


# PODROBNÁ SITUACE + VYTYČOVACÍ VÝKRES

## MĚŘÍTKO 1:1000

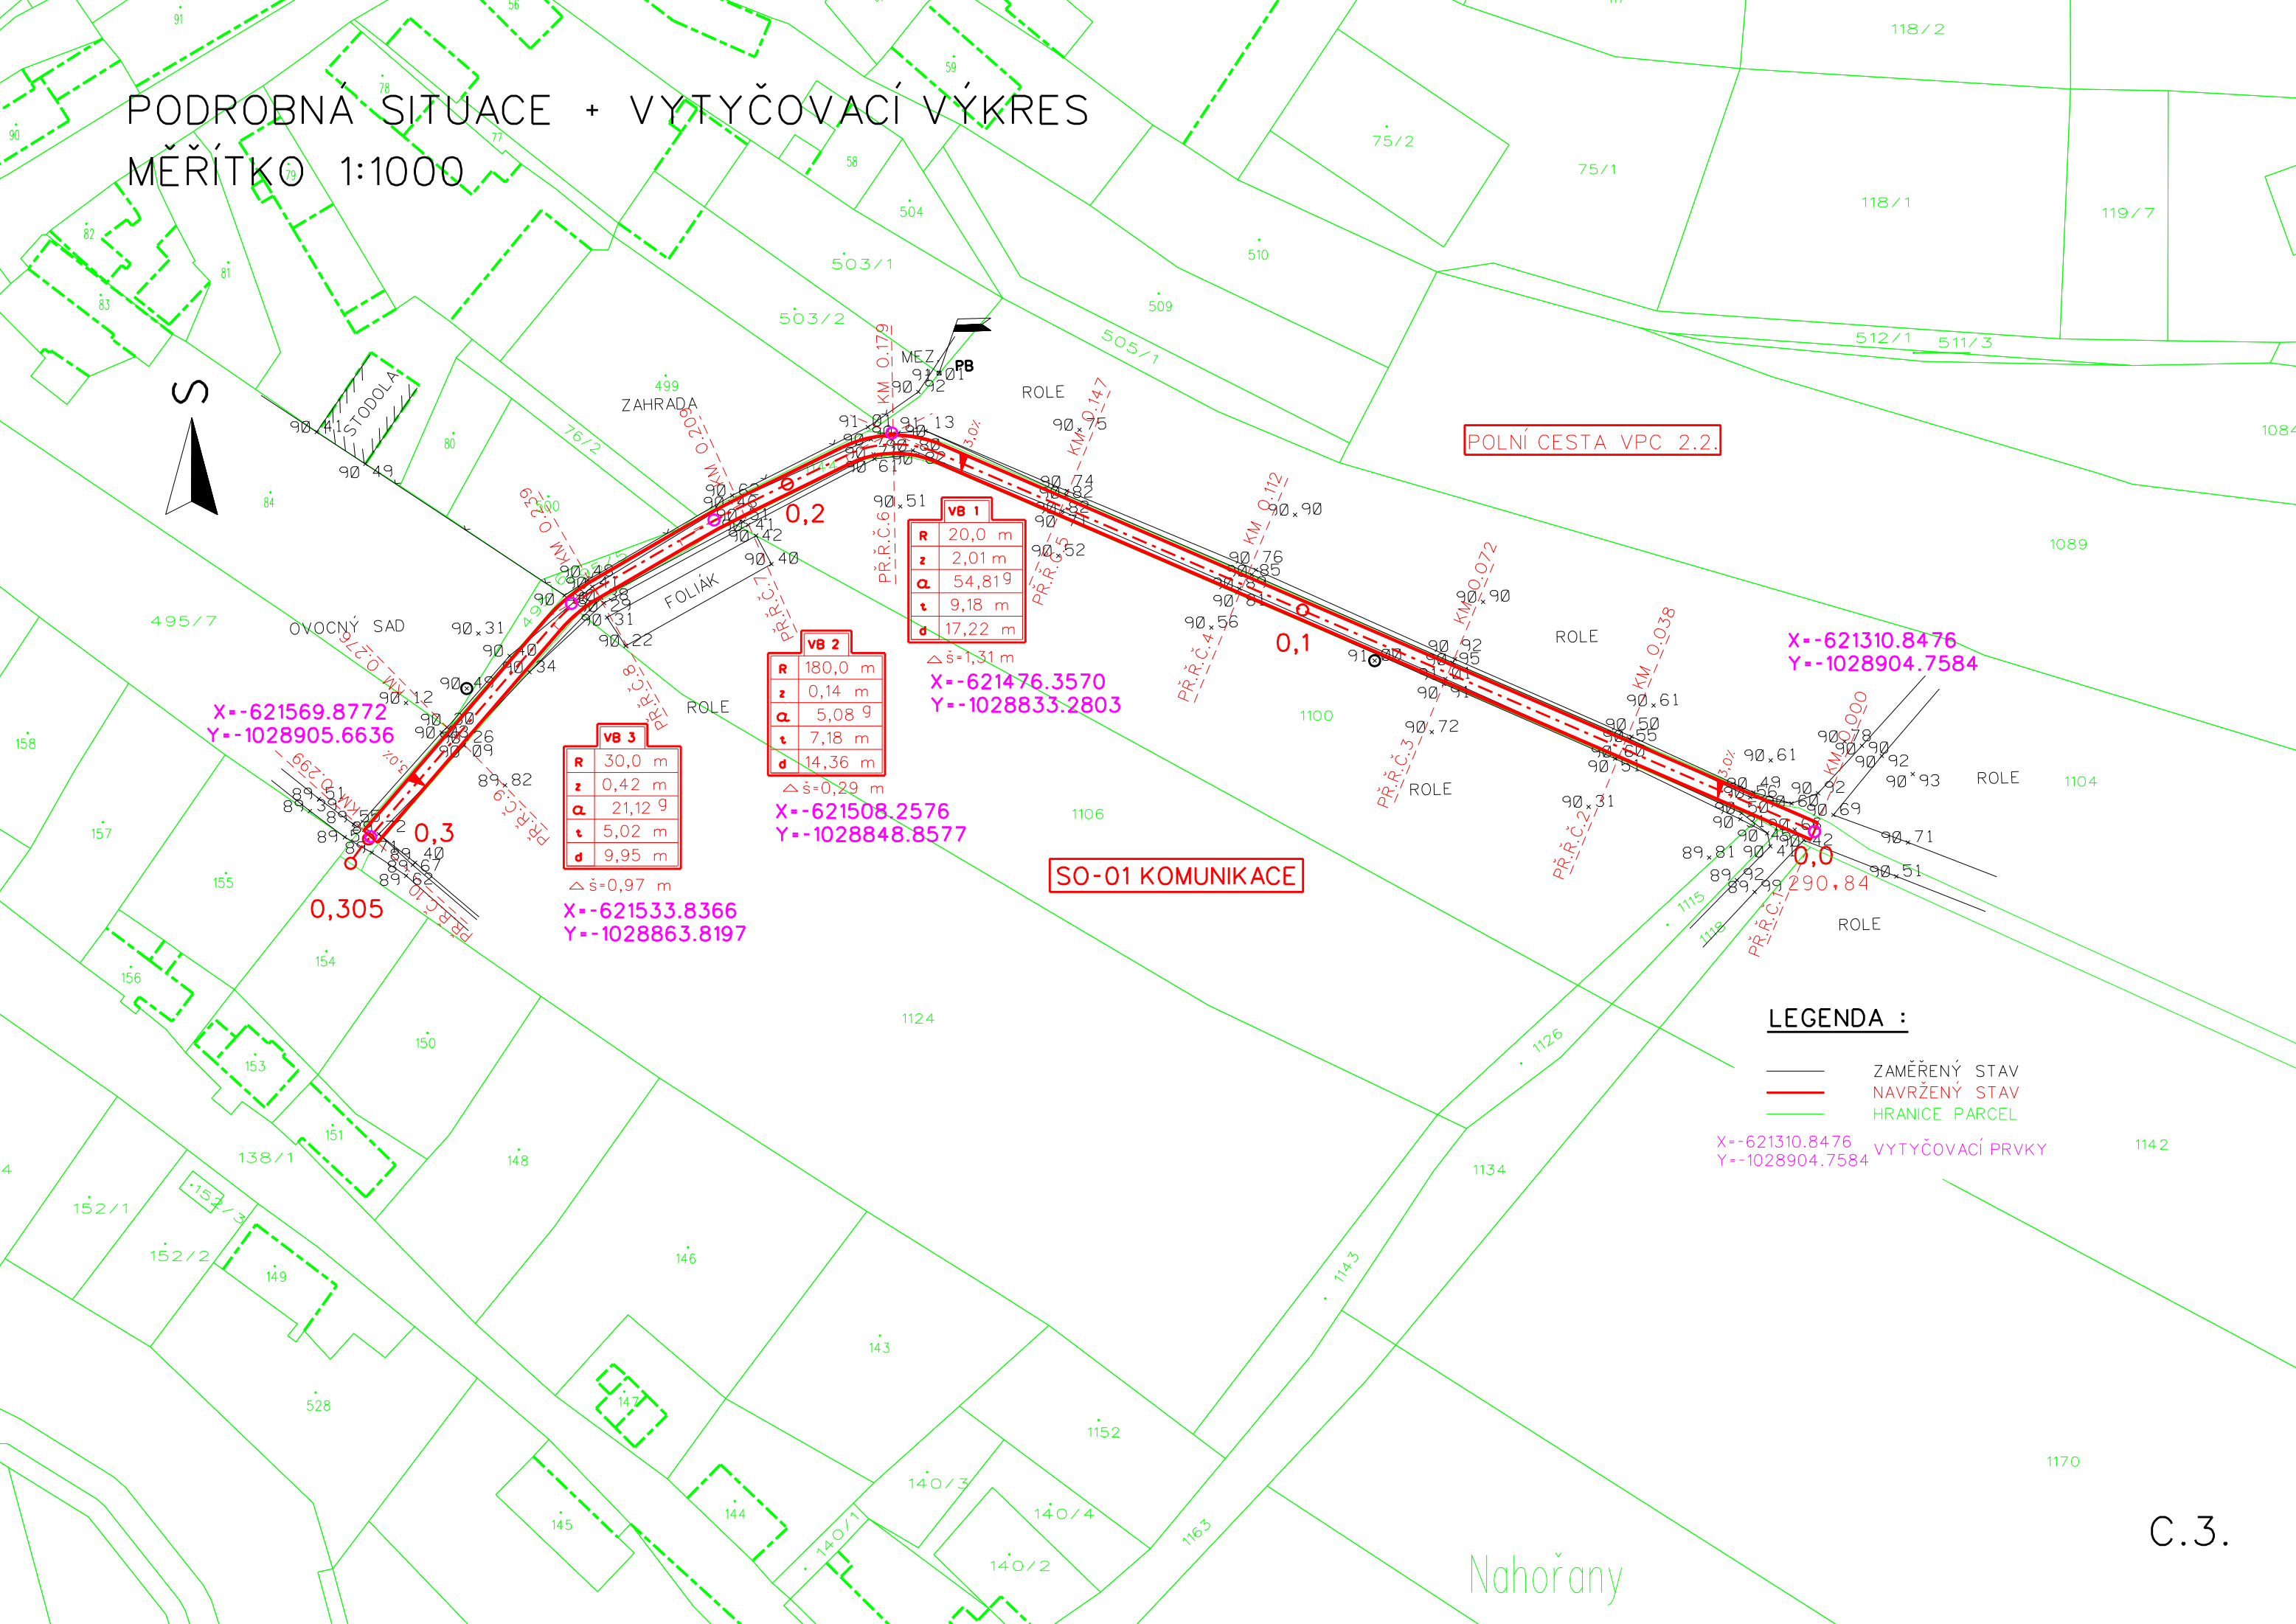

POLNÍ CESTA VPC 2.2.

SO-01 KOMUNIKACE

<b>VB 1</b>
R 20,0 m
z 2,01 m
Q 54,819
t 9,18 m
d 17,22 m
Δš=1,31 m

X--621476.3570  
Y--1028833.2803

<b>VB 2</b>
R 180,0 m
z 0,14 m
Q 5,089
t 7,18 m
d 14,36 m
Δš=0,29 m

X--621508.2576  
Y--1028848.8577

<b>VB 3</b>
R 30,0 m
z 0,42 m
Q 21,129
t 5,02 m
d 9,95 m
Δš=0,97 m

X--621533.8366  
Y--1028863.8197

**LEGENDA :**

- ZAMĚŘENÝ STAV
- NAVRŽENÝ STAV
- HRANICE PARCEL

X--621310.8476  
Y--1028904.7584

VYTYČOVACÍ PRVKY

Nahořany