



ŘEZ a POHLED H-H

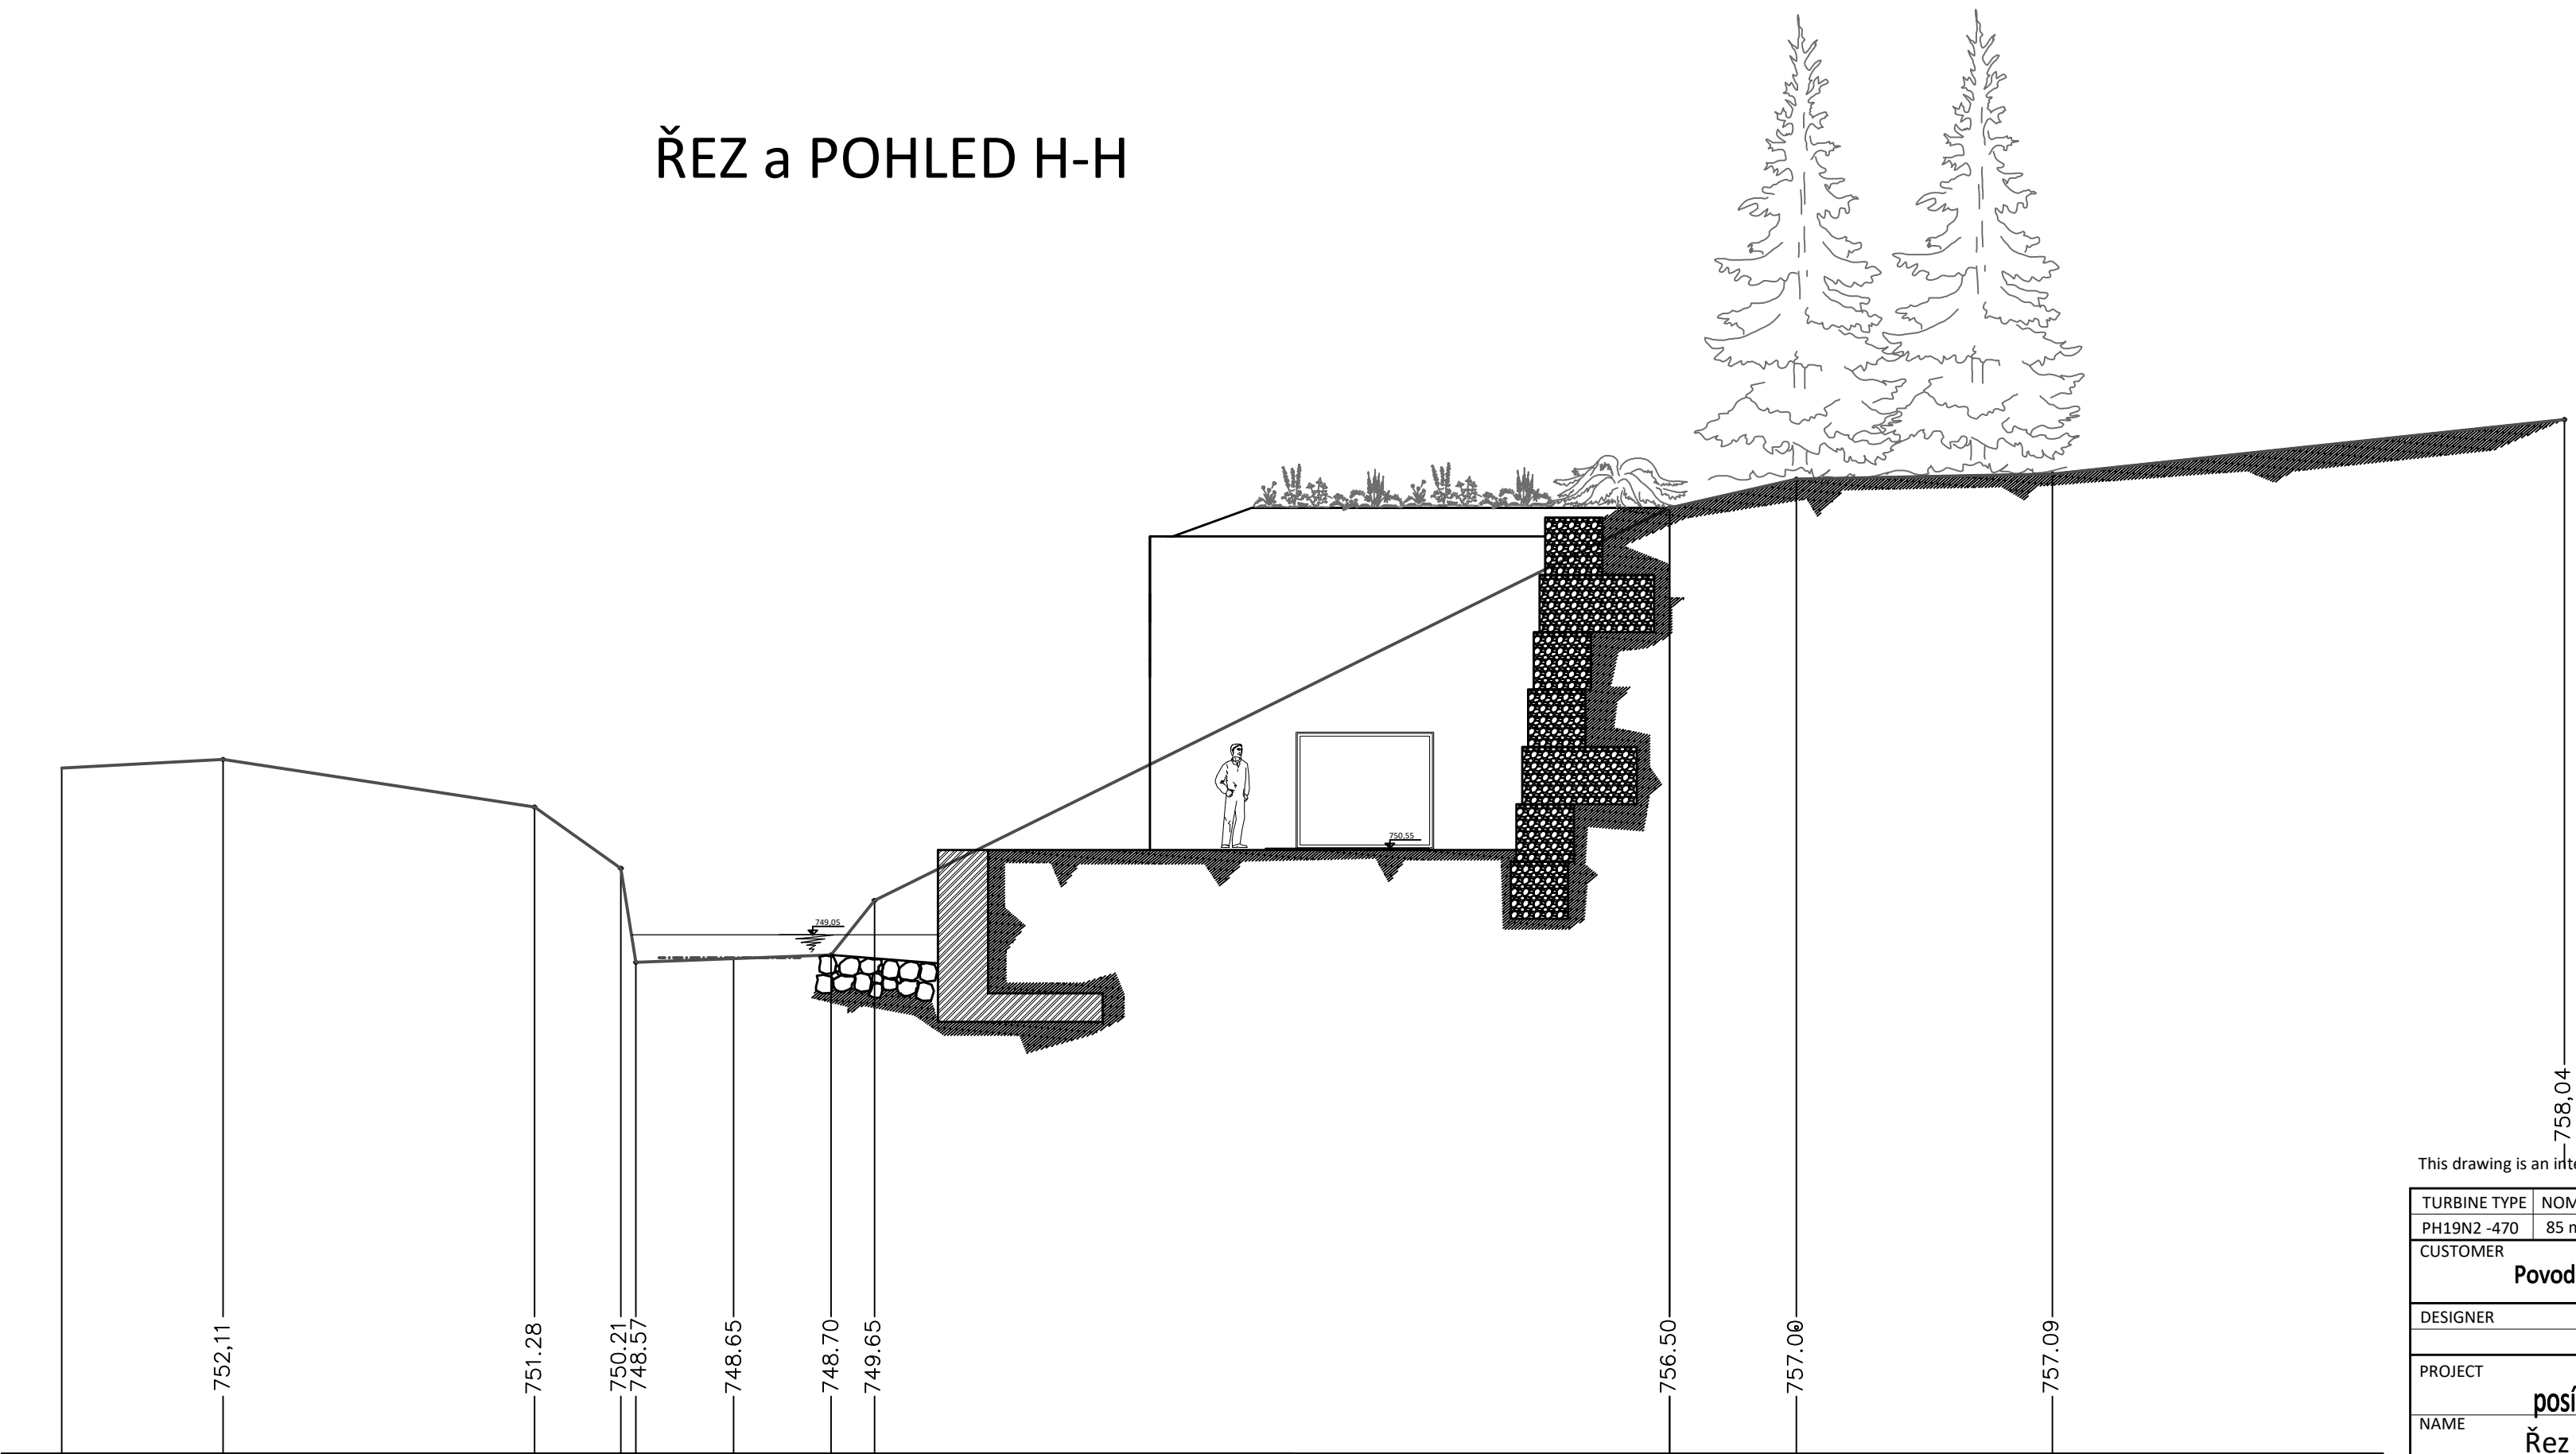

This drawing is an intellectual property of the Mavel, a.s. and may not be distributed or published without prior written consent.

TURBINE TYPE	NOMINAL NET HEAD	MAX FLOW / UNIT	TURBINE POWER	TURBINE SPEED	<div> www.mavel.cz © M a v e l, a.s.</div>
PH19N2 -470	85 m	0,1 m³/s	74 kW	1015 1/s	
CUSTOMER		DESIGNER			
Povodí Labe, s. p.		Mavel, a.s. Jana Nohy 1237 256 01 Benešov, CZ			
DESIGNER	DRAWN	HEAD OF DPT	APPROVED		
	Bc. L. Vodrážková	Ing. J. Sedláček	Ing. J. Sedláček		
PROJECT					DATE
posílení kapacity převodem vody u Jeleního potoka					07 / 2017
NAME					STAGE
Řez a pohled H-H					DUR
DOCUMENT NO.					PROJECT CODE
027956T105 R01					JDL
DRAWING NO.					PROJECT NO.
105					027956
SCALE					FORMAT
1:100					3 x A4
					SHEET
					1 / 1