



ŘEZ 2 - 2
MĚRNÝ PROFIL
M 1:50

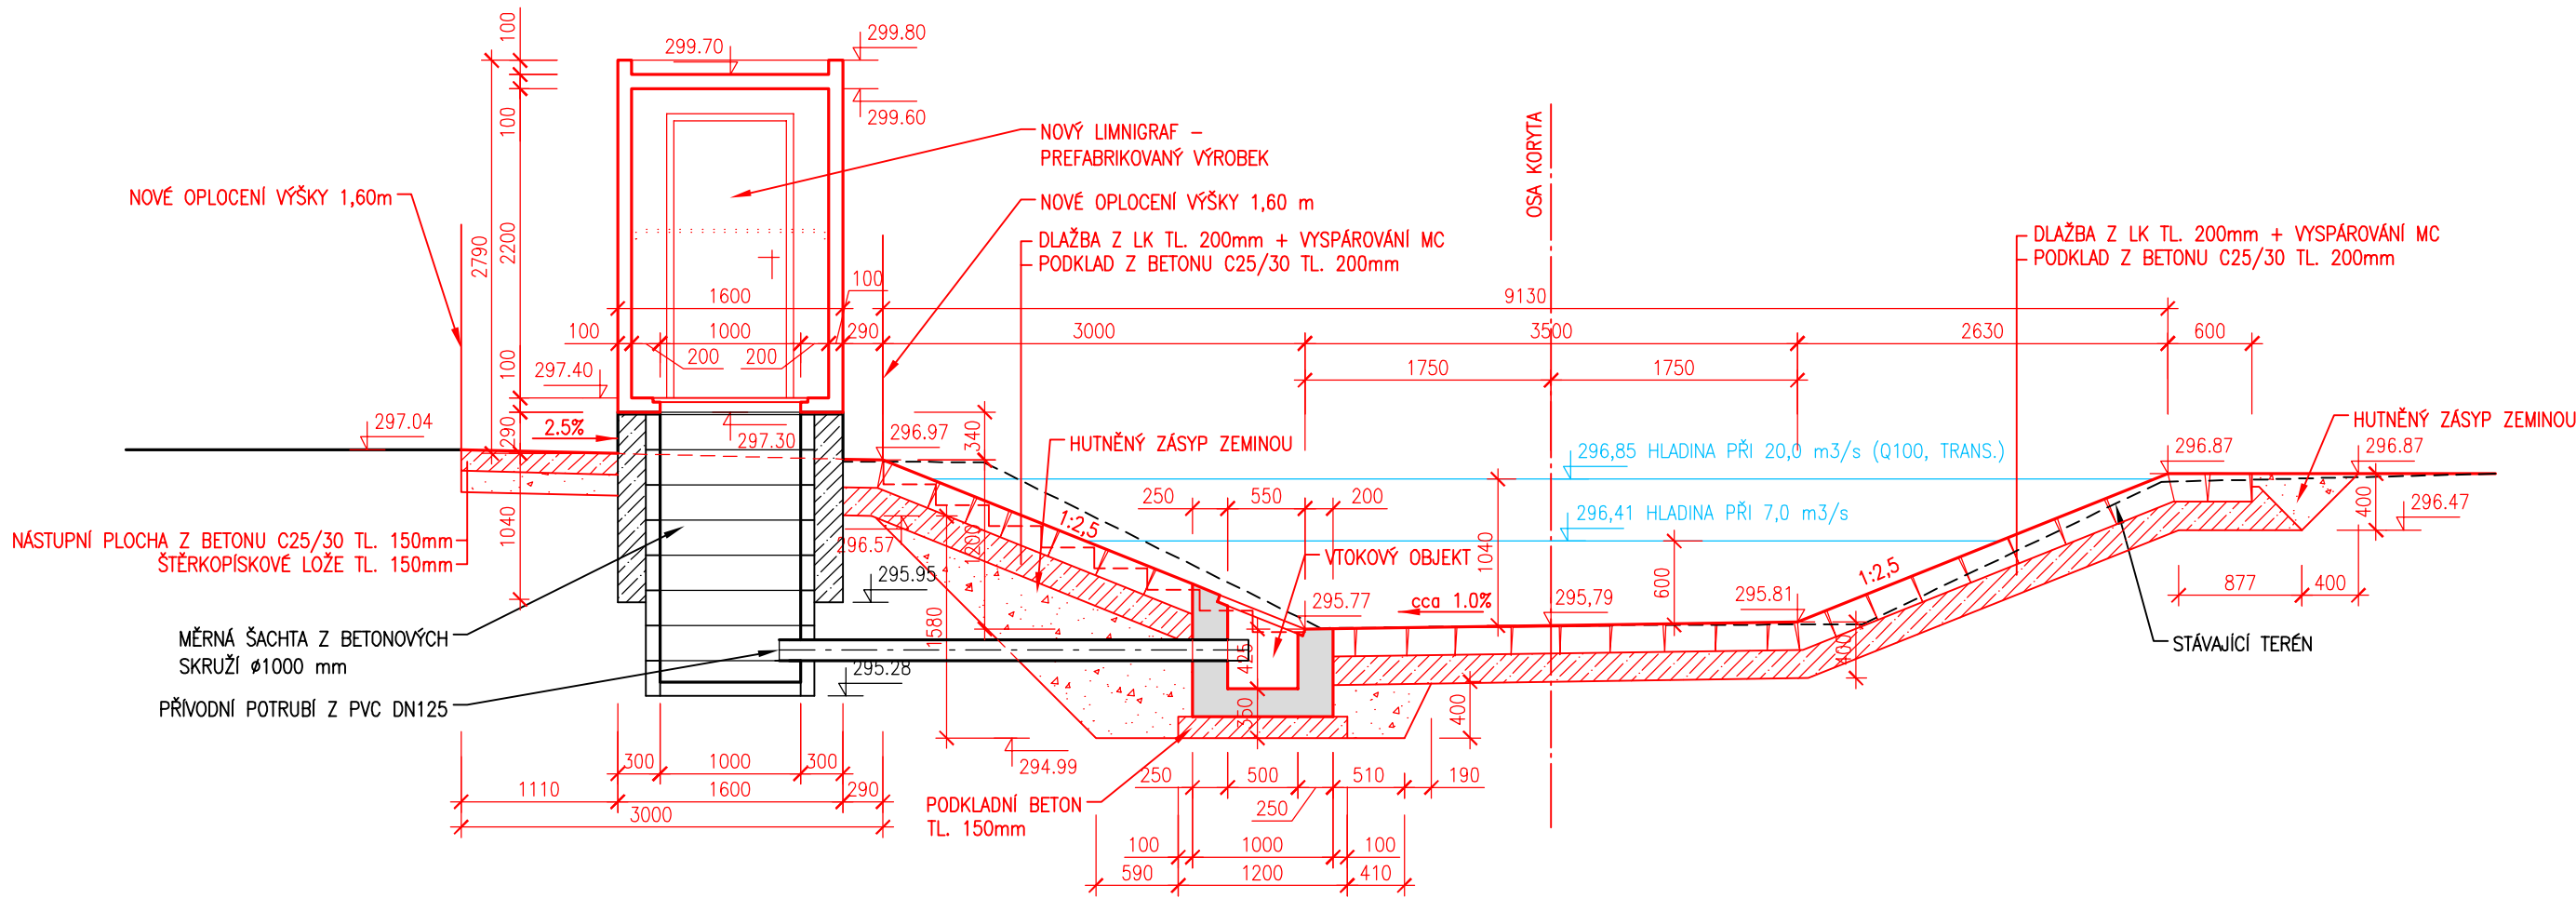

ŘEZ 4 - 4
SCHODIŠTĚ 1
M 1:50

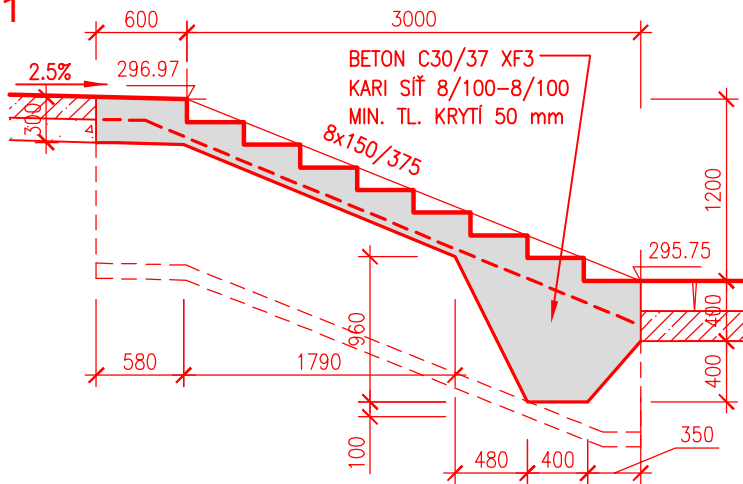

ŘEZ 5 - 5
SCHODIŠTĚ 2
M 1:50

