



PŘÍČNÉ ŘEZY M 1:100


PR 0
0 + 000.000

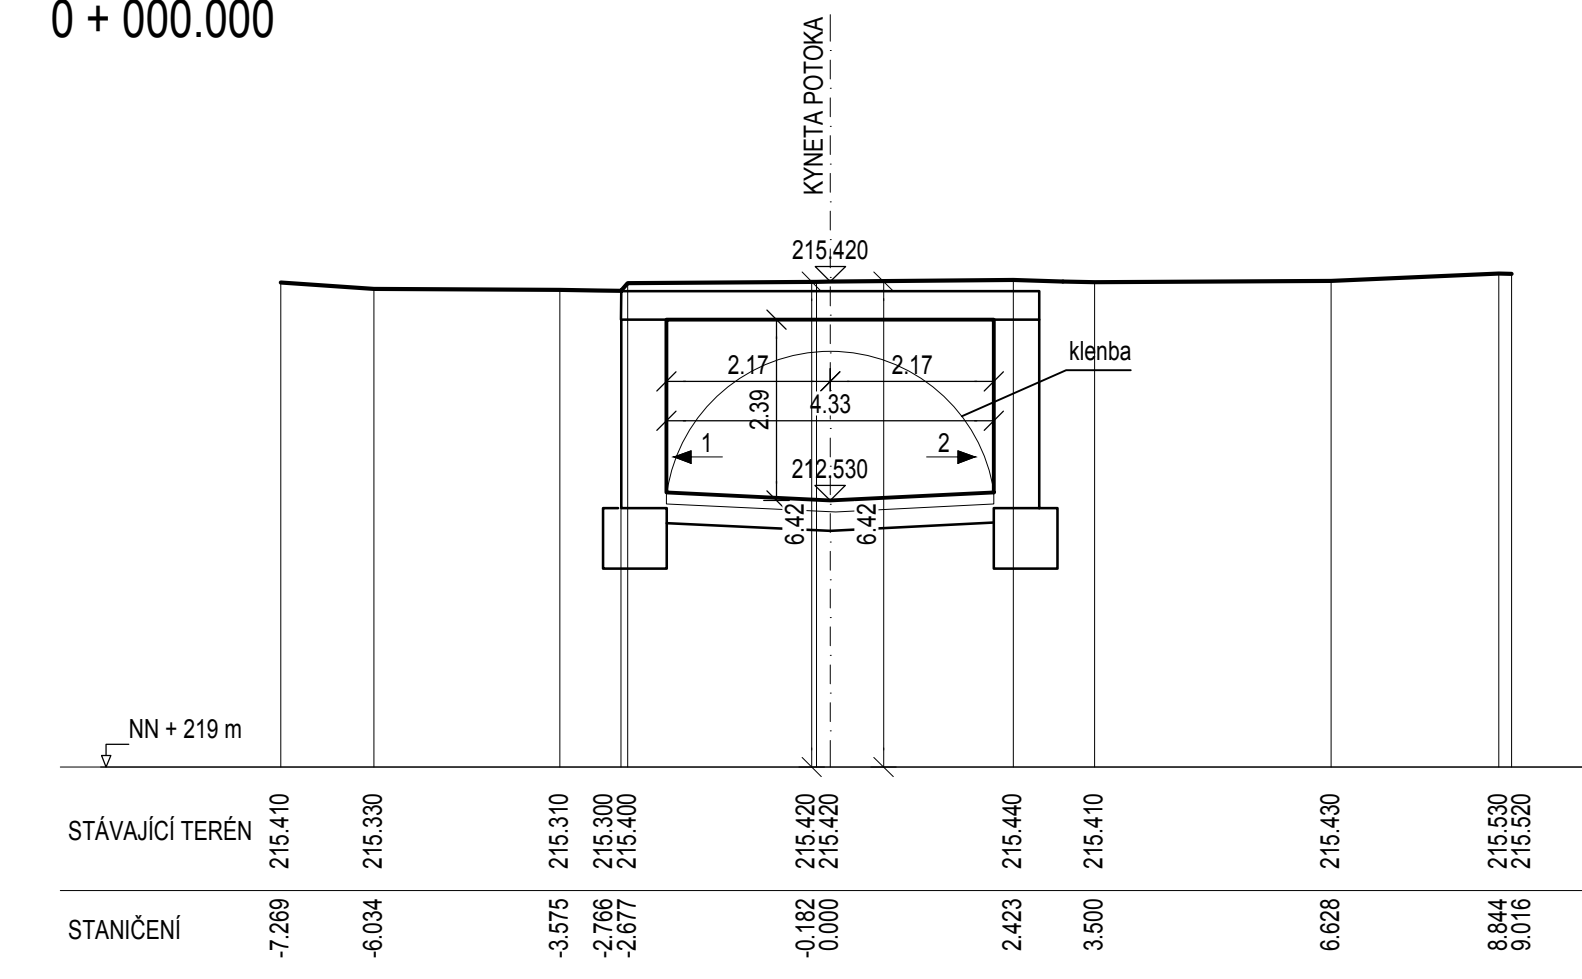


PR 1
0 + 018.400

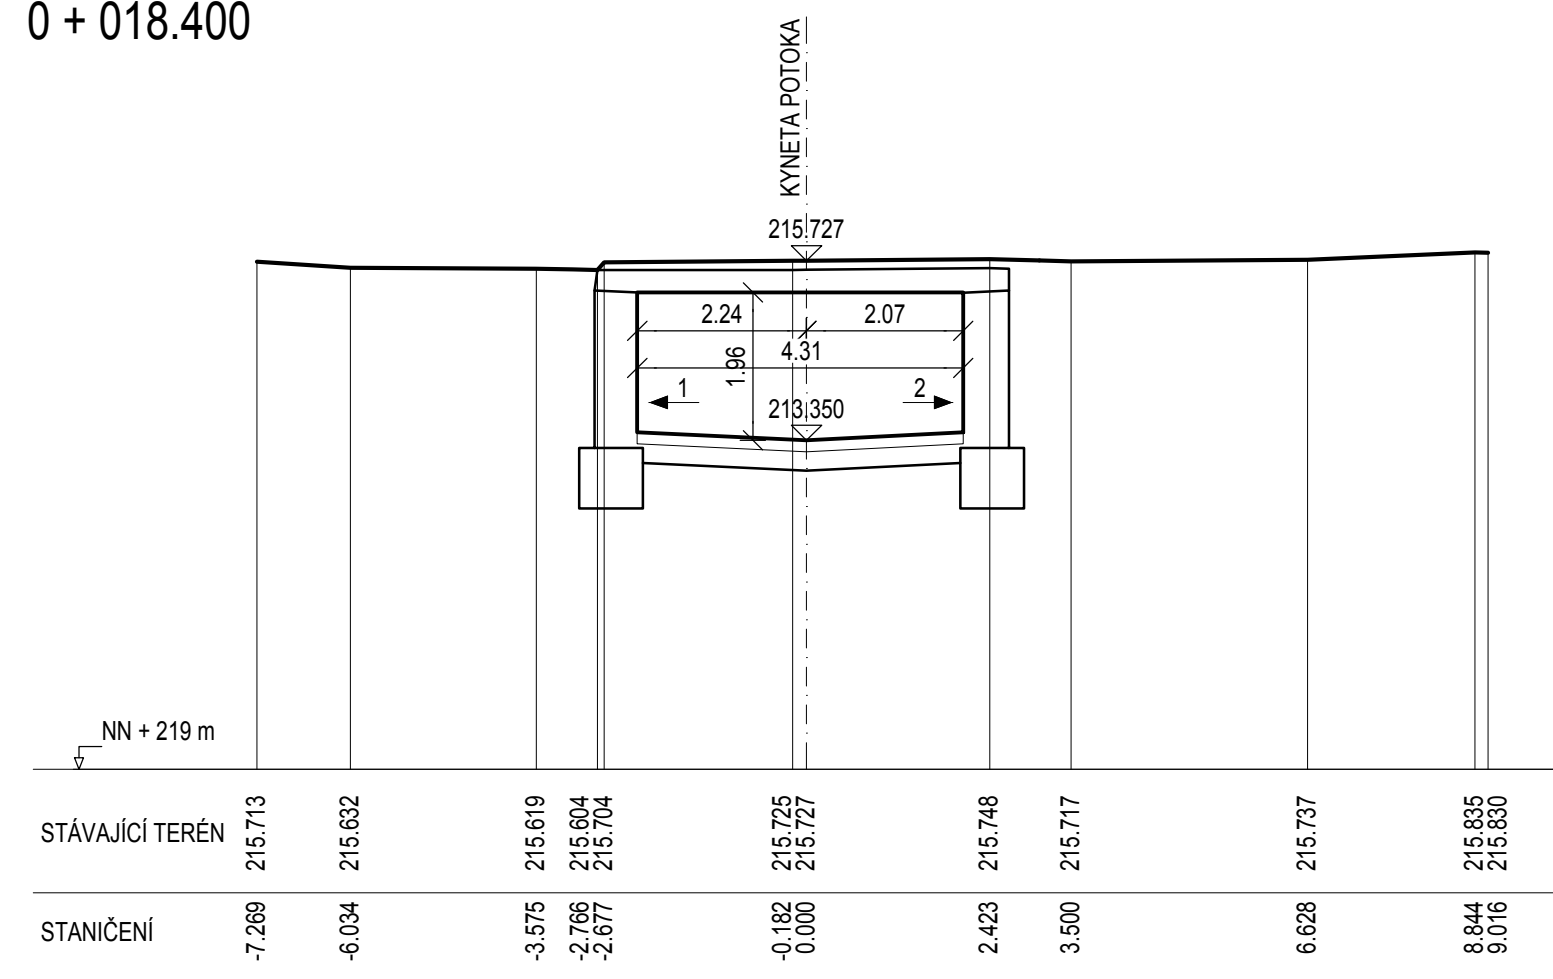


PR 2
0 + 068.400

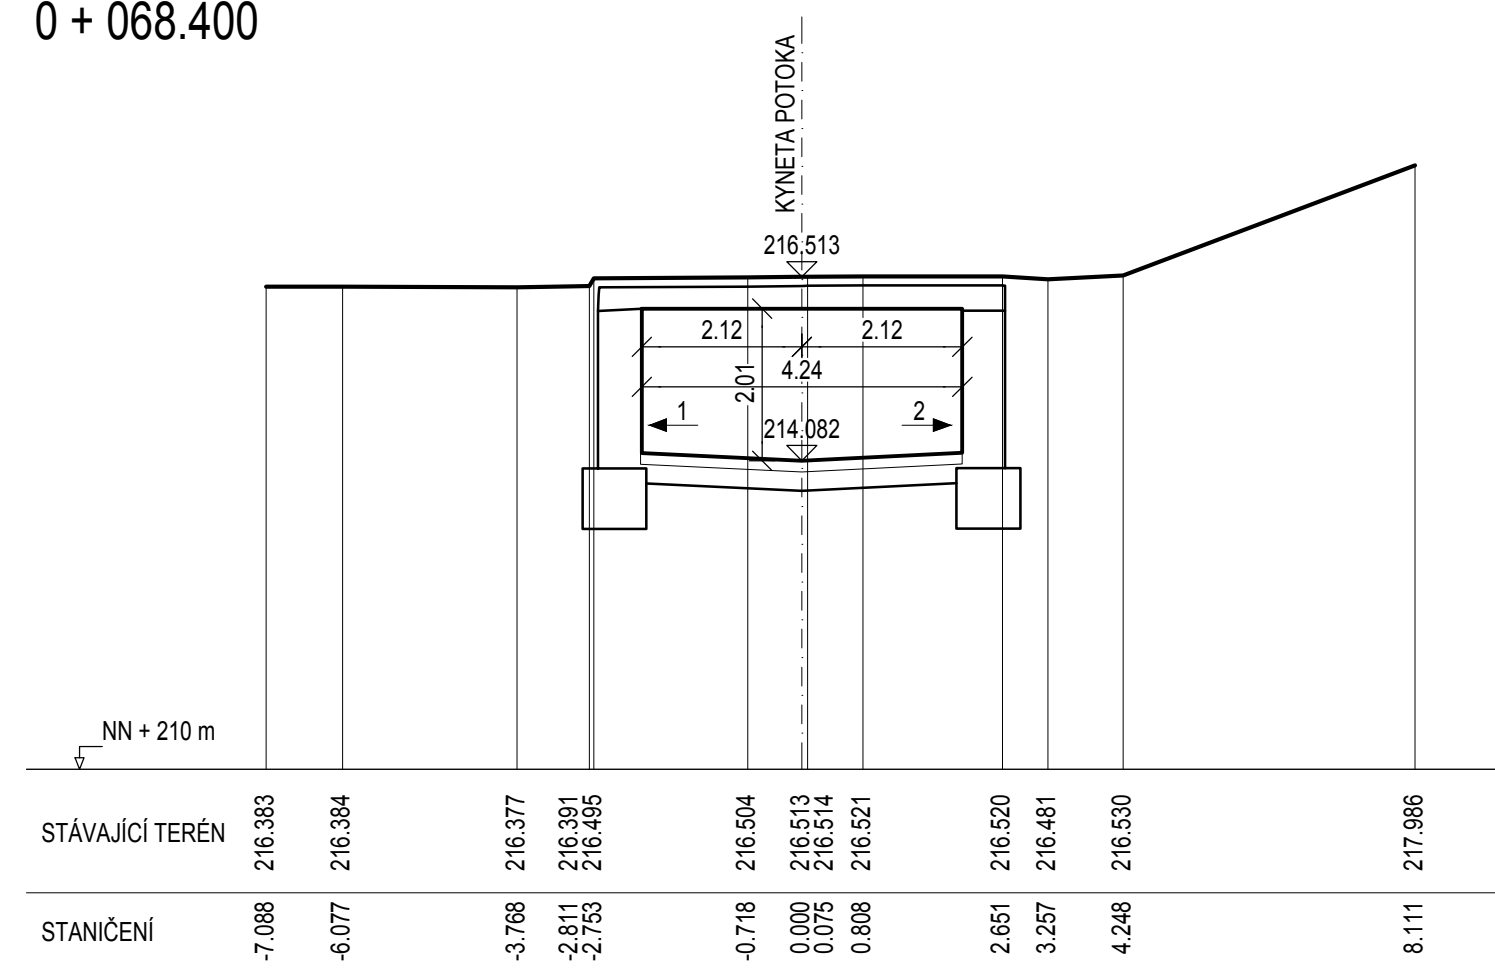


PR 3
0 + 118.400

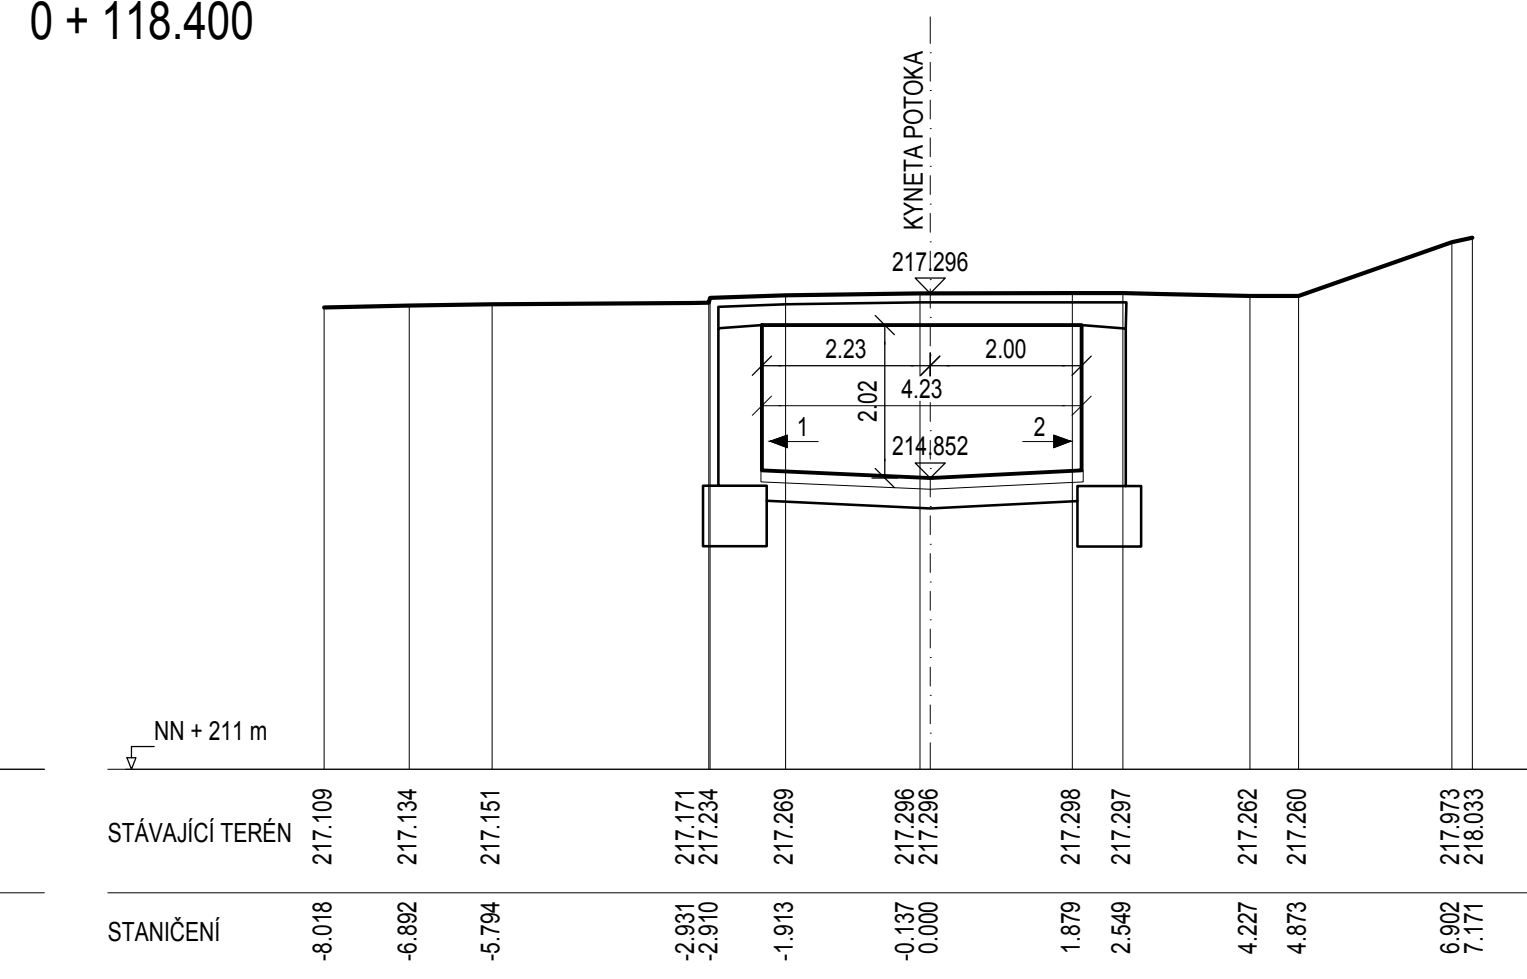


PŘÍČNÝ ŘEZ 1-1 M 1:50
v místě objektu č.p. 55 a č.p. 102

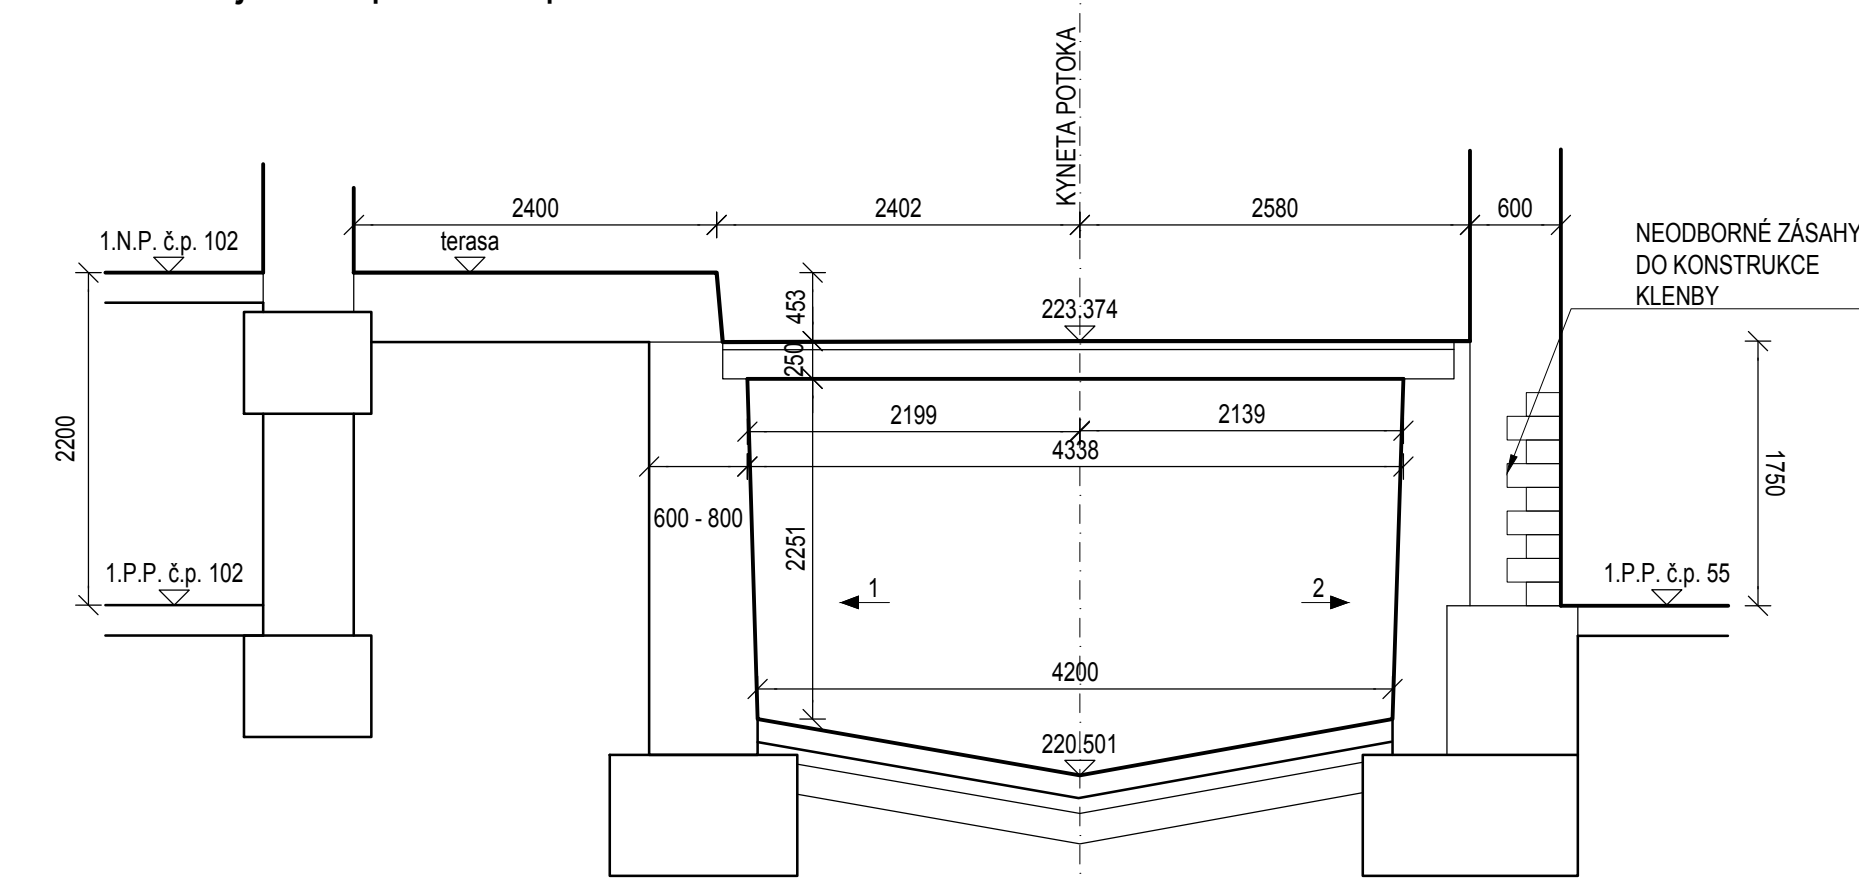


PŘÍČNÝ ŘEZ 3-3 M 1:50
v místě objektu č.p. 200 a č.p. 102

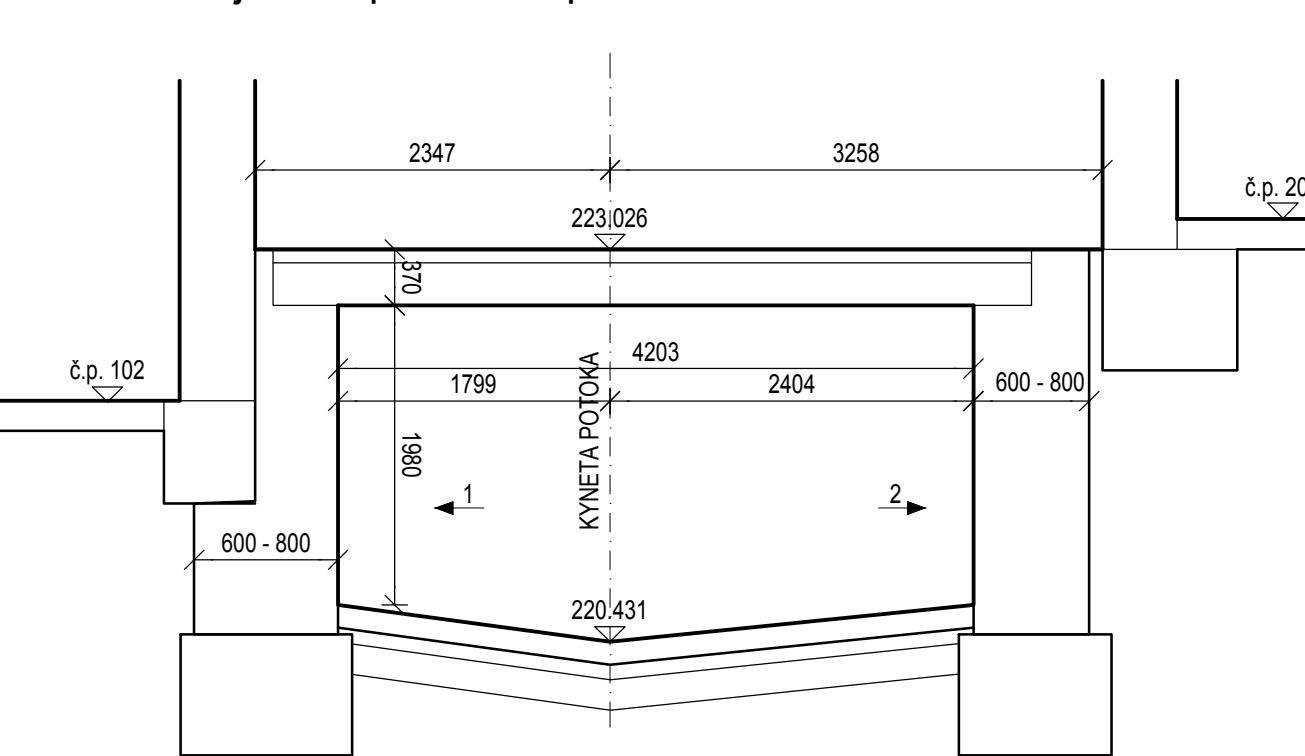


PR 4
0 + 168.400

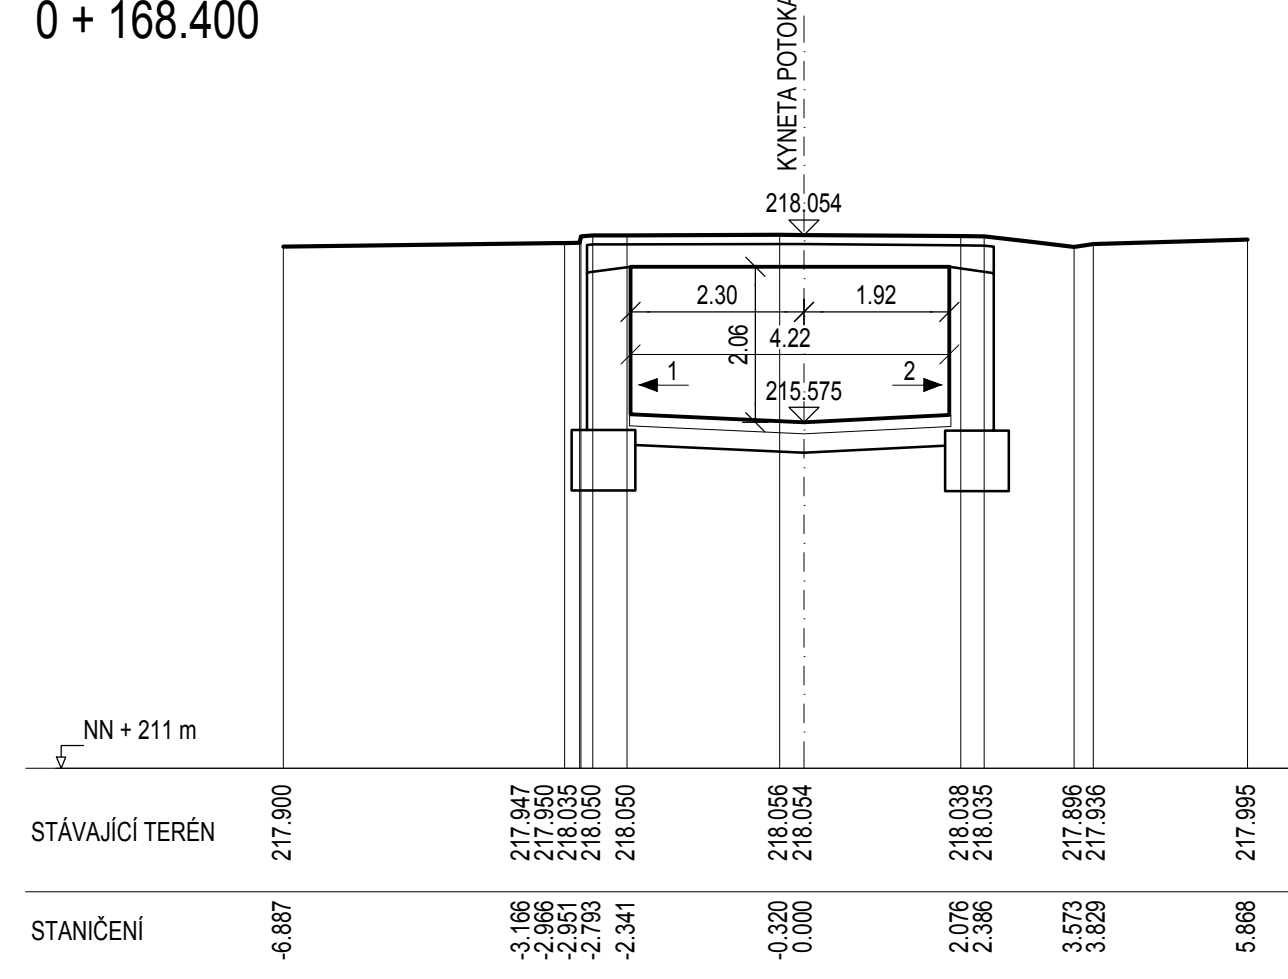


PR 5
0 + 218.400

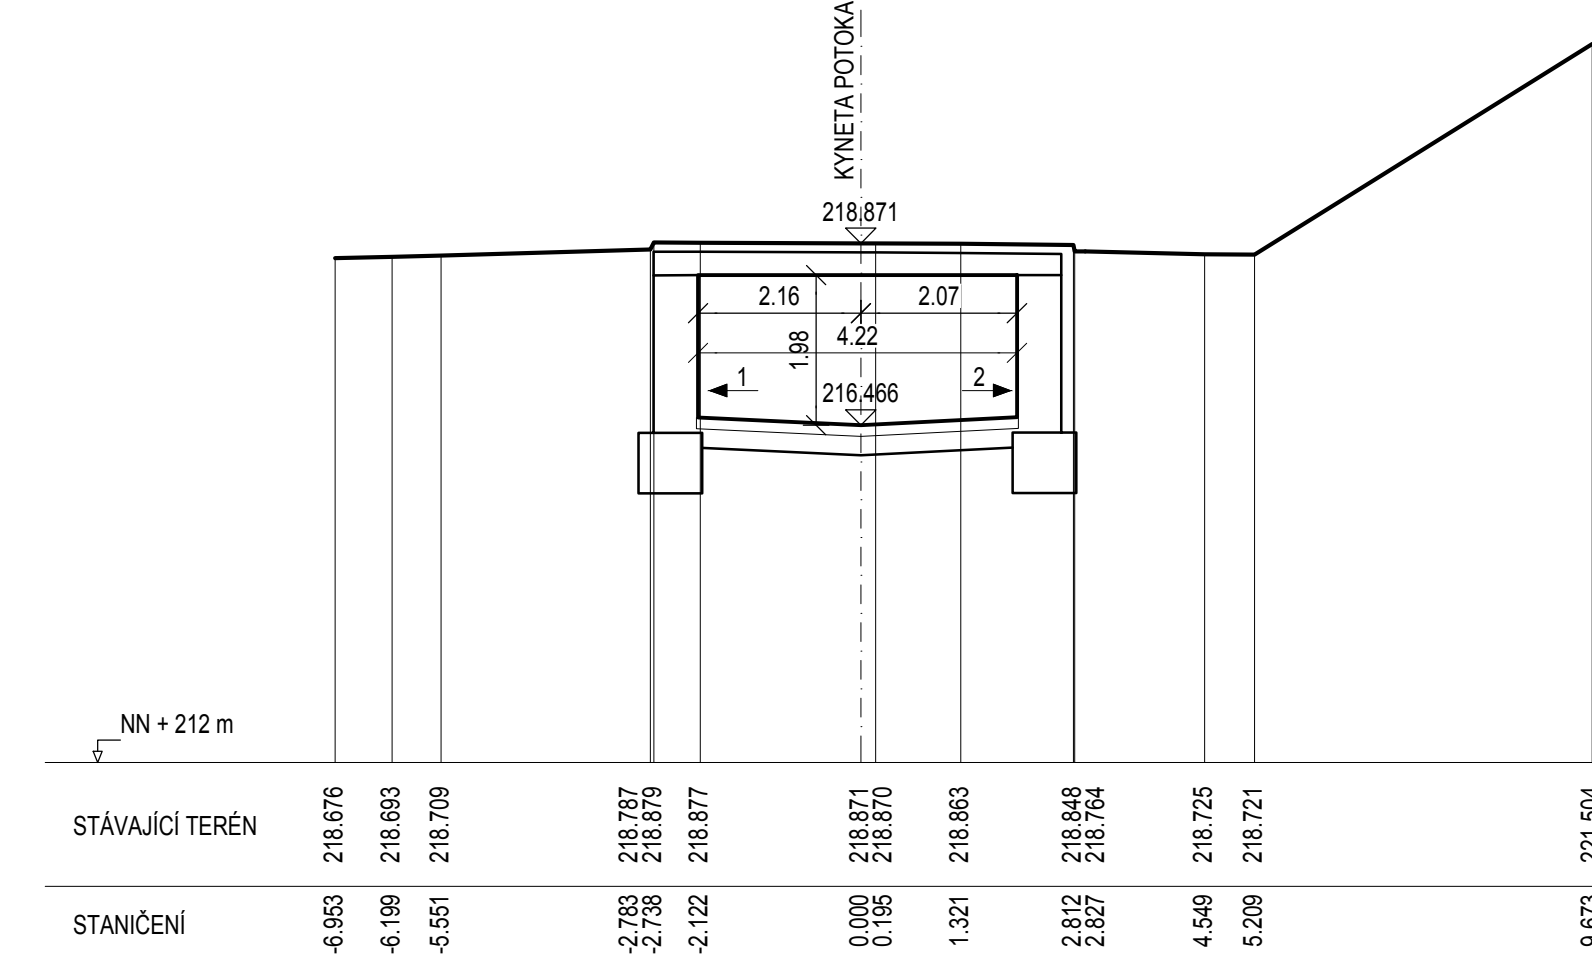


PR 6
0 + 268.400

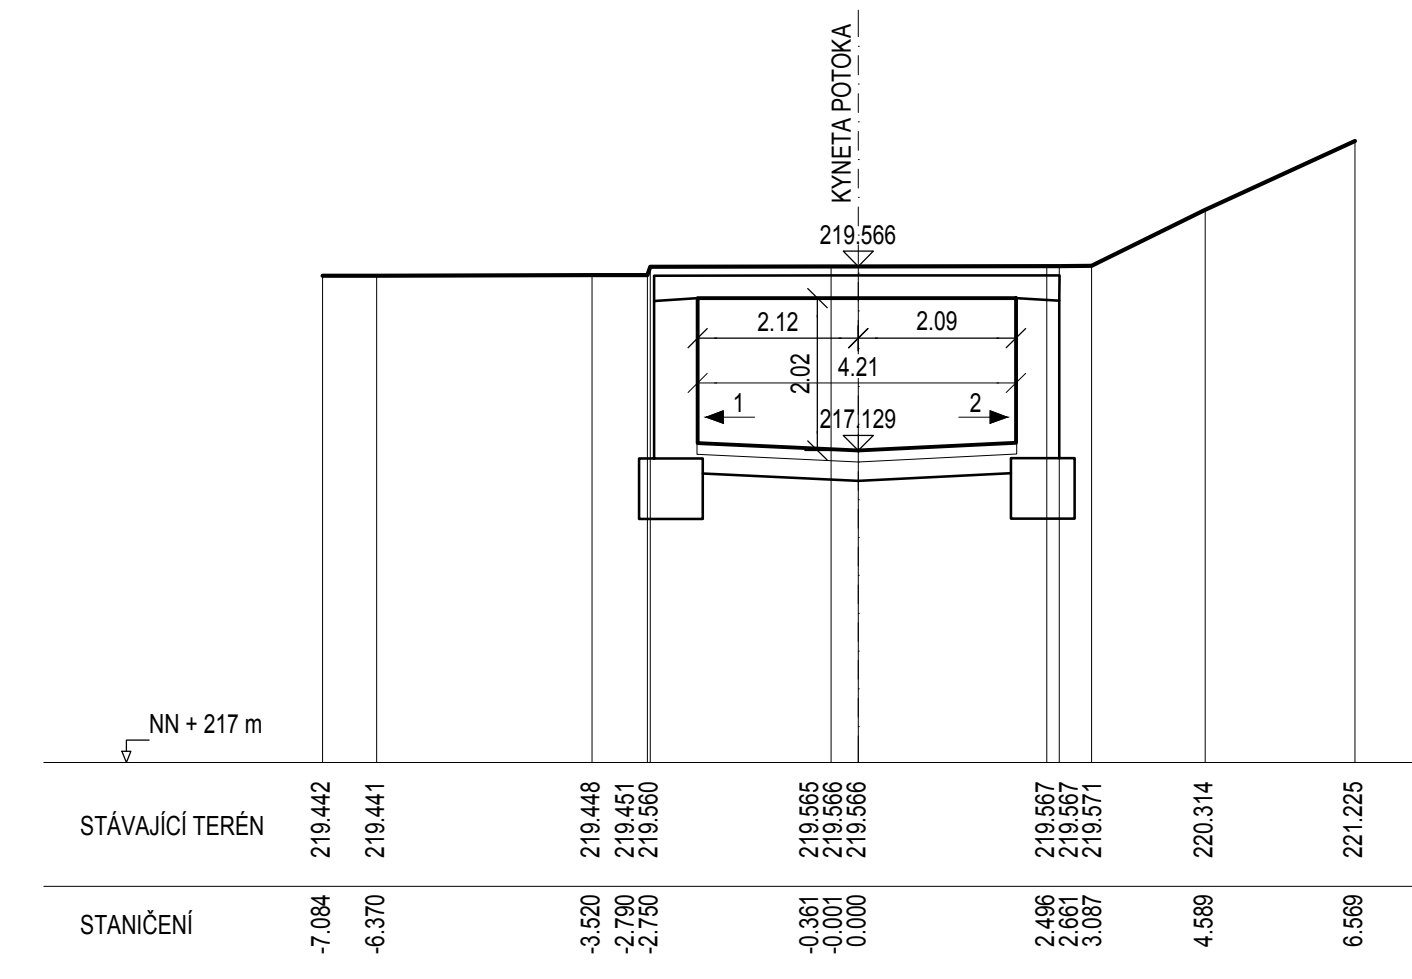


PR 7
0 + 318.400

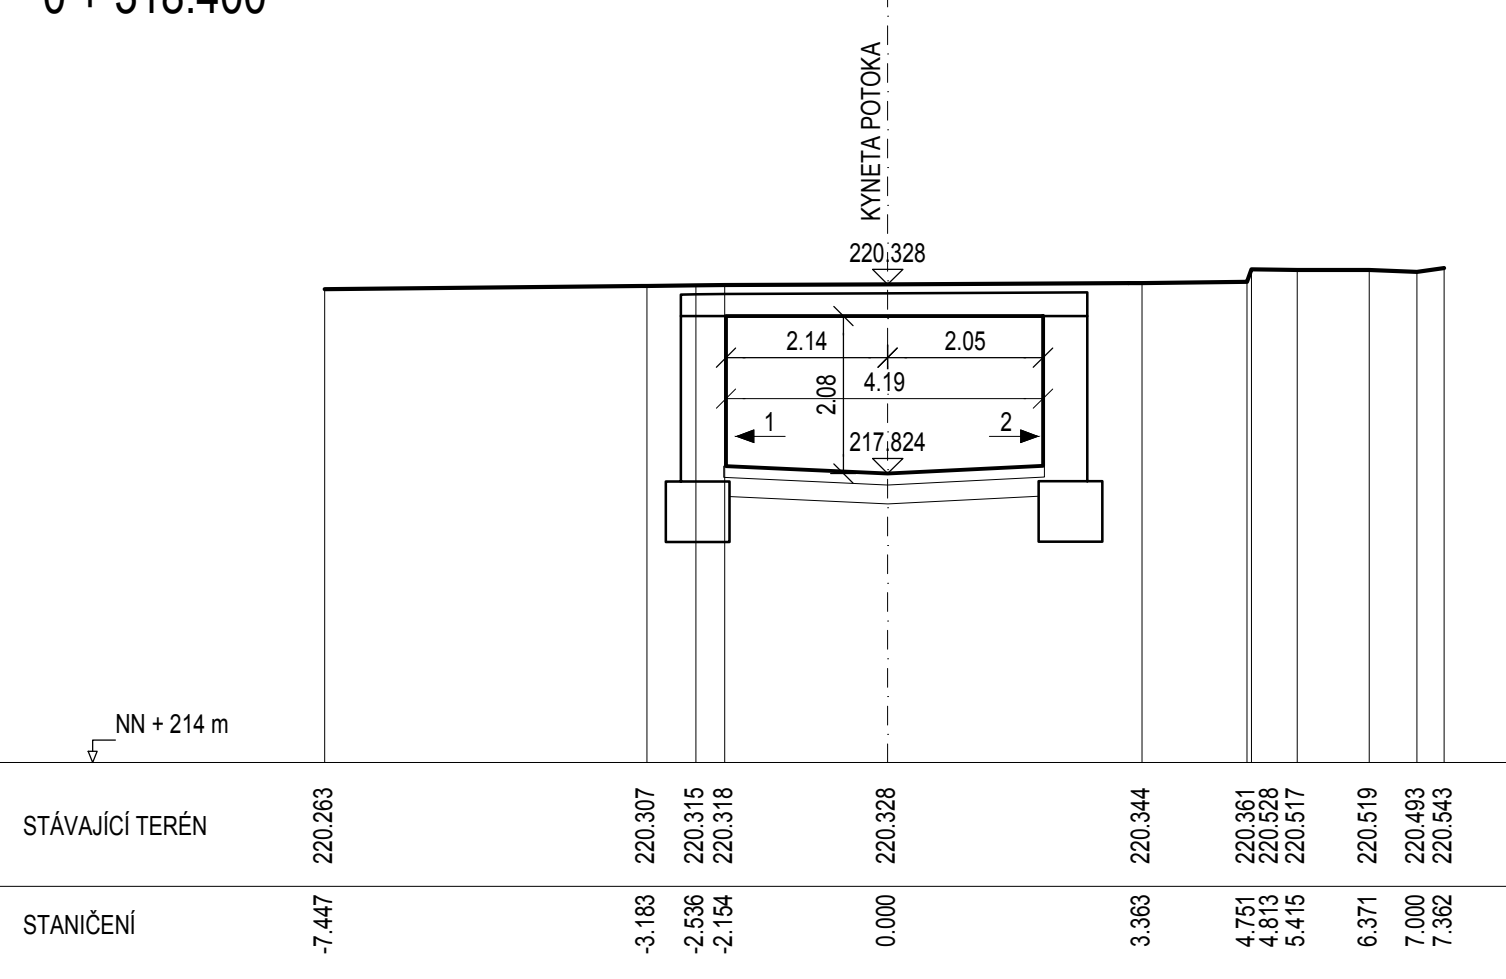


PŘÍČNÝ ŘEZ 5-5 M 1:50
v místě objektu č.p. 129

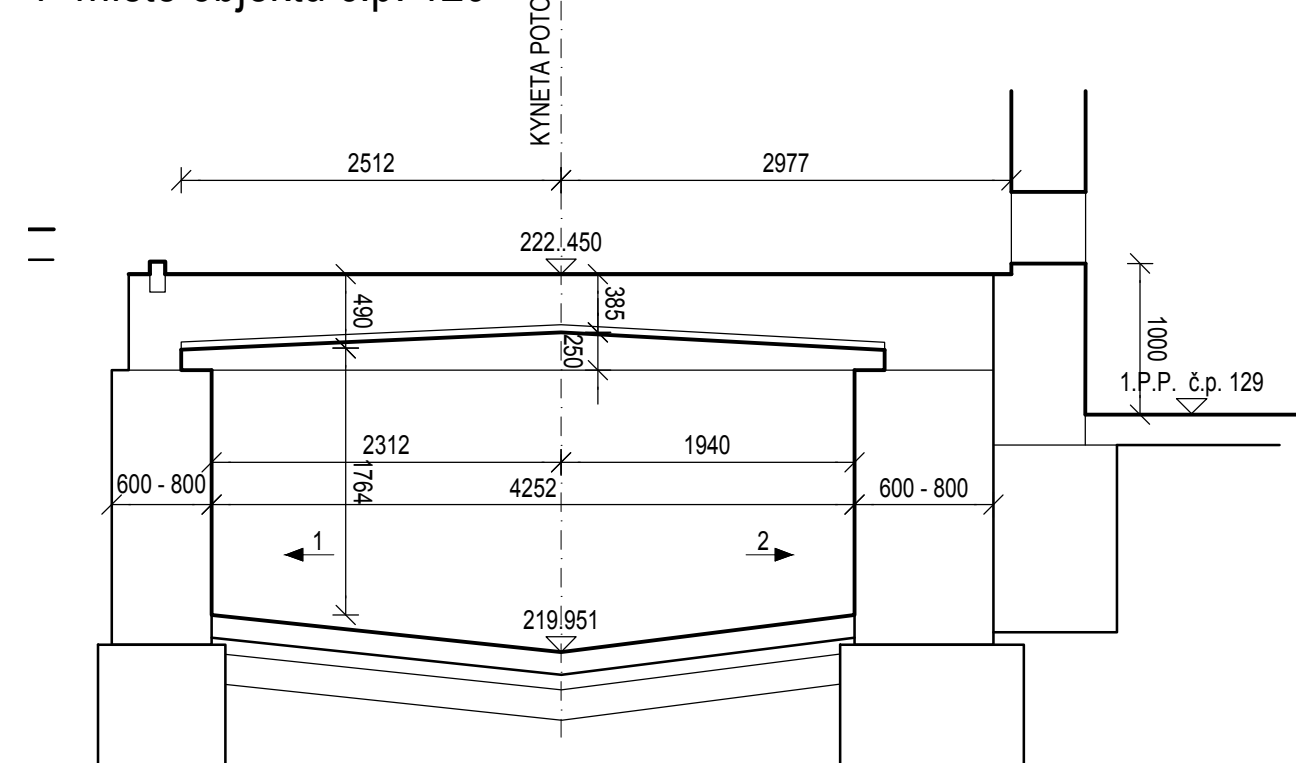


PR 8
0 + 368.400

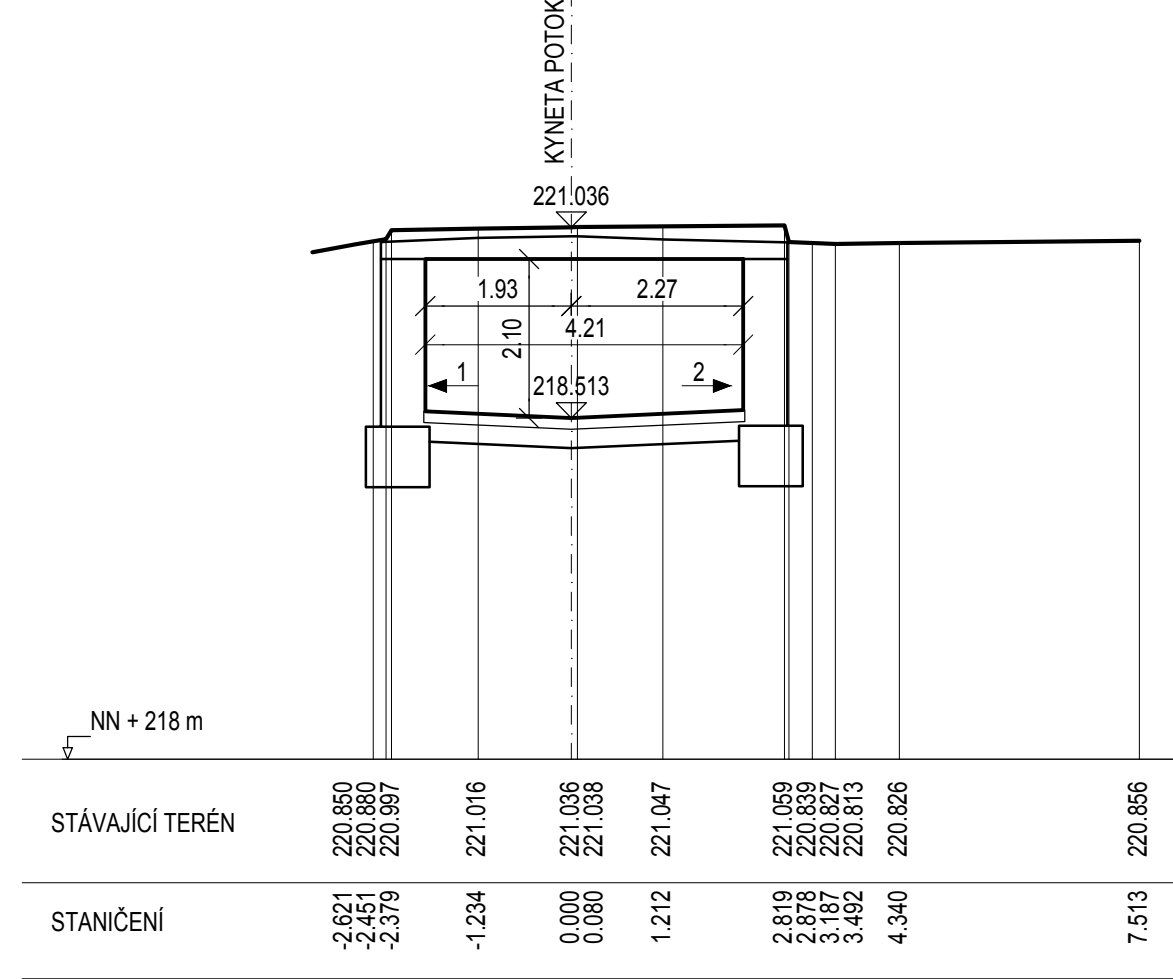


PR 9
0 + 418.400

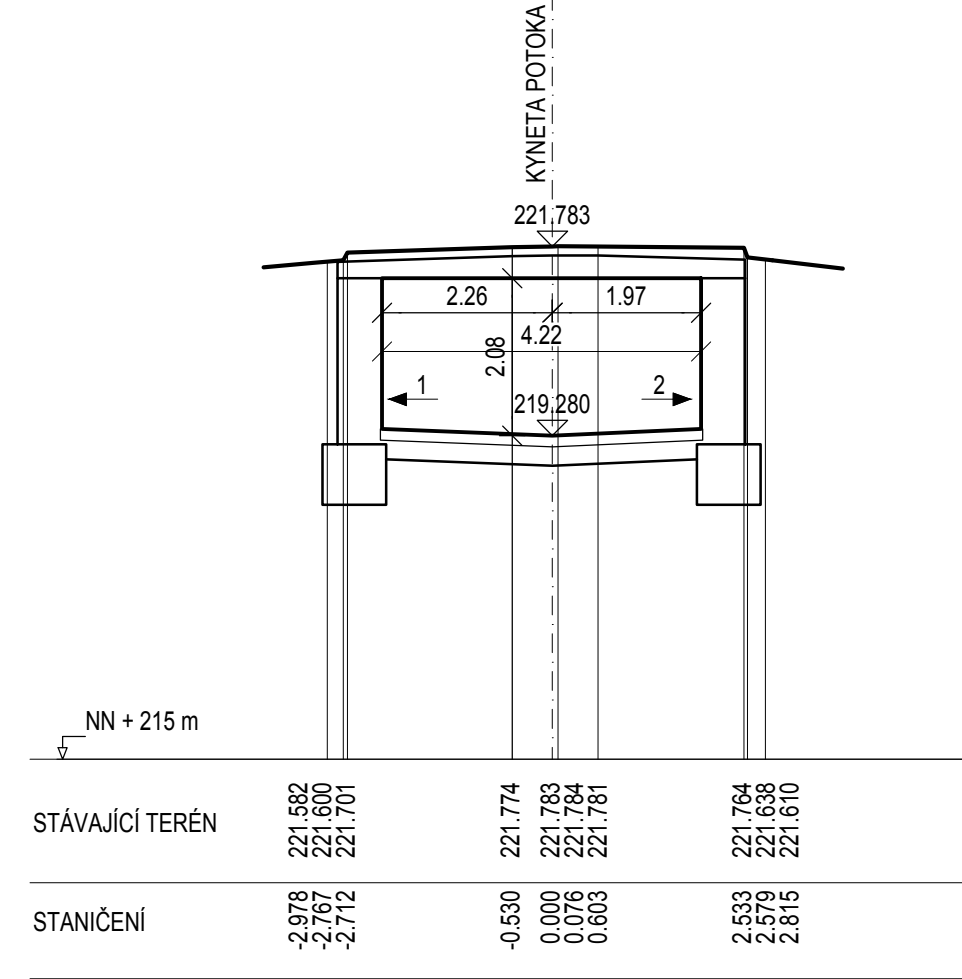


PR 10
0 + 468.400

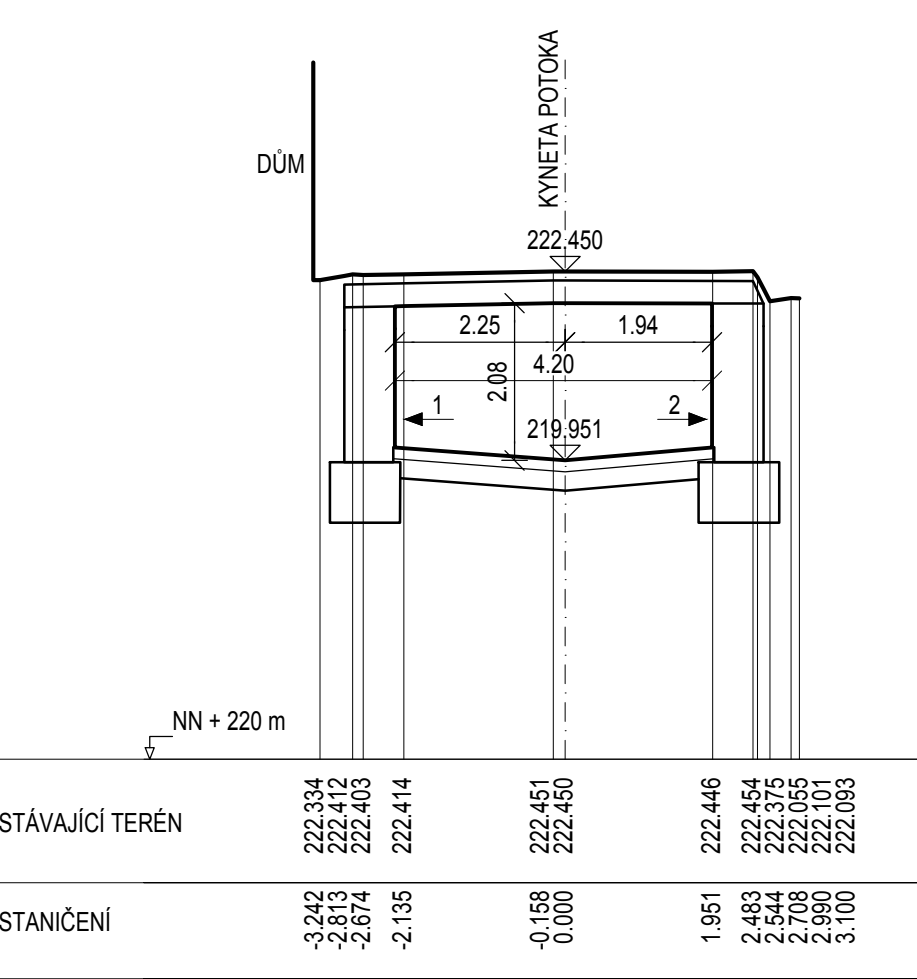

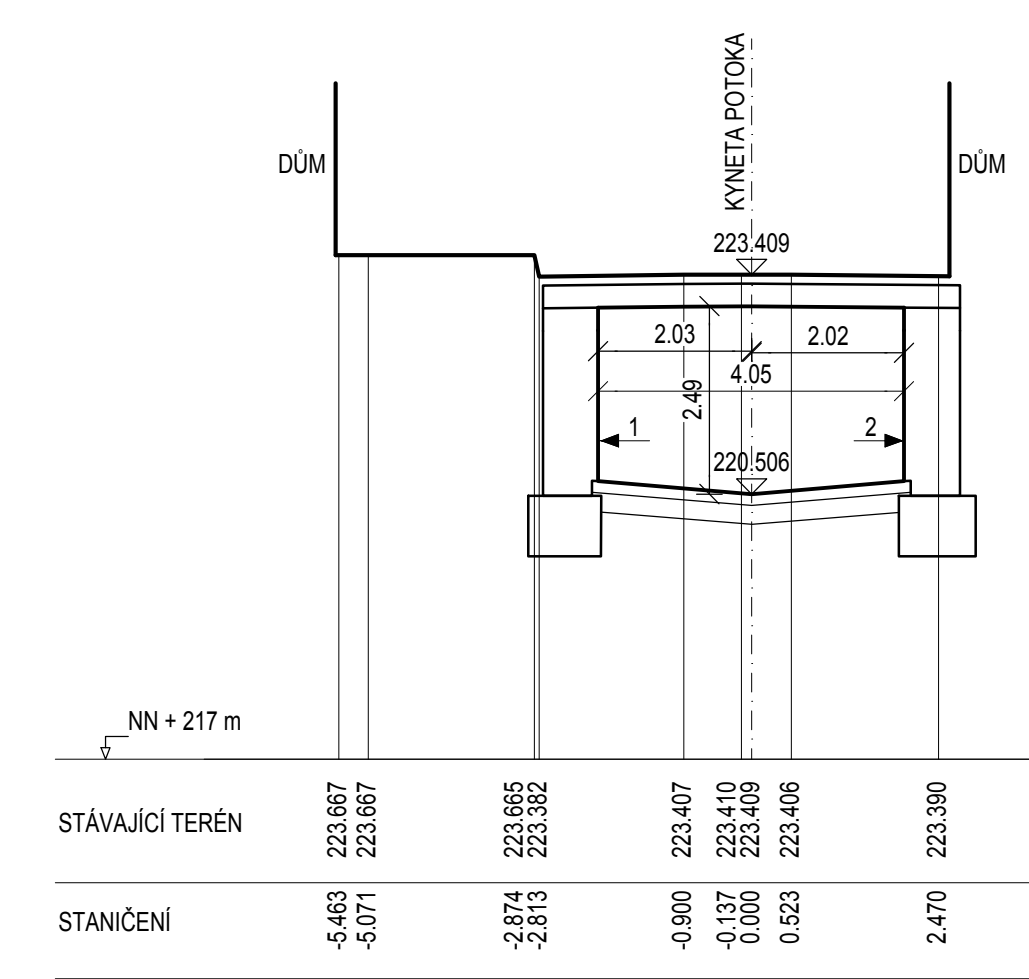

PR 11
0 + 518.400

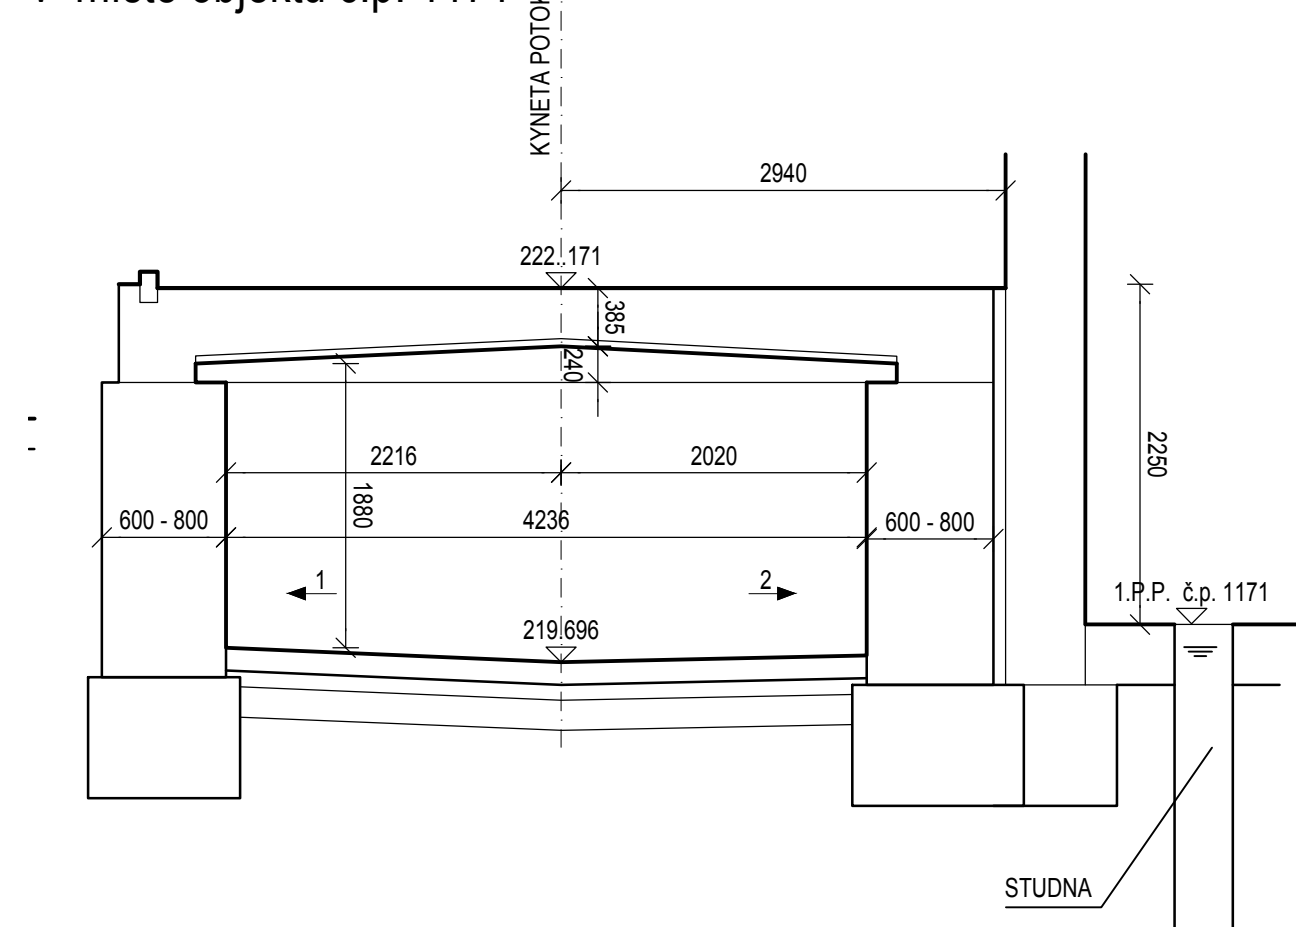

PŘÍČNÝ ŘEZ 6-6 M 1:50
v místě objektu č.p. 1171



SO 201	REKONSTRUKCE POTOKA
Objednatel: <div style="display: flex; align-items: center; justify-content: space-between; margin-top: 10px;"> <div style="text-align: center;">  <p>Povodí Ohře</p> </div> <div style="text-align: center; flex-grow: 1;"> <p>Povodí Ohře, státní podnik</p> <p>Bezručova 4219, 430 03 Chomutov</p> </div> </div>	
Zhotovitel DSP/DPS: <div style="display: flex; align-items: center; justify-content: space-between; margin-top: 10px;"> <div style="text-align: center;">  <p>Valbek</p> </div> <div style="text-align: center; flex-grow: 1;"> <p>Valbek, spol. s r. o.</p> <p>Vaňurova 65.17, 480 02 Liberec 3</p> </div> </div>	