



Detail u uložení

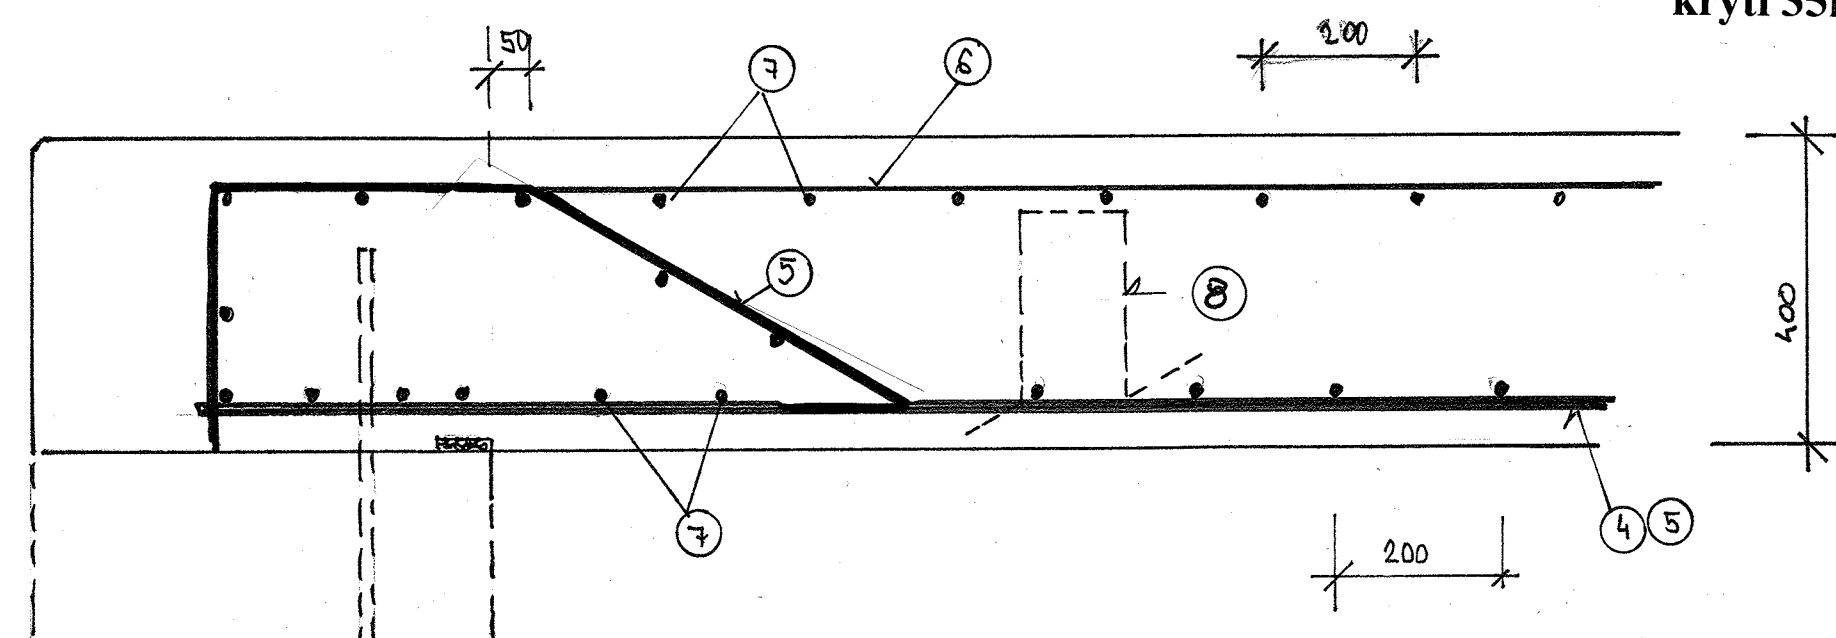


Detail u dilatace

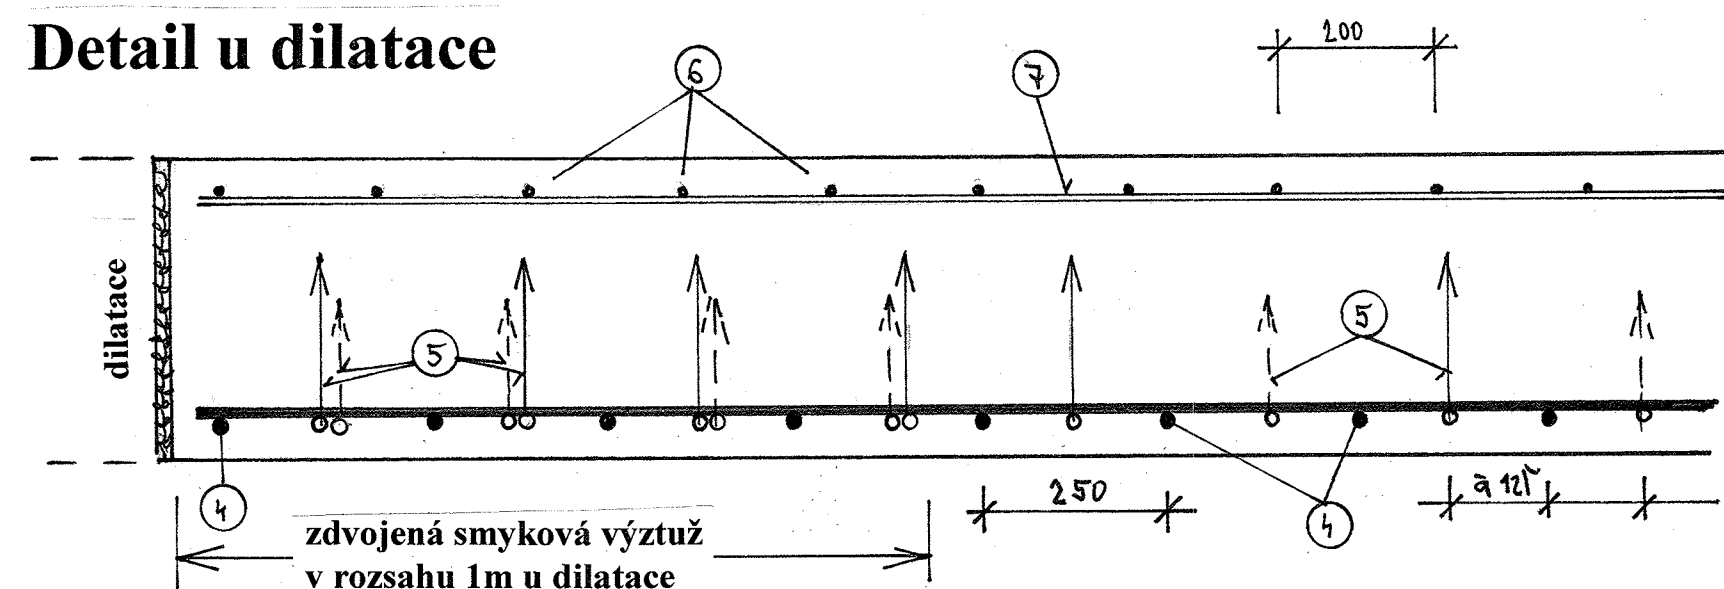

Výpis výztuže
 pro zakrytí st.0-42 - desku silnou 400mm

č	φ	DL	KS	φR	φ10	φ16
4a	16	4800	128			614,4
4b	16	5200	20			104,1
4c	16	5600	20			112,1
5a	16	5200	84			436,8
5b	16	5600	20			112,1
5c	16	6000	24			144,1
6a	10	4400	160		704	
6b	10	4800	25		110	
6c	10	5200	25		130	
7	10				2526	
8	8	1000	536	596		
			Z	596	3480	1513,2
			ly	235,5	2147,2	21403,6
			Σ	ly	4786,3	

kozlíky 4ks/m2
 pro zajištění polohy horní výztuže

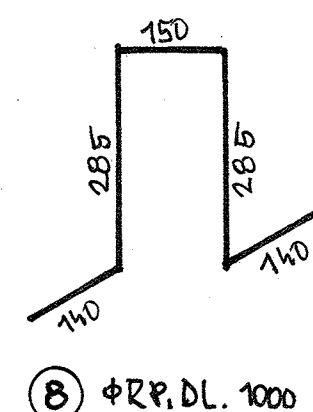

Beton C30/37 XF3
Ocel B 500 R 10505
 krytí 35mm

projektant Ing. Skoček, SK-projekt

INVESTOR Povodí Ohře s.p. Chomutov

STAVBA Bystřice (Teplice-Šanov)-opevnění koryta VT, KP - havárie

Výztuž desky tl.400mm-st.0-42

11/2020

8