
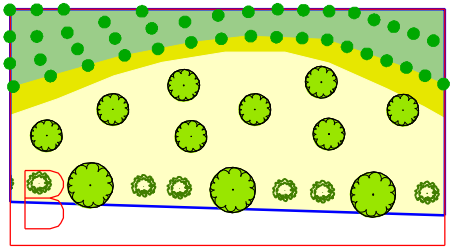


Výkres č. 5b

Výsadbové schéma B, 1 : 200

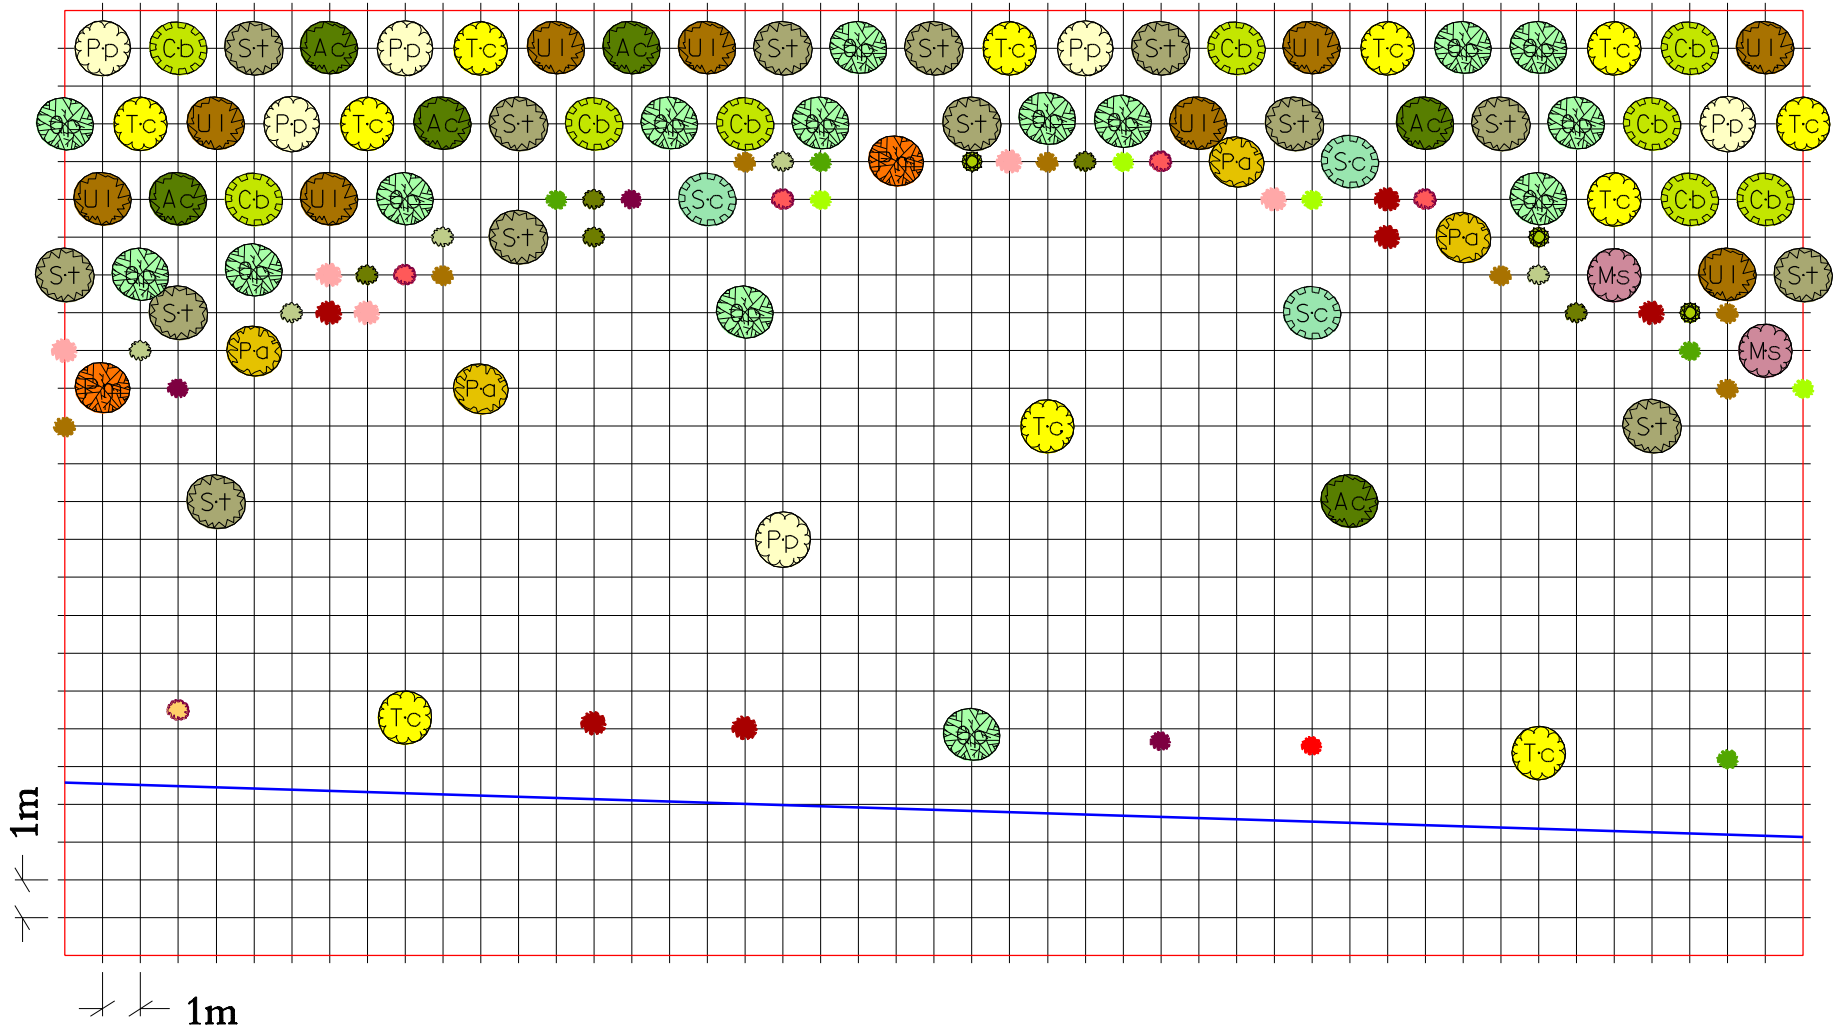

- Carpinus betulus
- Quercus petraea
- Pyrus pyraeaster
- Malus sylvestris
- Acer campestre
- Sorbus torminalis
- Tilia cordata
- Prunus mahaleb
- Prunus avium
- Salix caprea
- Ulmus laevis
- Euonymus europaeus
- Cornus mas
- Crataegus monogyna
- Viburnum opulus
- Viburnum lantana
- Staphylea pinnata
- Corylus avellana
- Ribes uva-crispa
- Frangula alnus
- Ligustrum vulgare
- Cornus sanguinea
- Salix purpurea