



# PŪDORYS


## 1:25

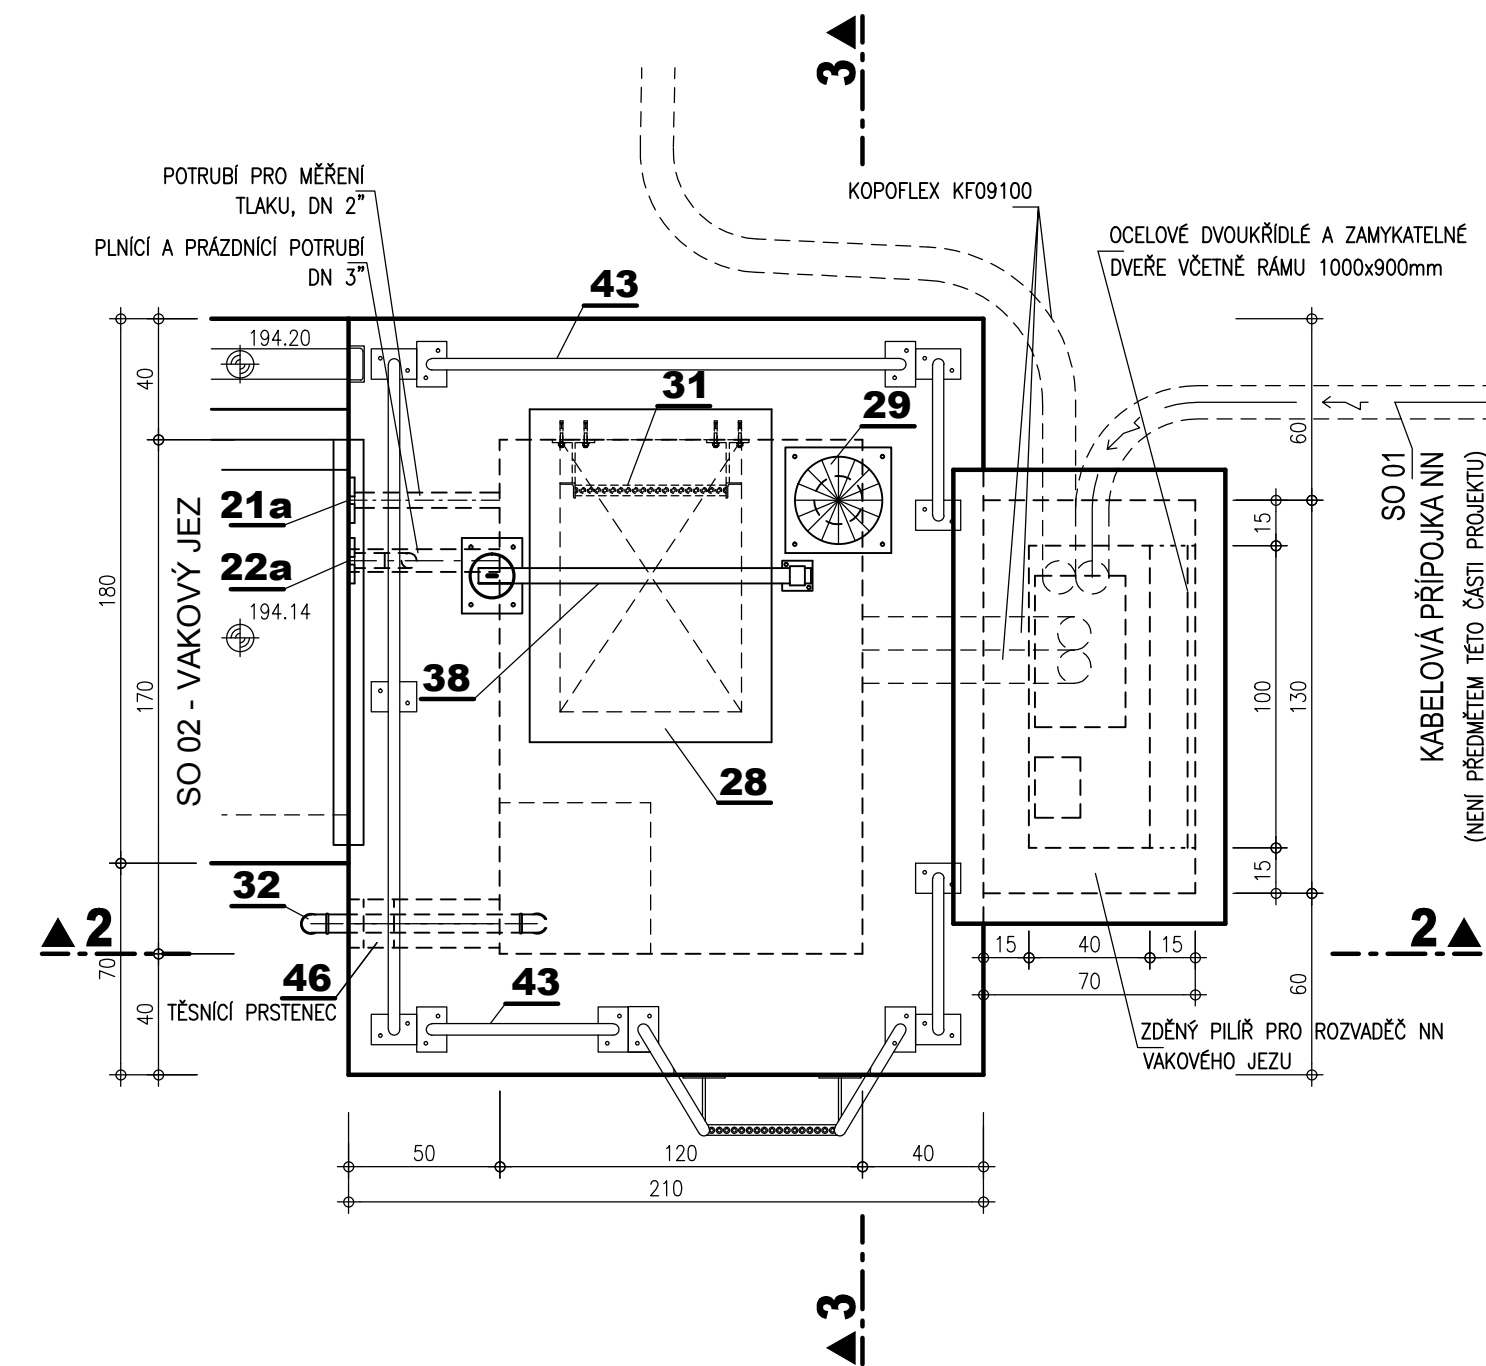


**ŘEZ 1-1  
1:25**

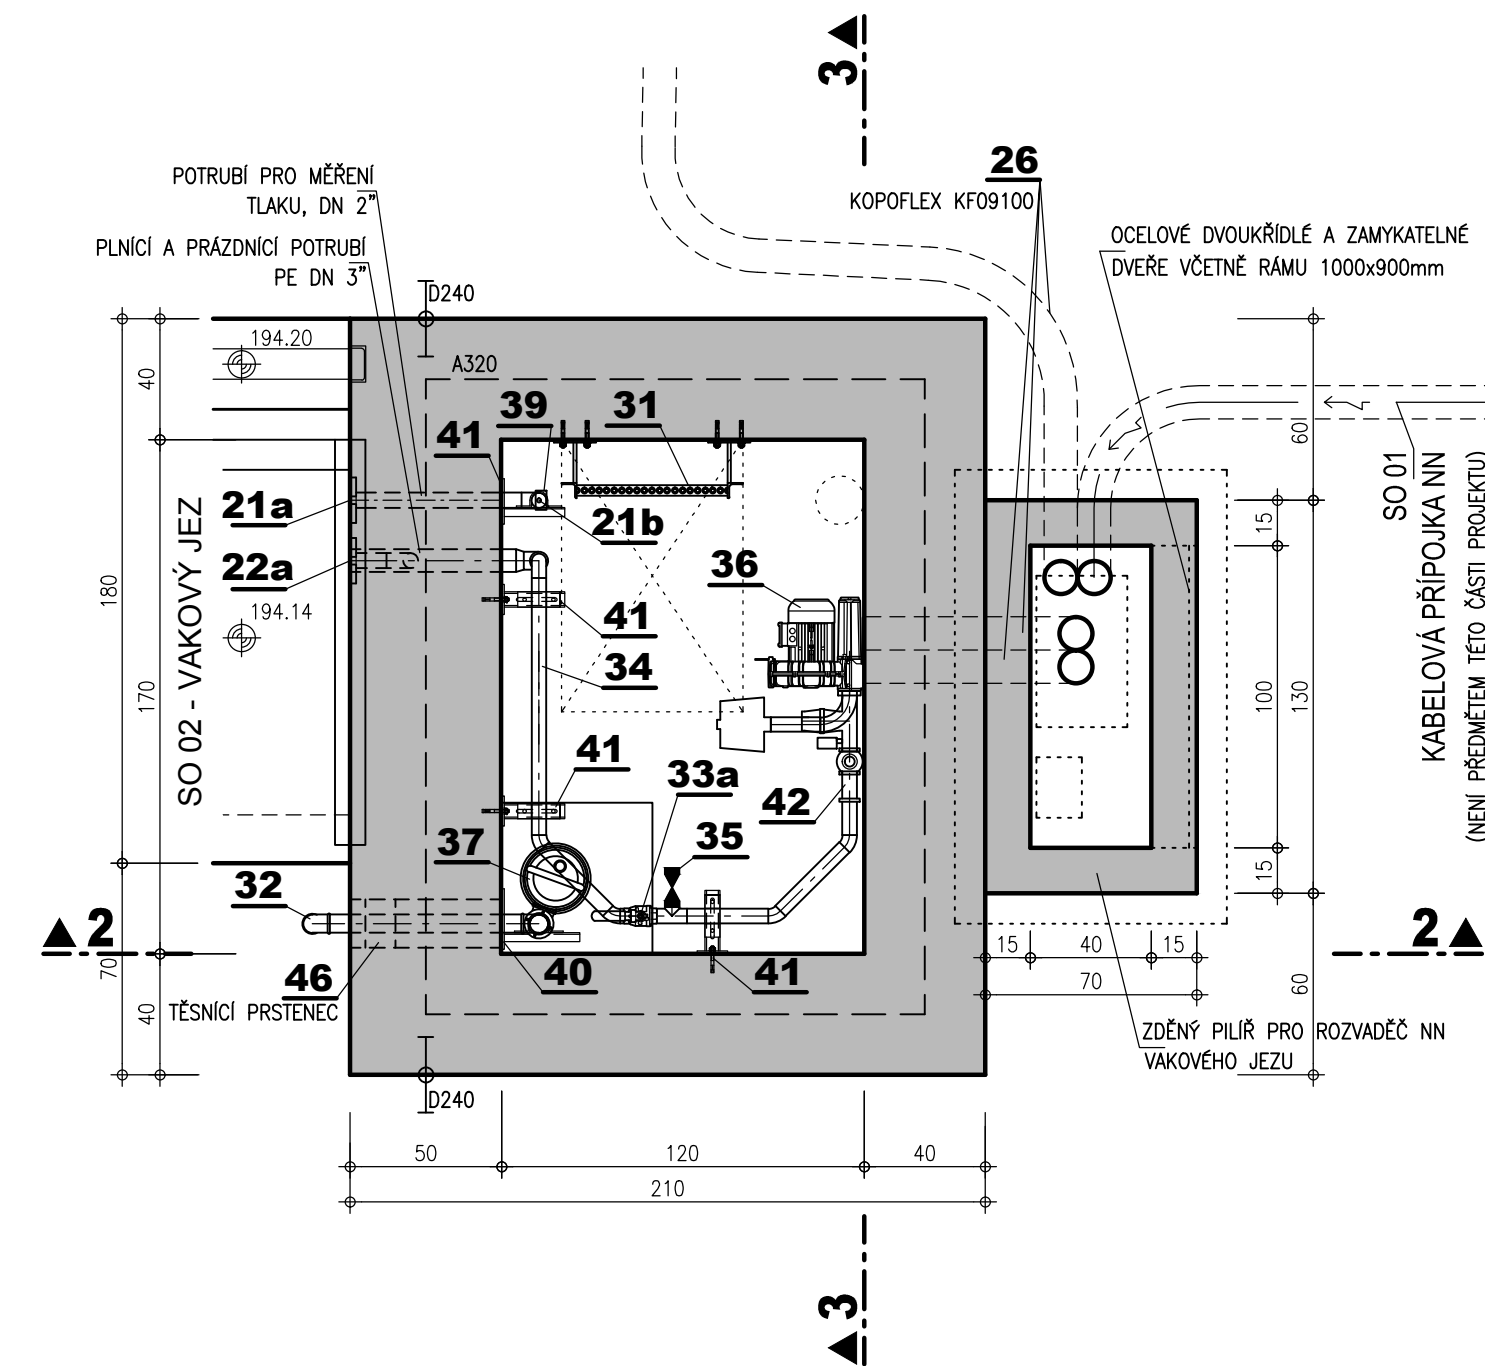

**ŘEZ 2-2**  
**1:25**

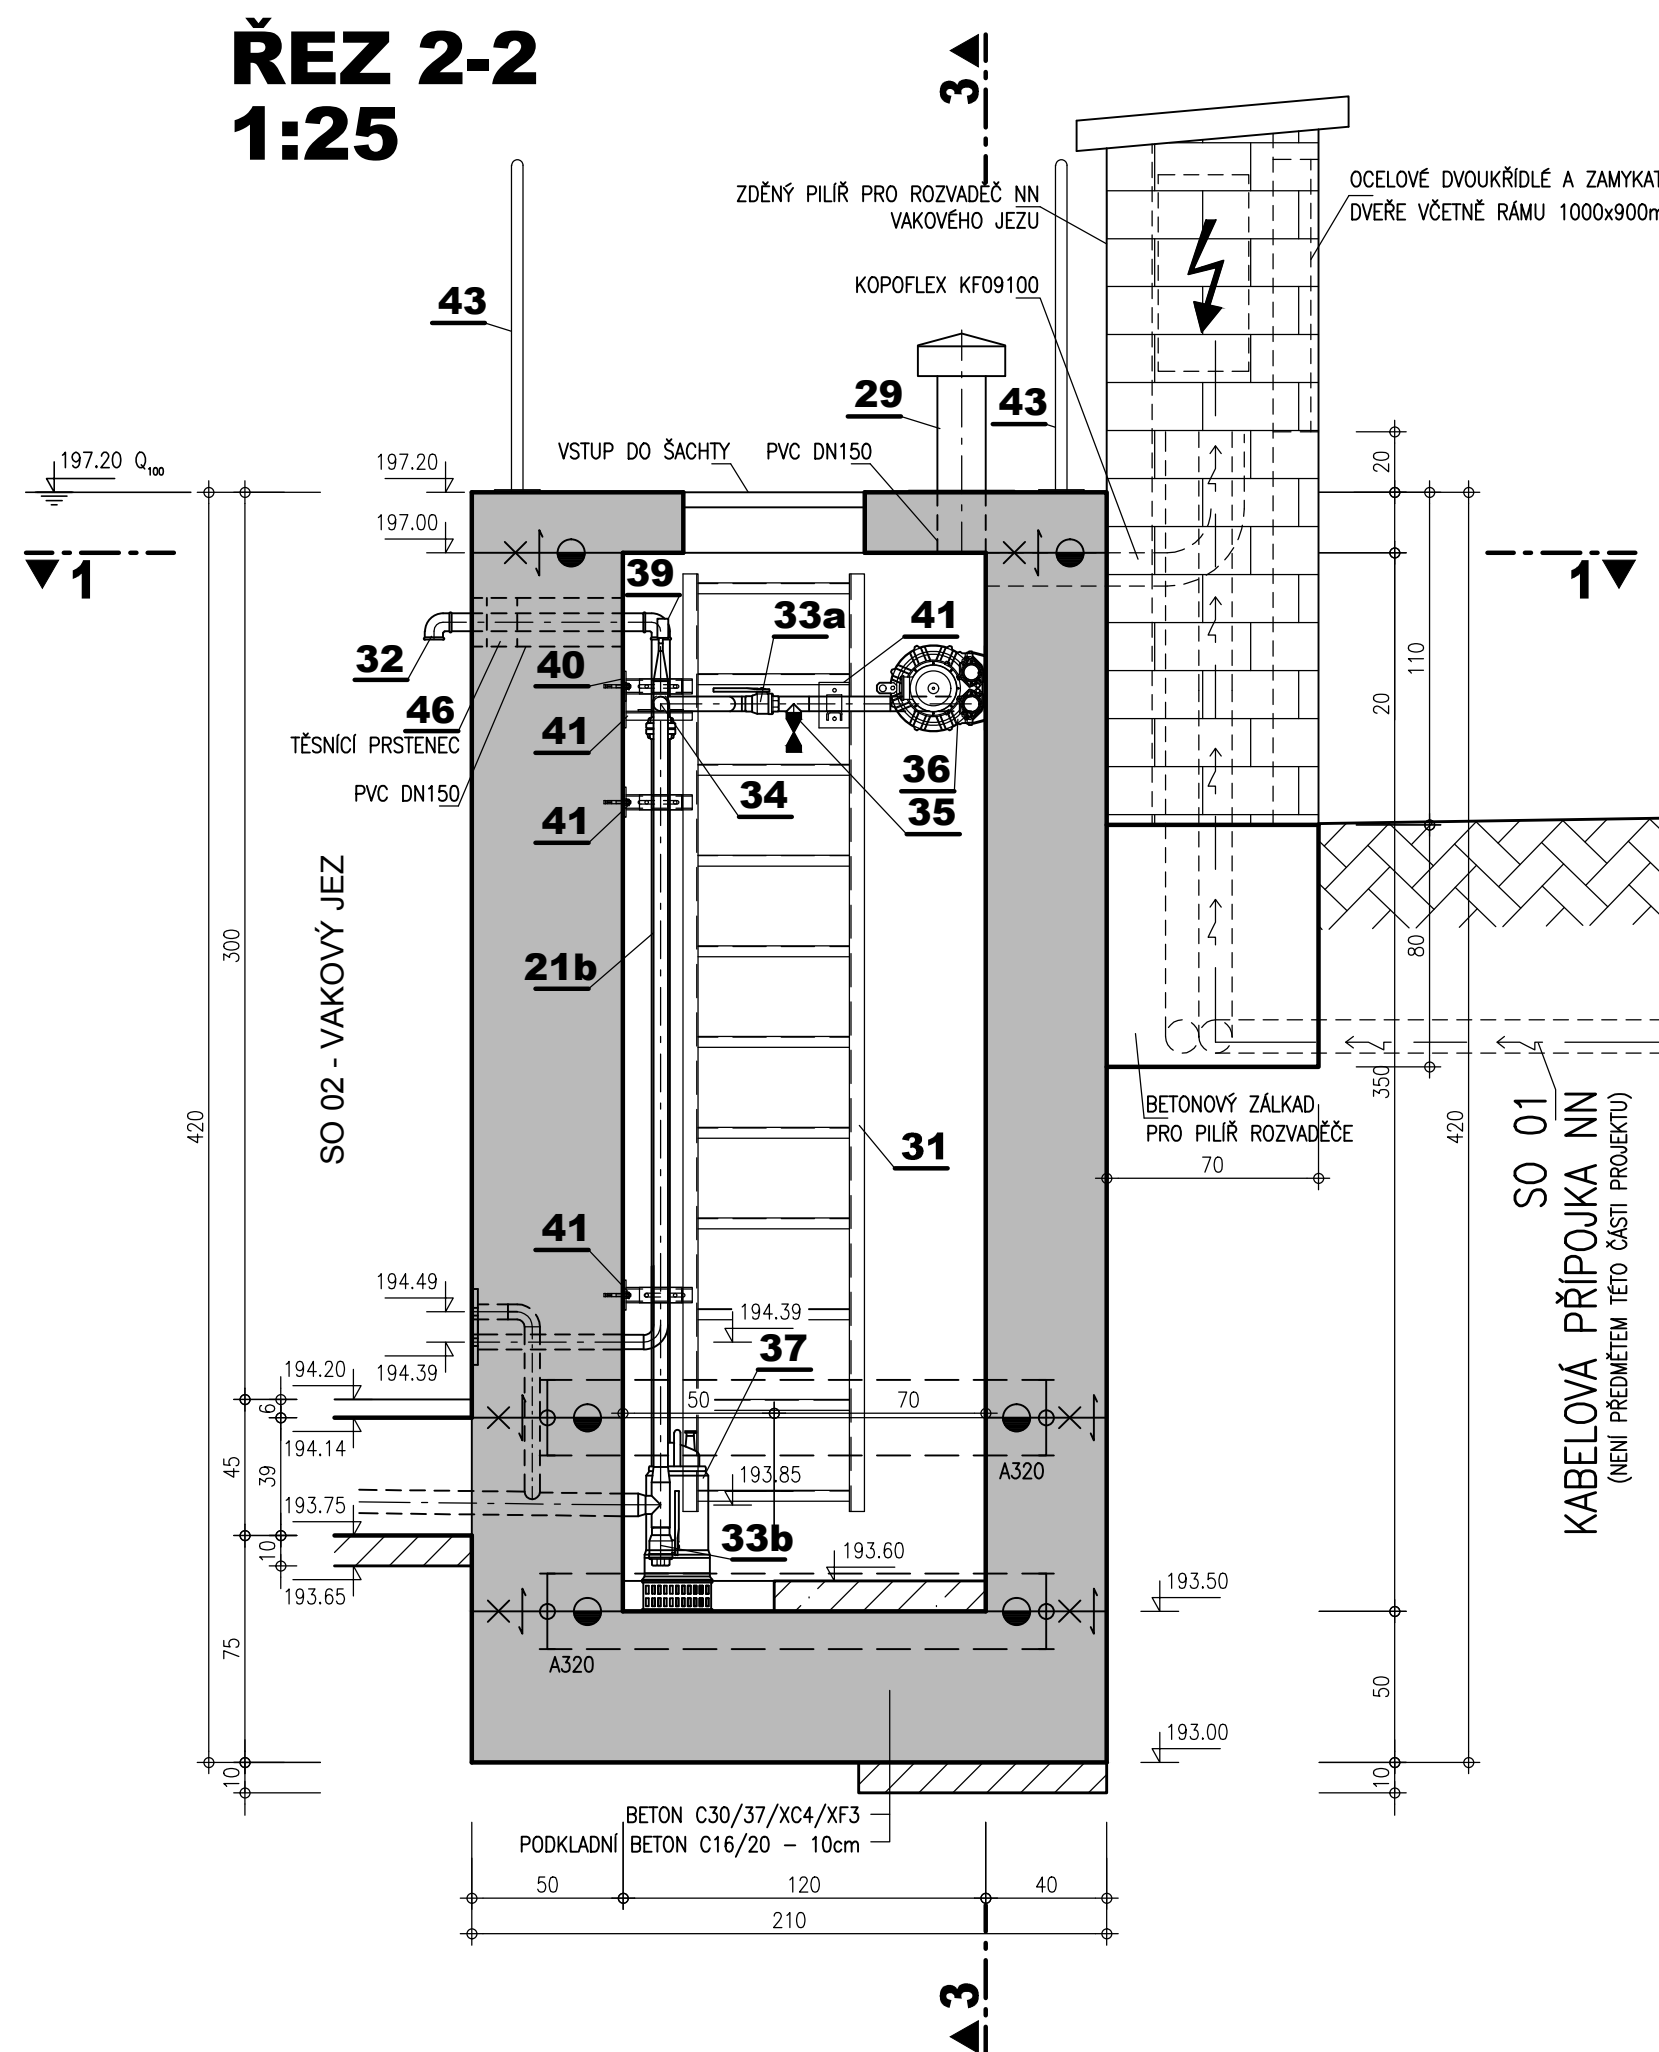

**ŘEZ 3-3**  
**1:25**

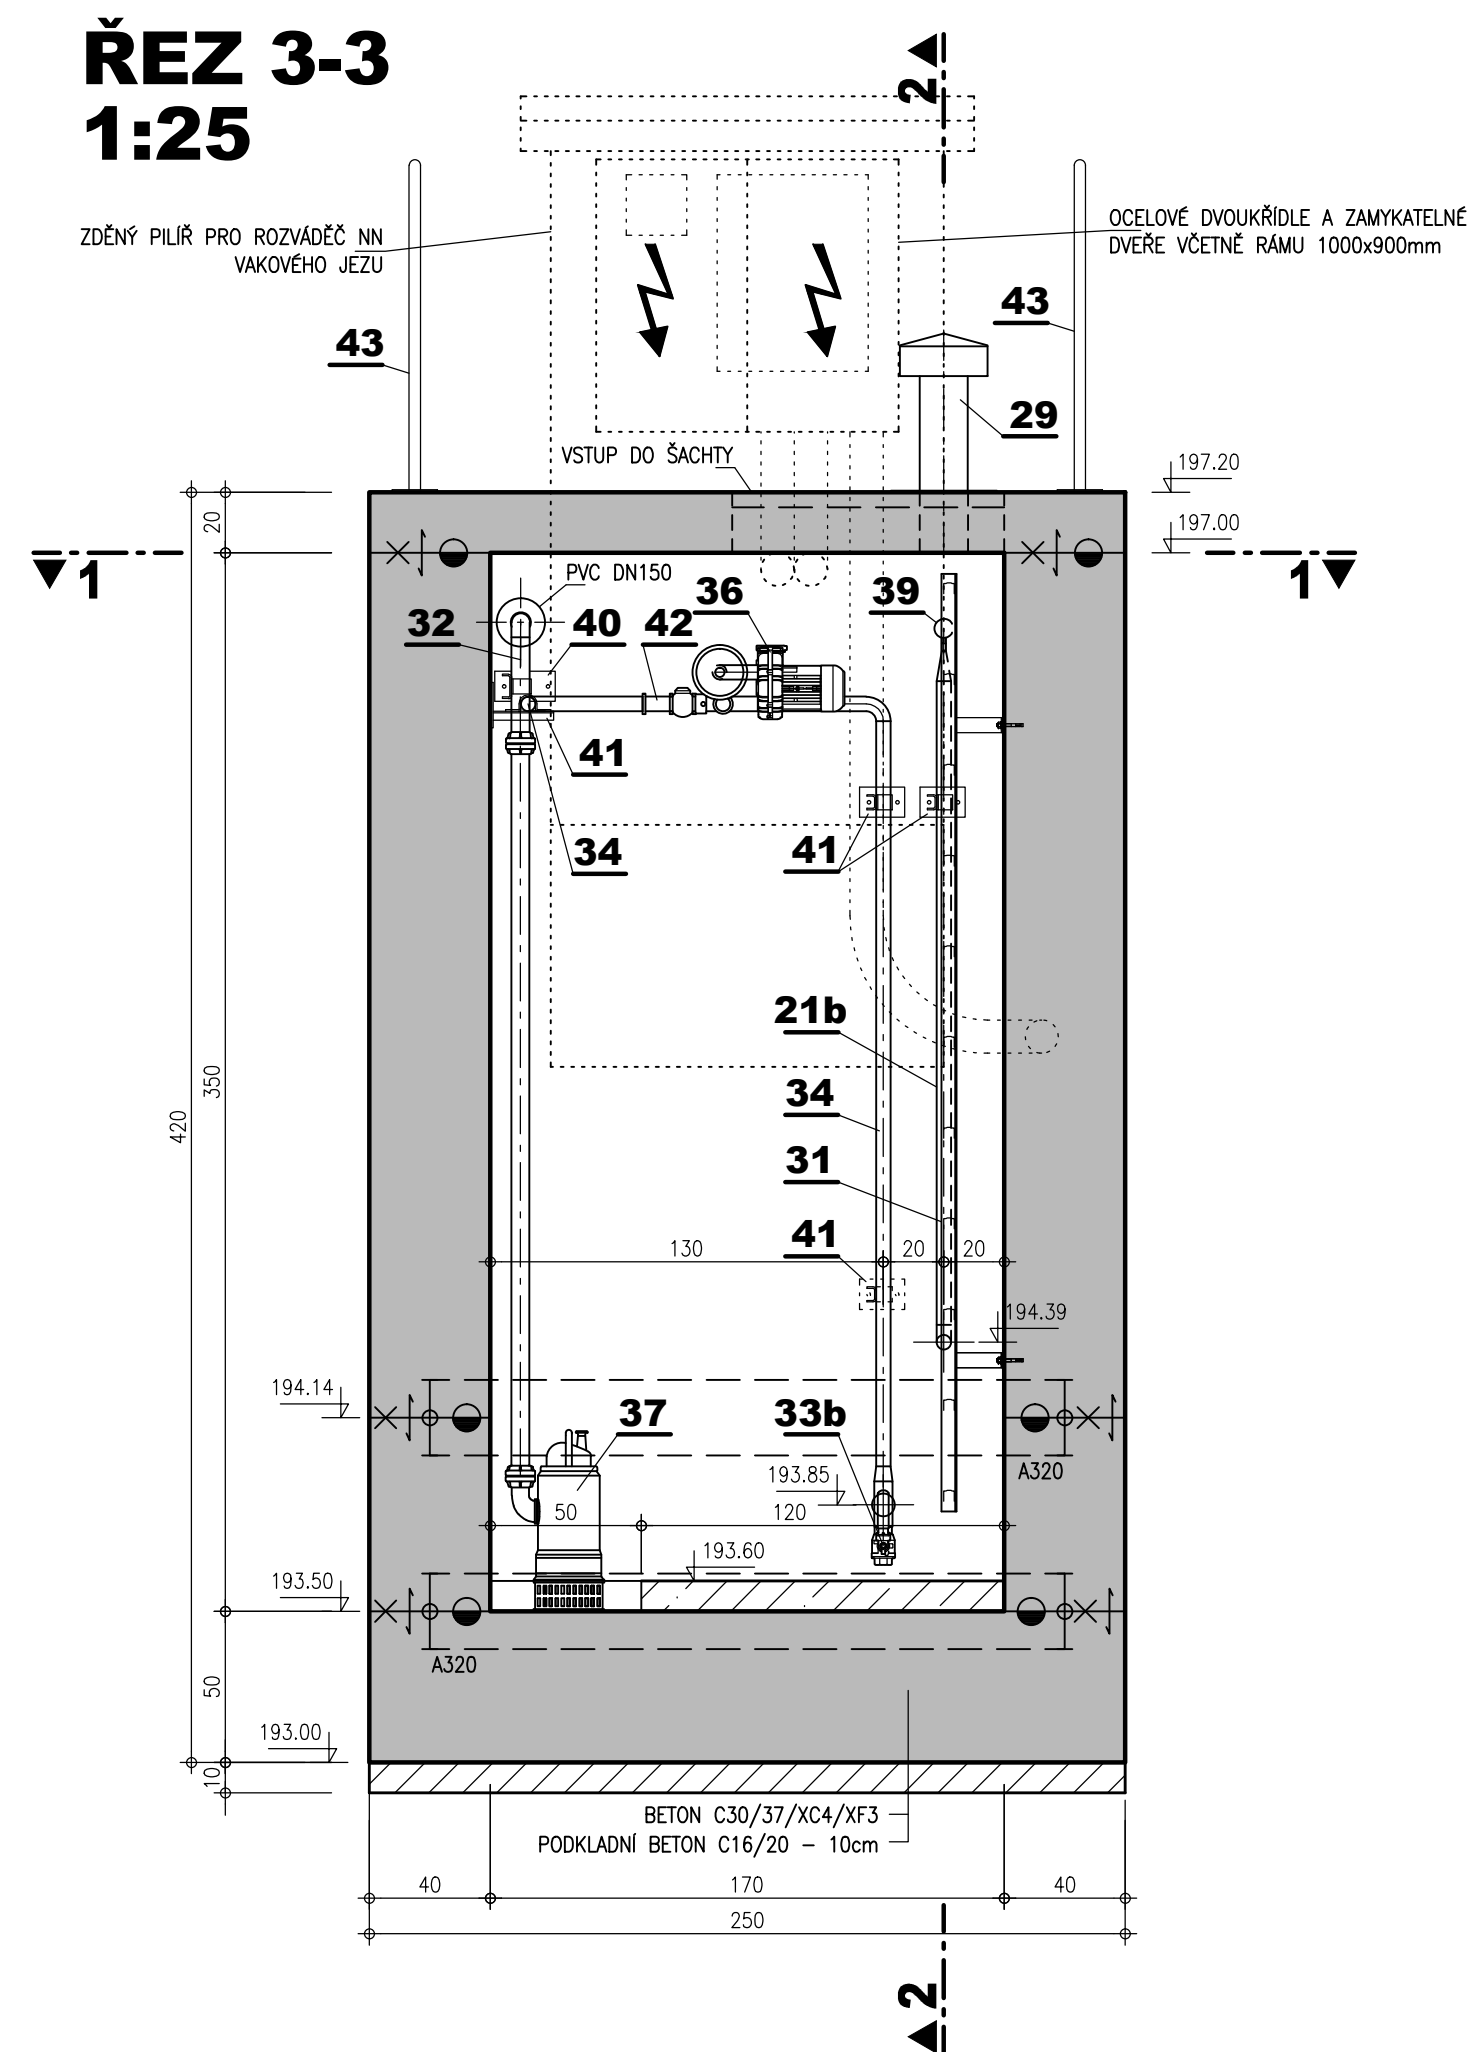

**VÝŠKOVÝ SYSTÉM: B.P.V.**  
**KÓTOVÁNO V CM**

