


PŘÍČNÉ ŘEZY - MĚŘÍTKO 1:100

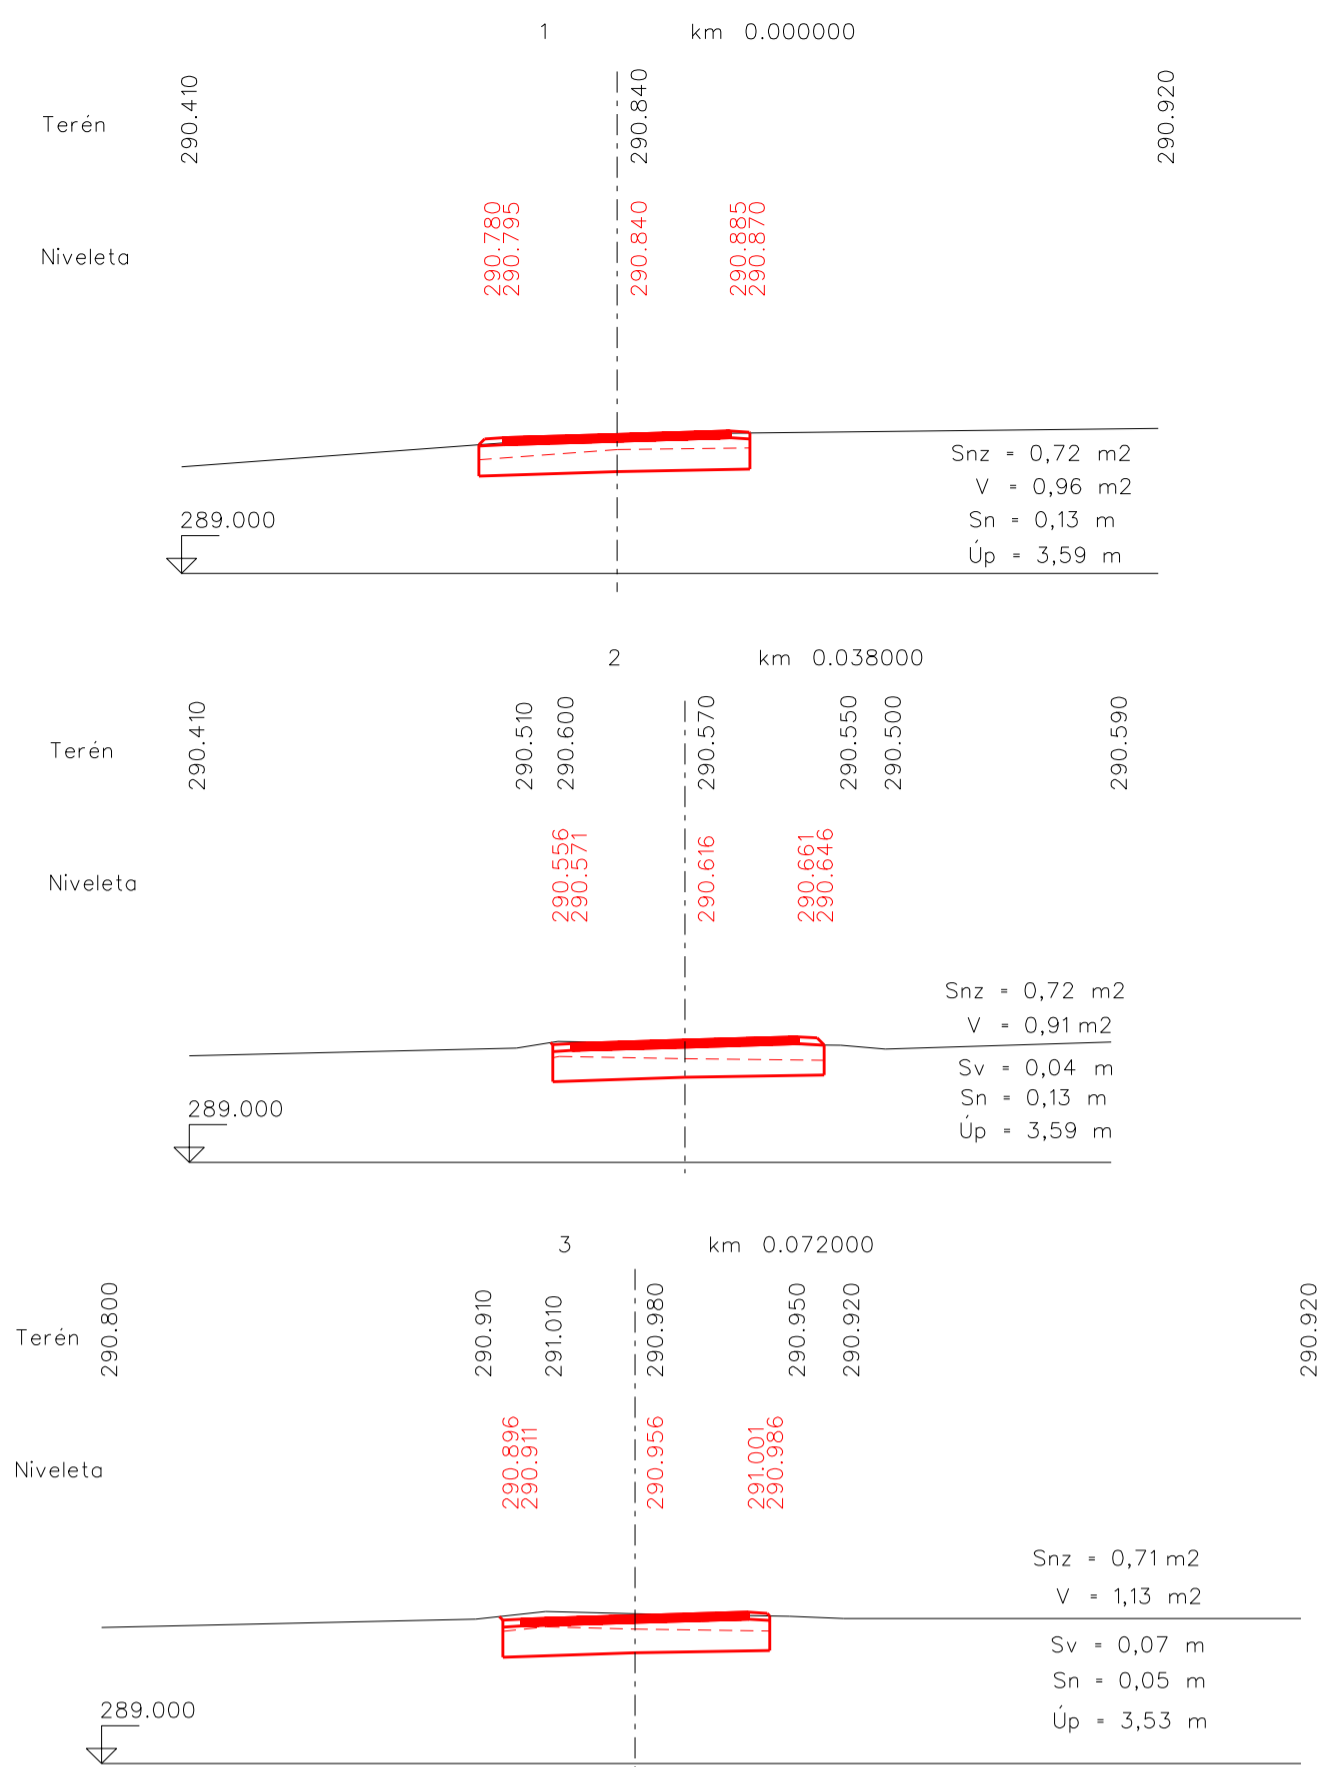

E.2.2.

