




PF1 Km: 40.00

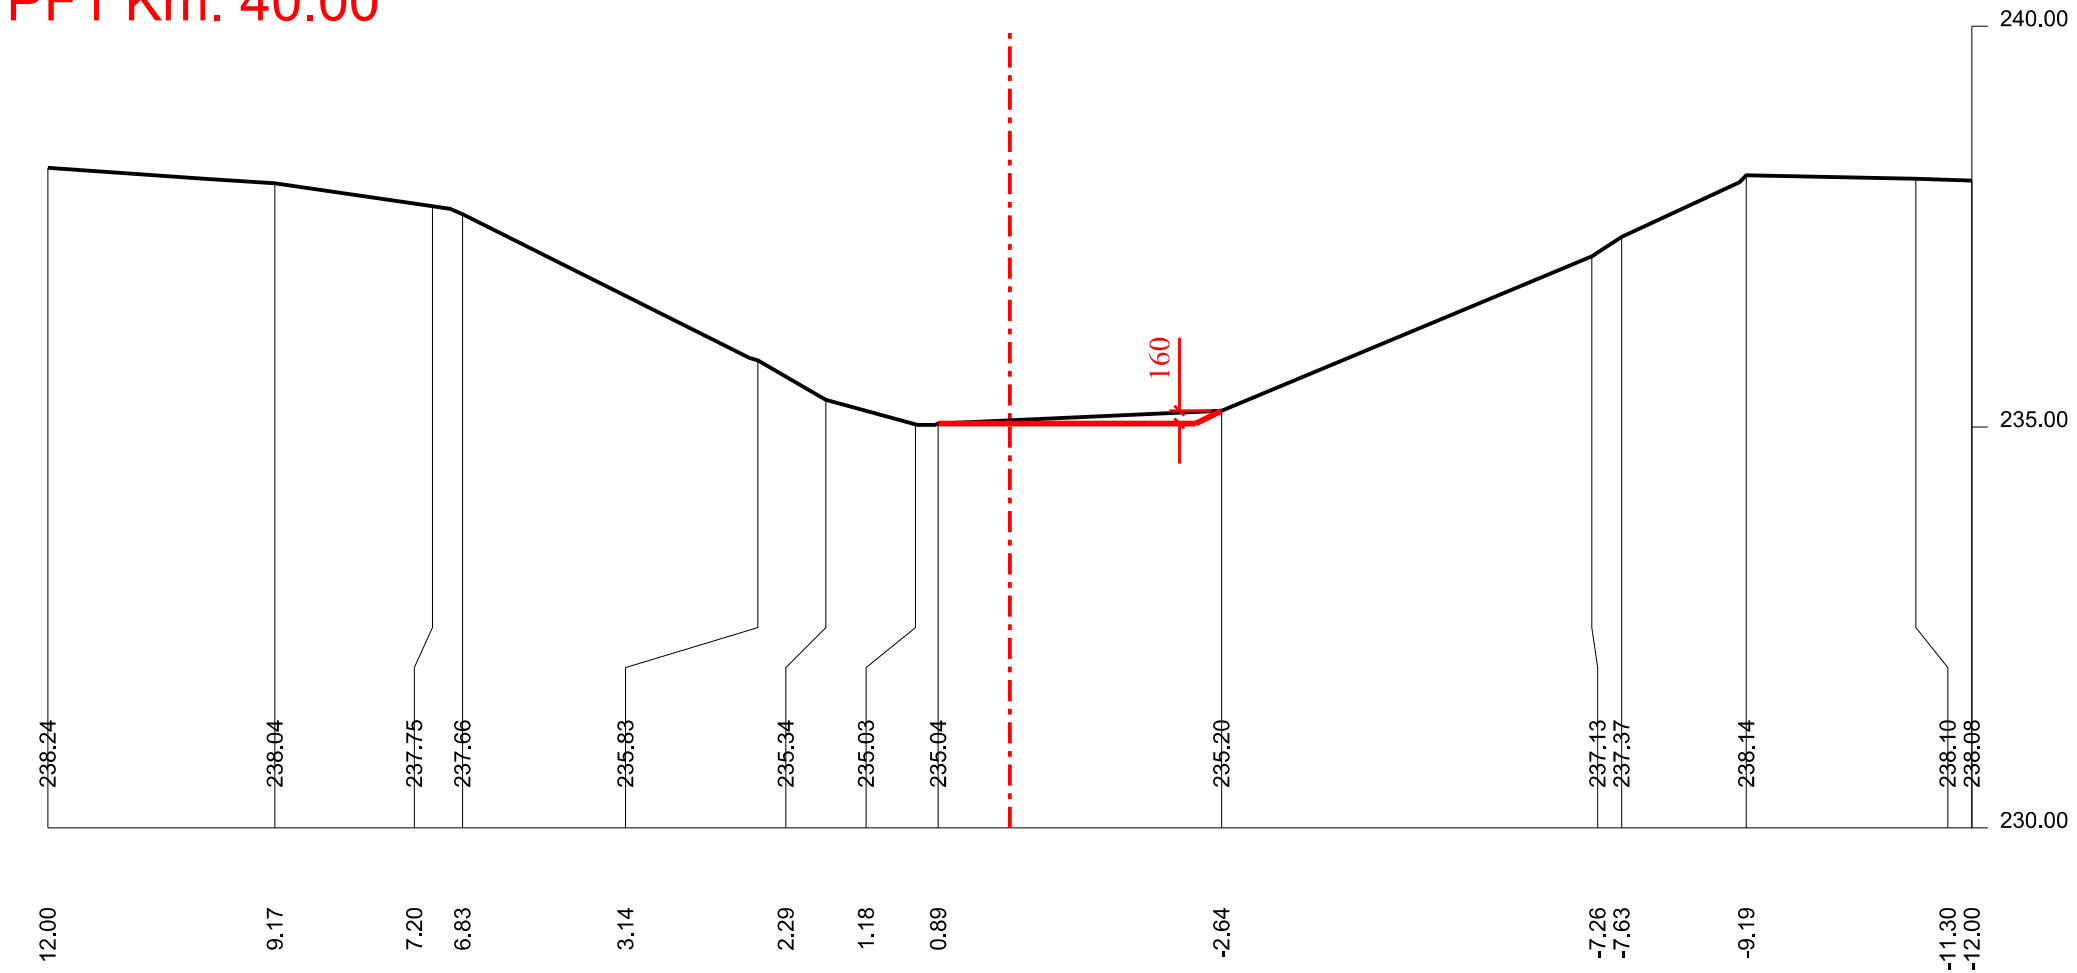


PF7 Km: 280.00

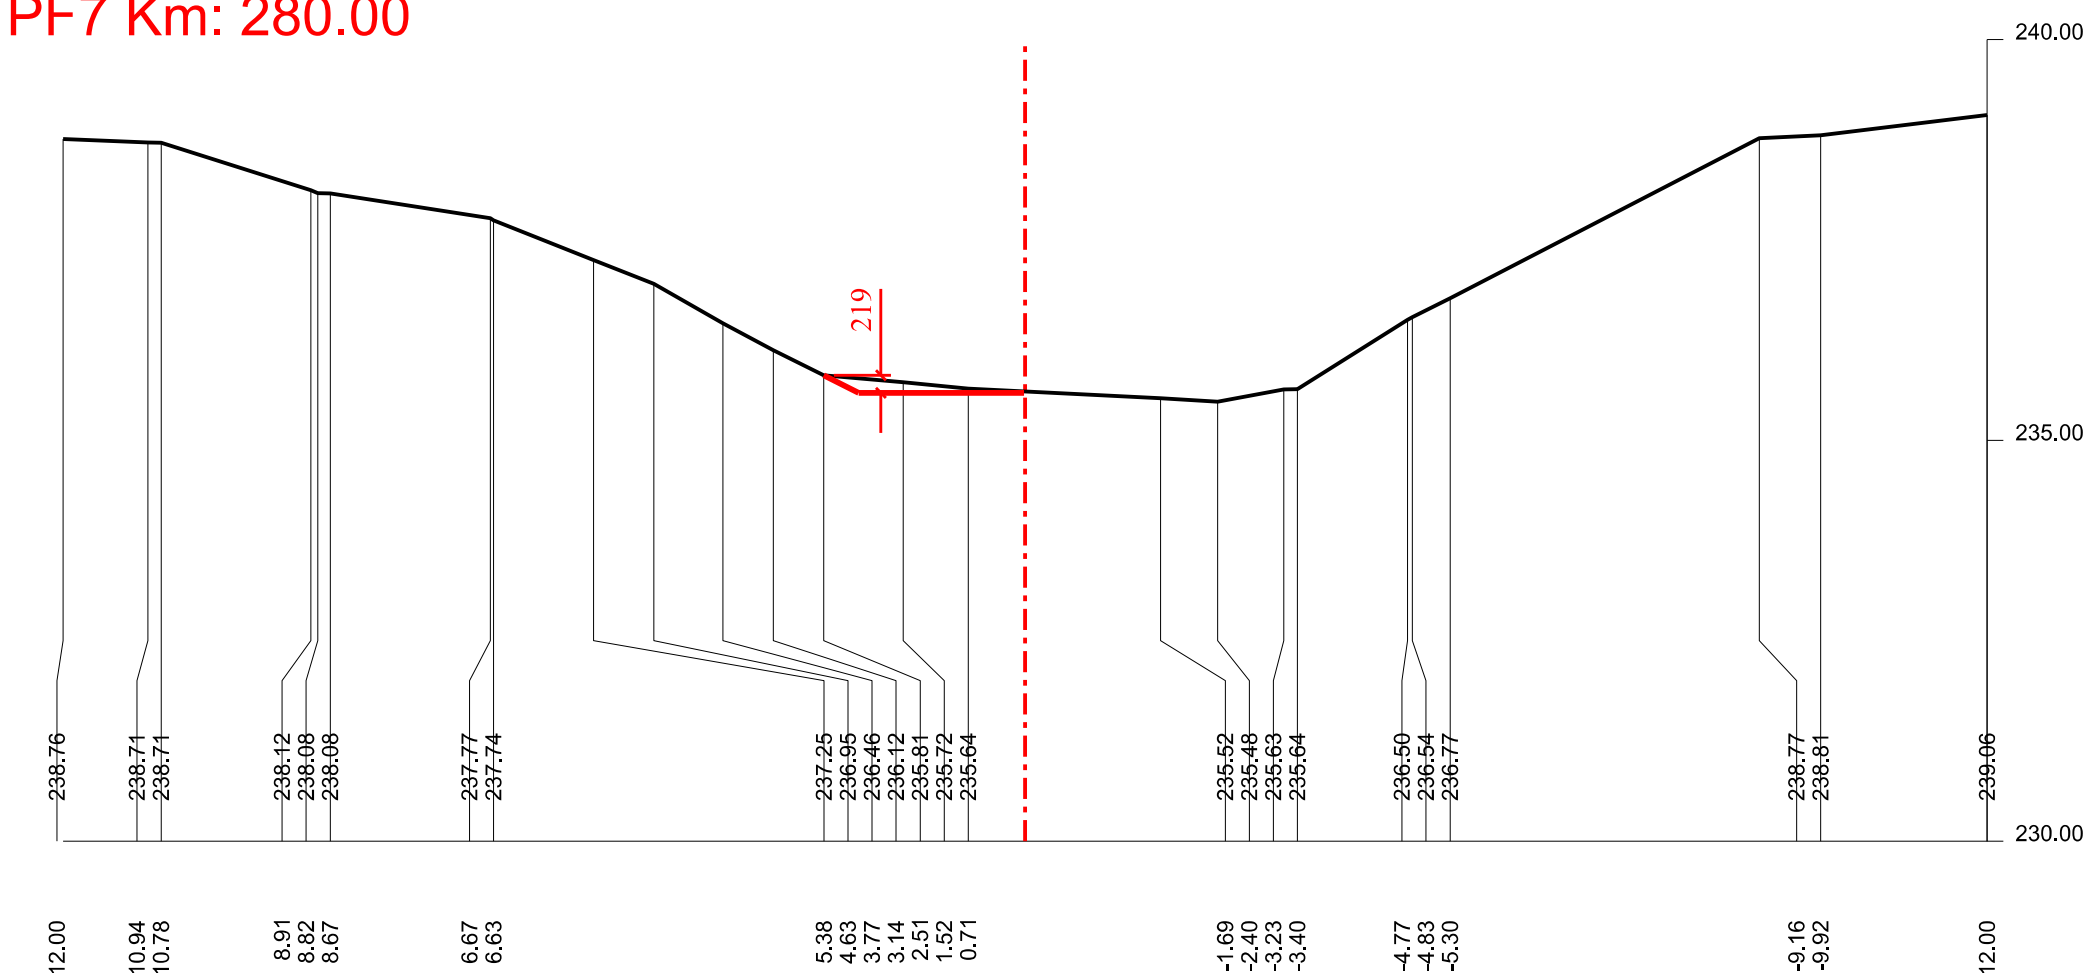


PF13 Km: 520.00

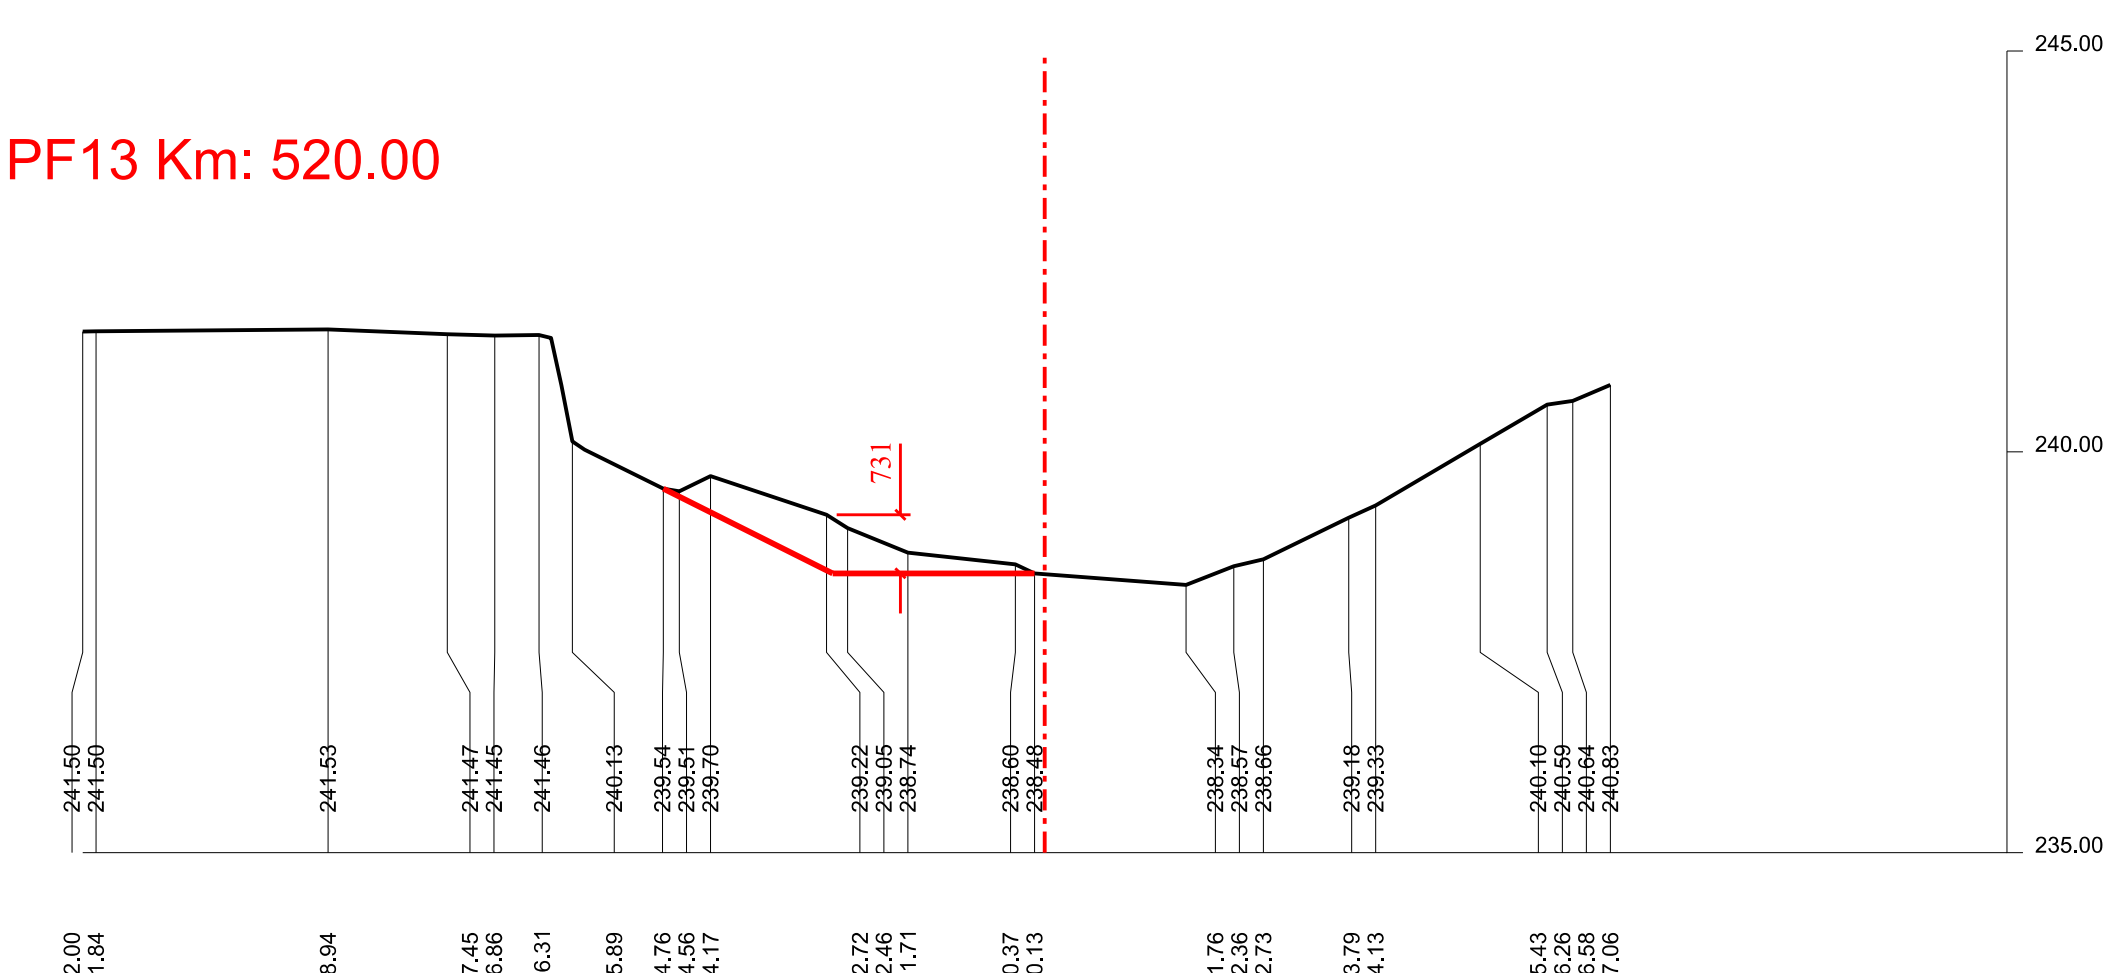


PF2 Km: 80.00

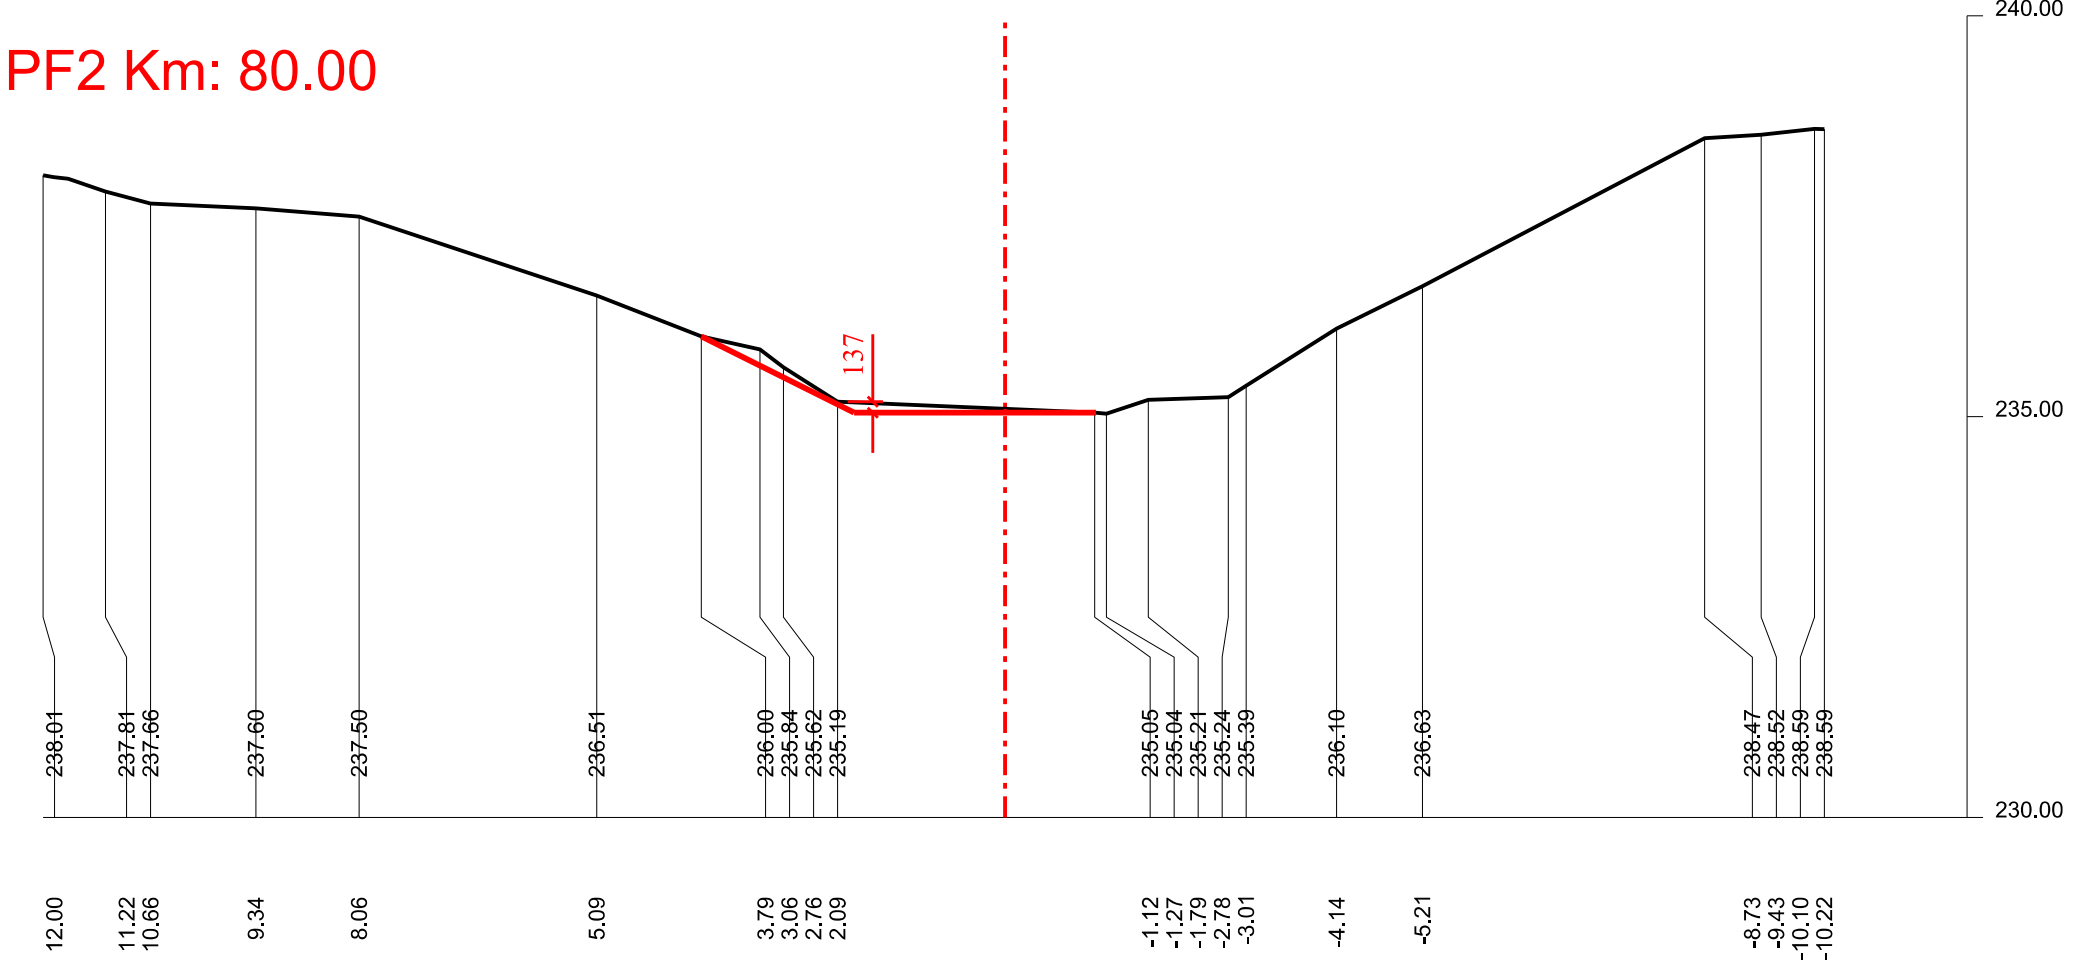


PF8 Km: 320.00

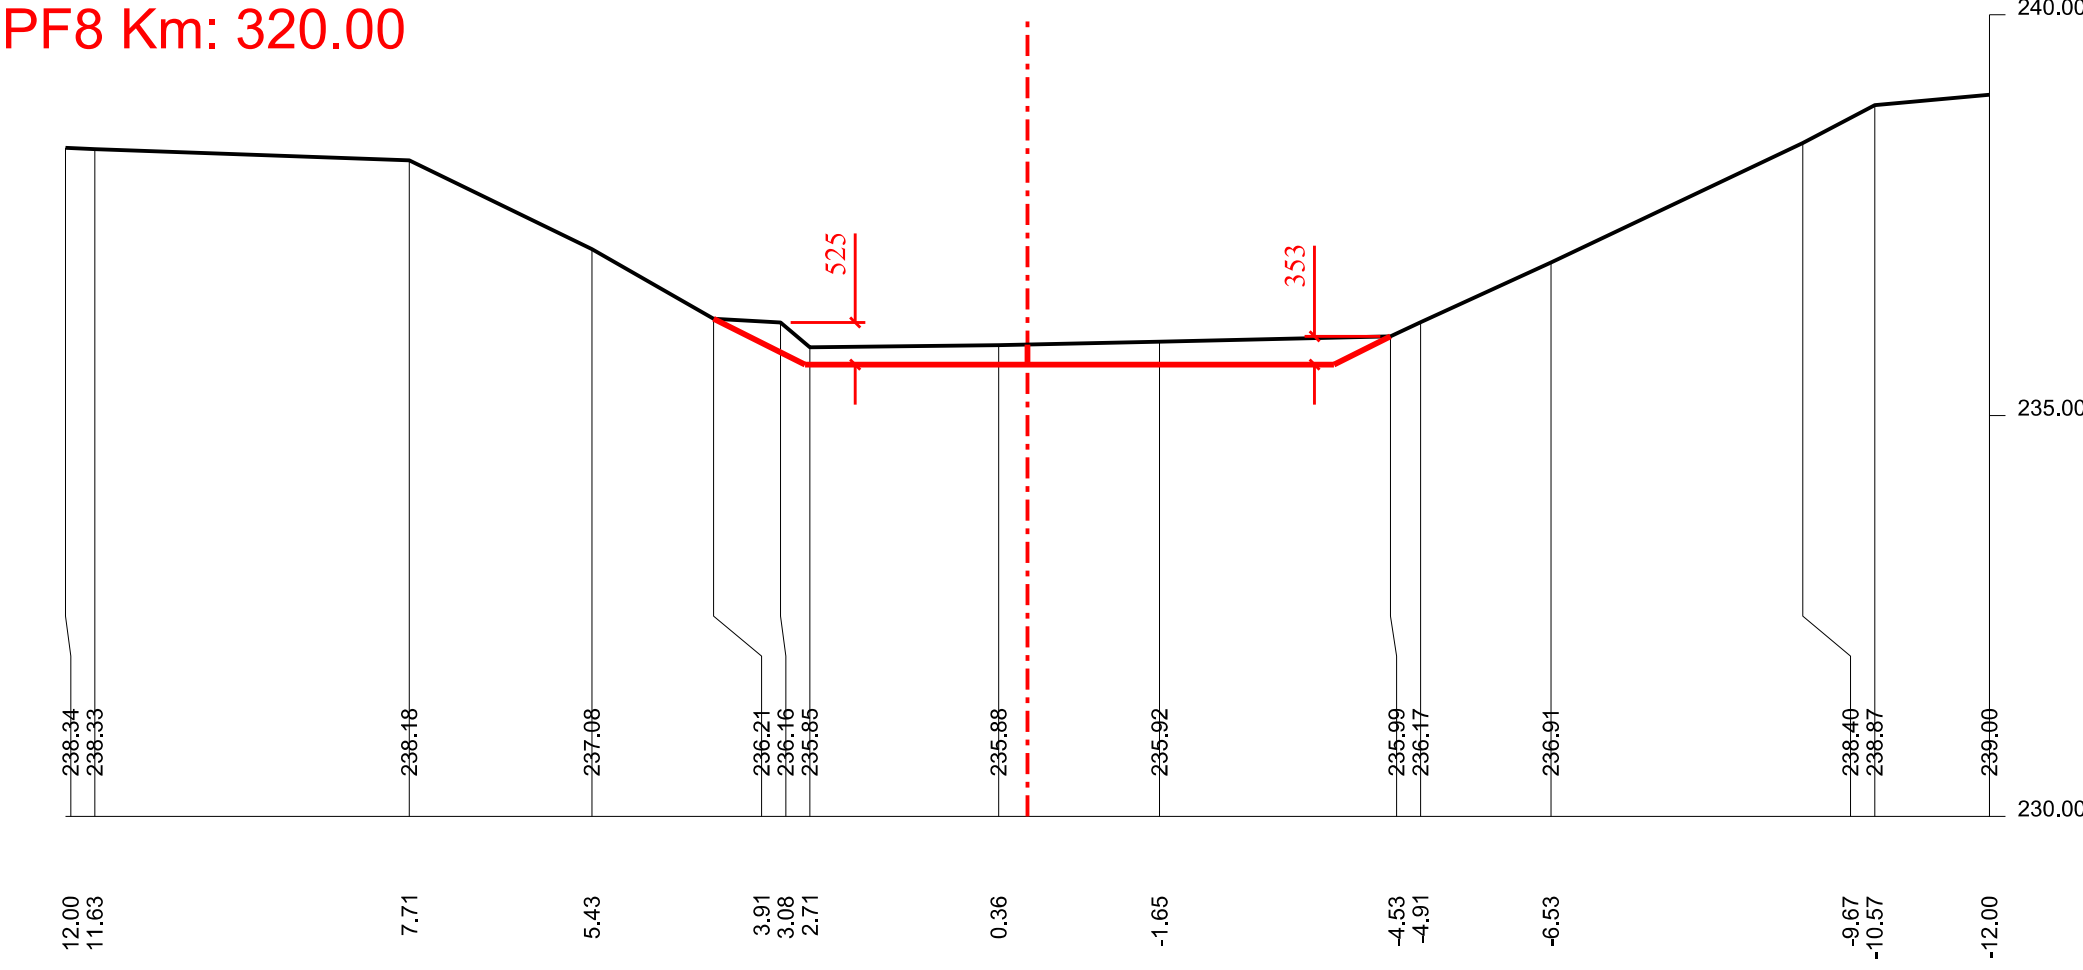


PF14 Km: 560.00

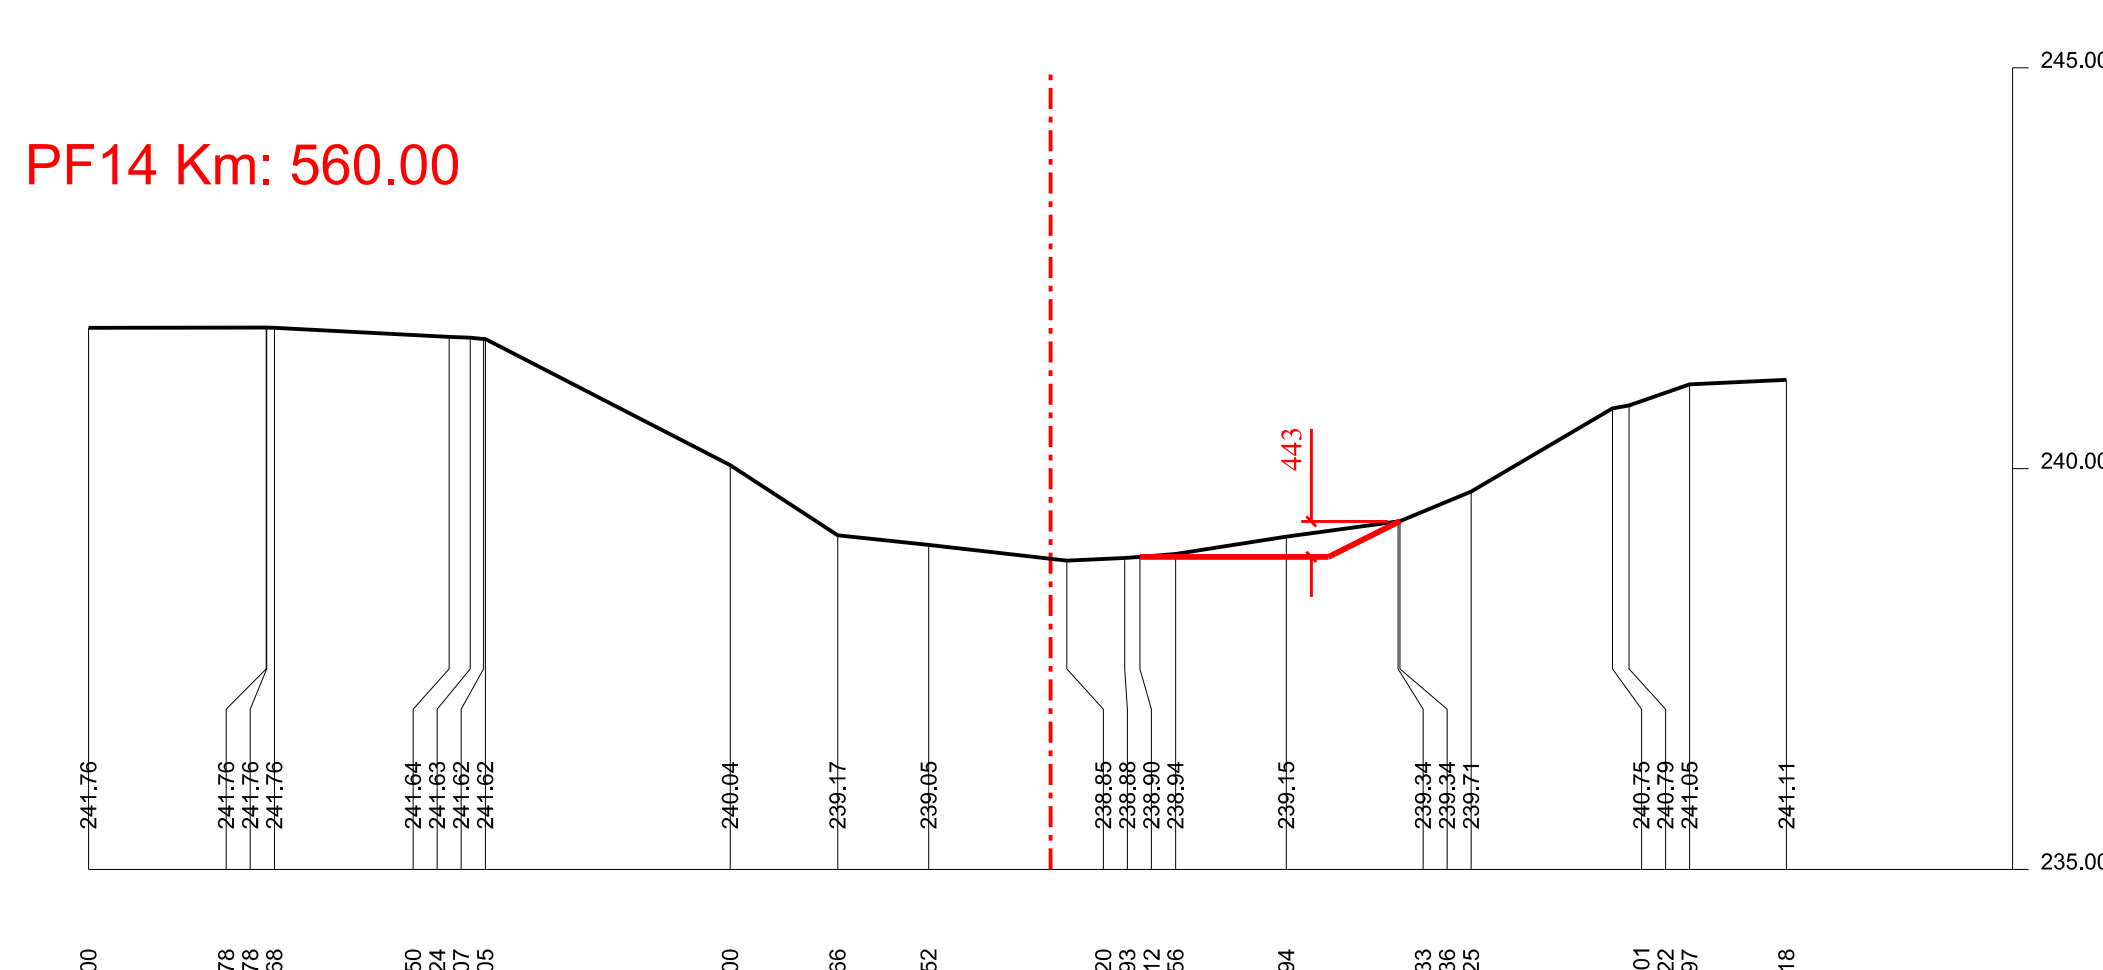


PF3 Km: 120.00

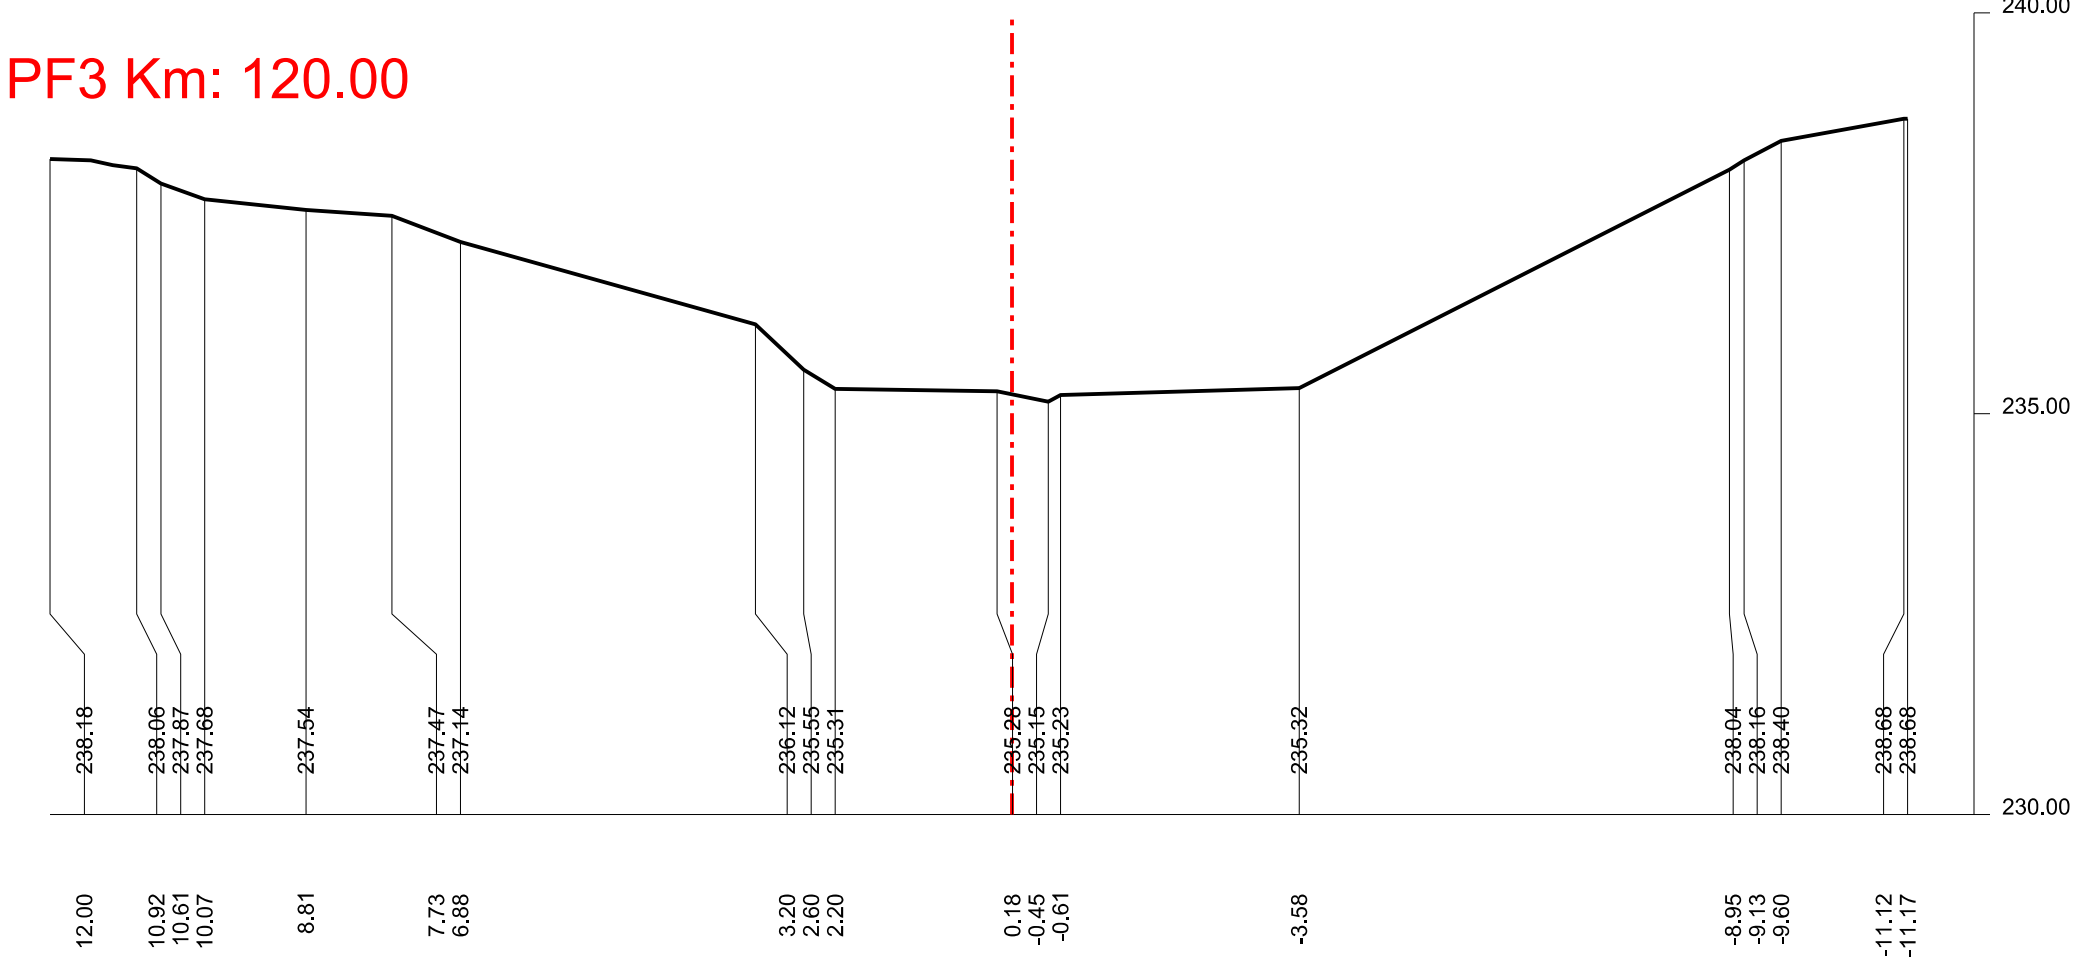


PF9 Km: 360.00

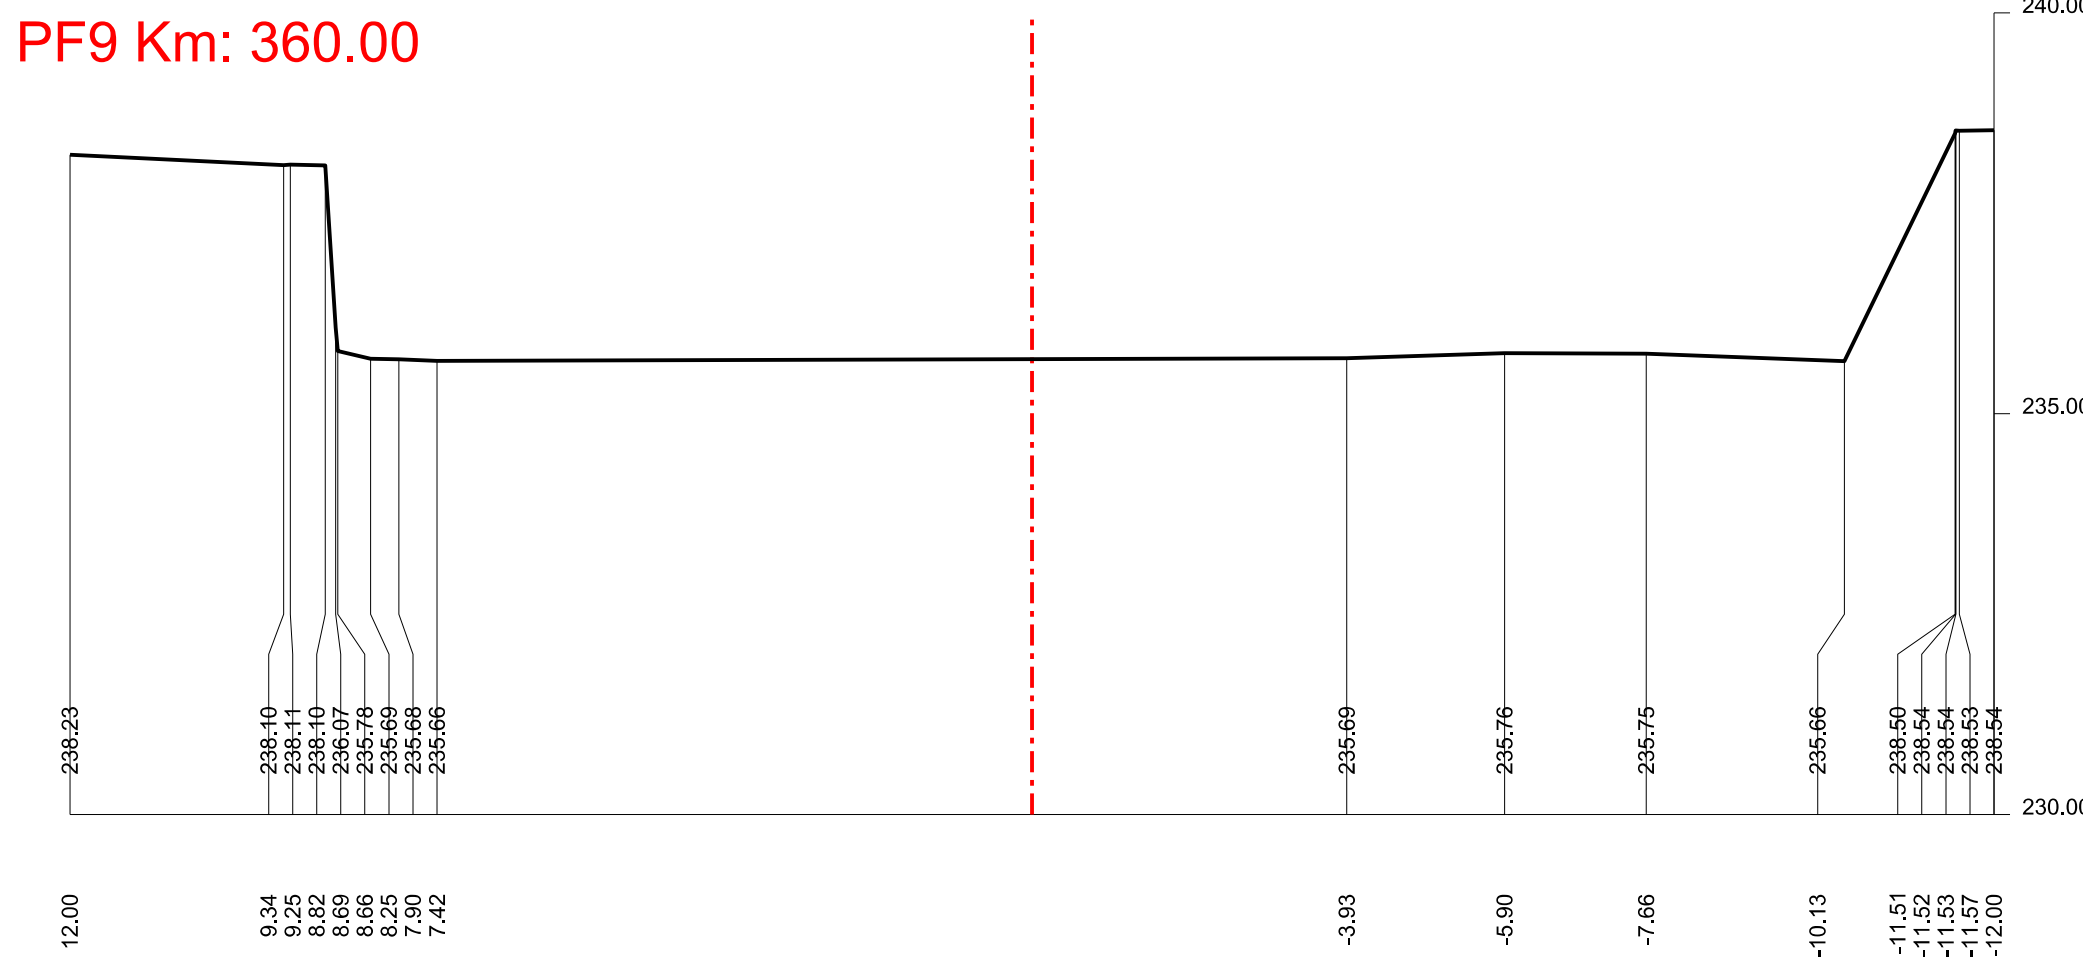


PF15 Km: 600.00

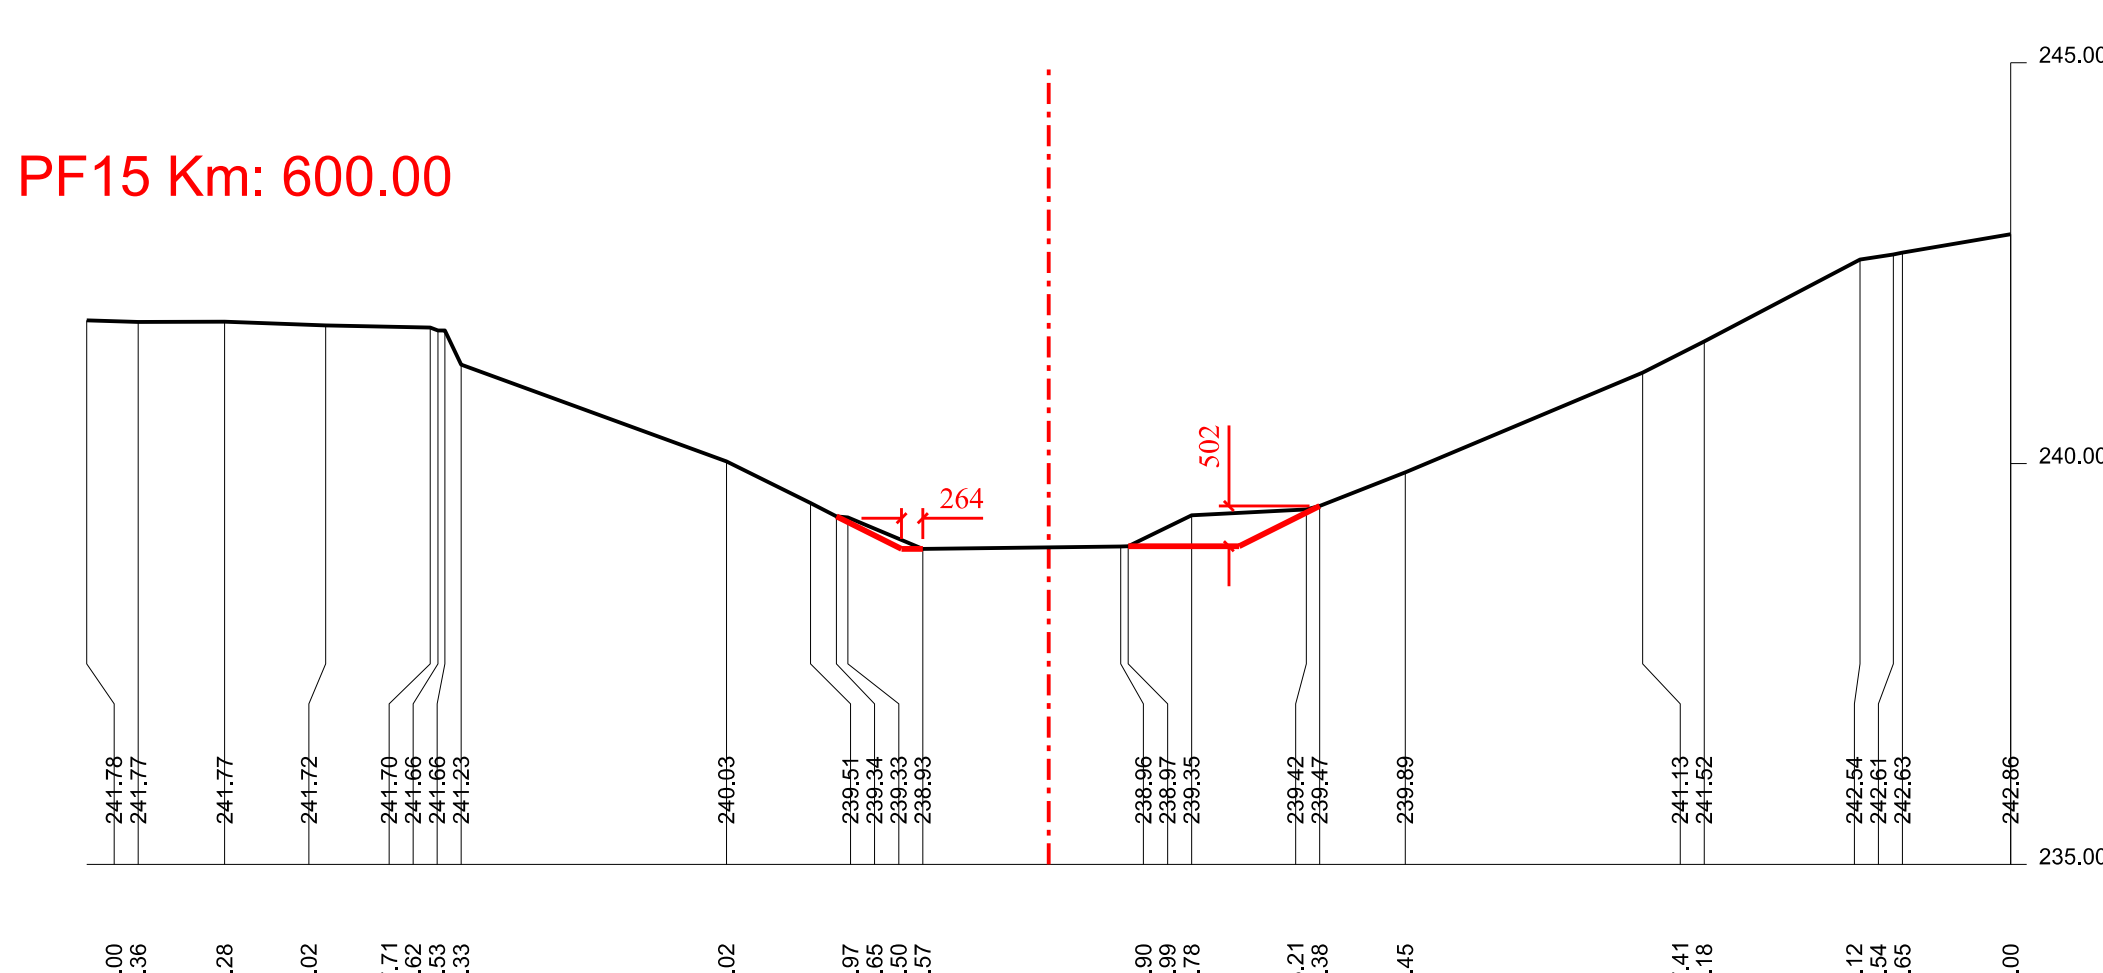


PF4 Km: 160.00

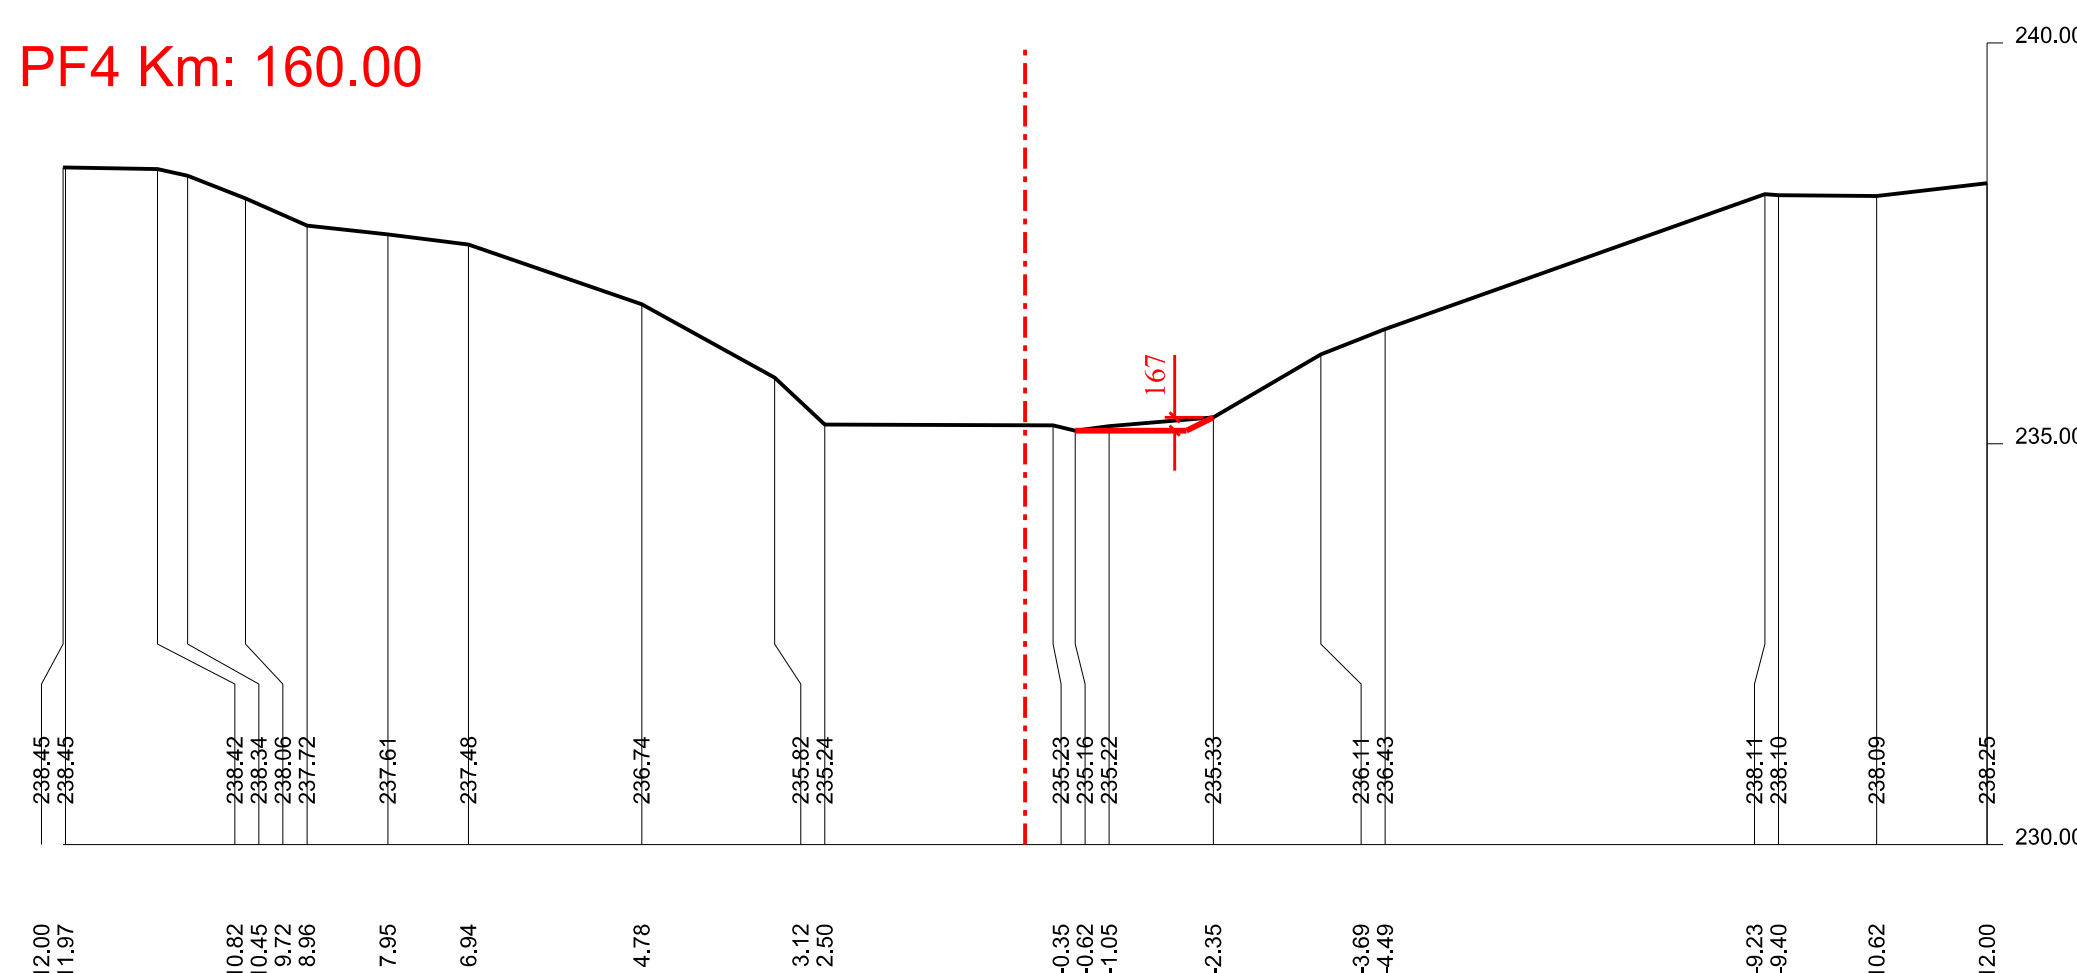


PF10 Km: 400.00

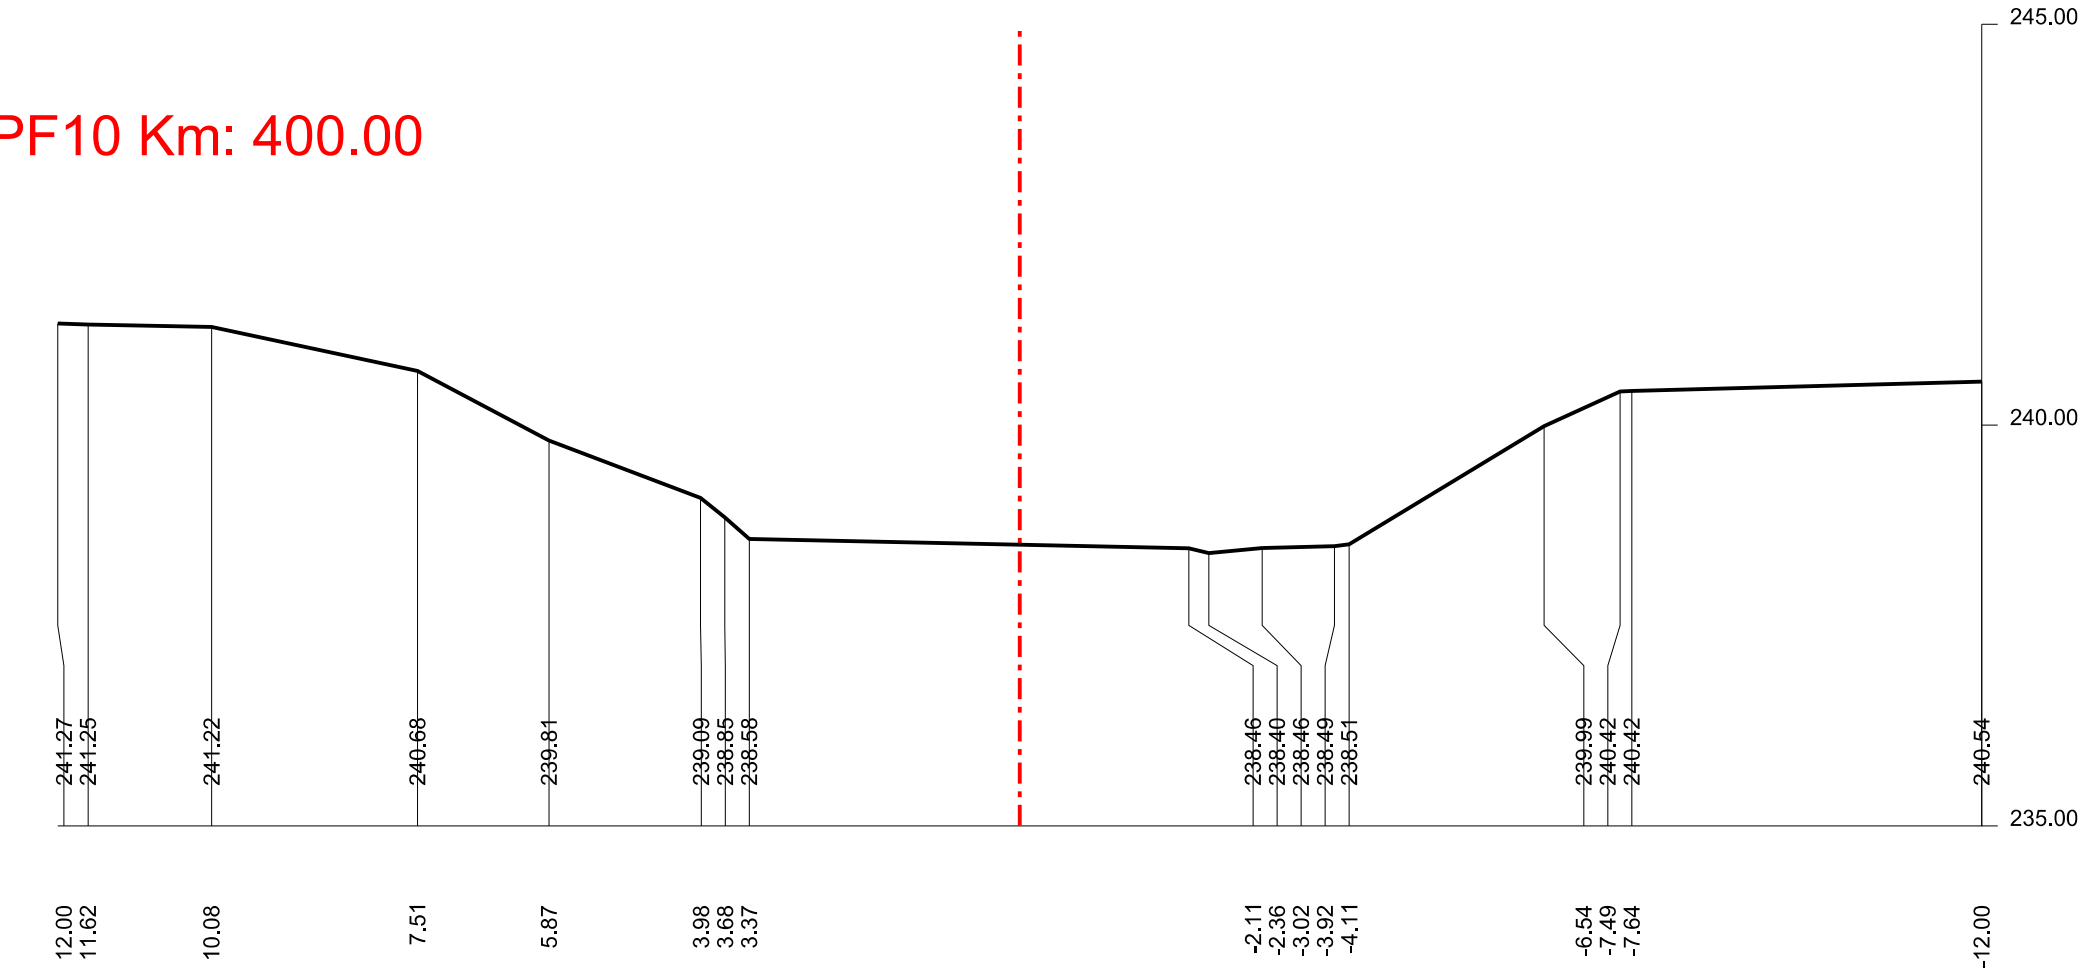


PF16 Km: 640.00

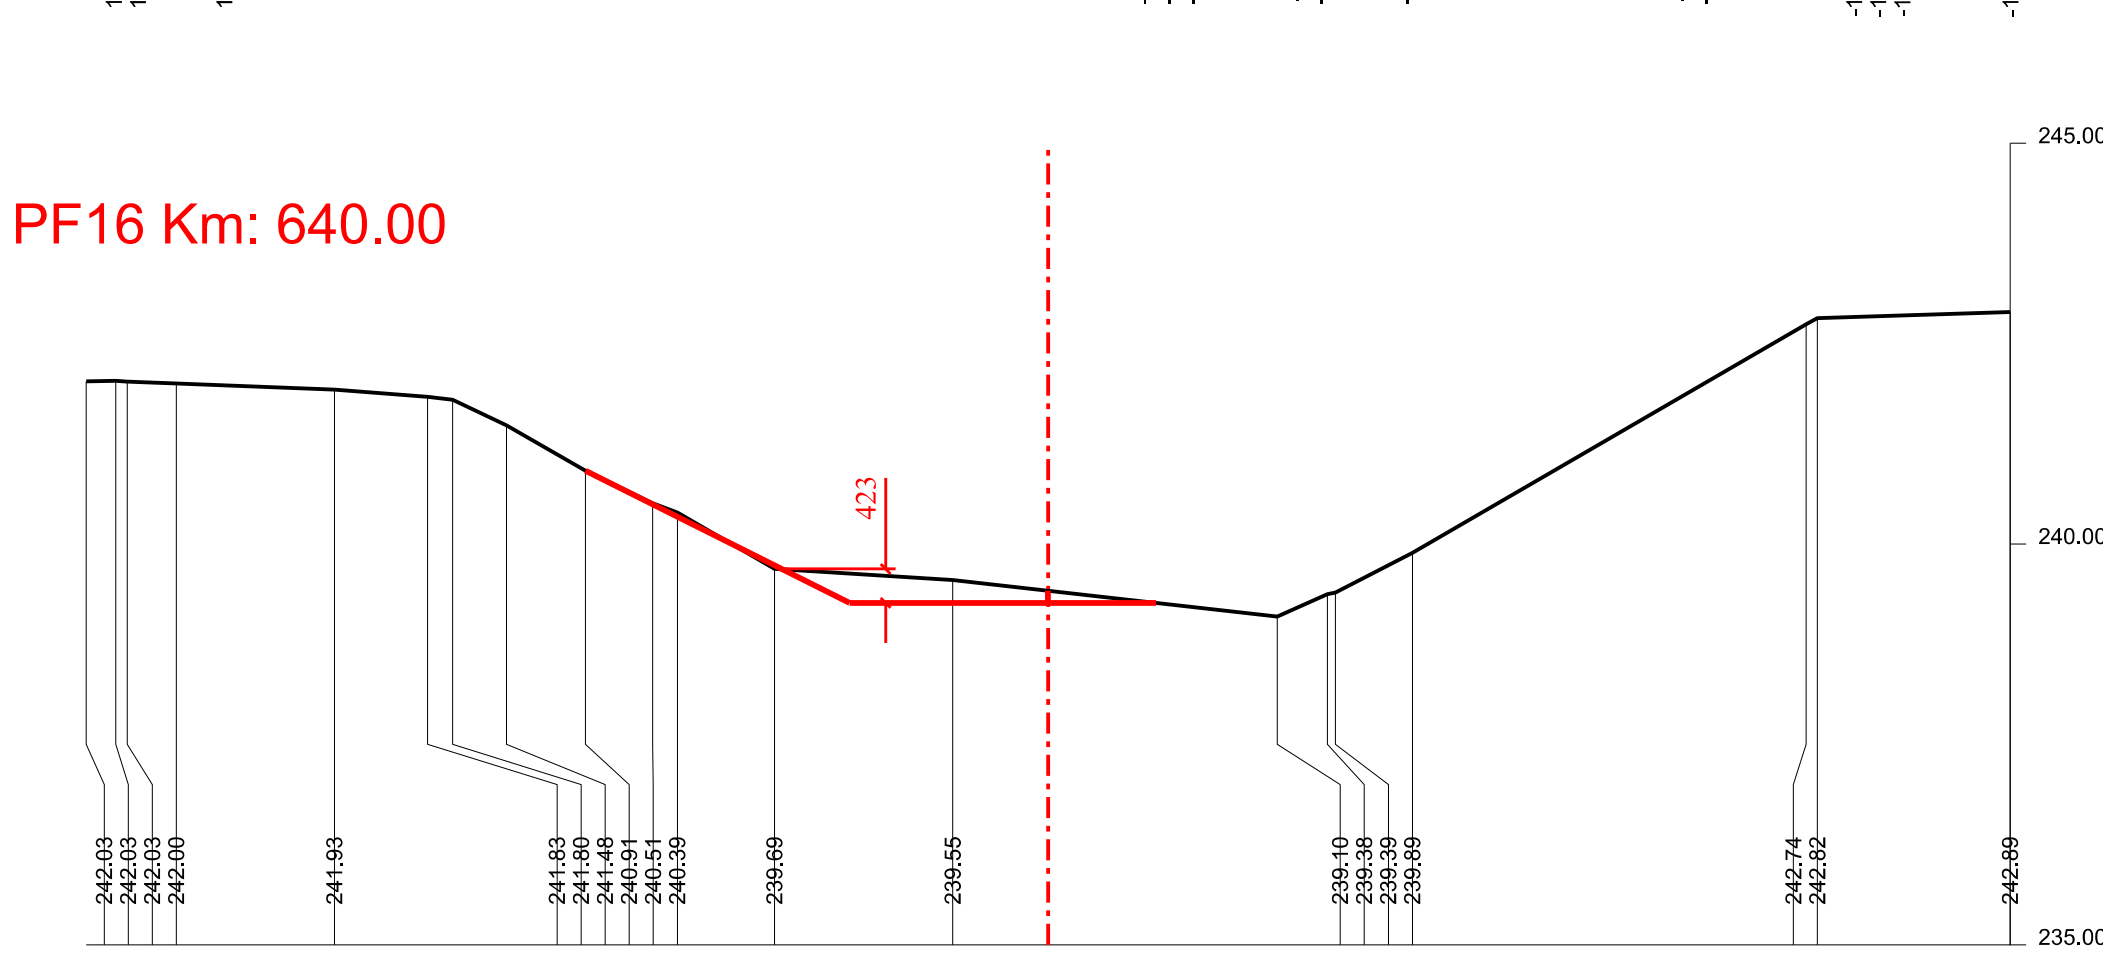


PF5 Km: 200.00

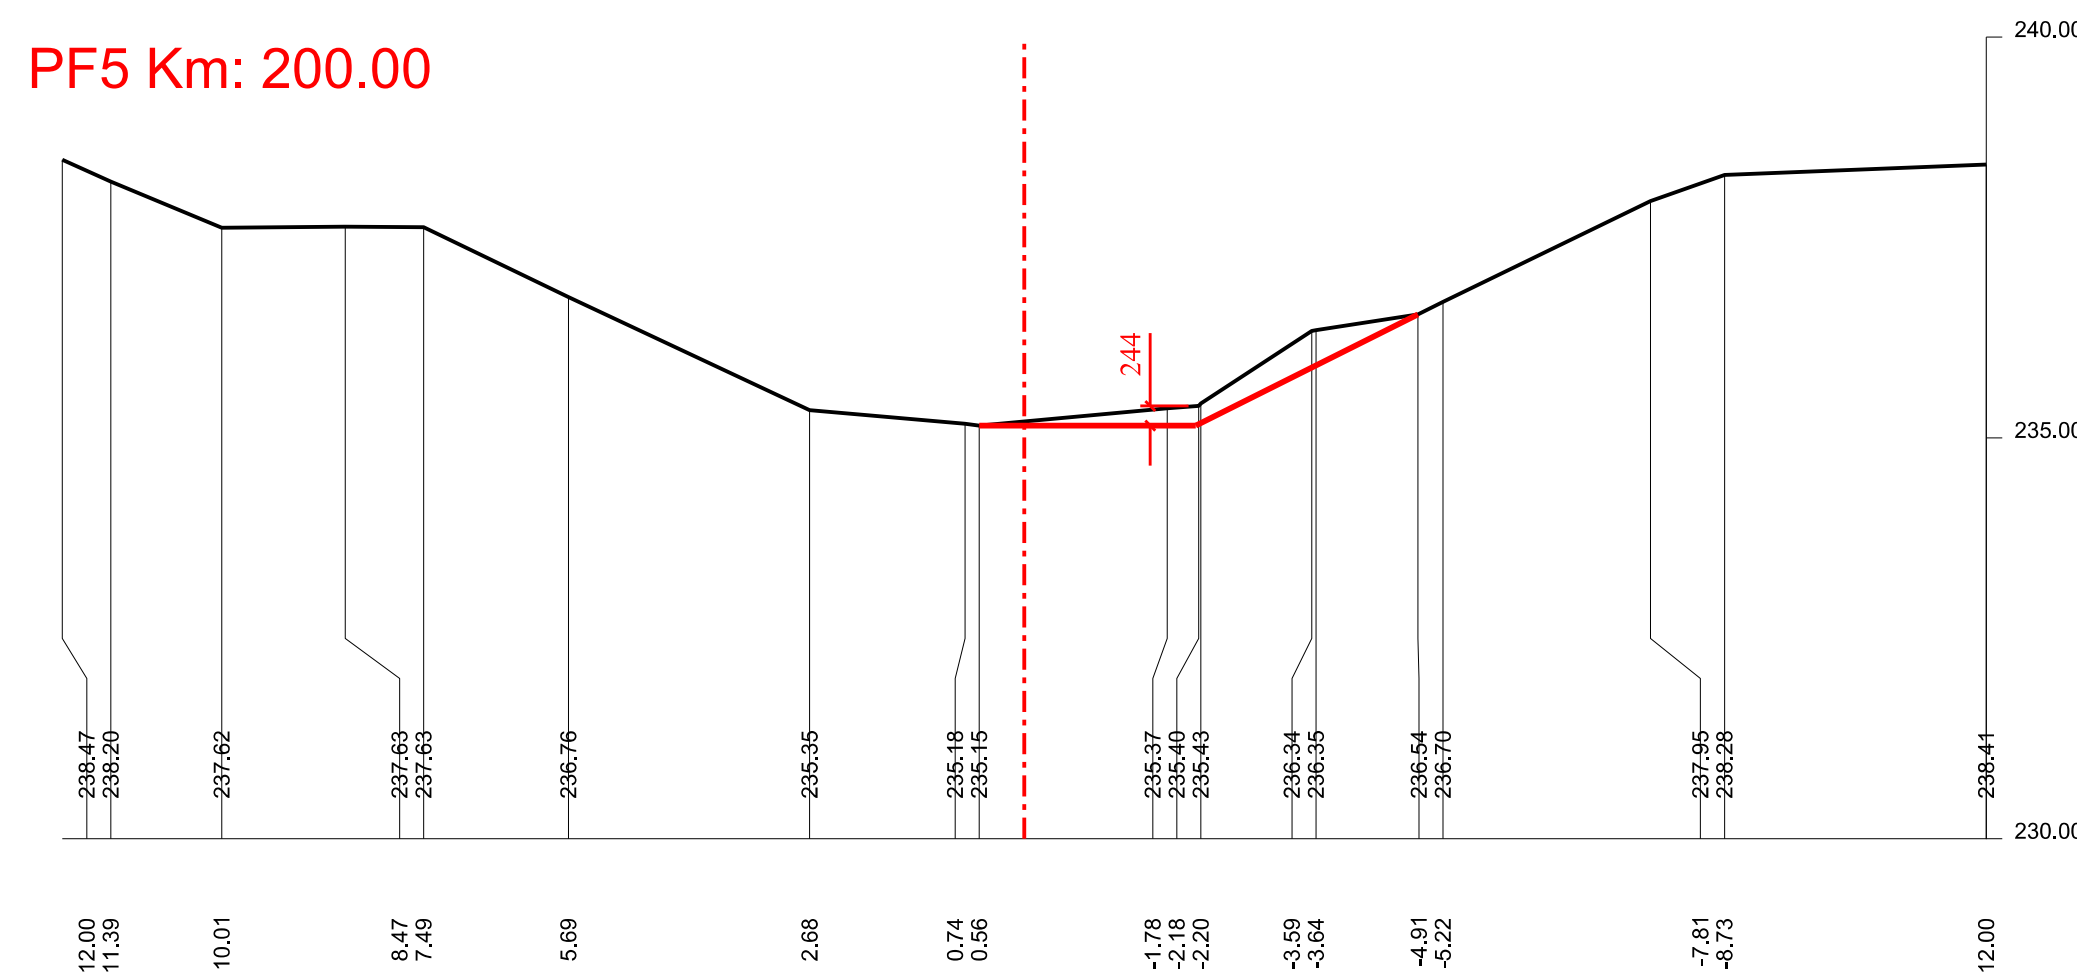


PF11 Km: 440.00

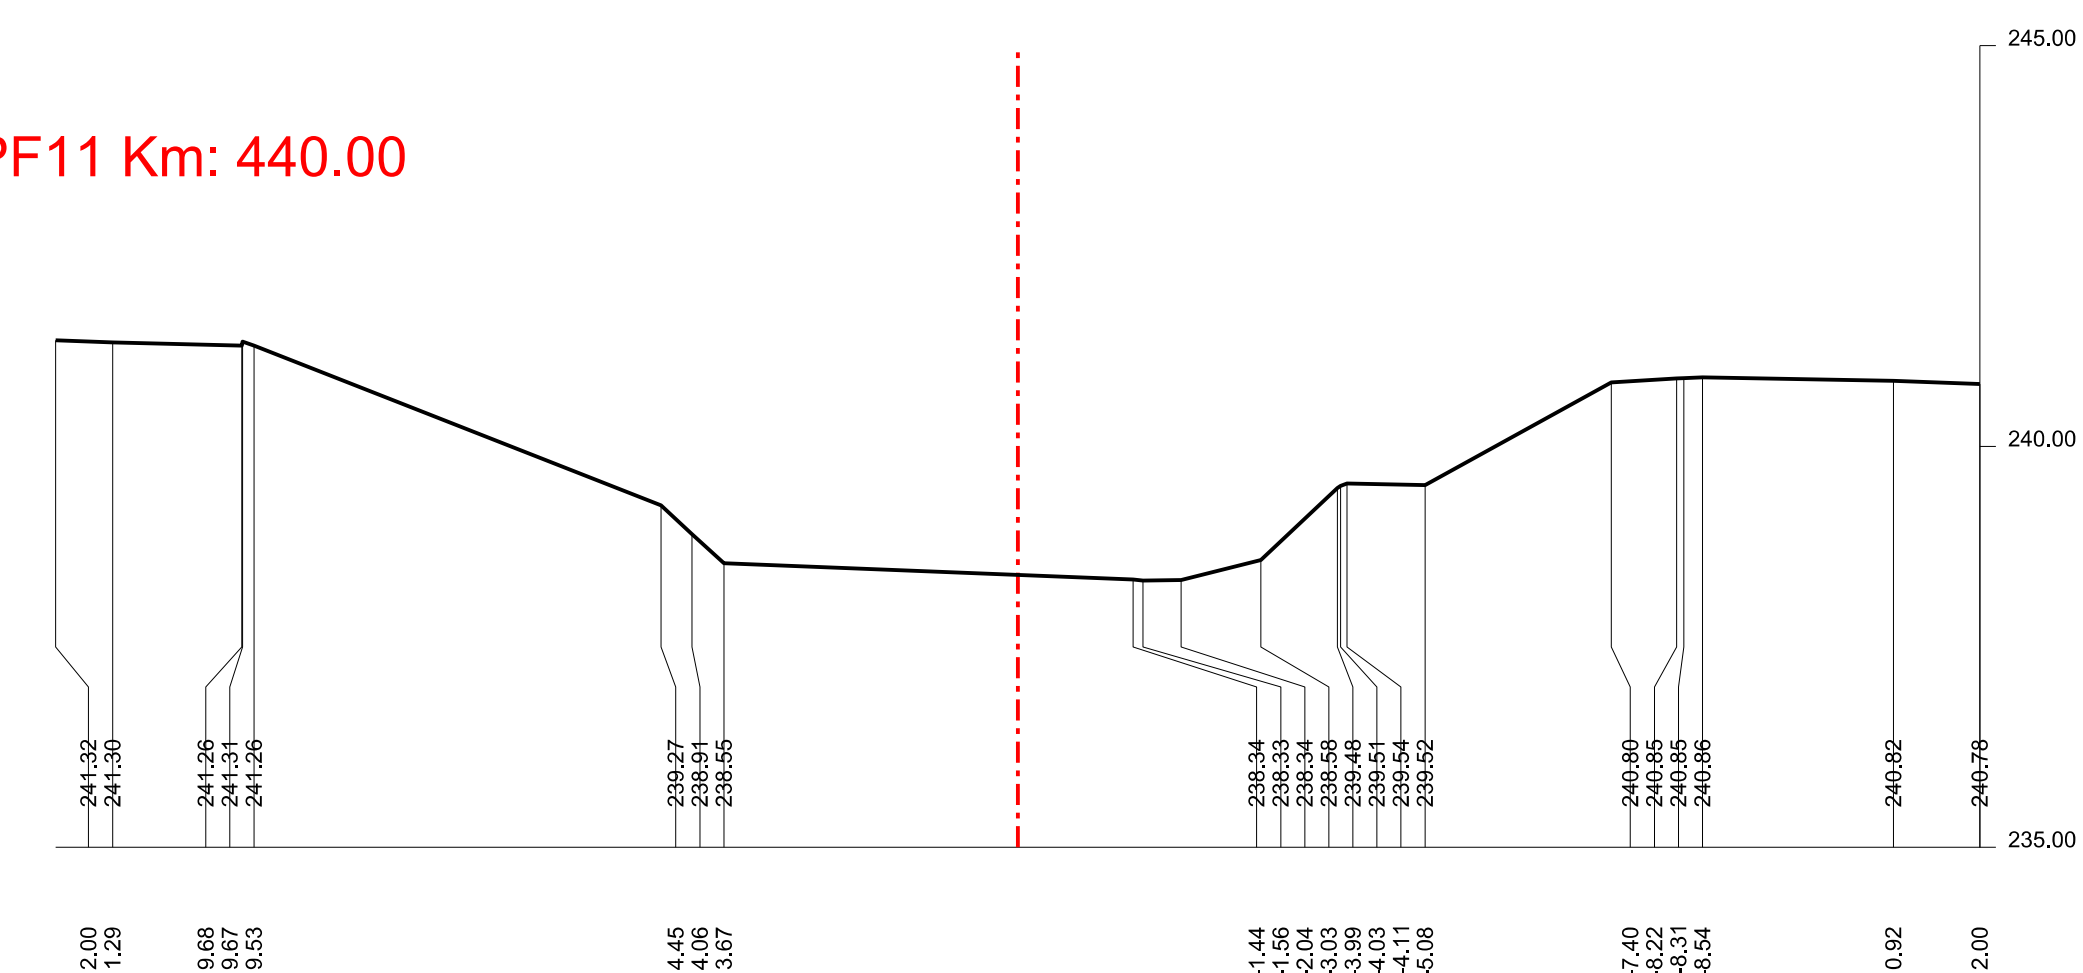


PF6 Km: 240.00

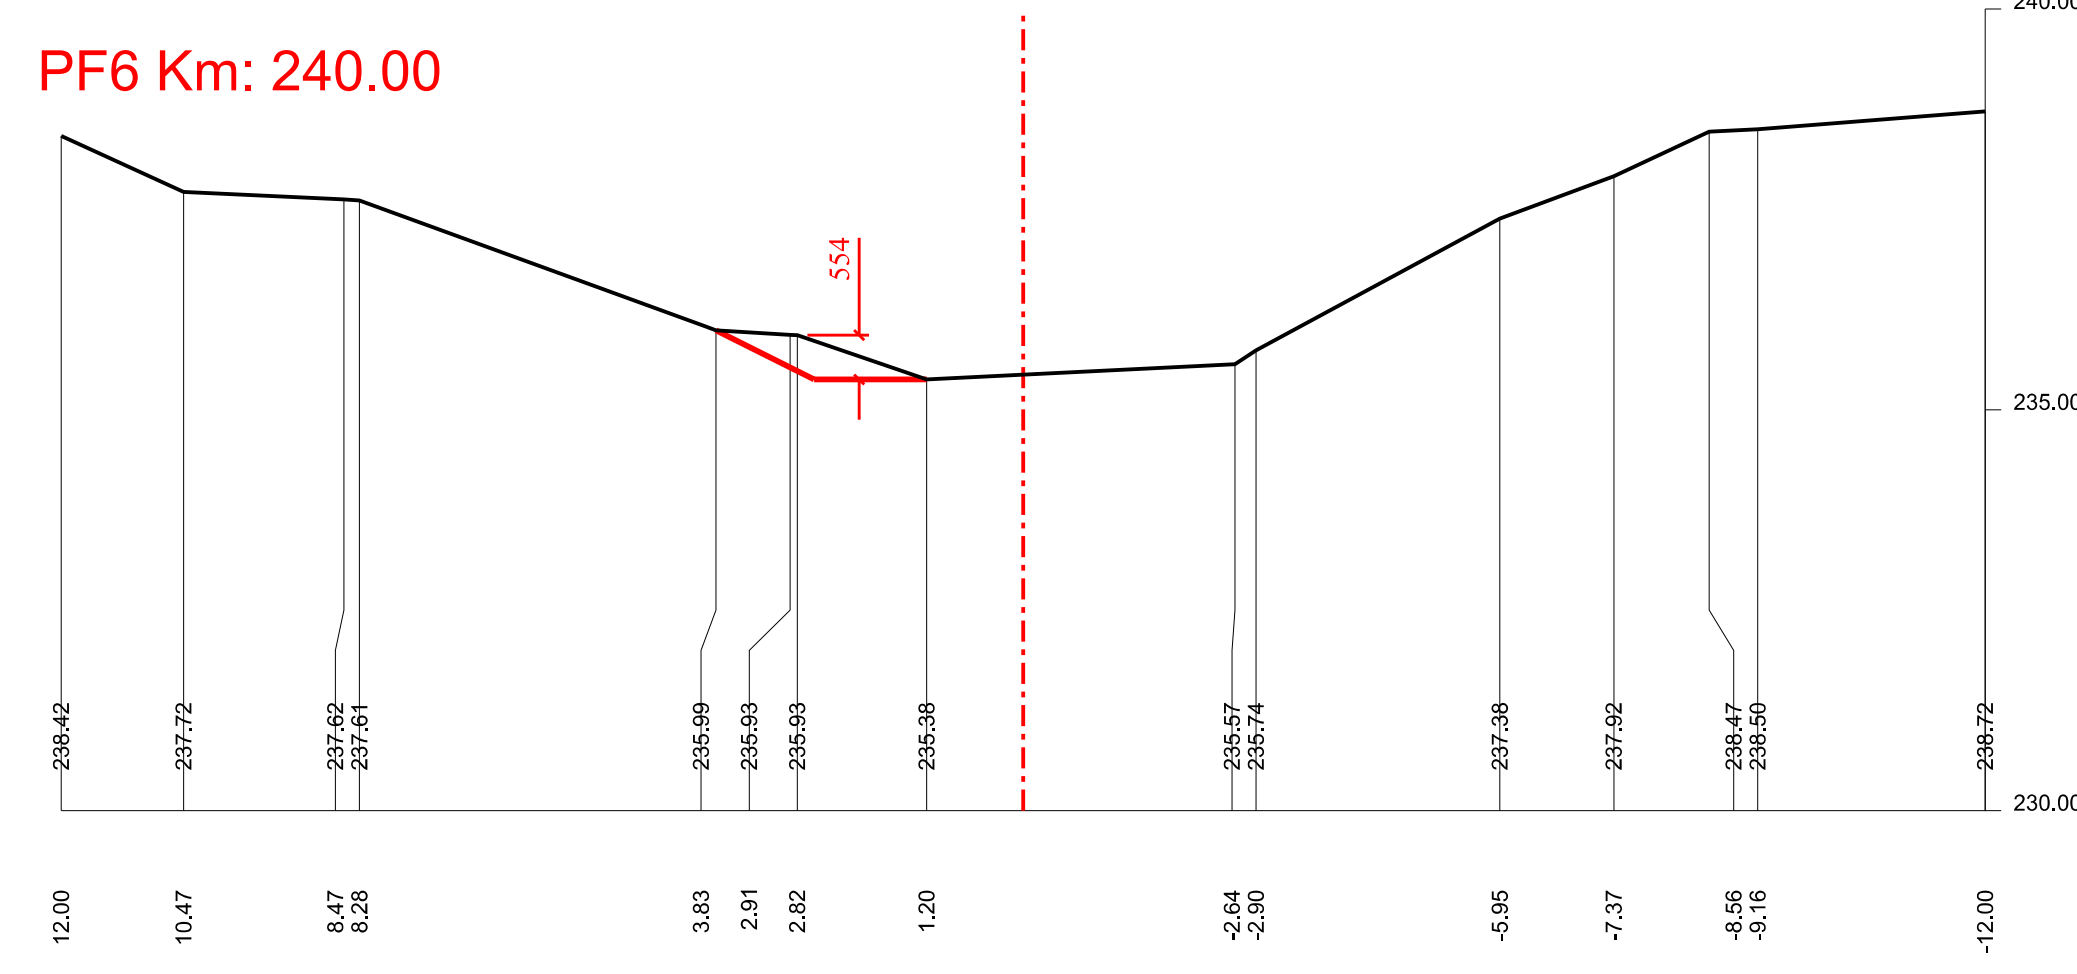

PF12 Km: 480.00

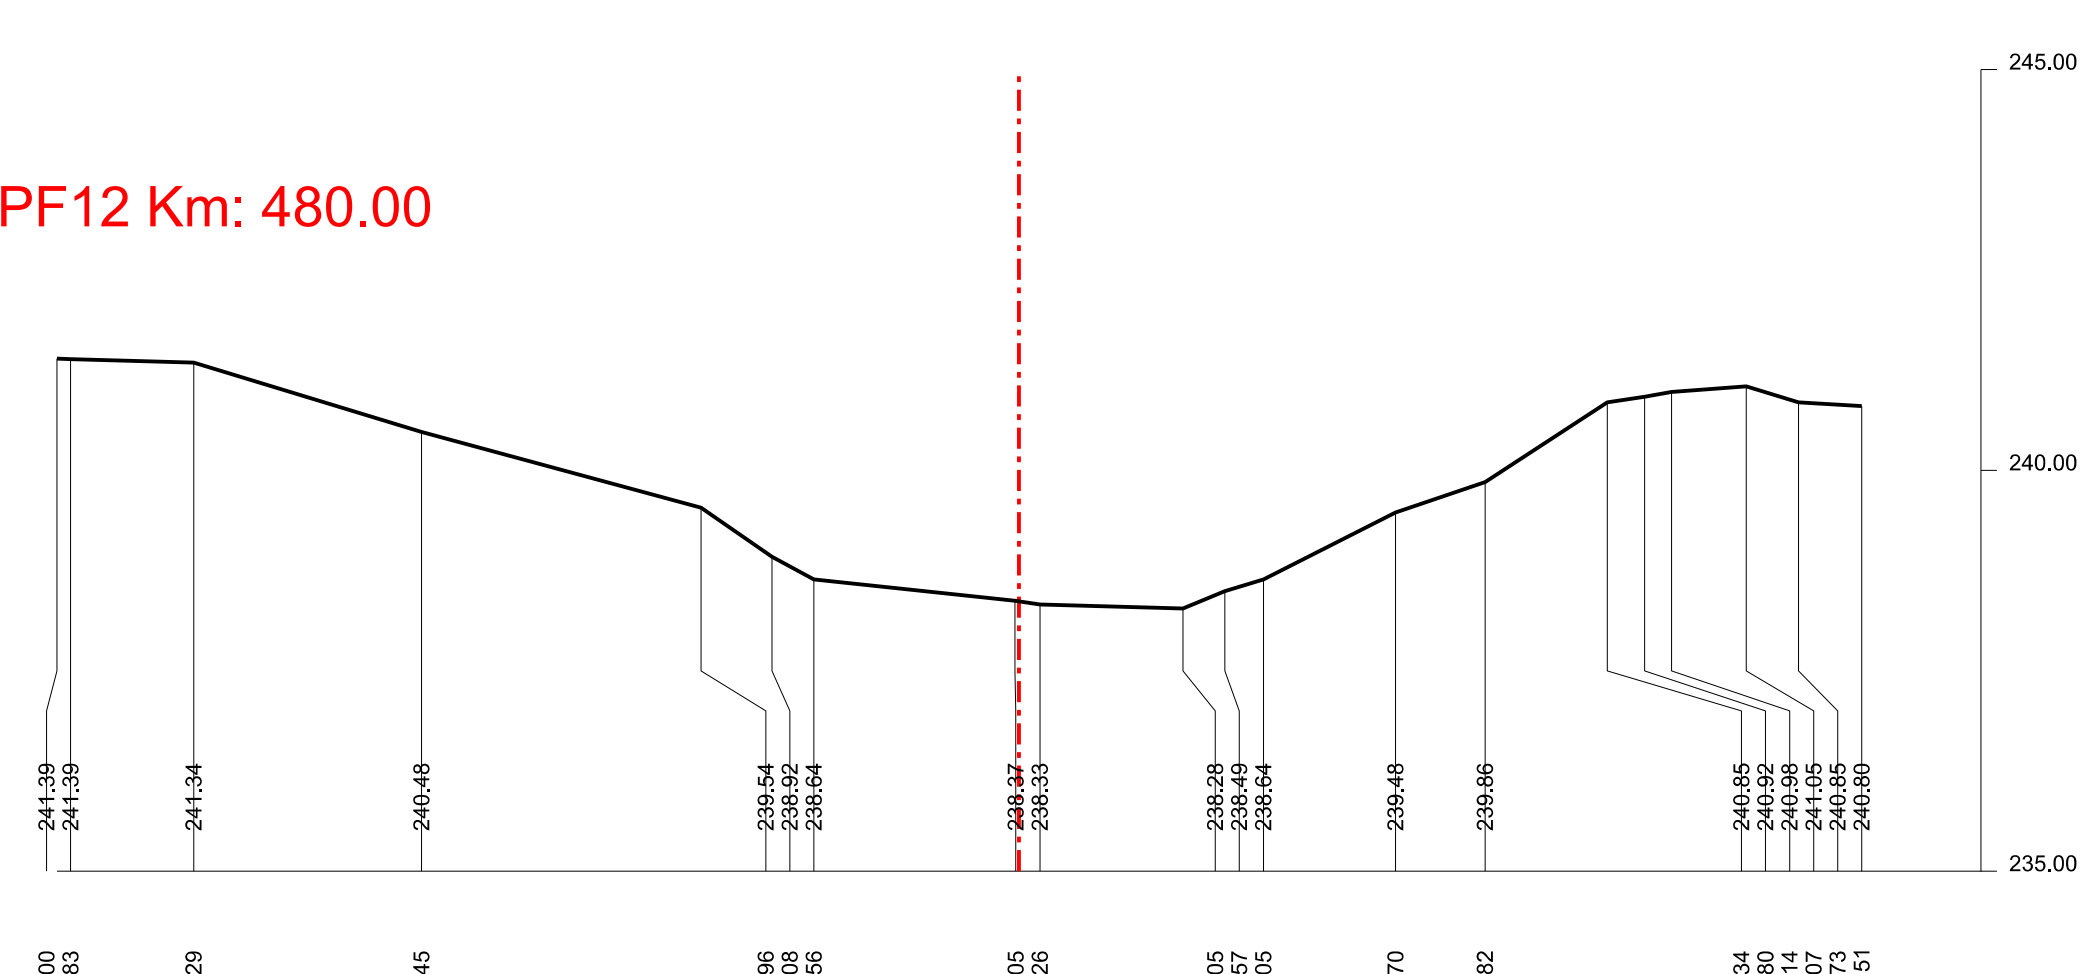

AKCE :	Haná, Vyškov, km 31,305 - 31,975, oprava koryta a stupně Křečkovice	 AGROPROJEKT PSO s.r.o. Slavičková 840/1b, 638 00 BRNO Tel.: 533 033 934
KAT. ÚZEMÍ :	VYŠKOV (788571)	VED. PROJEKTANT : ING. J. HERMANY
KRAJ :	JIHOMORAVSKÝ	AUTORIZOVANÝ INŽENÝR : ING. J. HERMANY
OKRES :	VYŠKOV	PROJEKTANT : ING. J. HERMANY
OBJEDNATEL :	POVOŘÍ MORAVY, s.p.	STUPEŇ : DSP, DPS
OBSAH :	PŘÍČNÝ PROFILY OPRAVY KORYTA	Č. ZAKÁZKY : 105-3062-19
		DATUM : 04/2023
		MĚŘITKA : 1:100
		PŘÍLOHA č. : D.5.