


SO 206
PF 84

km 0,100
1:100

STAVAJÍCÍ TERÉN

SROVNÁVACÍ ROVINA +175.00 BpV.


STANIČENÍ (m)

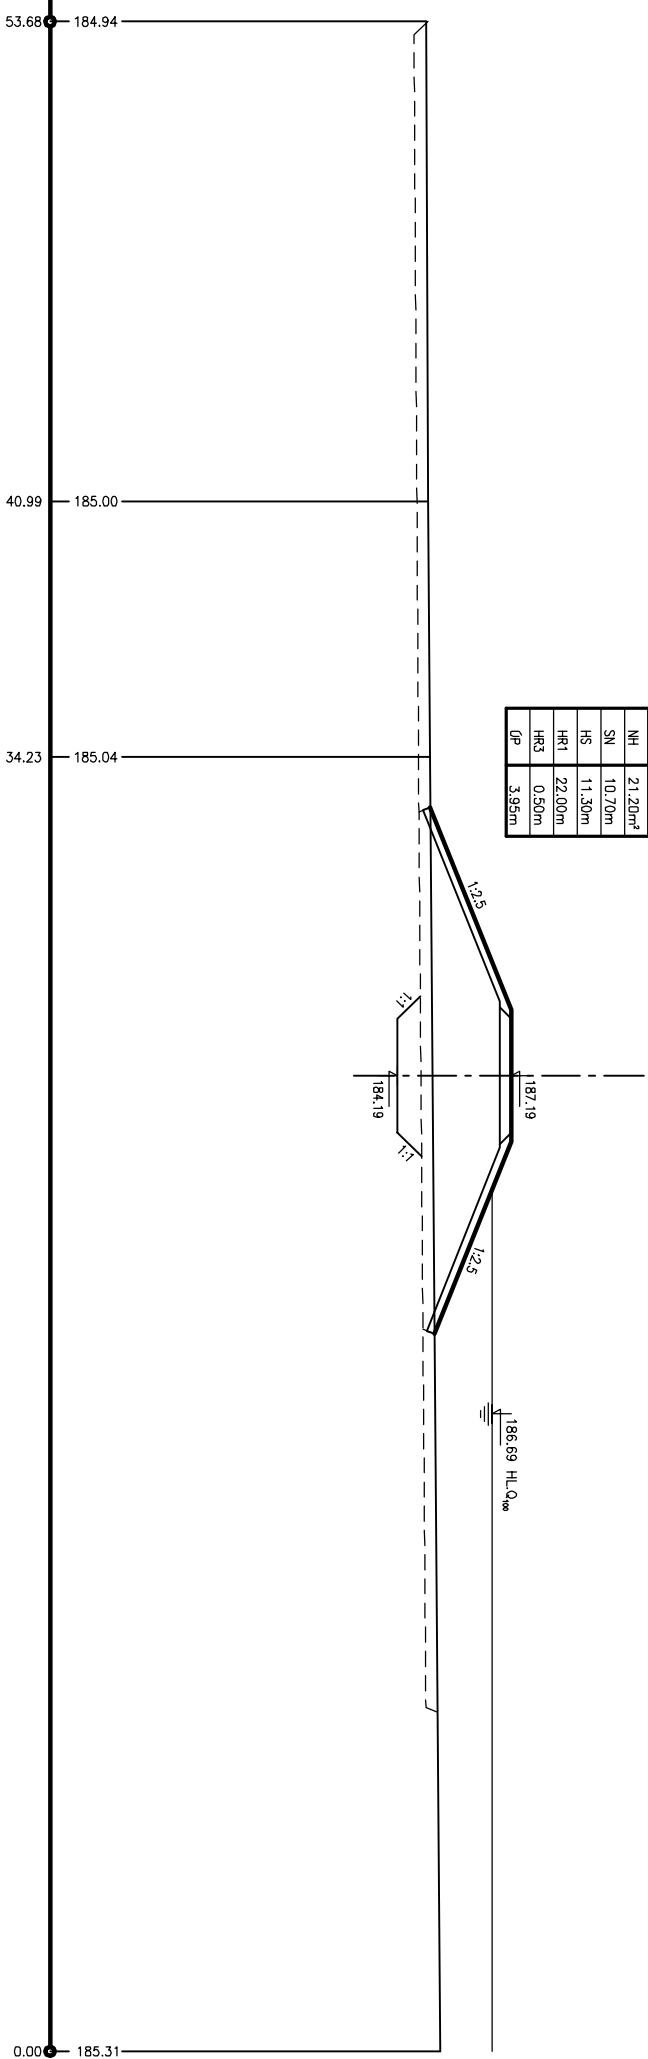

OZN.	VMEIRA
SD2	22.00m
SD3	13.70m
V	2.25m ²
NH	21.20m ²
SN	10.70m
HS	11.30m
HR1	22.00m
HR3	0.50m
OP	3.95m

Mojena

QZN.	VMEBA
SD1a	8.20m
SD2	10.00m
SD3	11.20m
SD3a	0.00m
V	2.66m ²
Va	0.35m ²
NH	17.00m ²
NHb	0.05m ²
SN	8.80m
SZ	4.10m
HS	9.35m
HZ	4.20m
HR1	10.00m
HR1a	4.00m
HR3	0.50m
Øp	3.95m
Øpo	3.95m

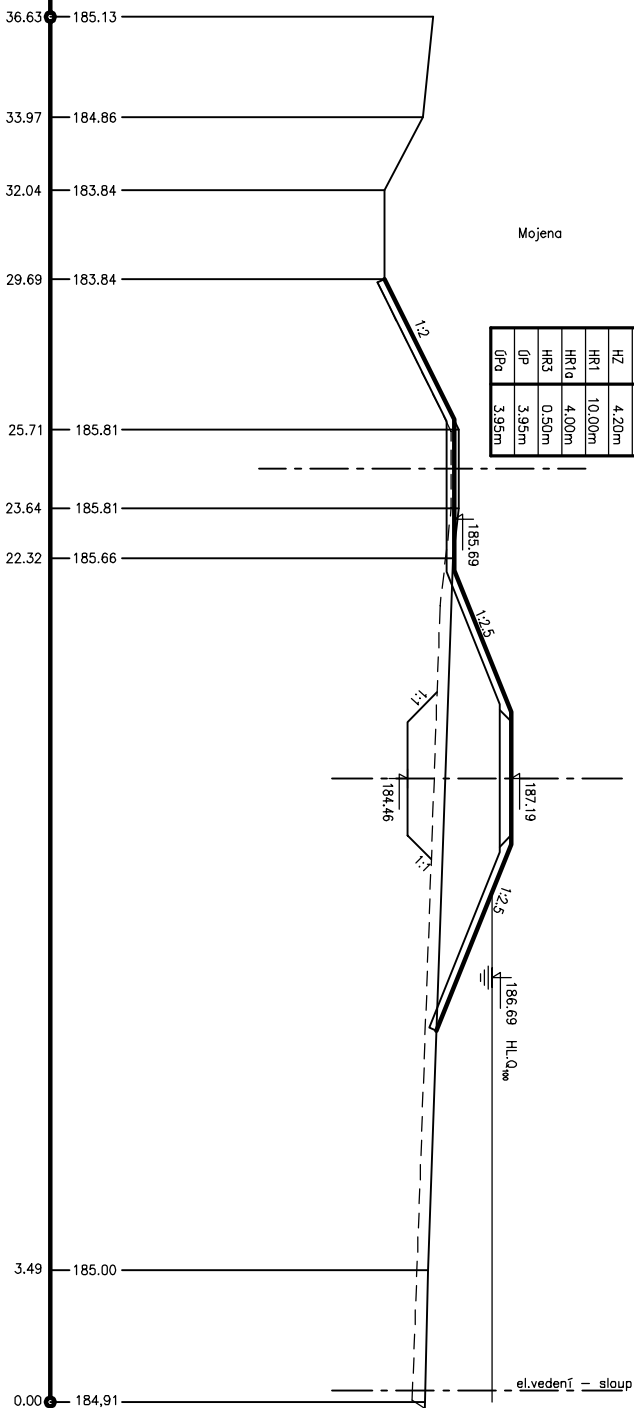

SO 206
PF 87

km 0.206
1:100

STÁVAJÍCÍ TERÉN

SROVNÁVACÍ ROVINA $\frac{1}{4} + 175.00$ Bpv.

STANIČENI (m)

SO 206
PF 84, 87
příl. D.f.12