


SO 301  
PF 107  
km 0,202  
1:100

STÁVAJÍCÍ TERÉN

SPROVNÁVACÍ ROVINA

STANIČENI (m)

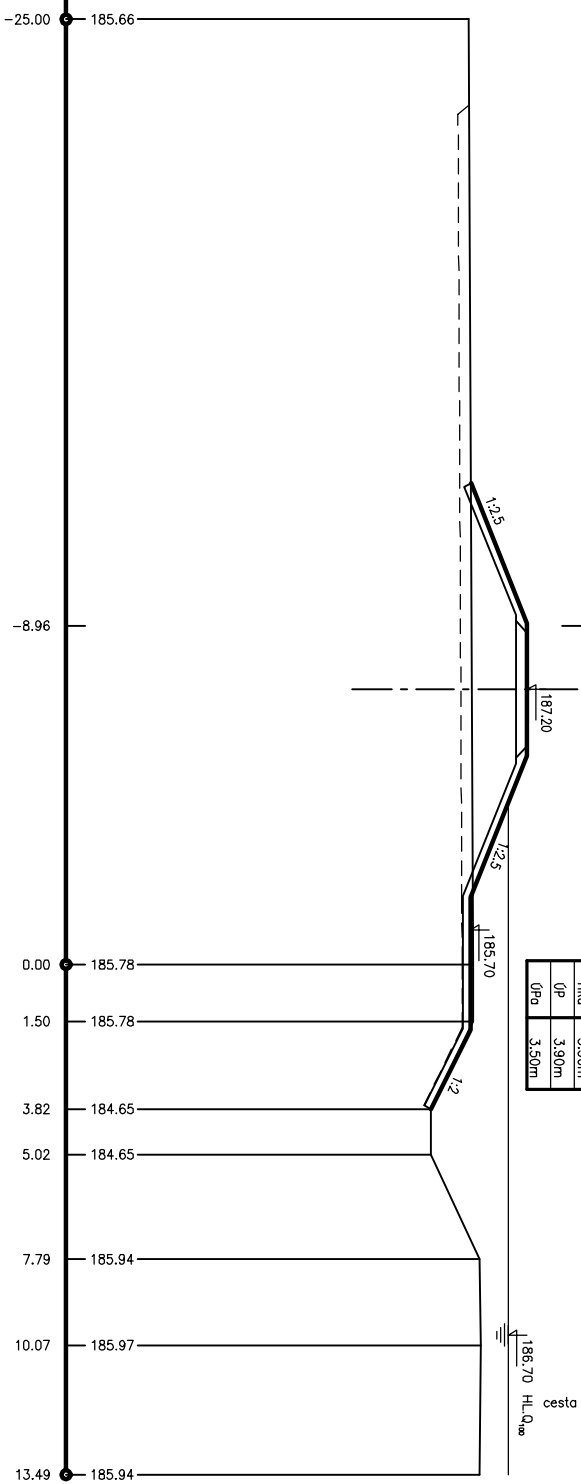

QZn	VWERA
SD1	0.00m
SD1g	2.30m
SD2	10.00m
SD3	11.85m
SD3g	3.50m
V	0.00m <sup>2</sup>
Vg	0.00m <sup>2</sup>
NH	11.00m <sup>2</sup>
NHg	0.15m <sup>2</sup>
SN	7.45m
SHg	2.30m
HS	8.05m
HSa	2.35m
HRg	0.50m
HP	3.50m
HPa	3.90m
HPa	3.50m

Hájská příkopa

cesta

SO 301  
PF 107  
příl. D.f.16