


SO 103
PF 23

km 0.116
1:100

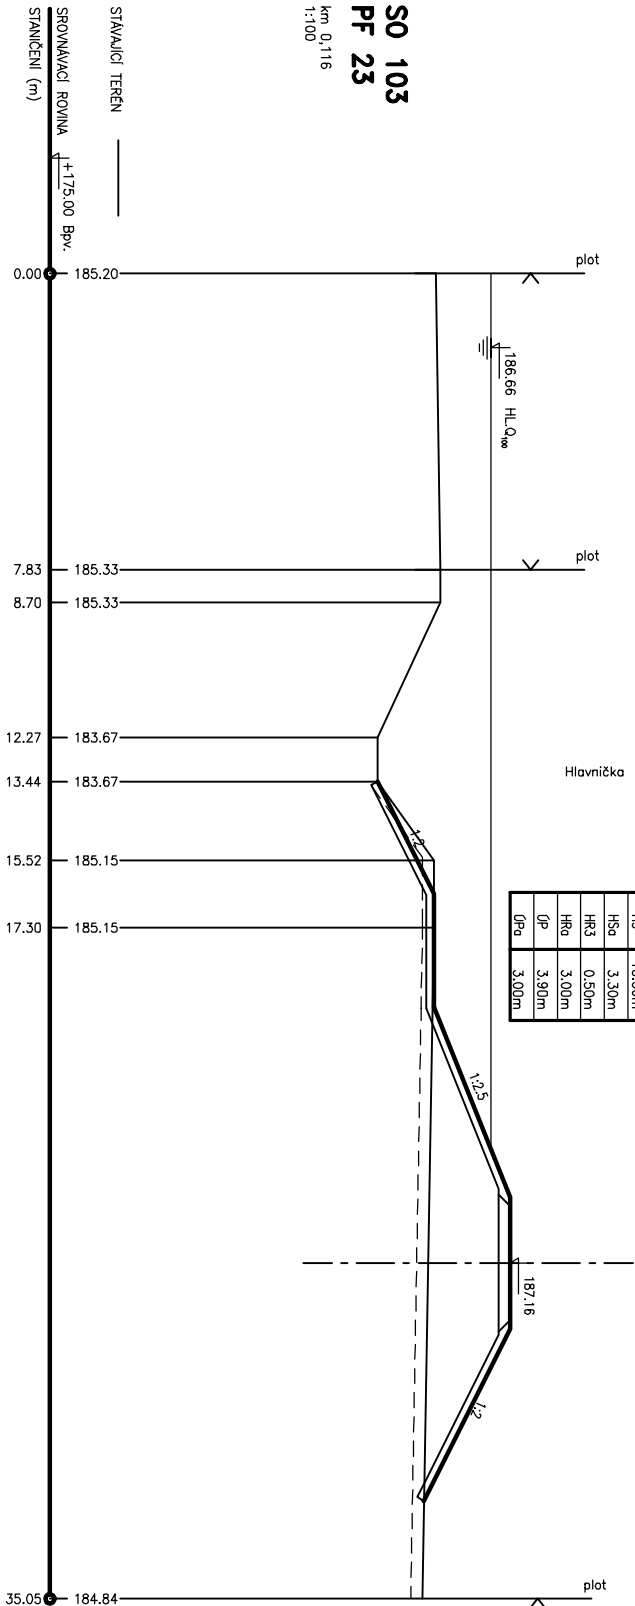

SO 103
PF 25

km 0.056
1:100

