



OZN.	VMĚRA
SD1	16.25m
SD2	8.00m
SD3	8.70m
NH	21.80m²
V	0.55m²
SN	9.45m
SZ	6.50m
HS	16.90m
HR1	8.00m
HR2	4.00m
HR3	0.50m
JP	7.95m

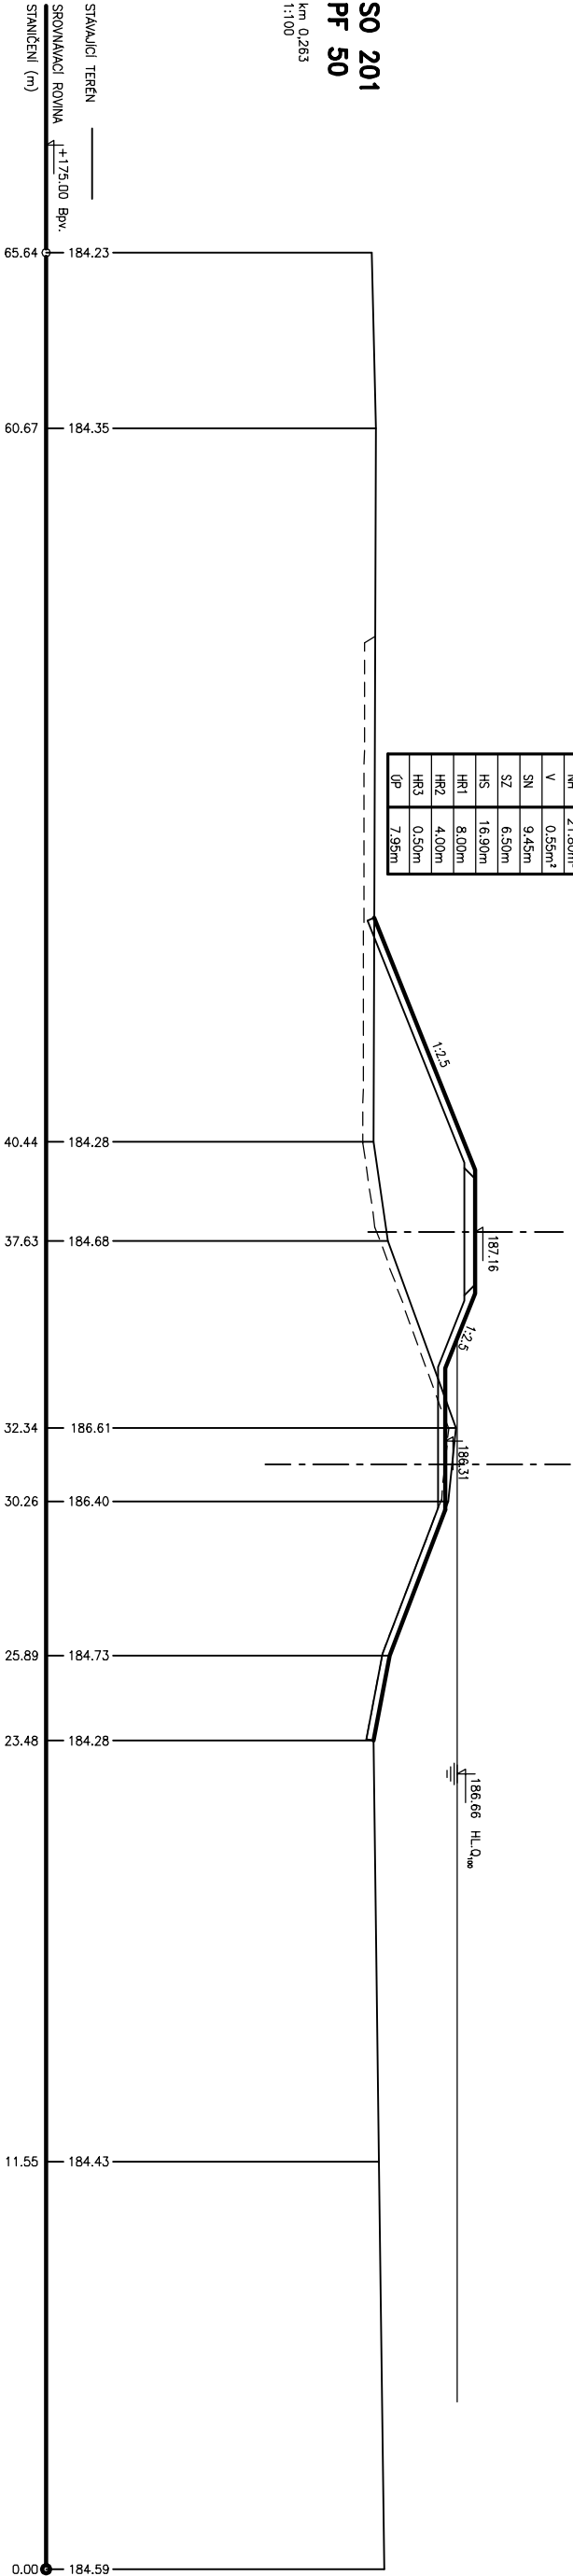

OZN.	VMĚRA
SD2	39.50m
SD3	16.30m
V	4.05m²
NH	30.55m²
SN	13.25m
HS	13.85m
HR1	39.50m
HR3	0.50m
JP	3.95m

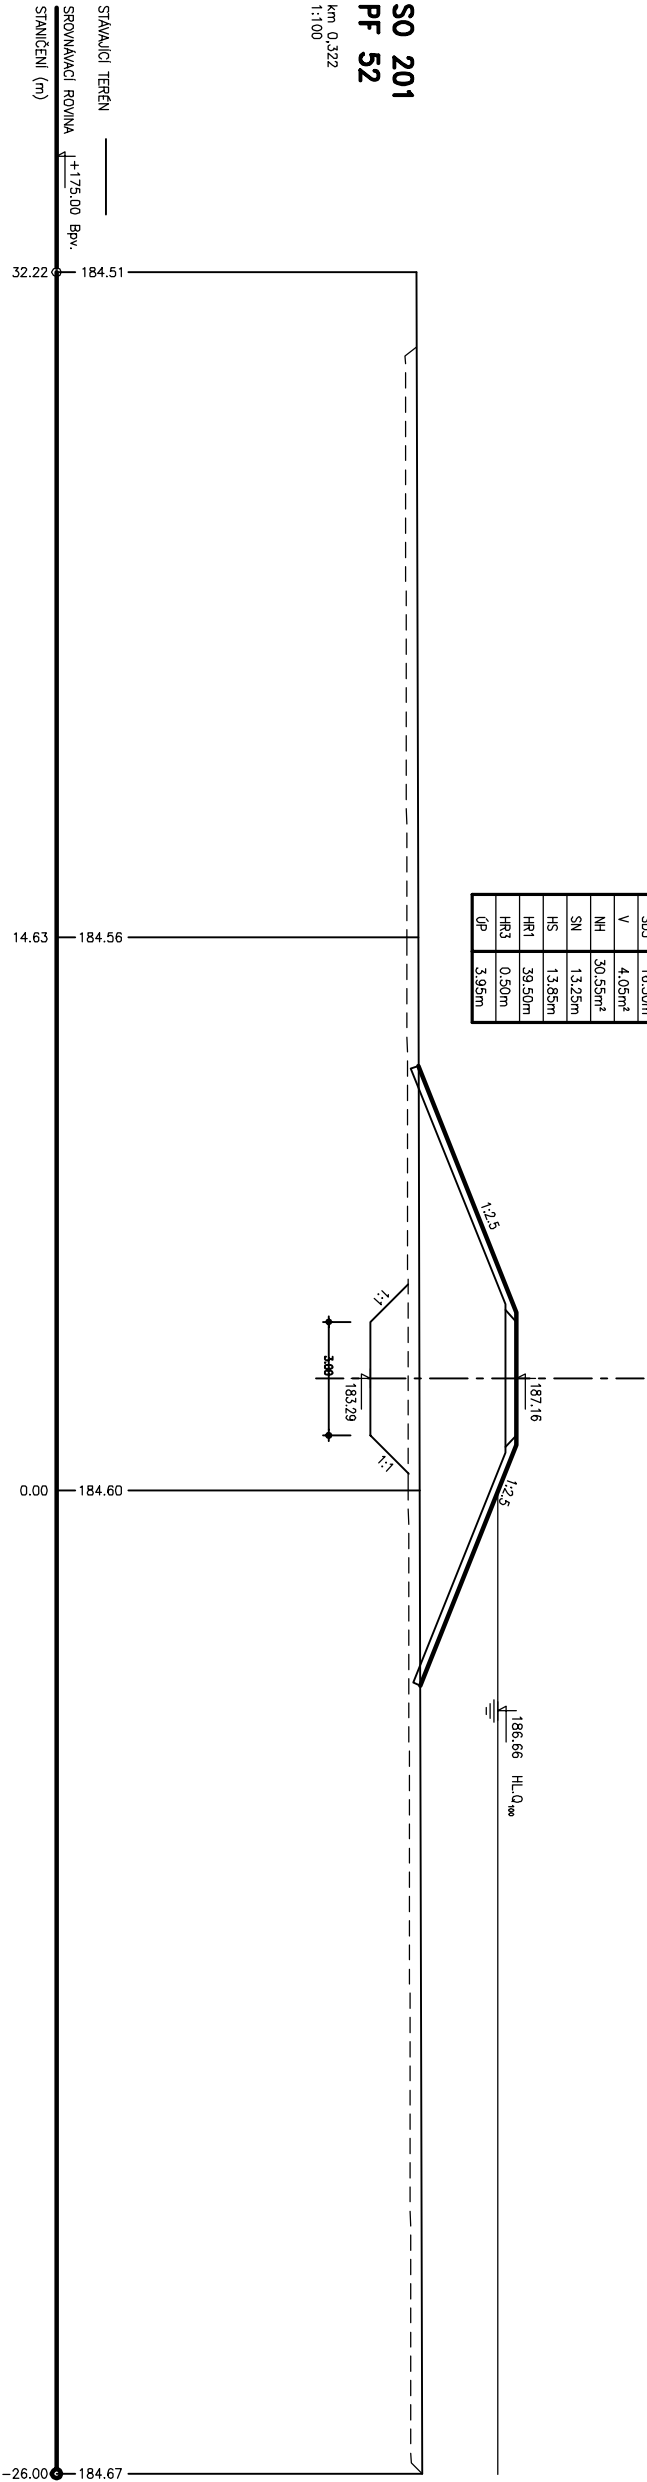

SO 201
PF 50, 52
příl. D.f.6