


OZN.	VÝMĚRA
SD16	10.89m
SD2	10.00m
SD3	15.00m
SD3a	9.75m
V	3.25m ²
Va	0.95m ²
NH	30.45m ²
NH0	7.10m ²
SN	11.95m
SZa	5.90m
HS	12.00m
HSa	5.90m
HR1	10.00m
HR1a	14.70m
HR3	0.50m
ÚP	3.95m
ÚPa	14.70m

Mojena

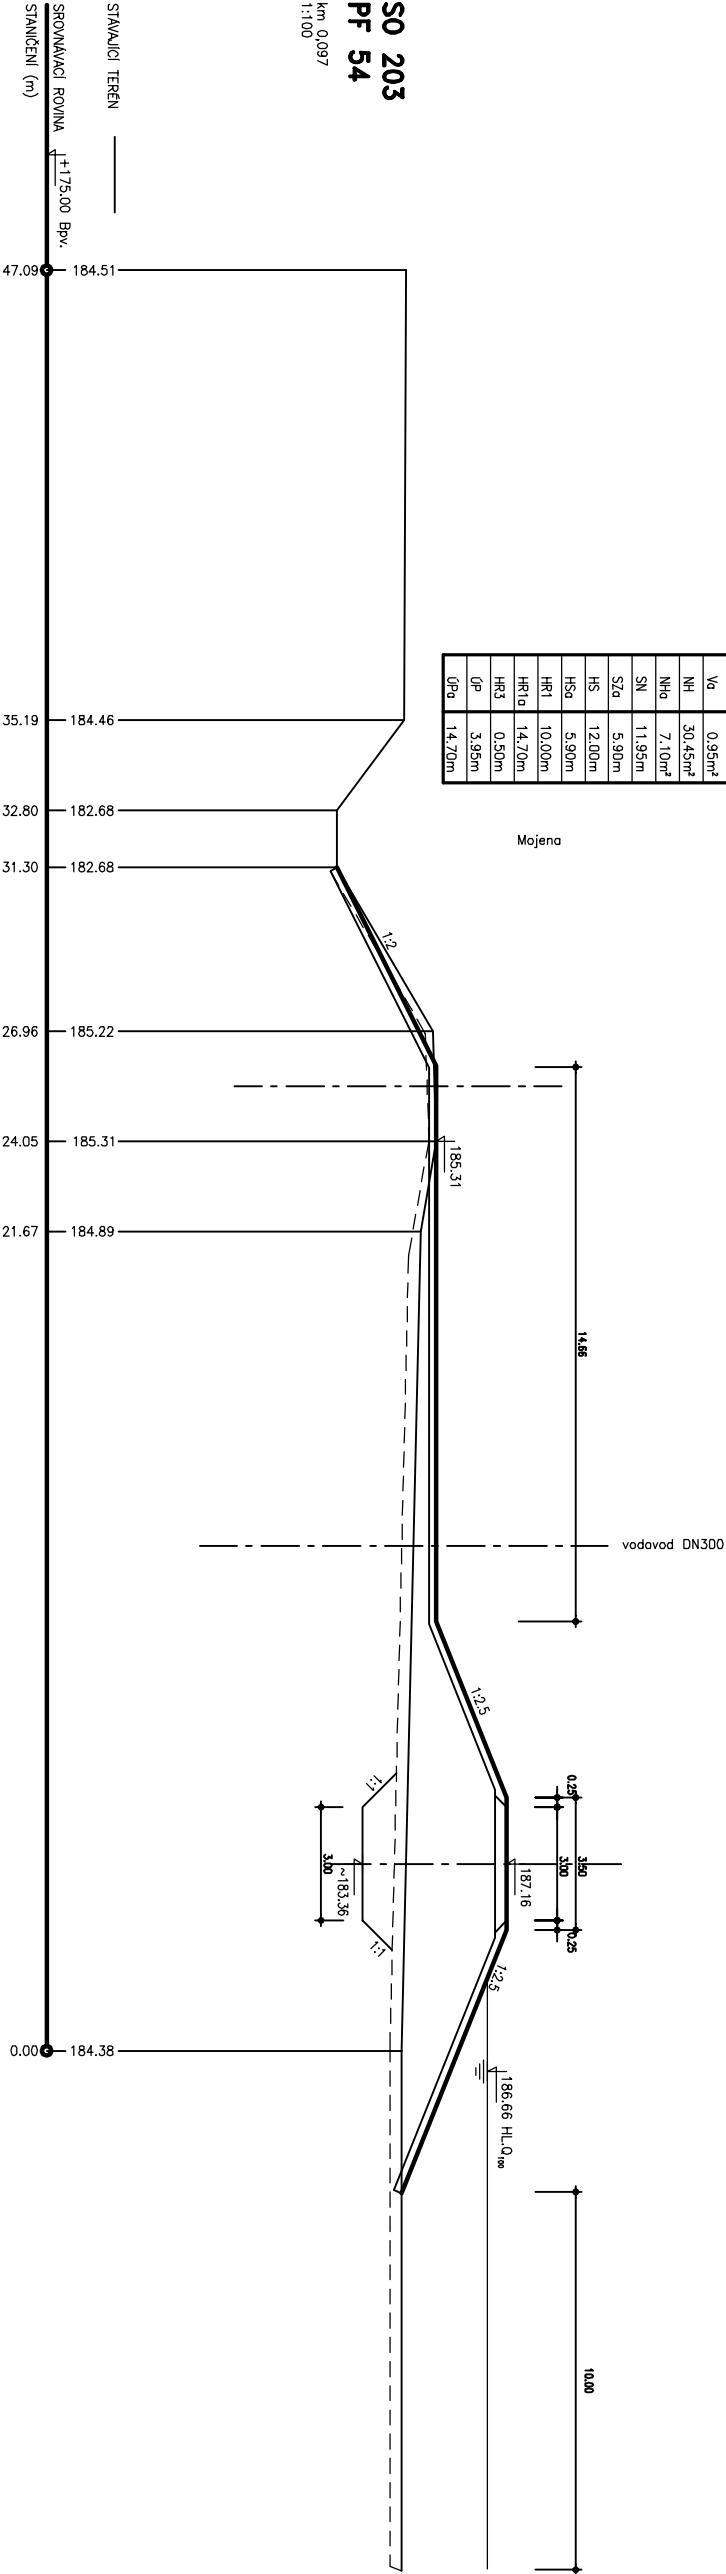

OZN.	VÝMĚRA
SD1a	11.70m
SD2	10.00m
SD3	14.50m
SD3a	0.95m
V	4.05m ²
Va	0.10m ²
NH	28.95m ²
NH0	2.65m ²
SN	11.90m
SZa	5.90m
HS	11.90m
HSa	5.90m
HR1	10.00m
HR1a	6.80m
HR3	0.50m
ÚP	3.95m
ÚPa	6.80m

Mojena

