



ŘEZ 61-61
M 1:100

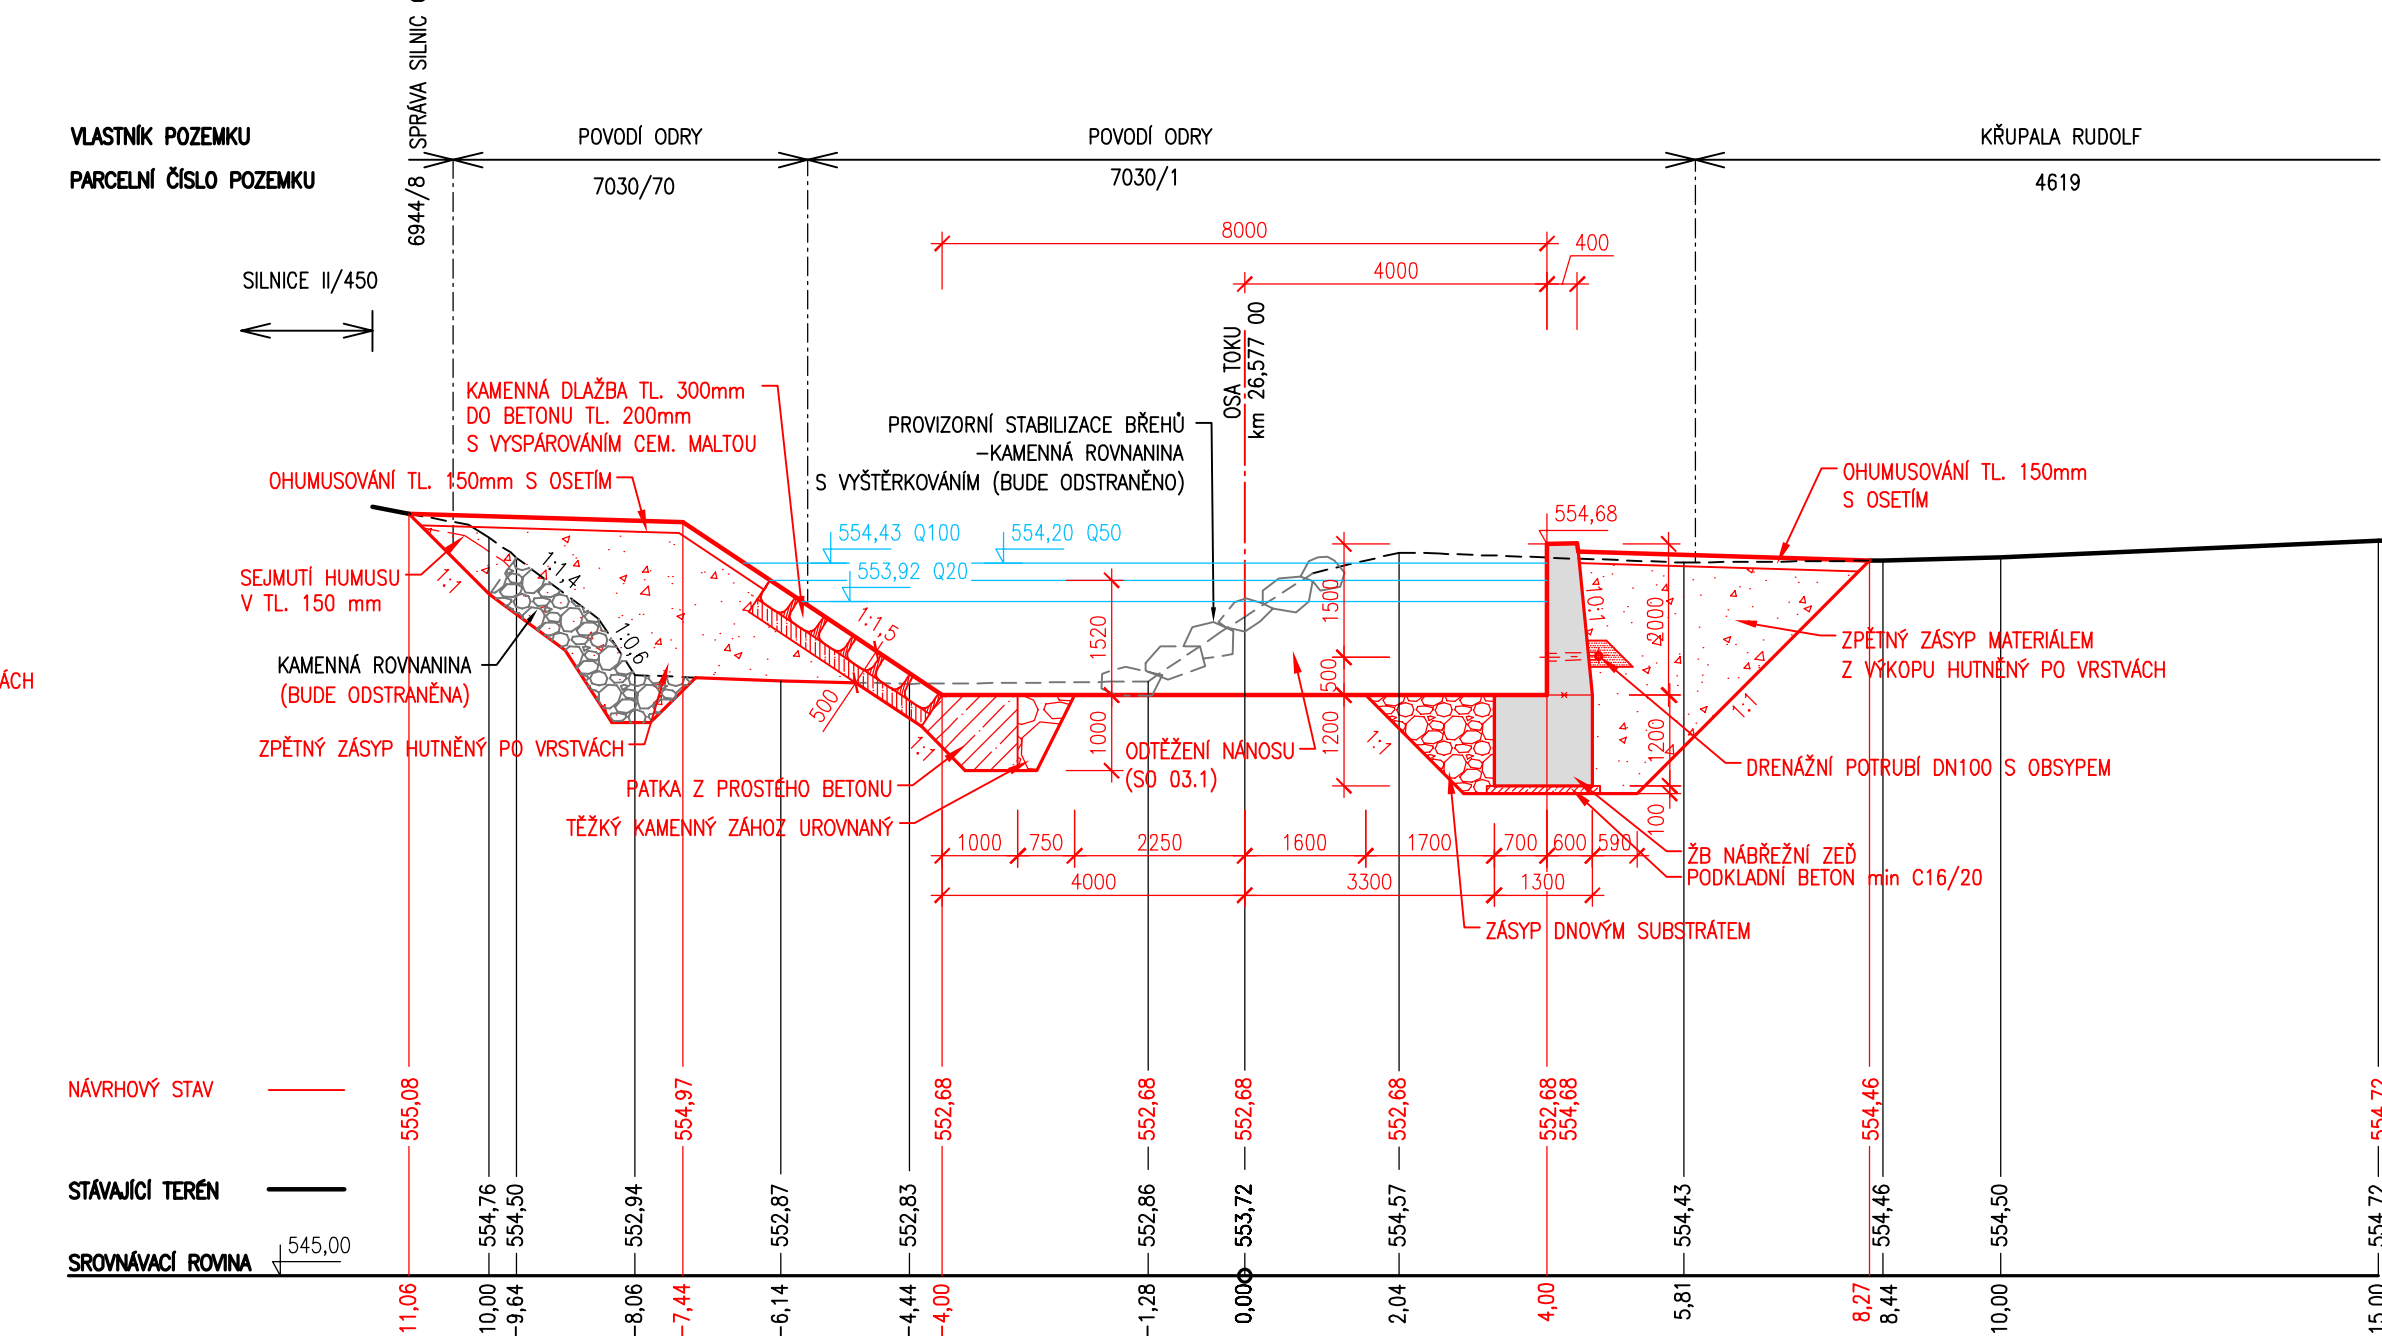

- HYDROLOGICKÁ DATA
- Q20 = 37,0 m³/s
Q50 = 50,7 m³/s
Q100 = 62,2 m³/s
- VÝŠKOVÝ SYSTÉM: BALT PO VYROVNÁNÍ

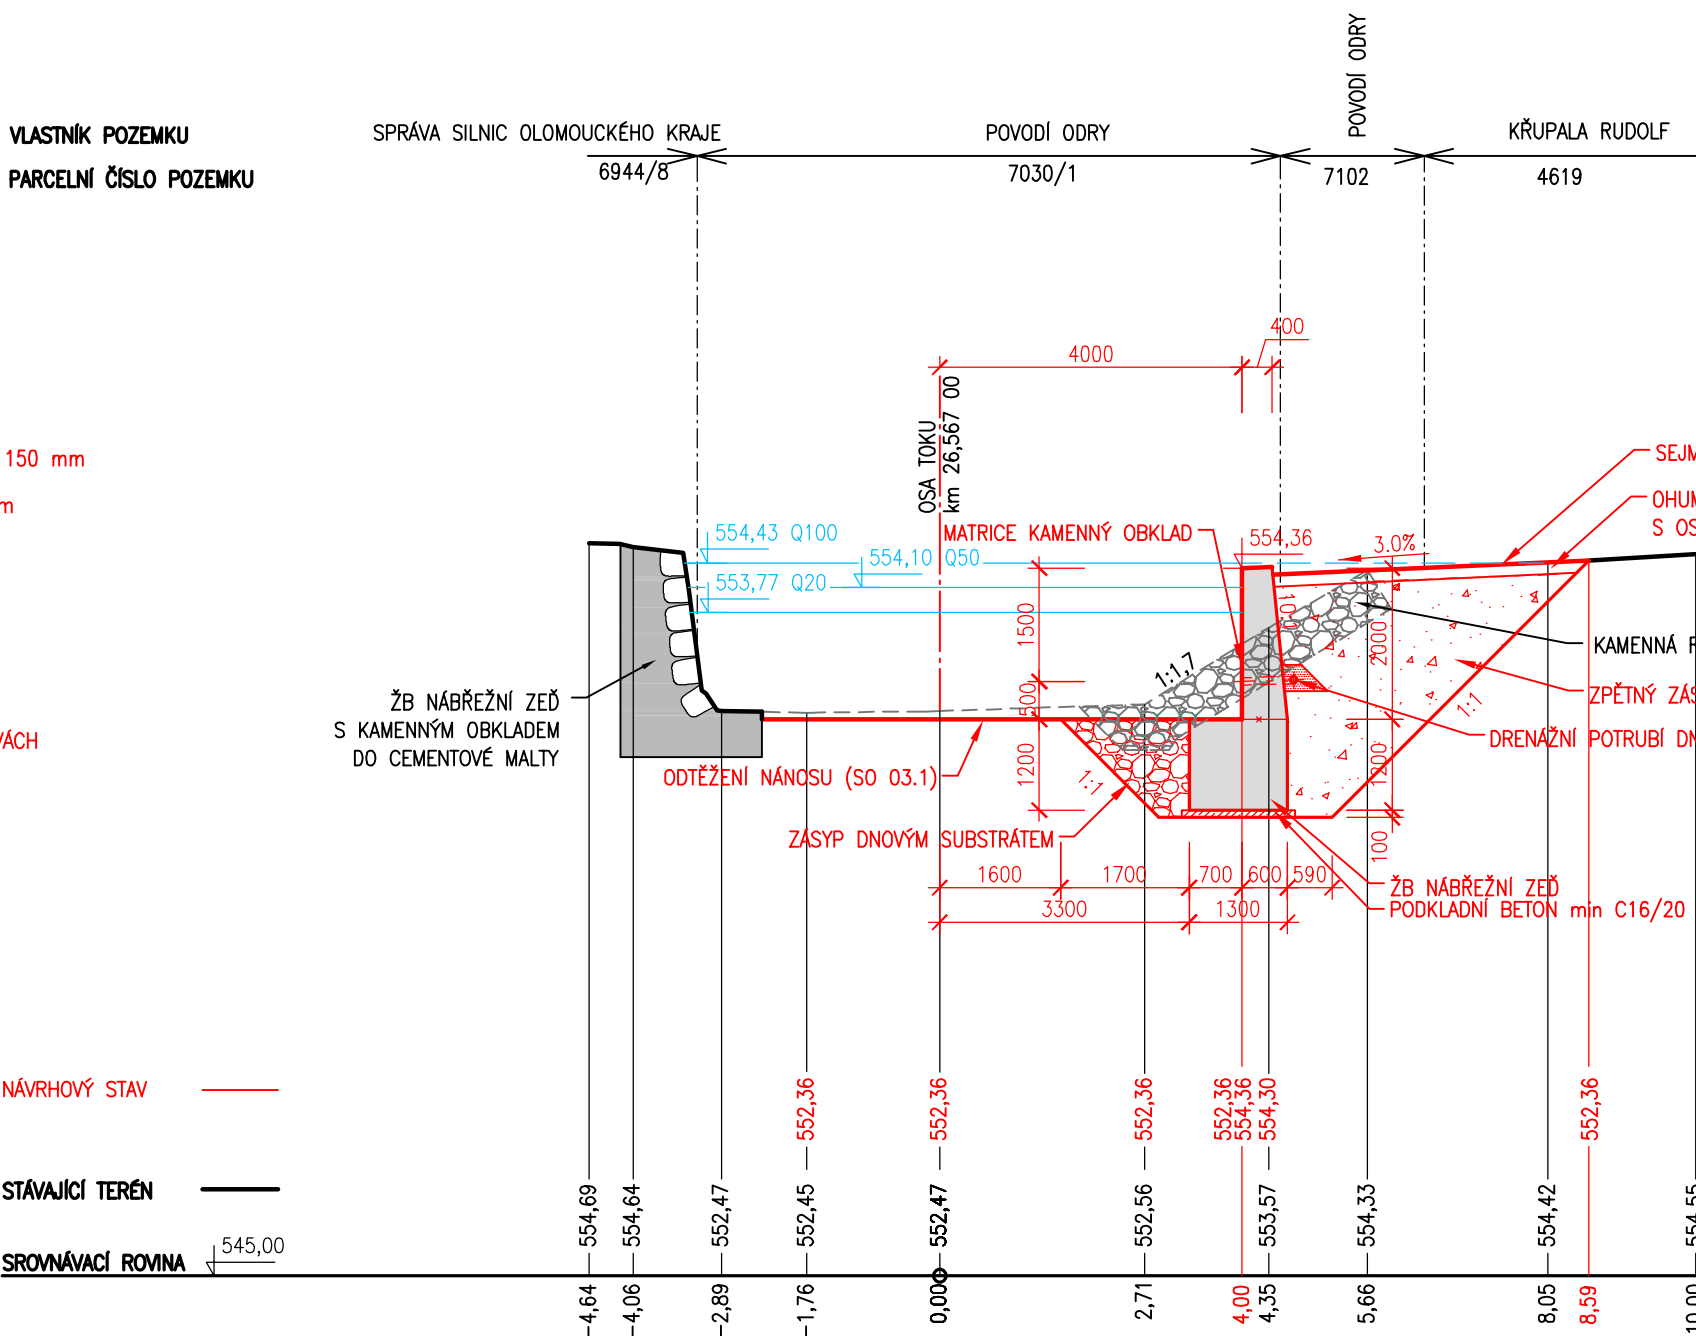