




PF 1 KM 0.000

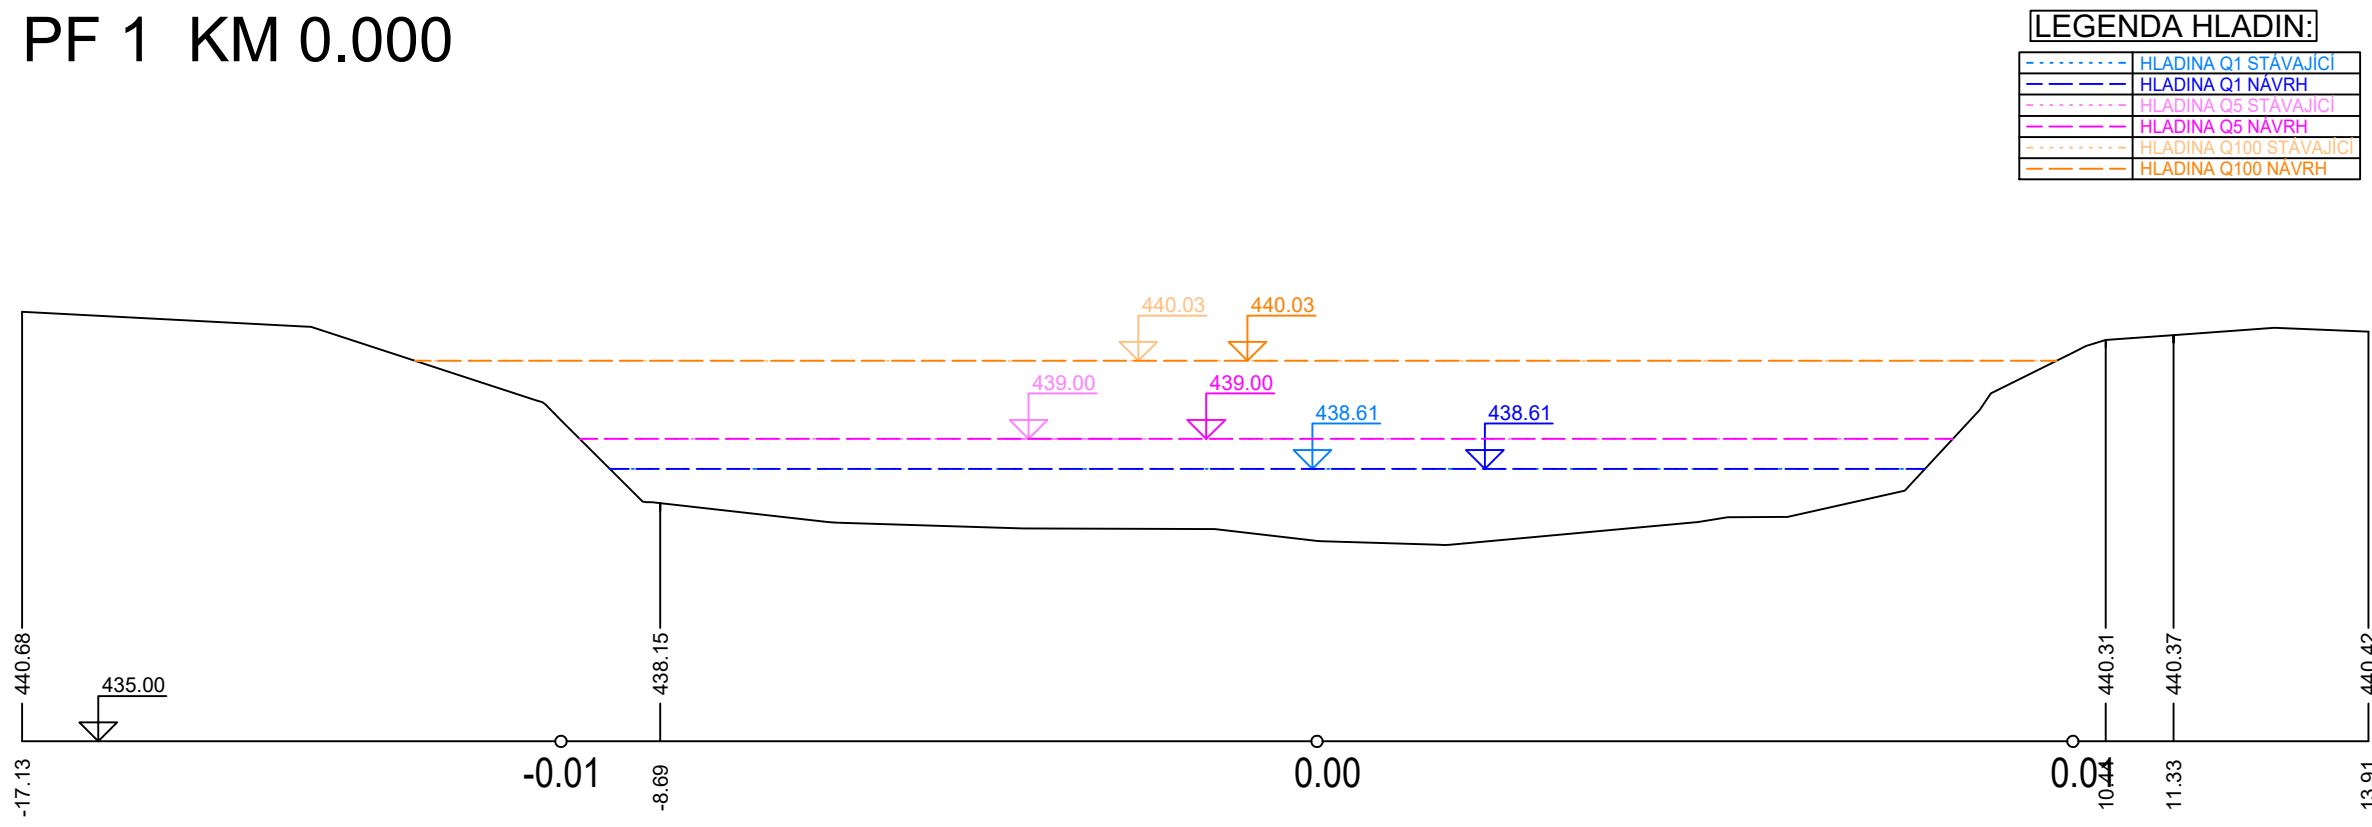


PF 2 KM 0.033

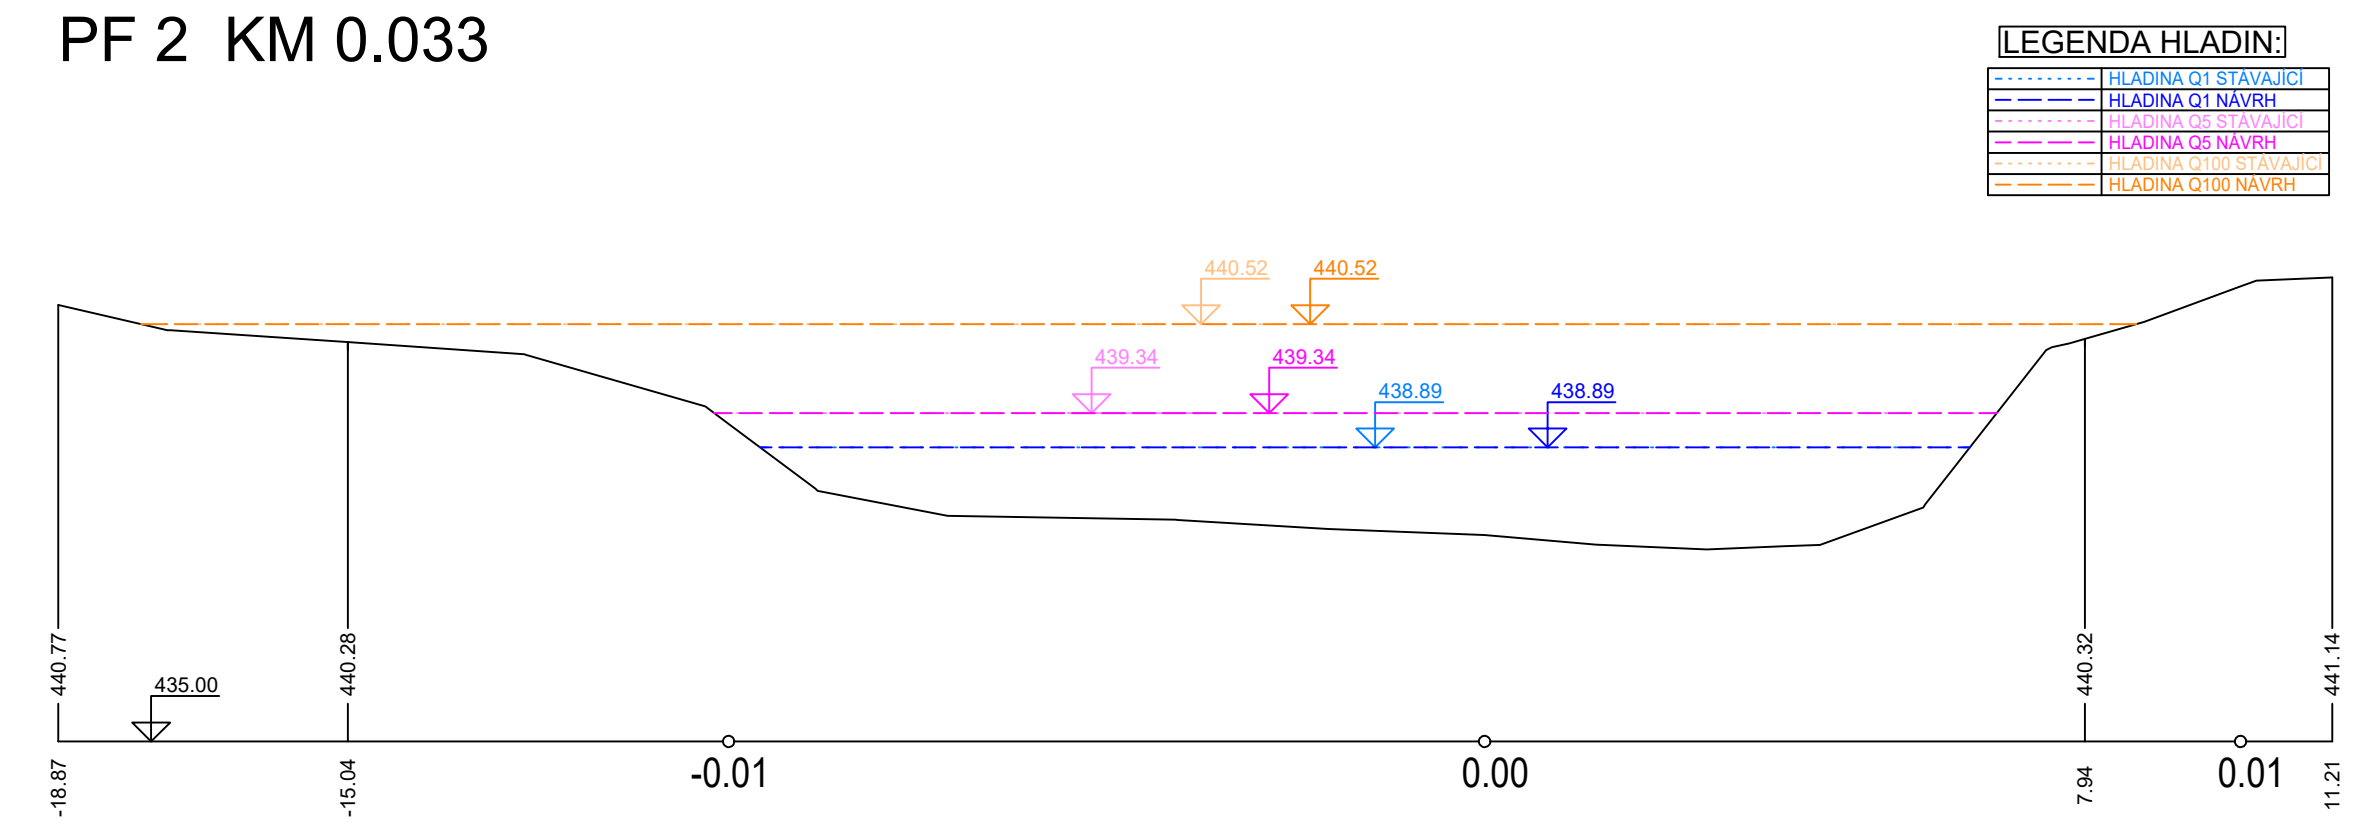


PF 3 KM 0.058

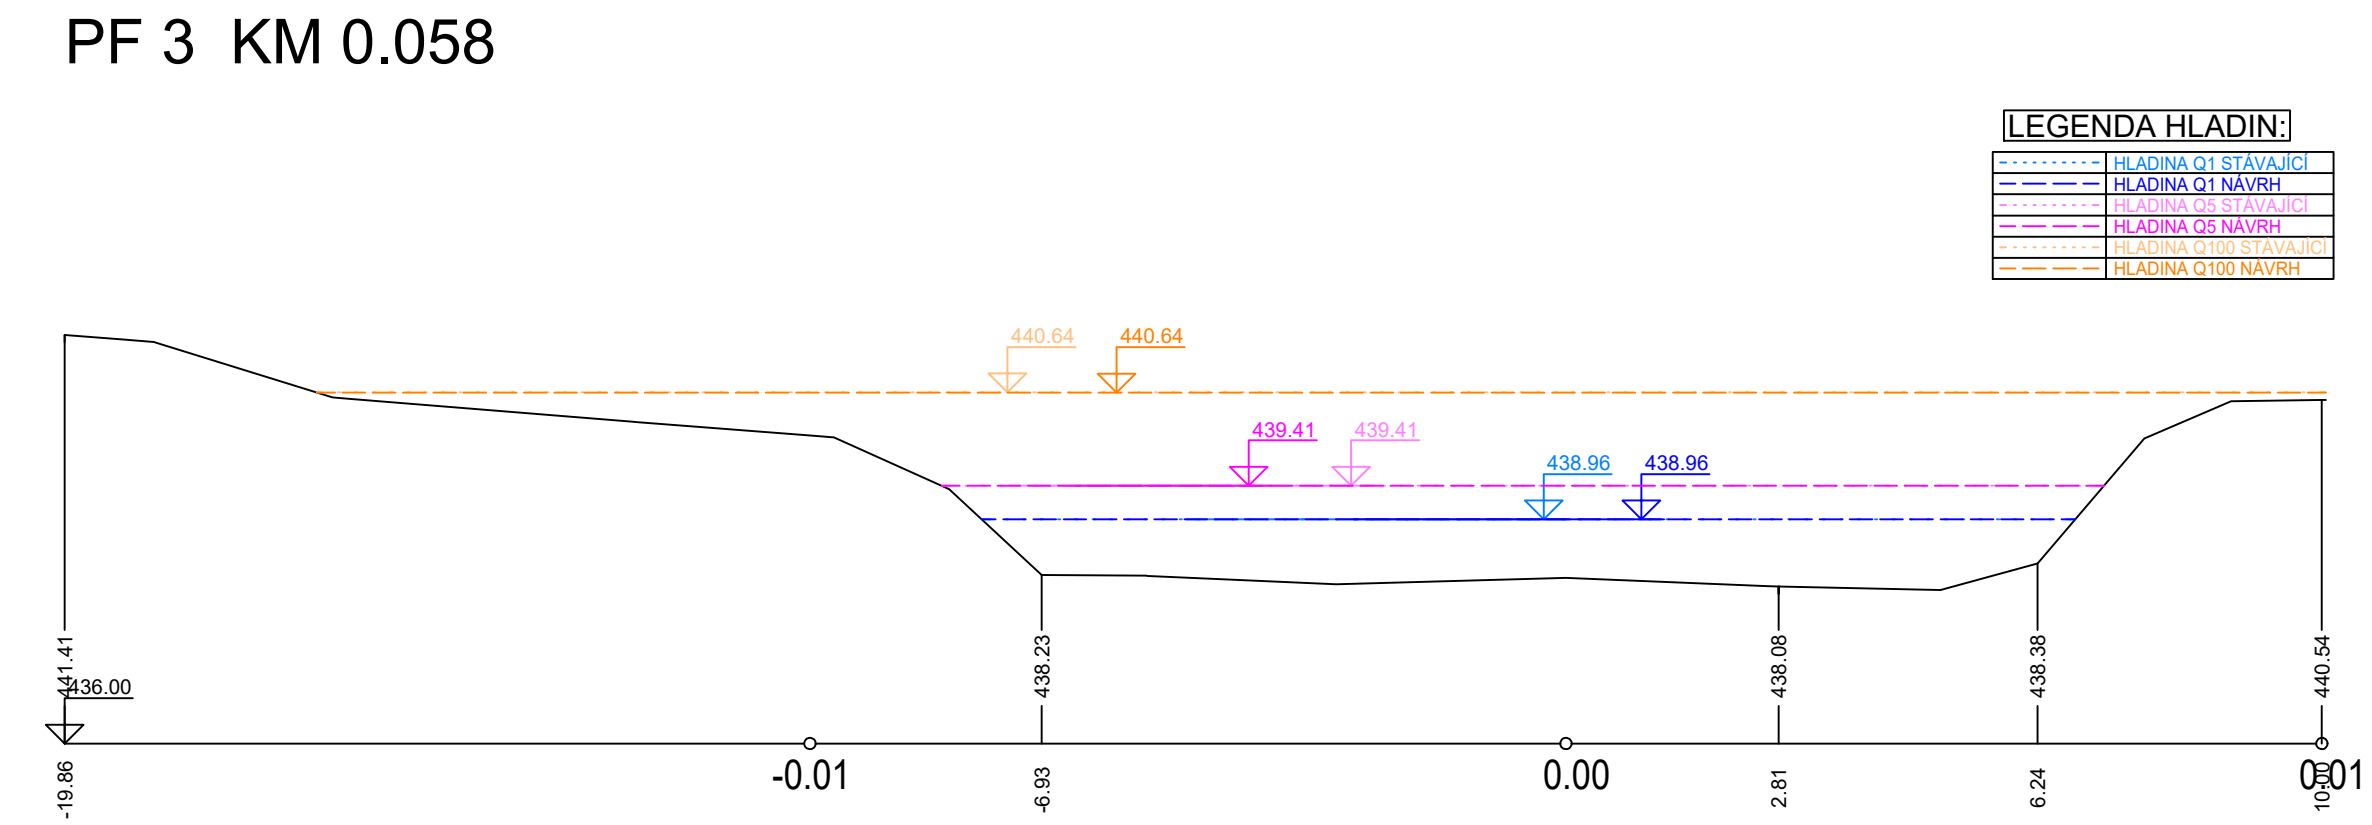


PF 4 KM 0.079

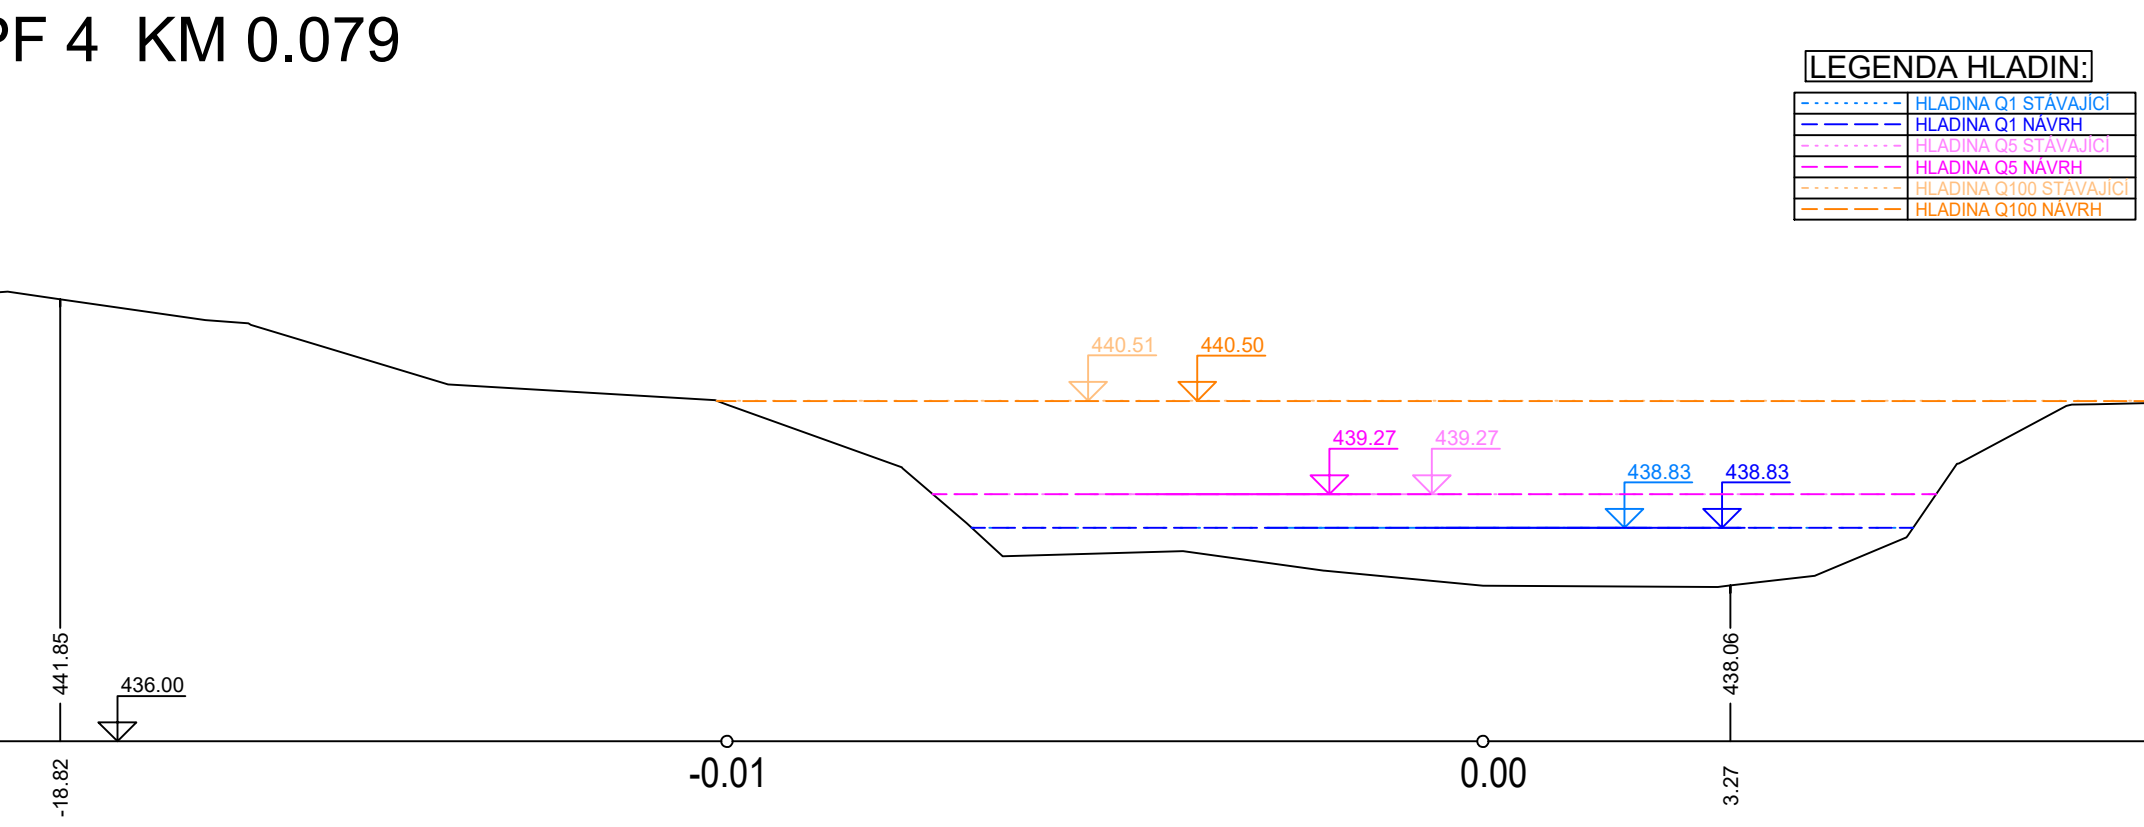


PF 5 KM 0.102

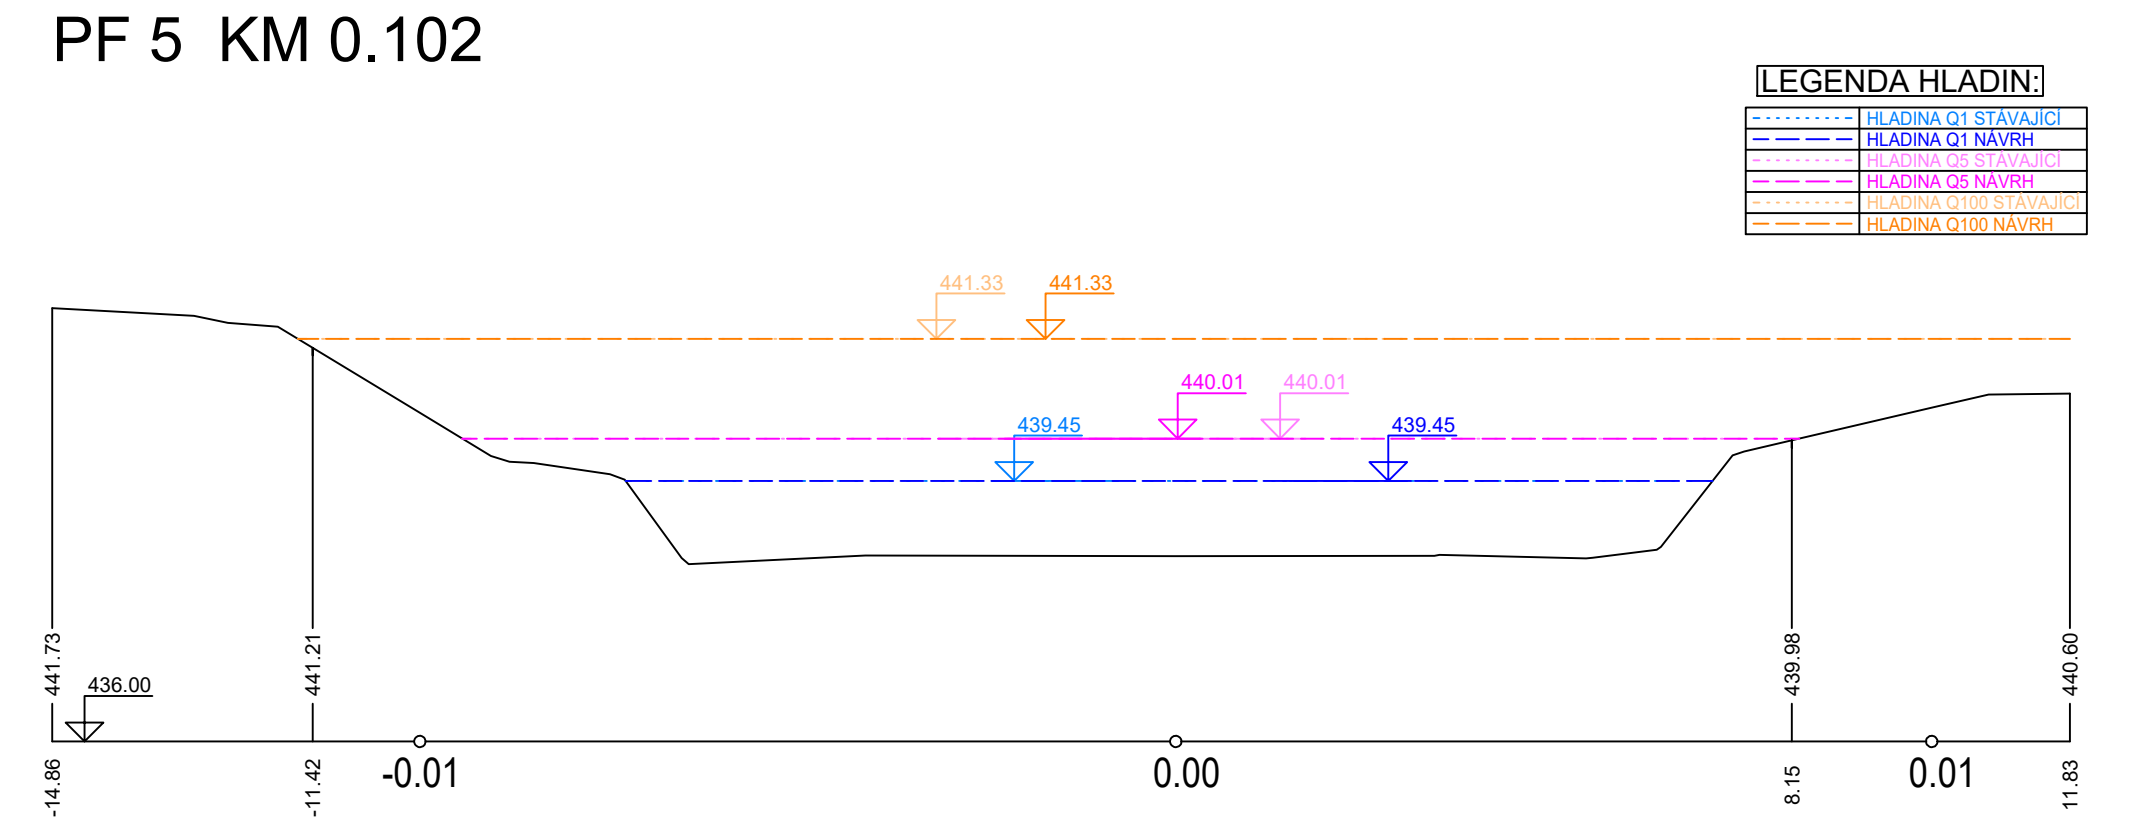


PF 6 KM 0.124

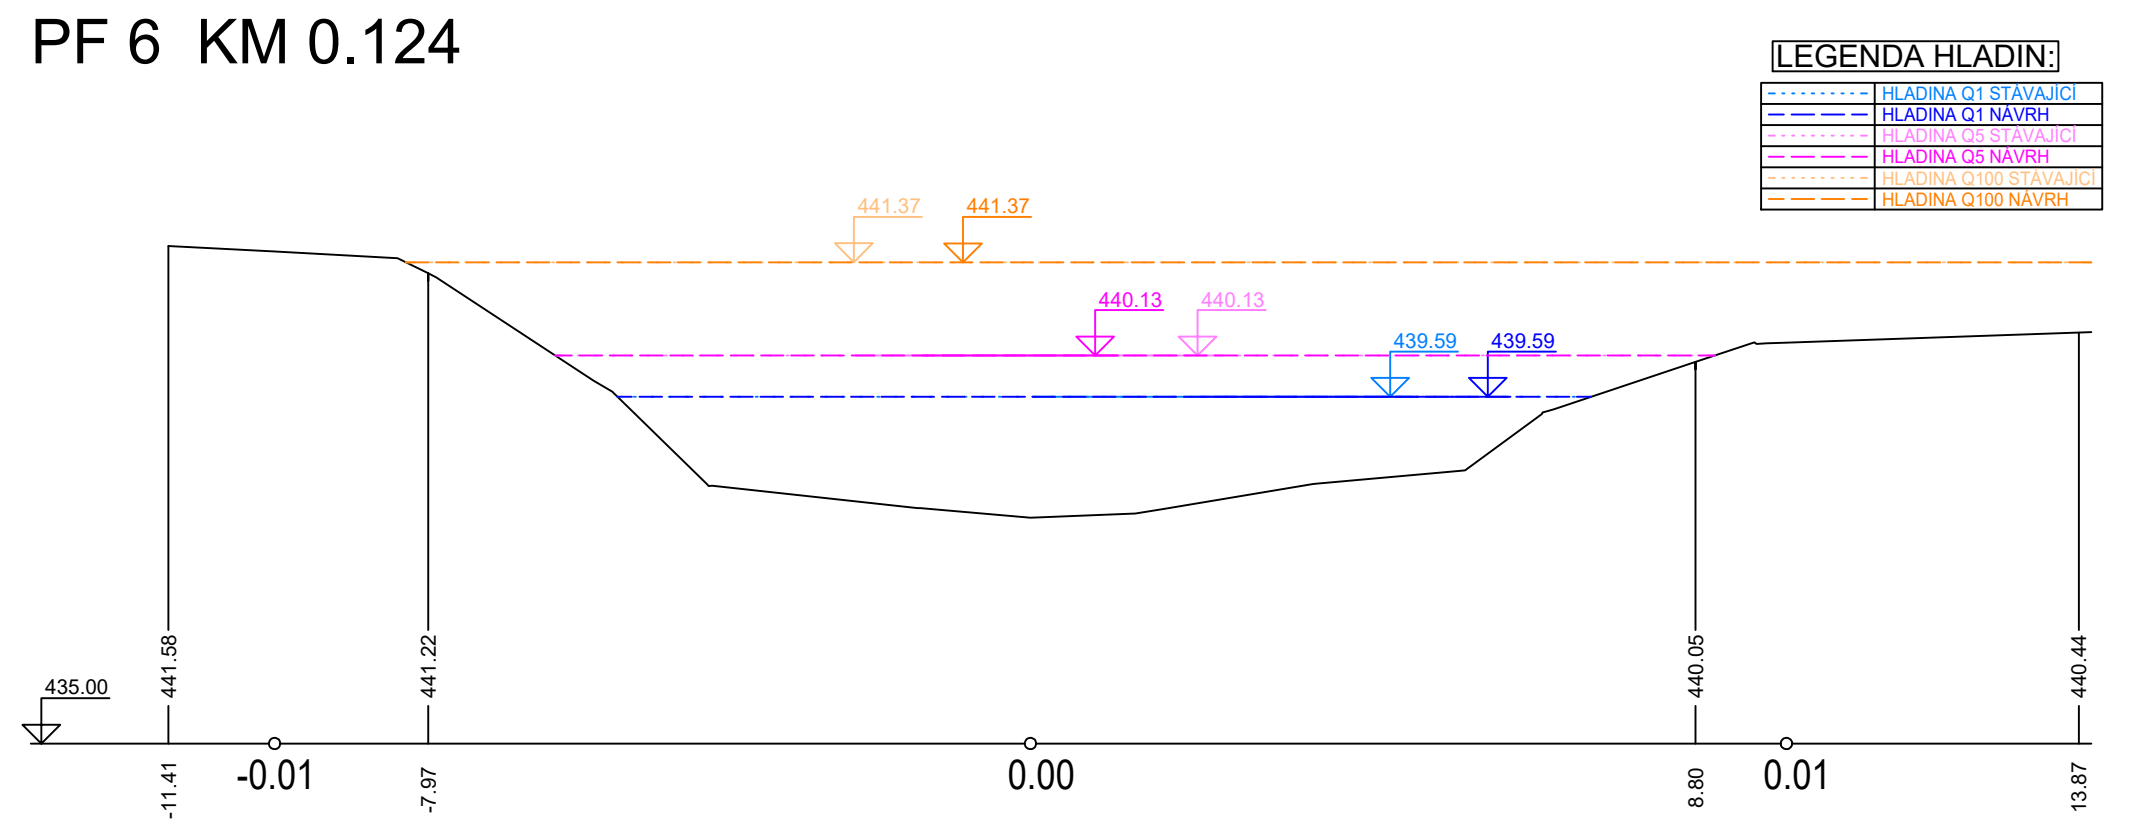


PF 7 KM 0.142

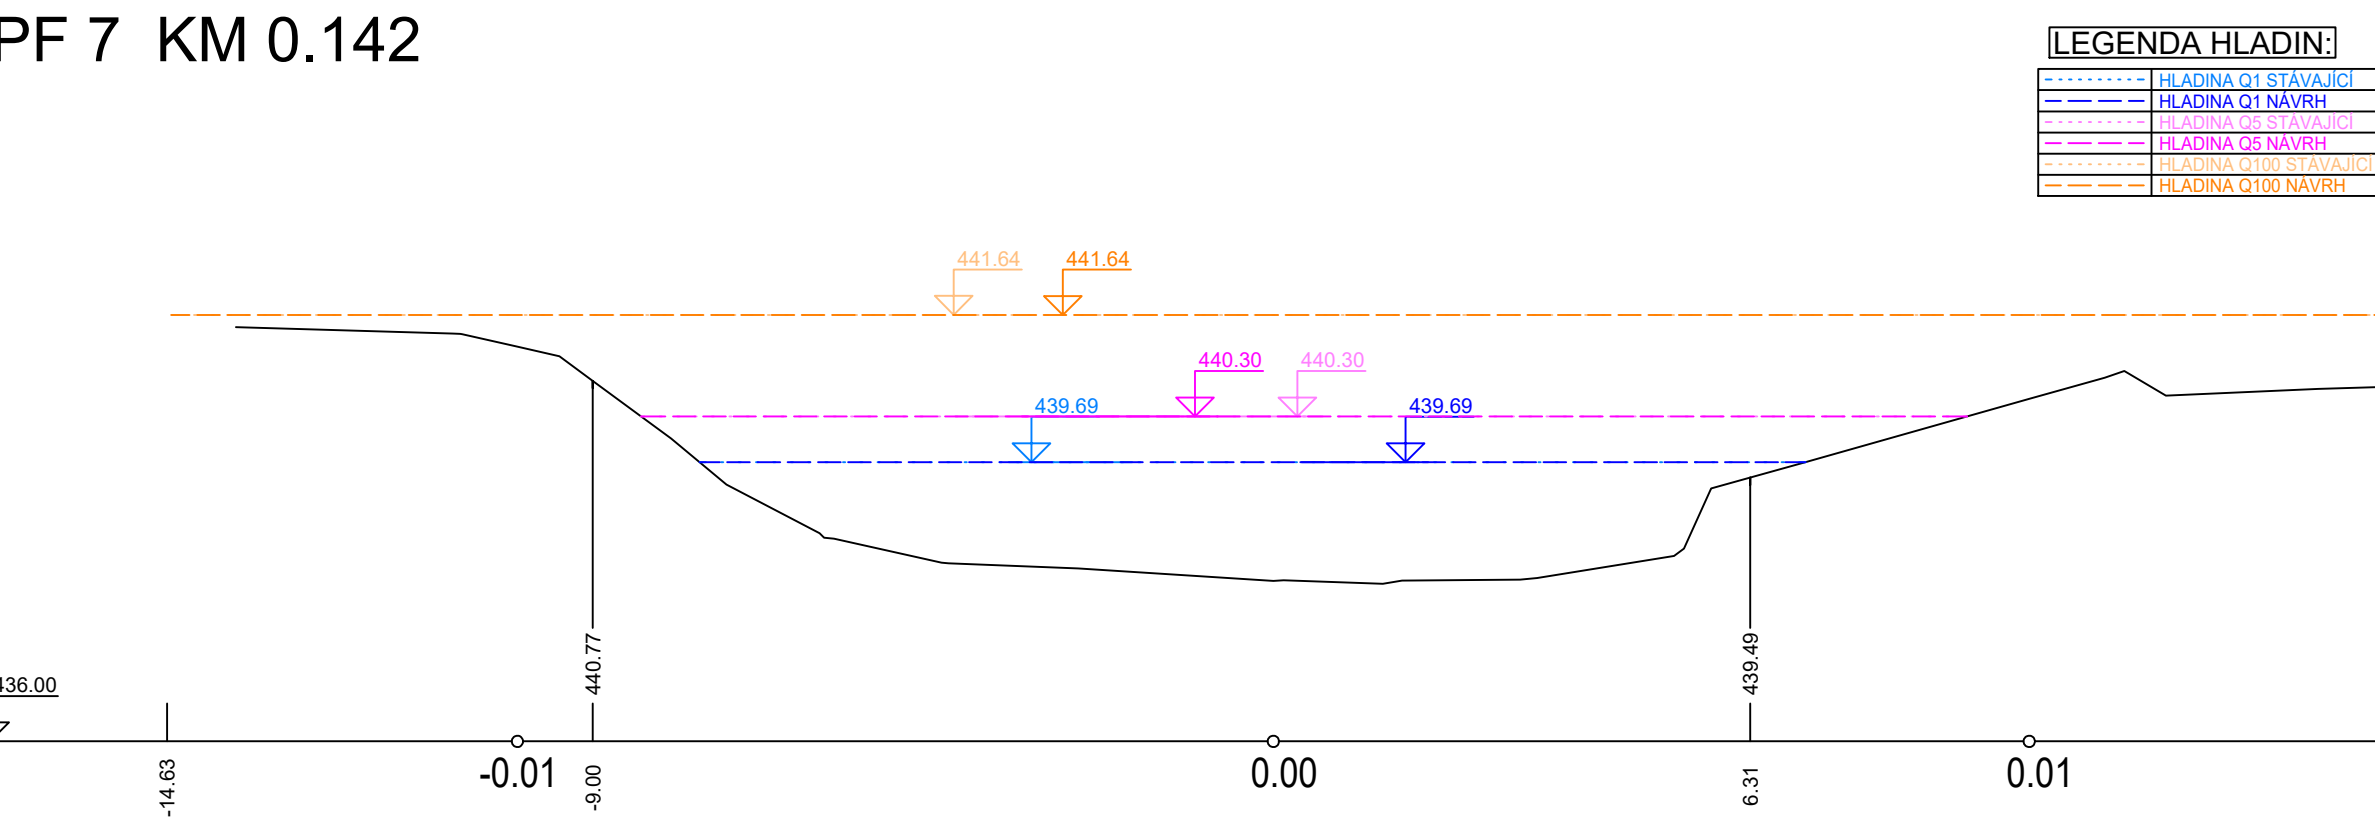


PF 8 KM 0.152

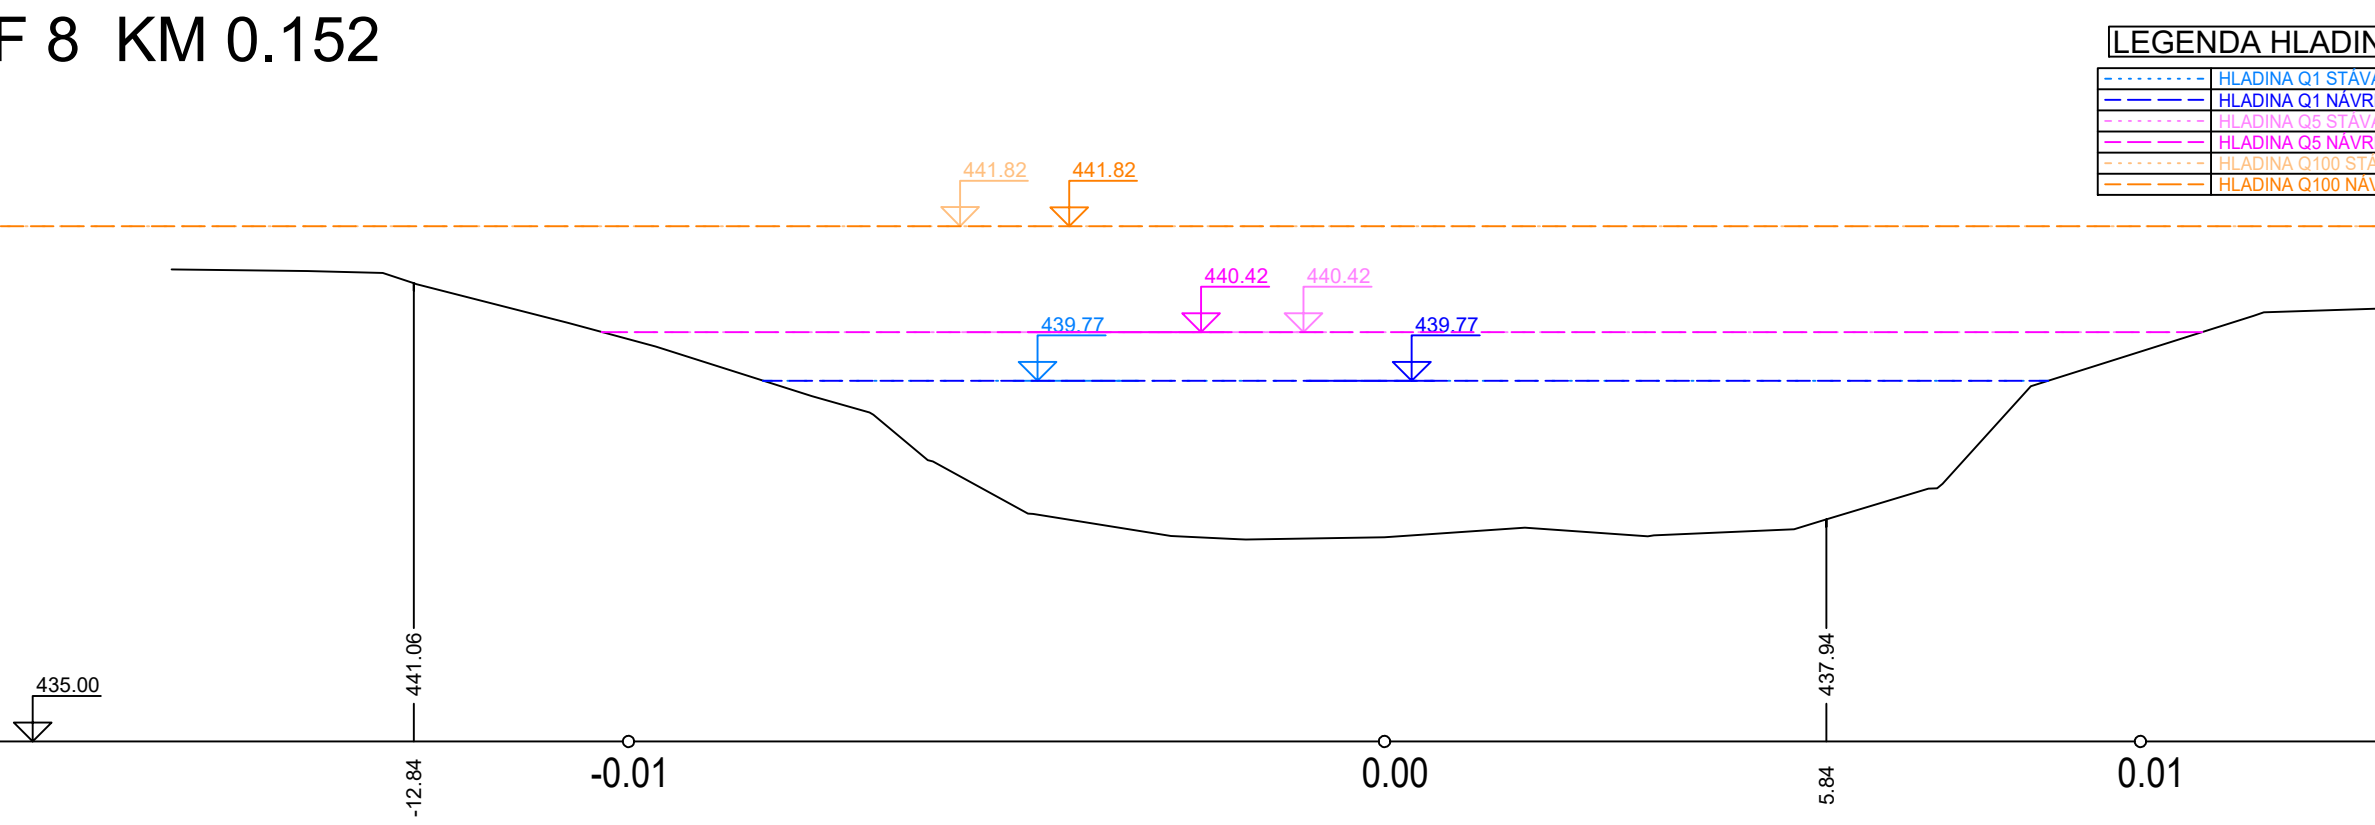


PF 9 KM 0.164

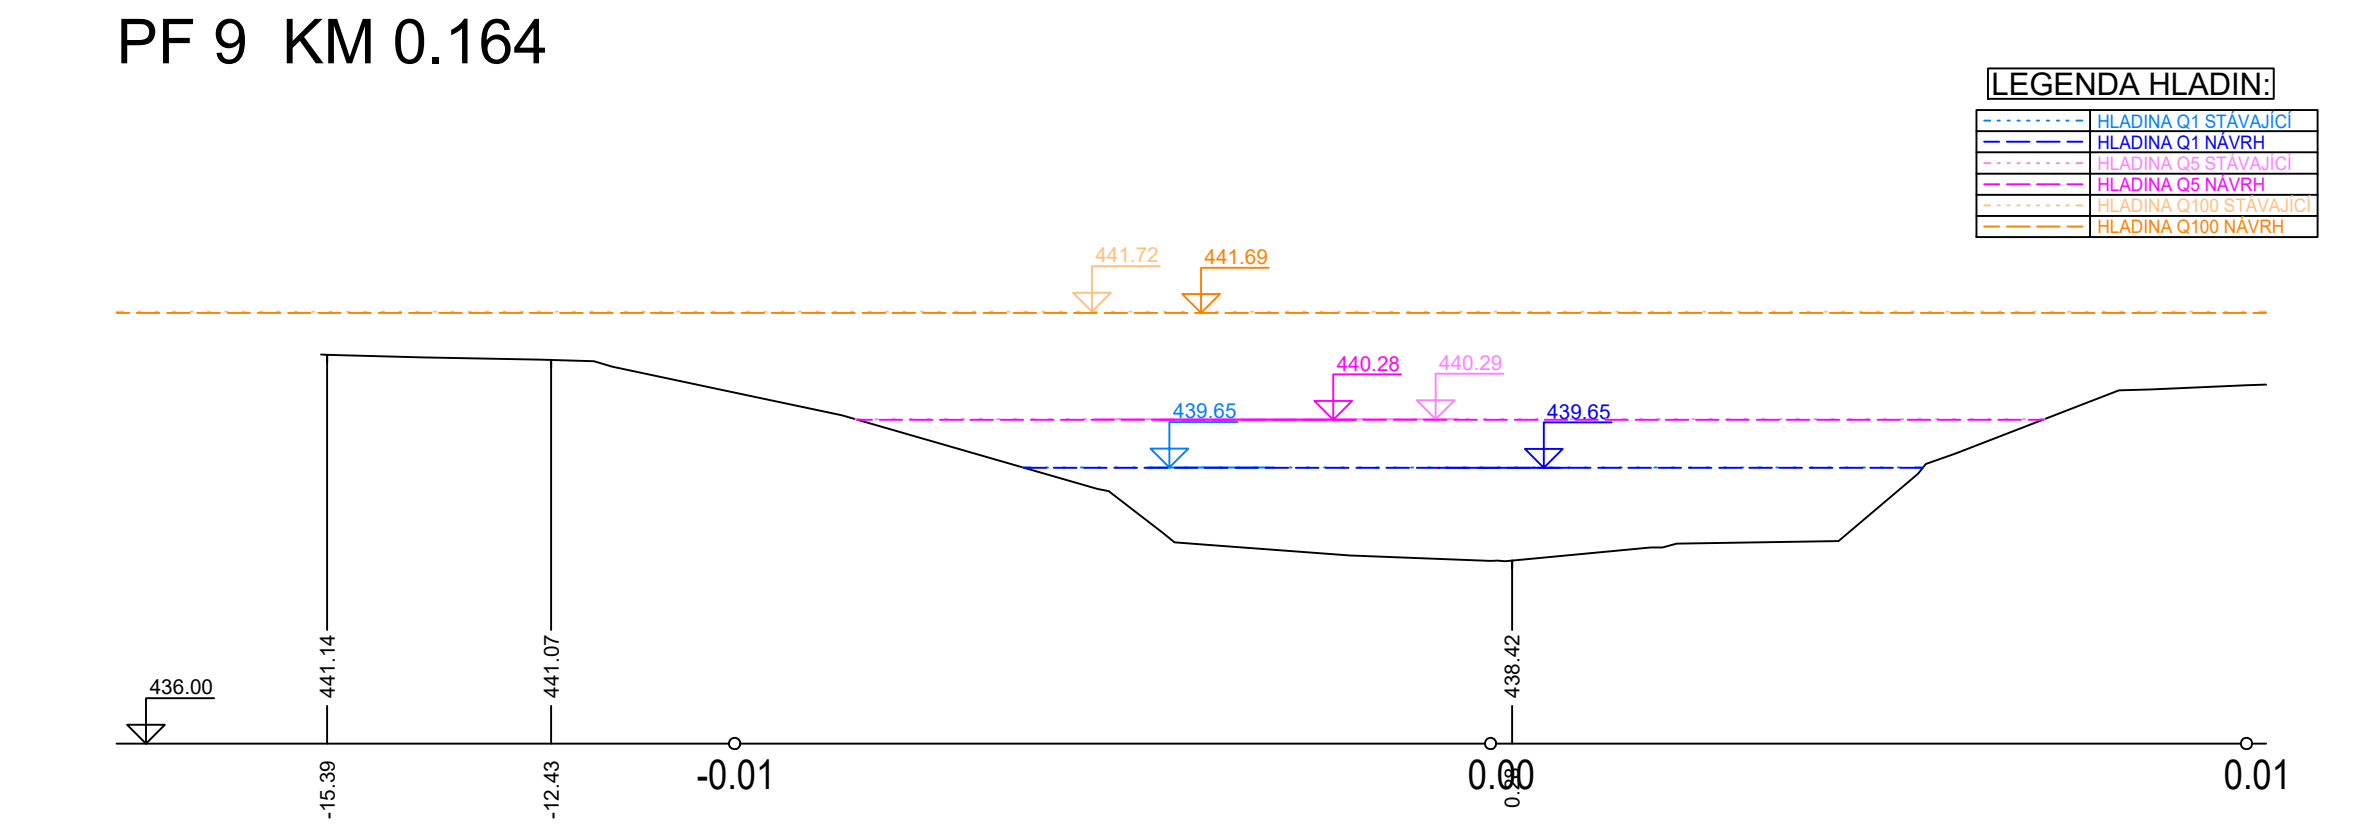


PF 10 KM 0.177

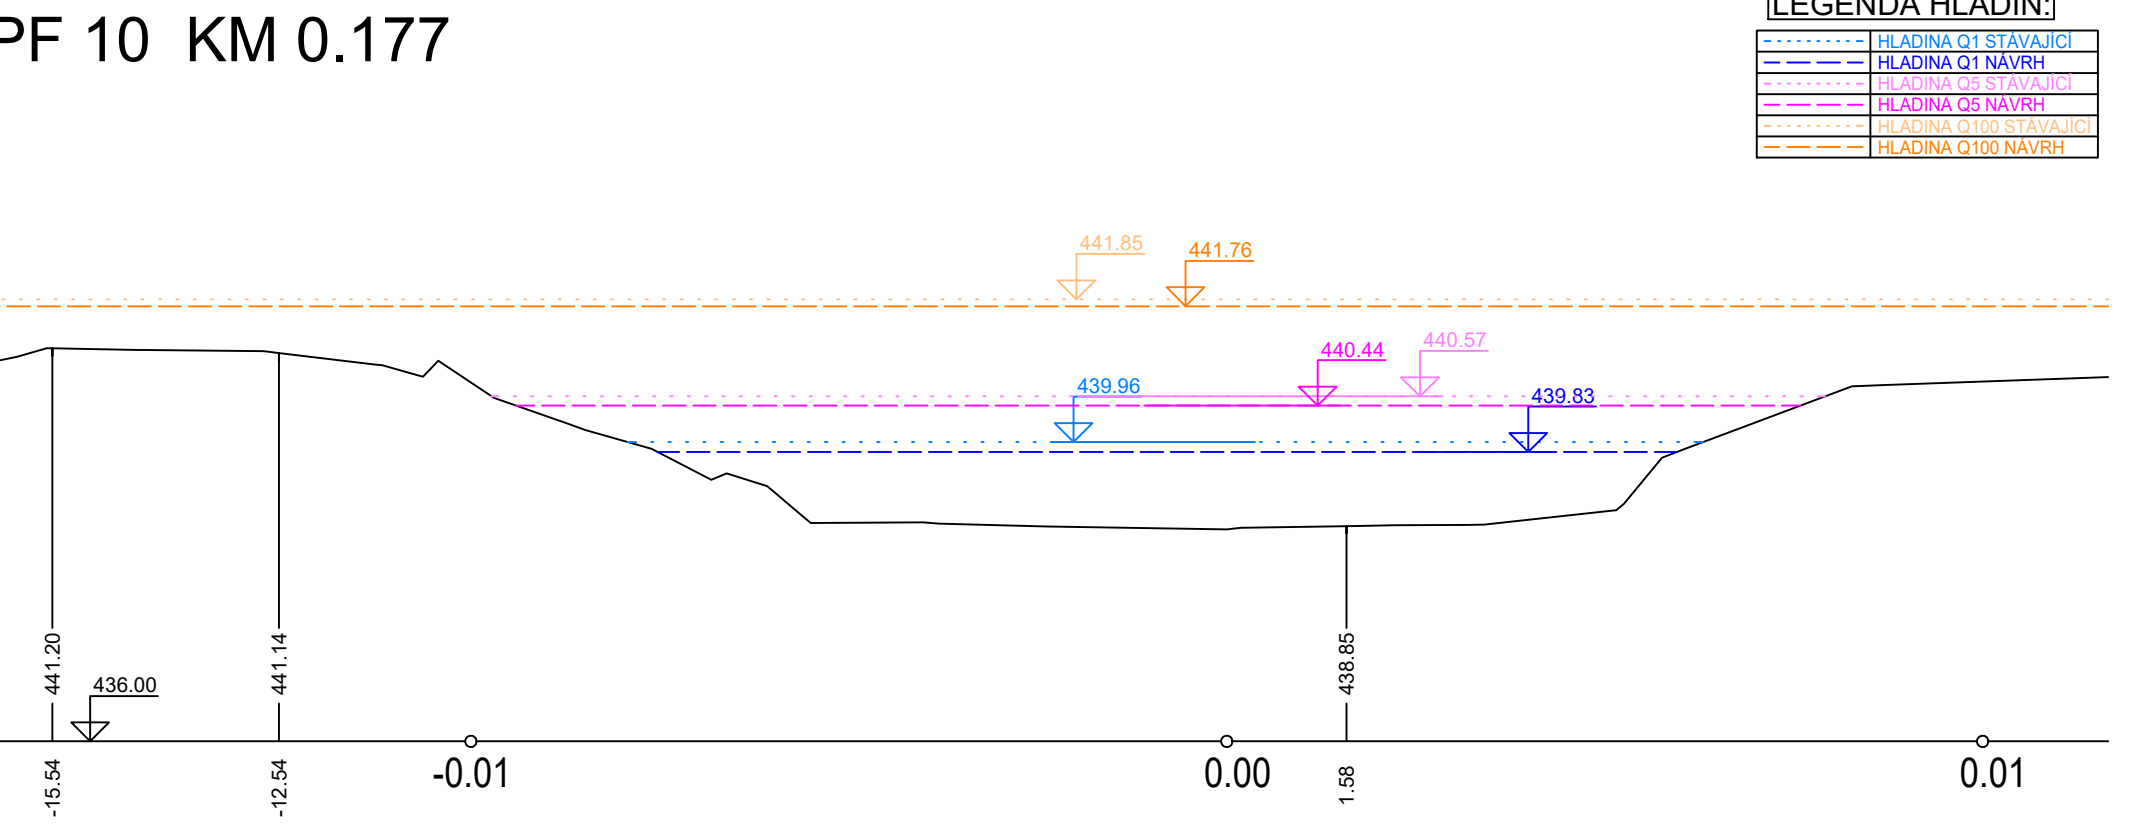


PF 11 KM 0.183

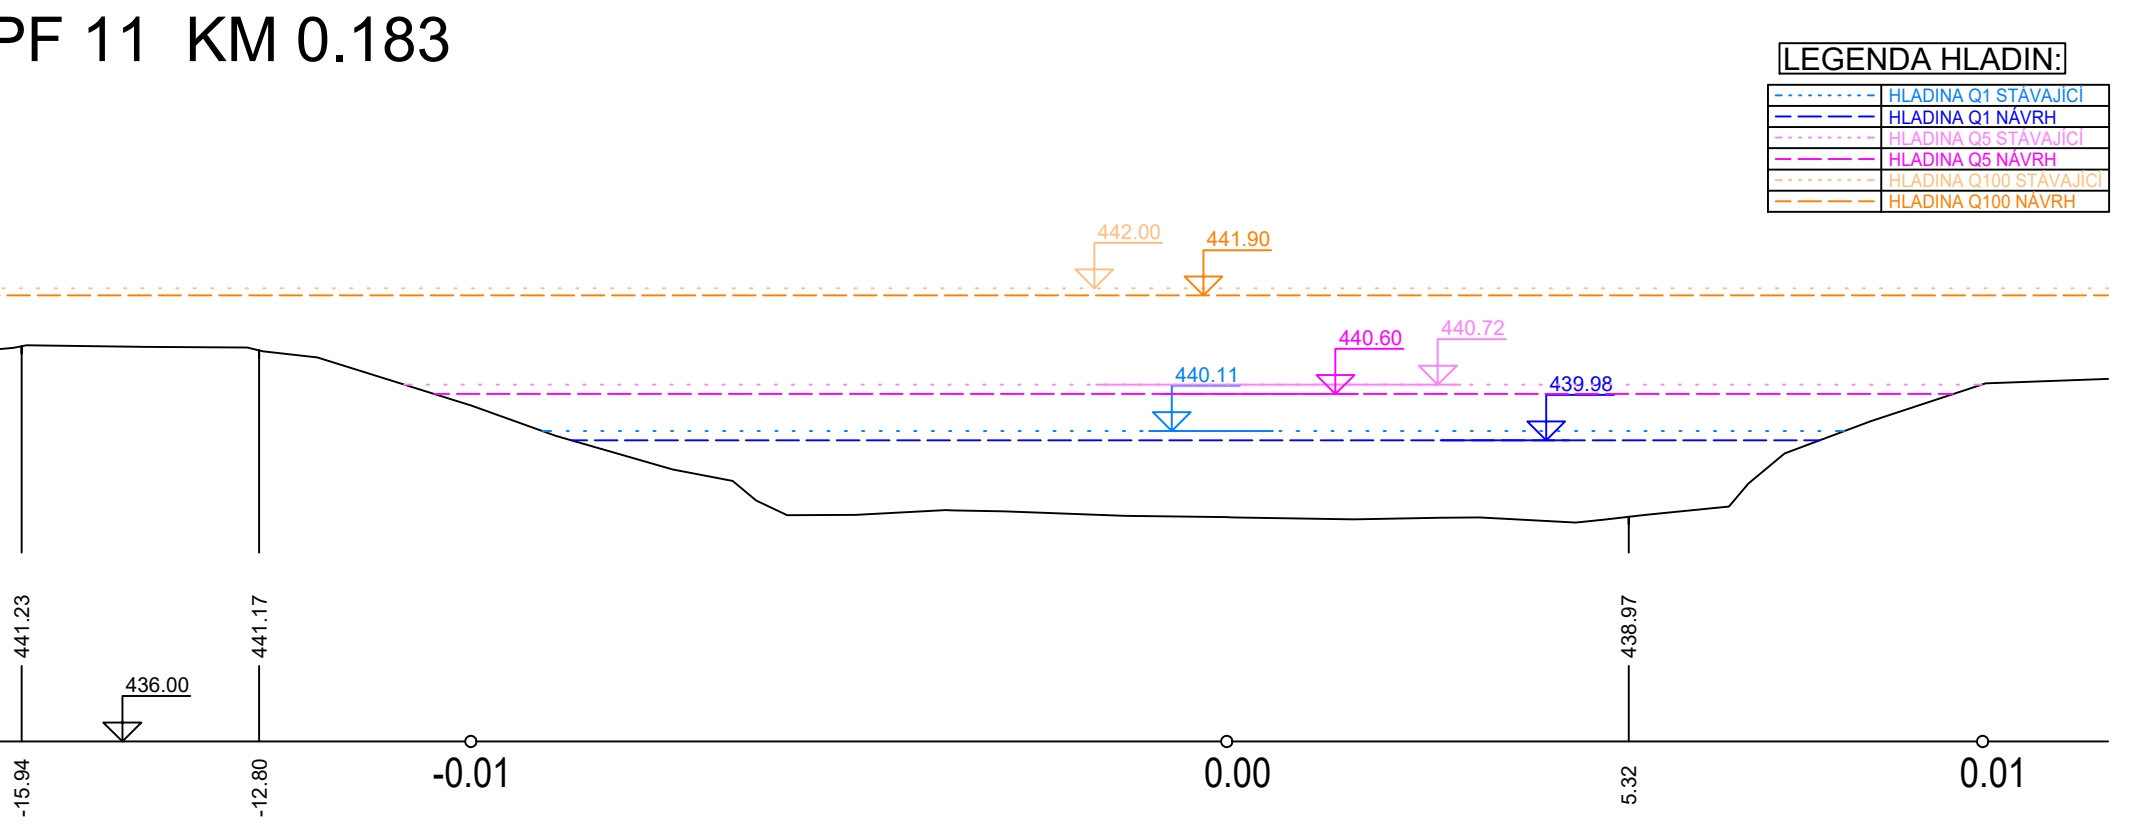


PF 12 KM 0.188

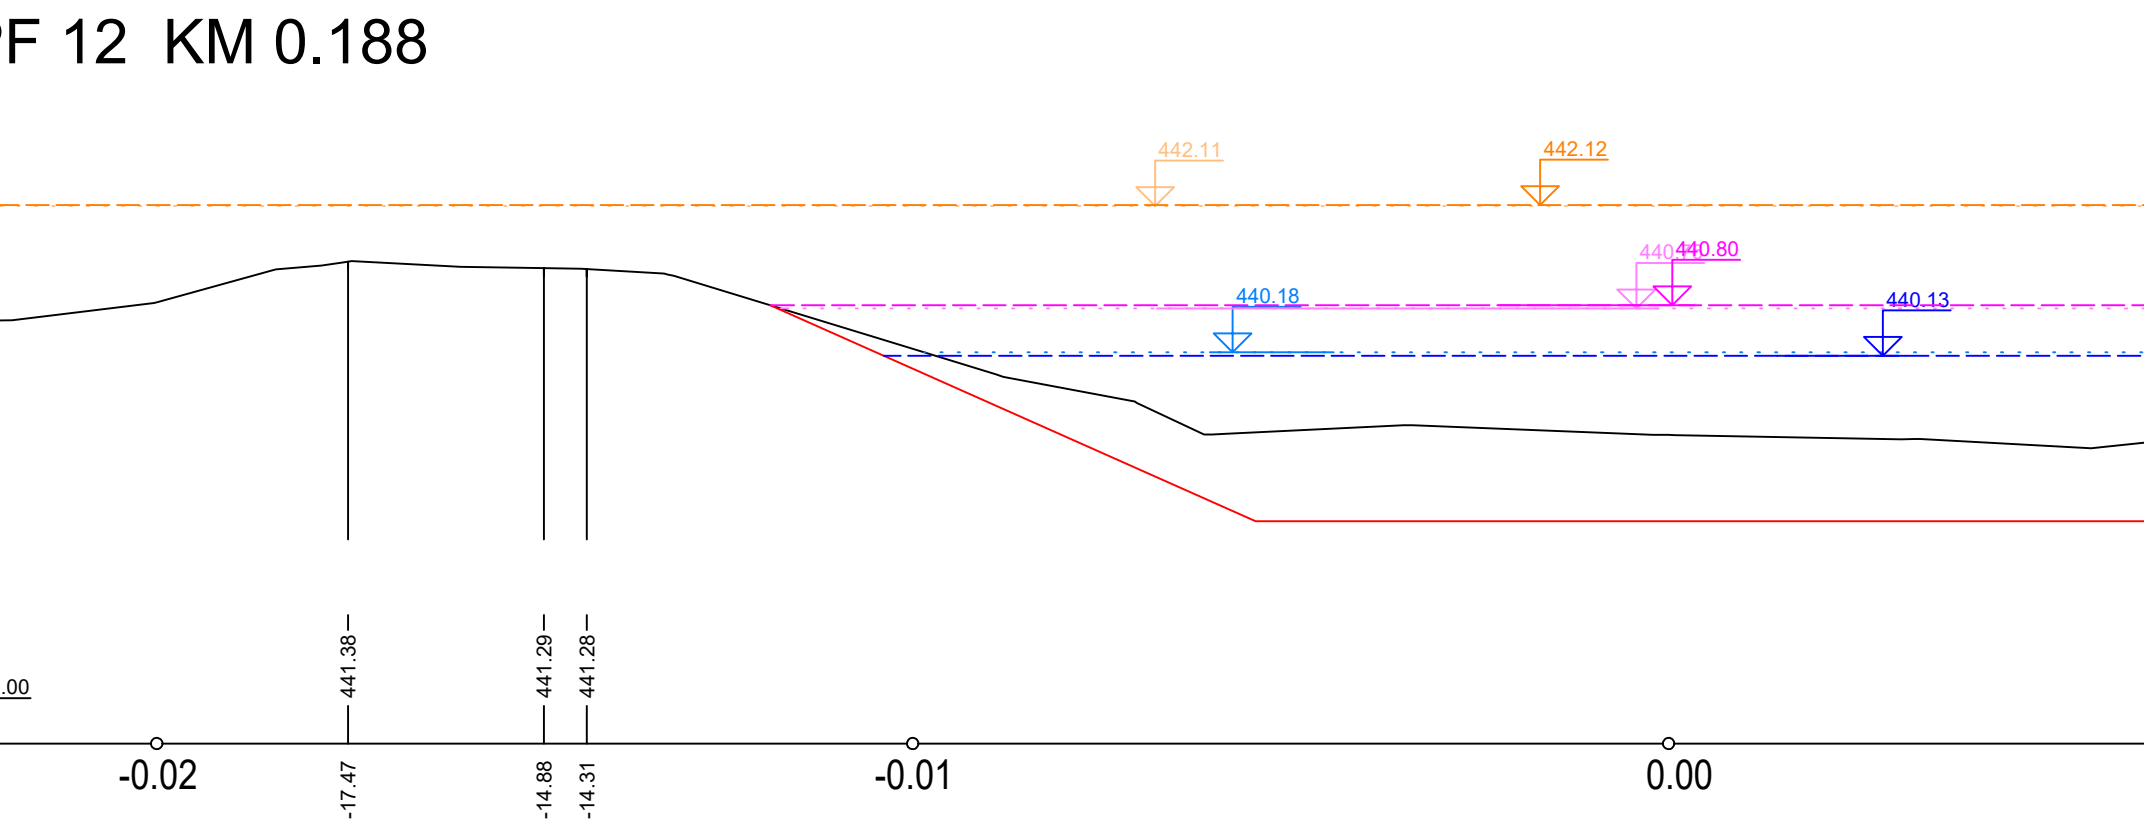


PF 13 KM 0.193

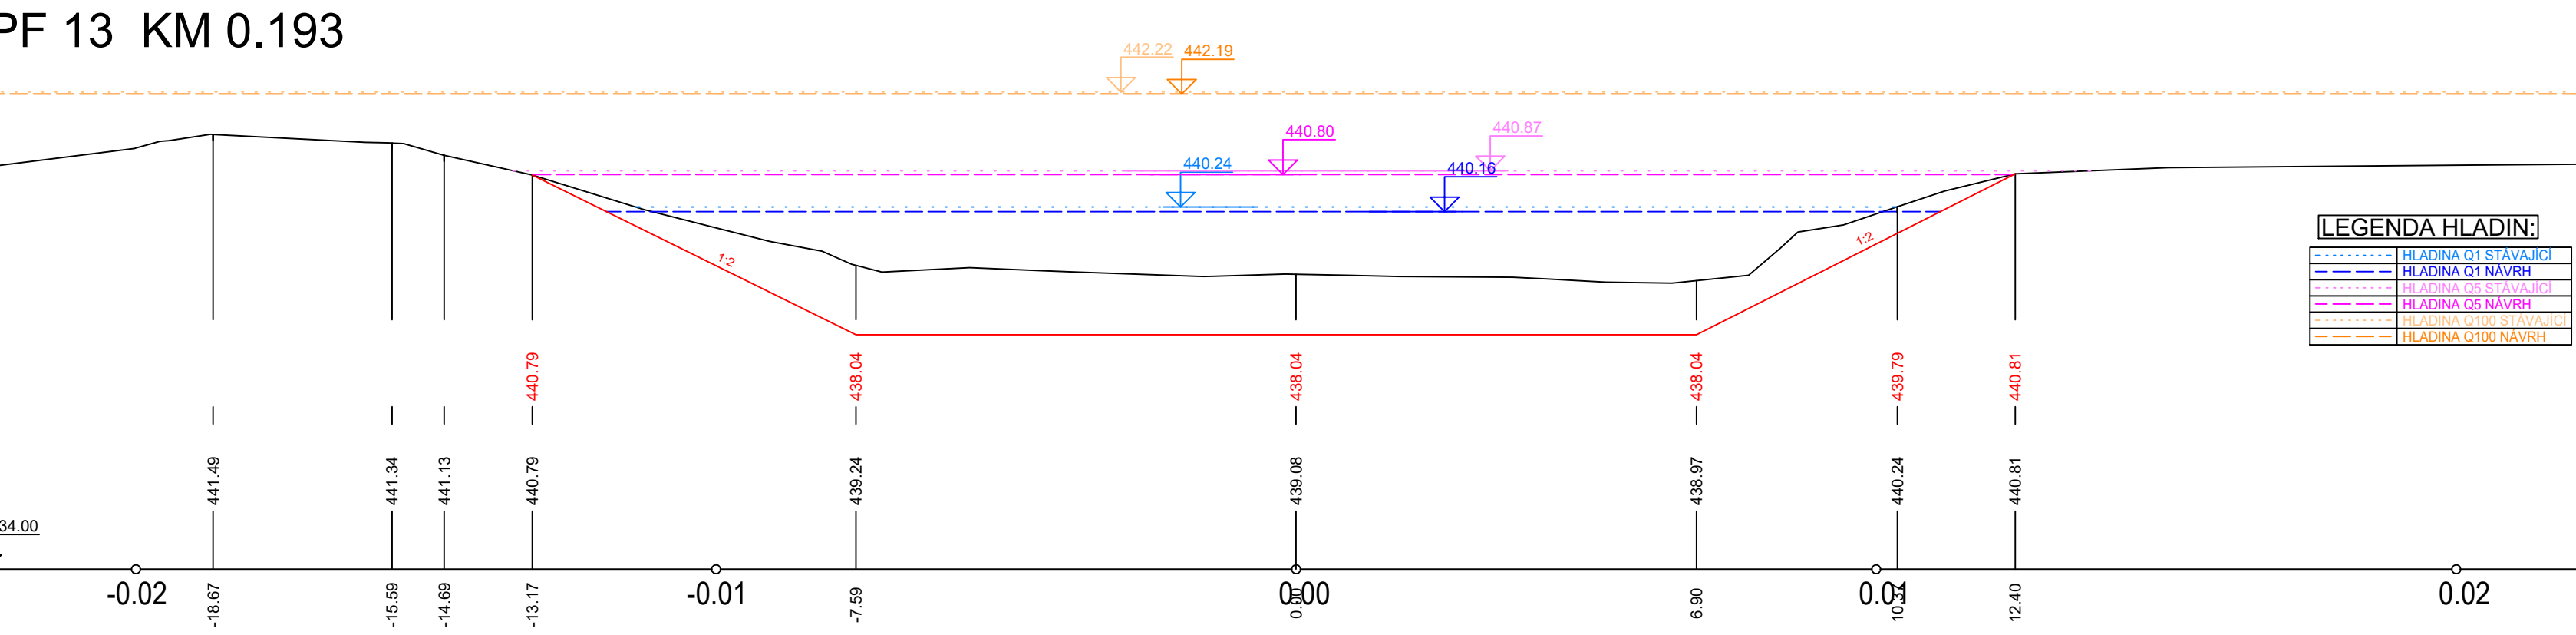

PF 14 KM 0.195

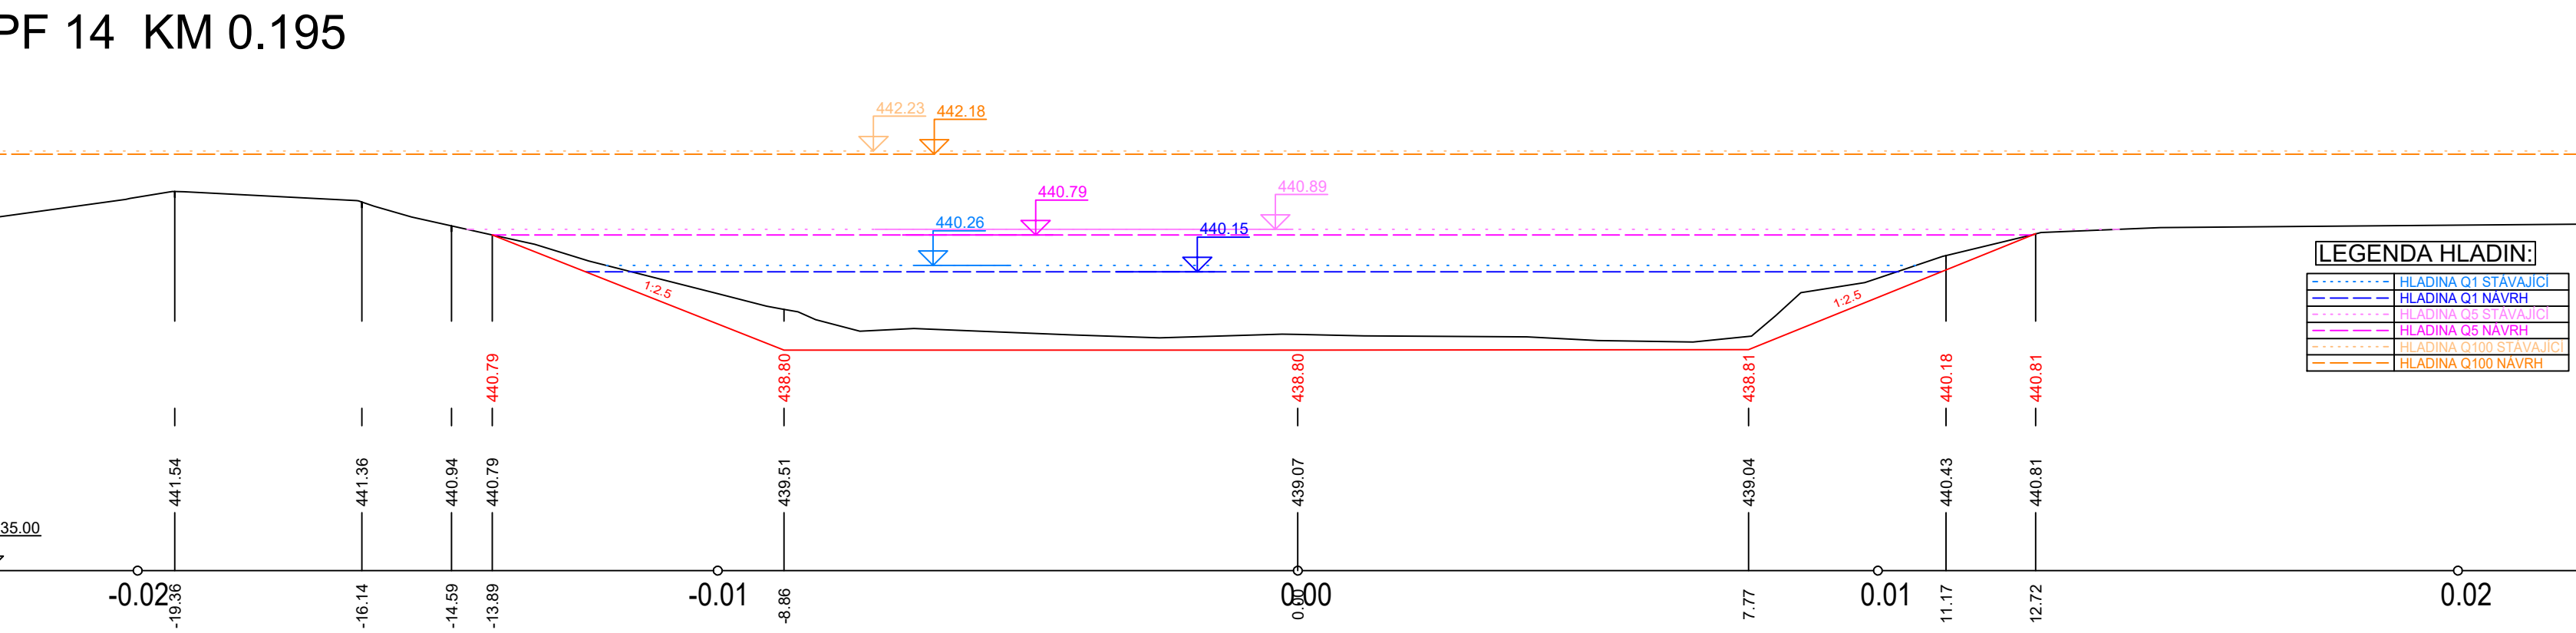

VYPRACOVALA:		ZODP. PROJEKTANT:		POVODÍ MORAVY, S.P.	
Ing. LUCIE SEIFERTOVÁ		Ing. ALEŠ ŽARUBA		ZÁVOD DYJE, HUSOVA 760,	
				675 71 NÁMEŠTÍ NAD OSLAVOU	
				T +420 565 382 643,	
				seifertova@pmo.cz	
INVESTOR: POVODÍ MORAVY, S.P., DŘEVAŘSKÁ 11, 602 00 BRNO					
STAVBA:		FORMÁT		1890 x 420 mm	
Jihlava, f. km 126,193, Konvalinkův		STUPEŇ		DSP/DPS	
jez, Luka n. J., migrační zprůchodnění		DATUM		04/2024	
		MĚŘITKO		1:100	
		kótováno v		m	
		Č. ZAKÁZKY		-	
PŘÍČNÉ PROFILY PF1-14		Č. VÝKRESU		D1.03.1	