




PF 31 KM 4.85067

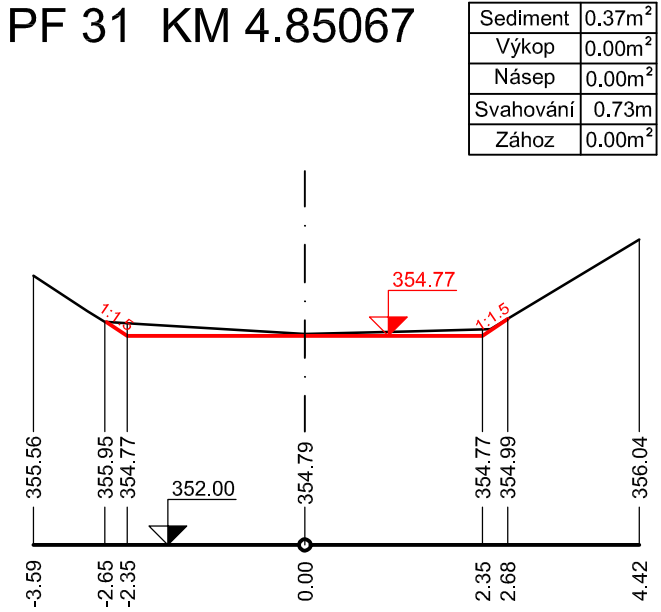


PF 34 KM 4.87872

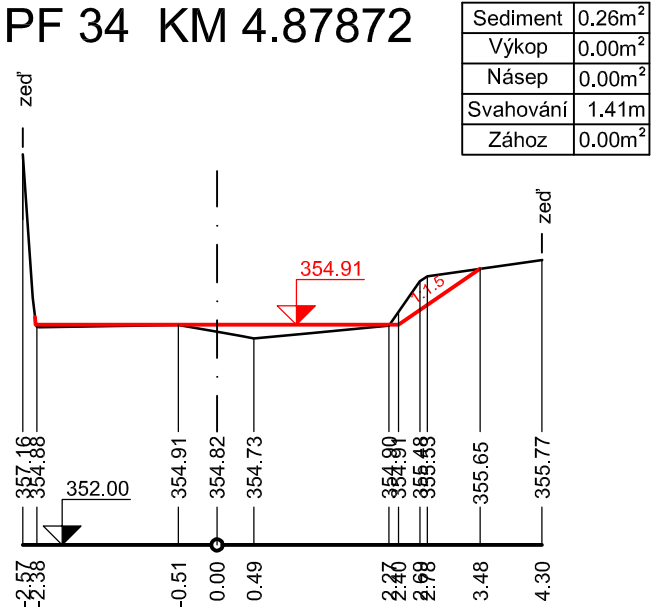


PF 37 KM 4.90984

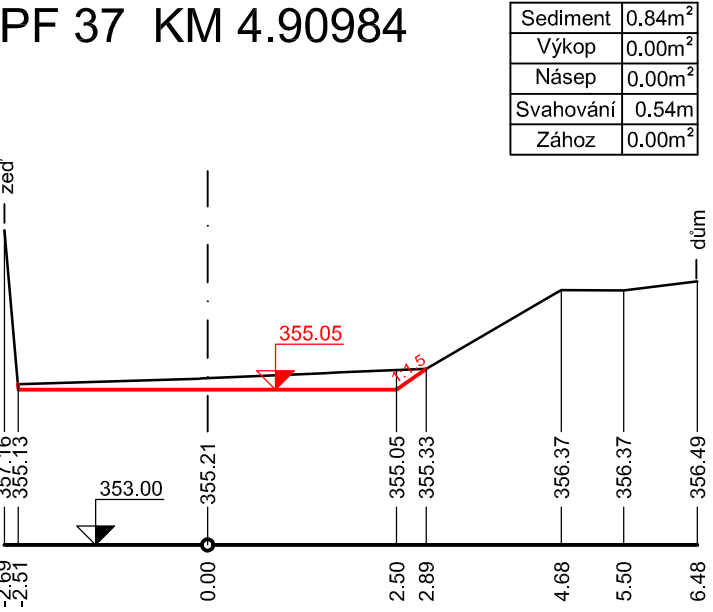


PF 40 KM 4.93779

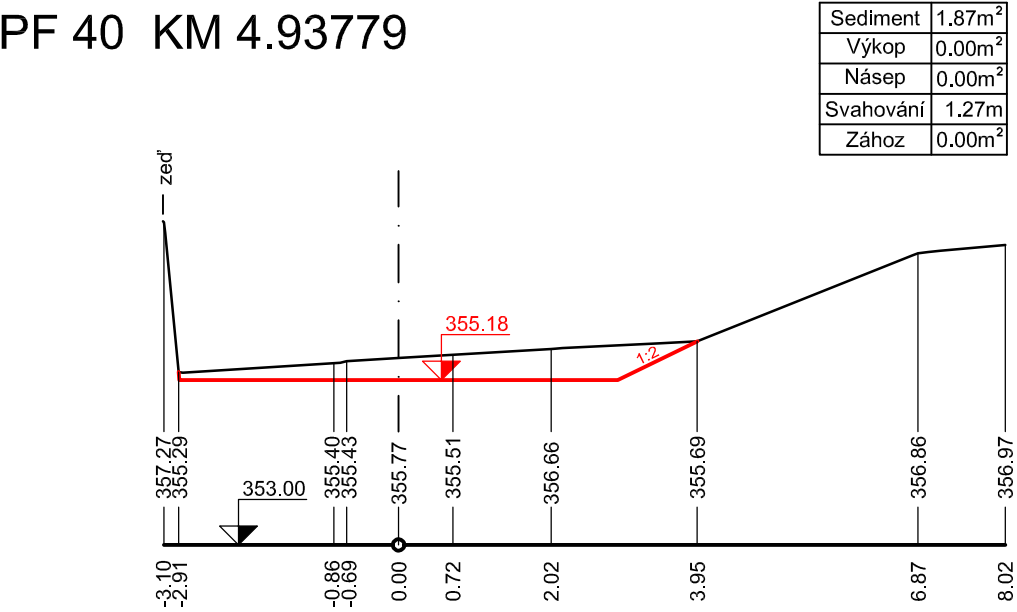


PF 43 KM 4.97172

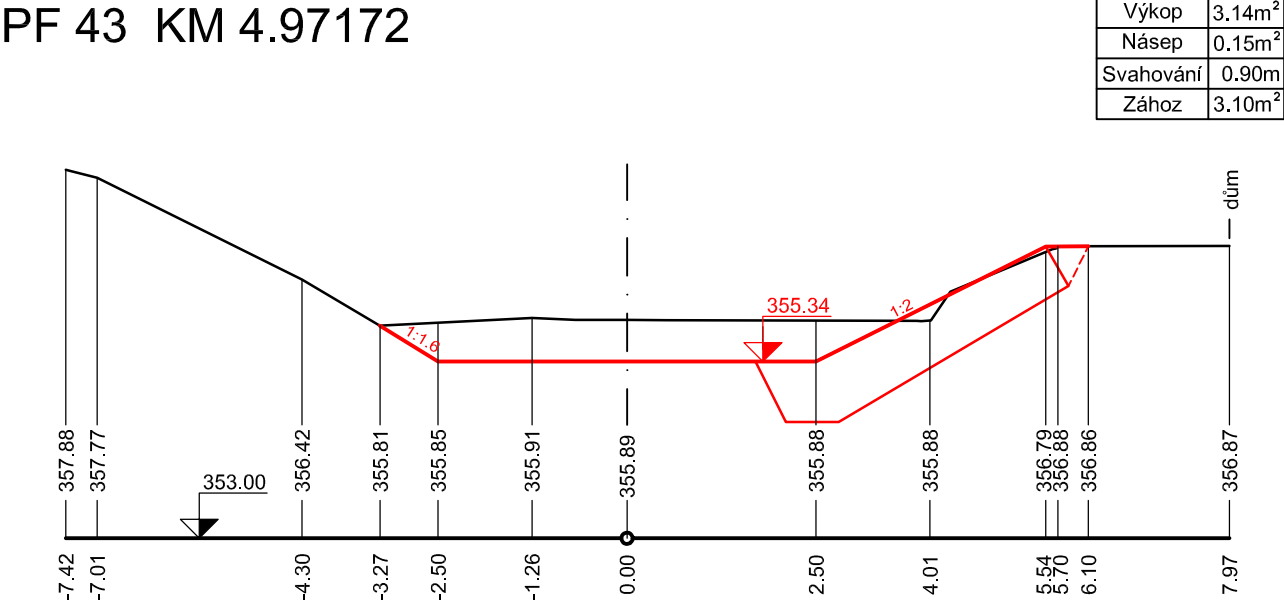


PF 46 KM 4.99212

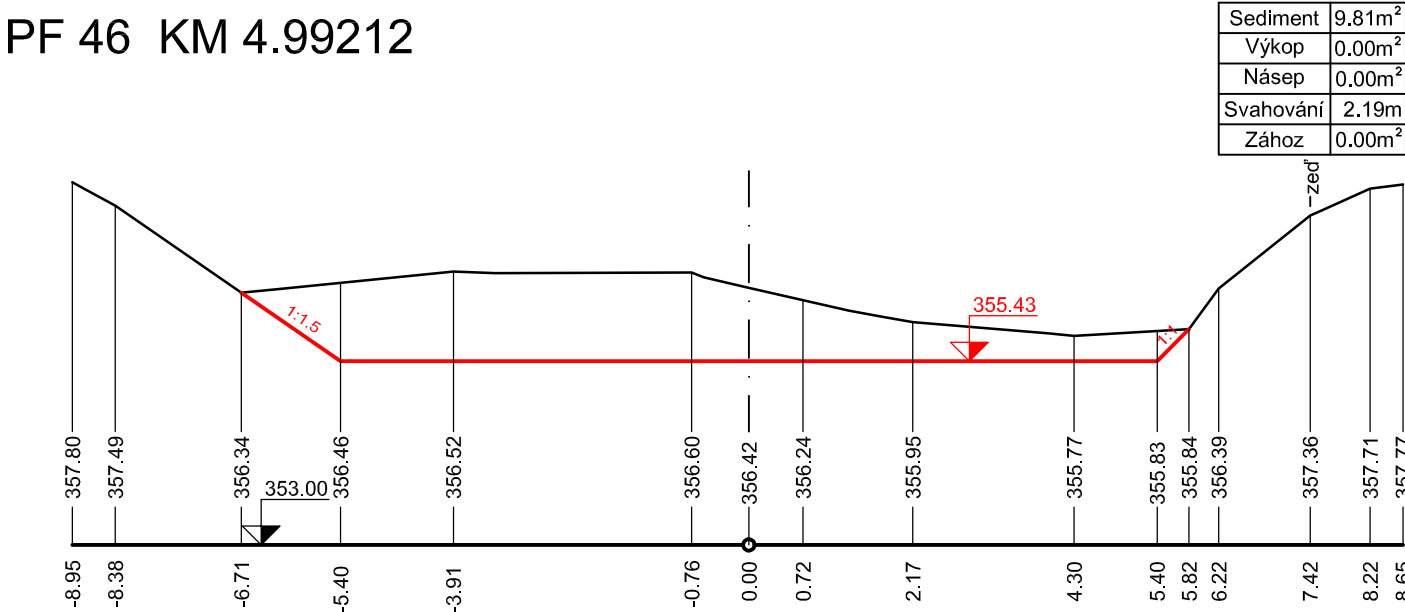


PF 32 KM 4.86414

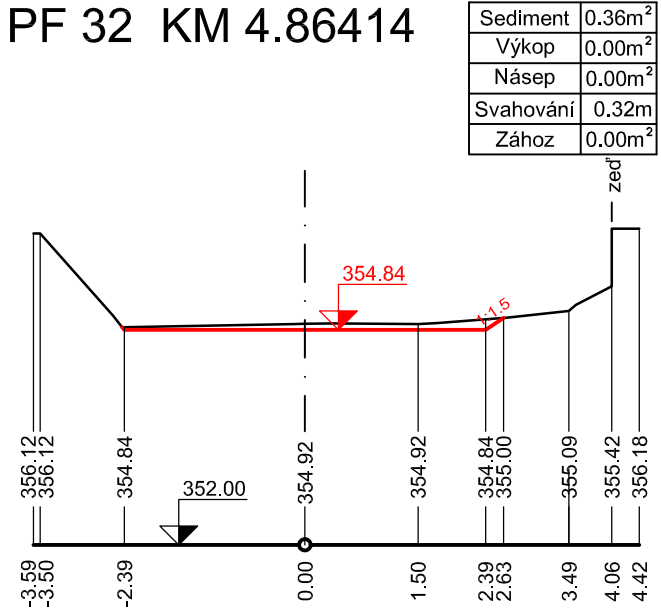


PF 35 KM 4.89081

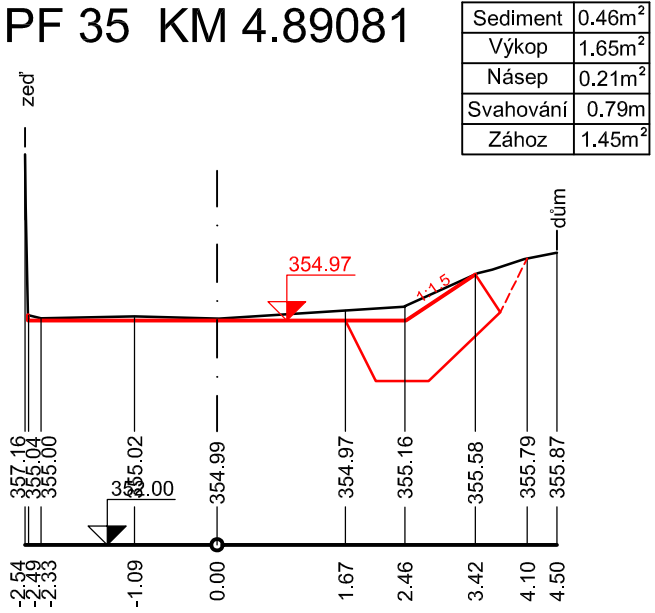


PF 38 KM 4.92251

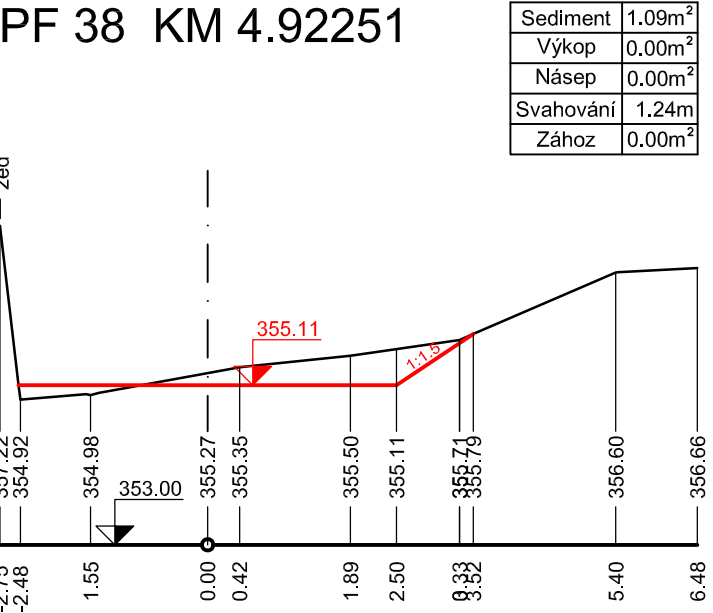


PF 41 KM 4.95123

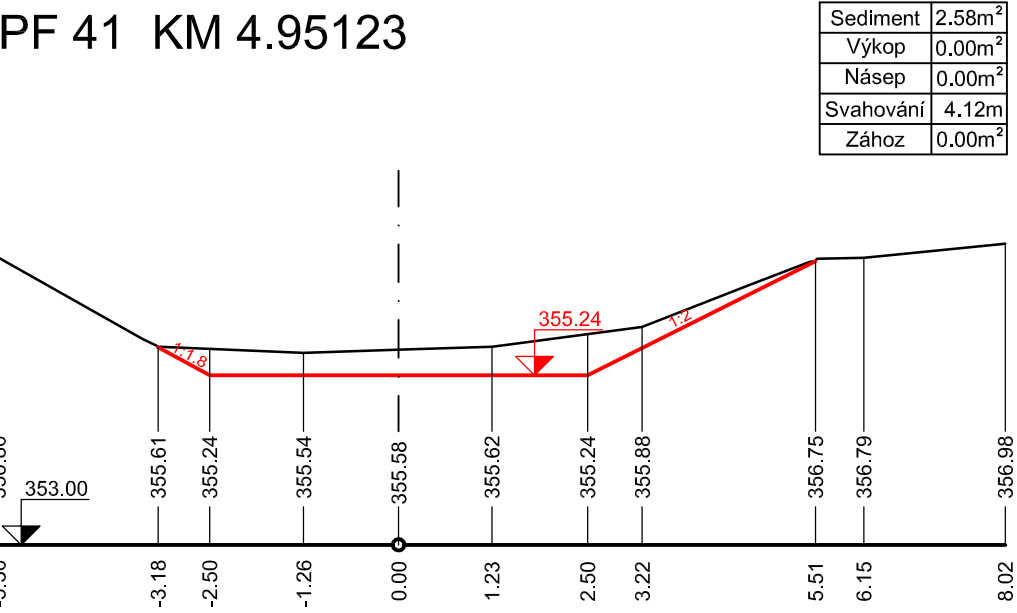


PF 44 KM 4.97529

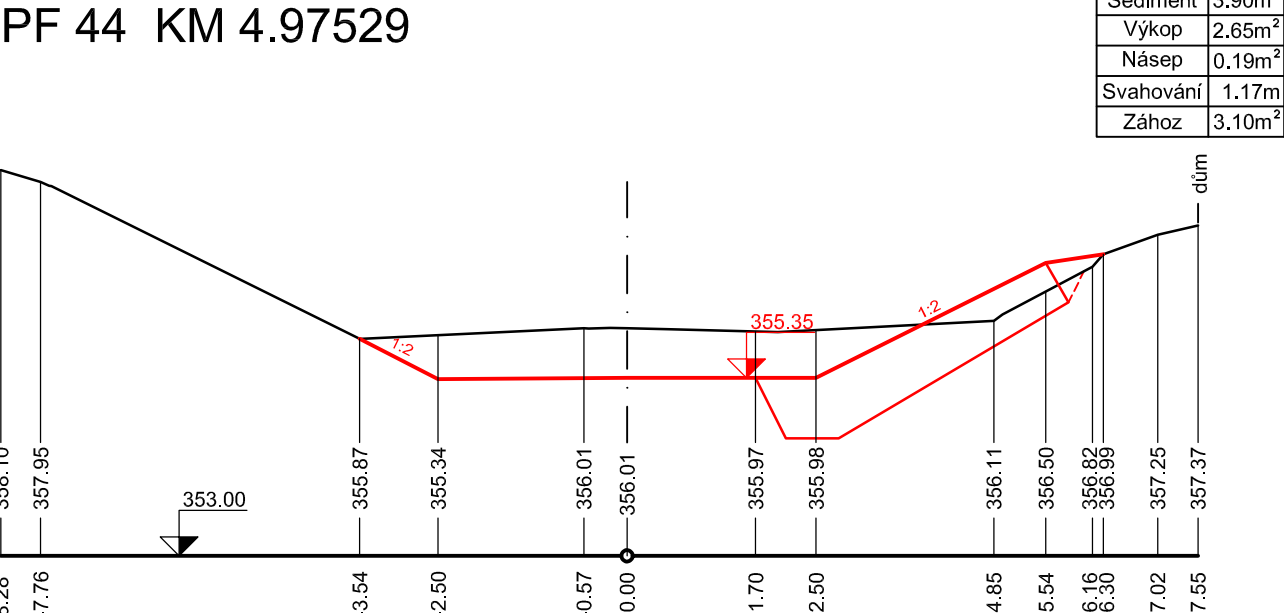


PF 47 KM 5.00020

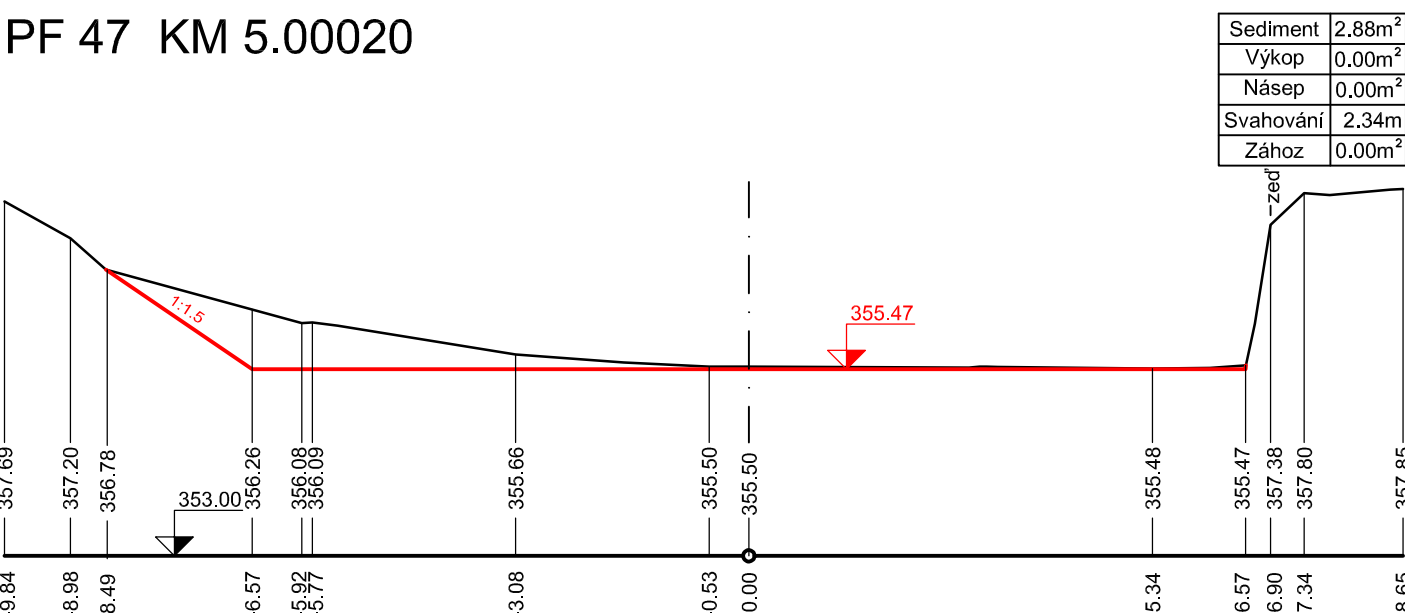


PF 33 KM 4.86789

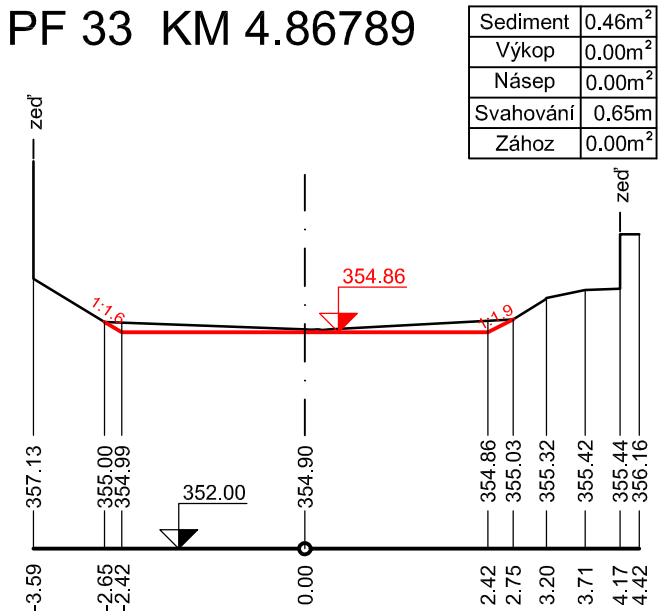


PF 36 KM 4.90230

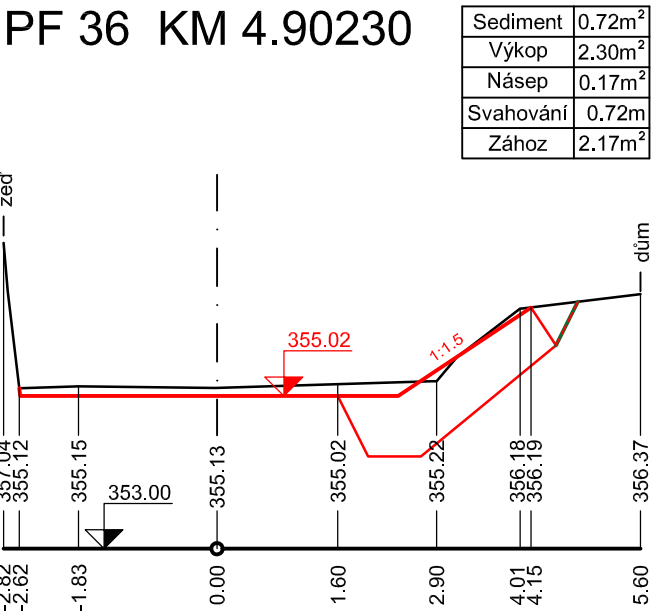


PF 39 KM 4.92884

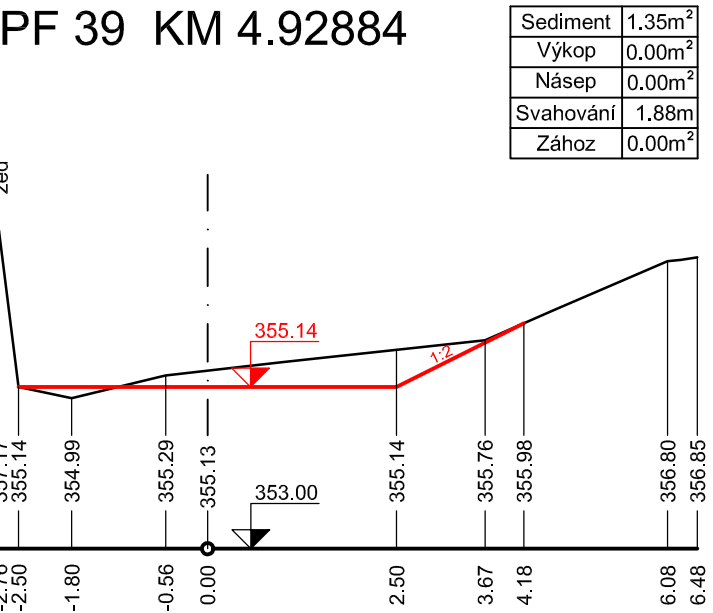
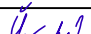



PF 42 KM 4.96423

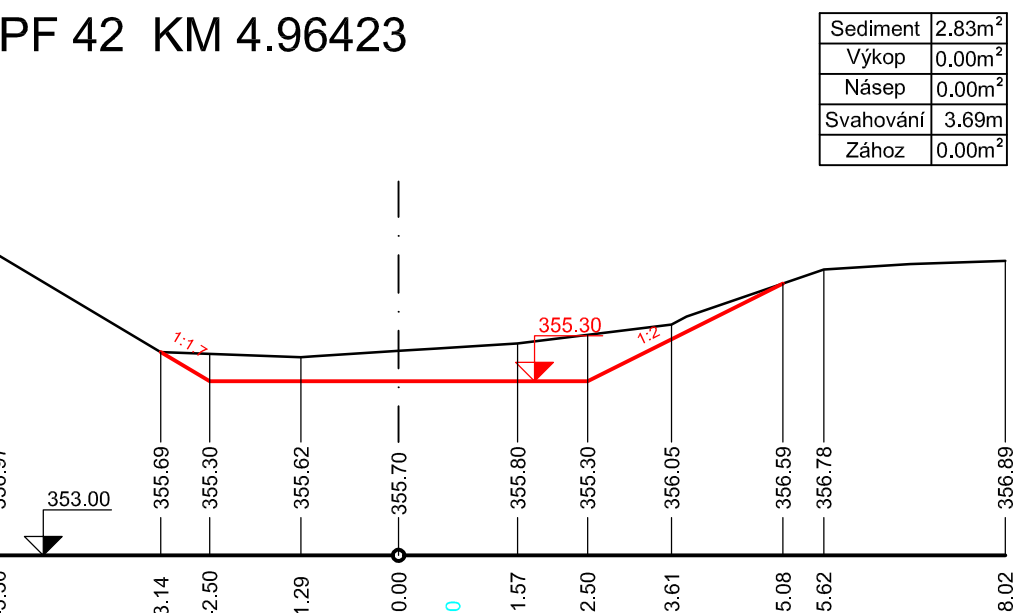

PF 45 KM 4.98535

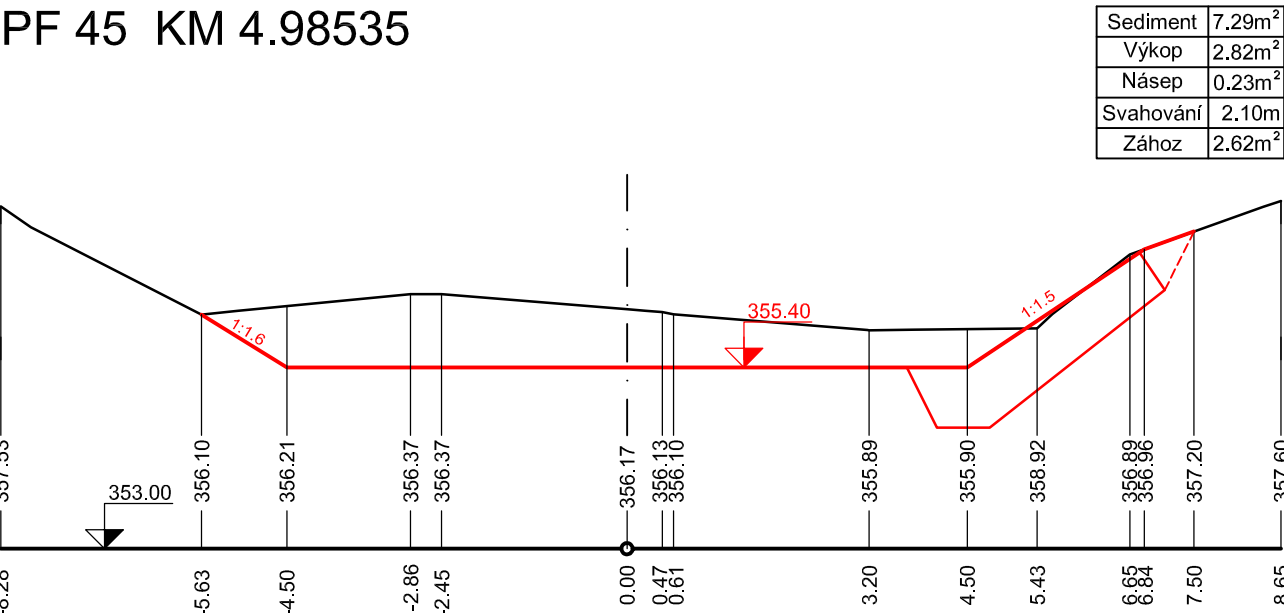

VYPRACOVAL		ZODP. PROJ.		<div>POVODÍ MORAVY, S.P.</div> <div>ZÁVOD DYJE, HUSOVA 760, 675 71 NÁMĚŠŤ NAD OSLAVOU T +420 565 382 642, sramkova@pmo.cz</div> <div></div>	
ING. VERONIKA ŠRÁMKOVÁ		ING. ALEŠ ZÁRUBA			
					
INVESTOR: POVODÍ MORAVY, S.P., DŘEVAŘSKÁ 11, 602 00 BRNO					
STAVBA:  Bělá, úprava Boskovice, ř.km 4,416–4,998, Boskovice, oprava toku		FORMÁT		4A4	ČÍSLO PARÉ
		STUPEŇ		DPS	
		DATUM		11/2024	
		MĚŘÍTKO		1:100	
		KÓTOVÁNO V		M	
OBSAH:		Č. ZAKÁZKY		---	Č. VÝKRESU
		Příčné řezy PF31–PF47		D.3.2	