




PF 01
Ř.KM 10.732 50

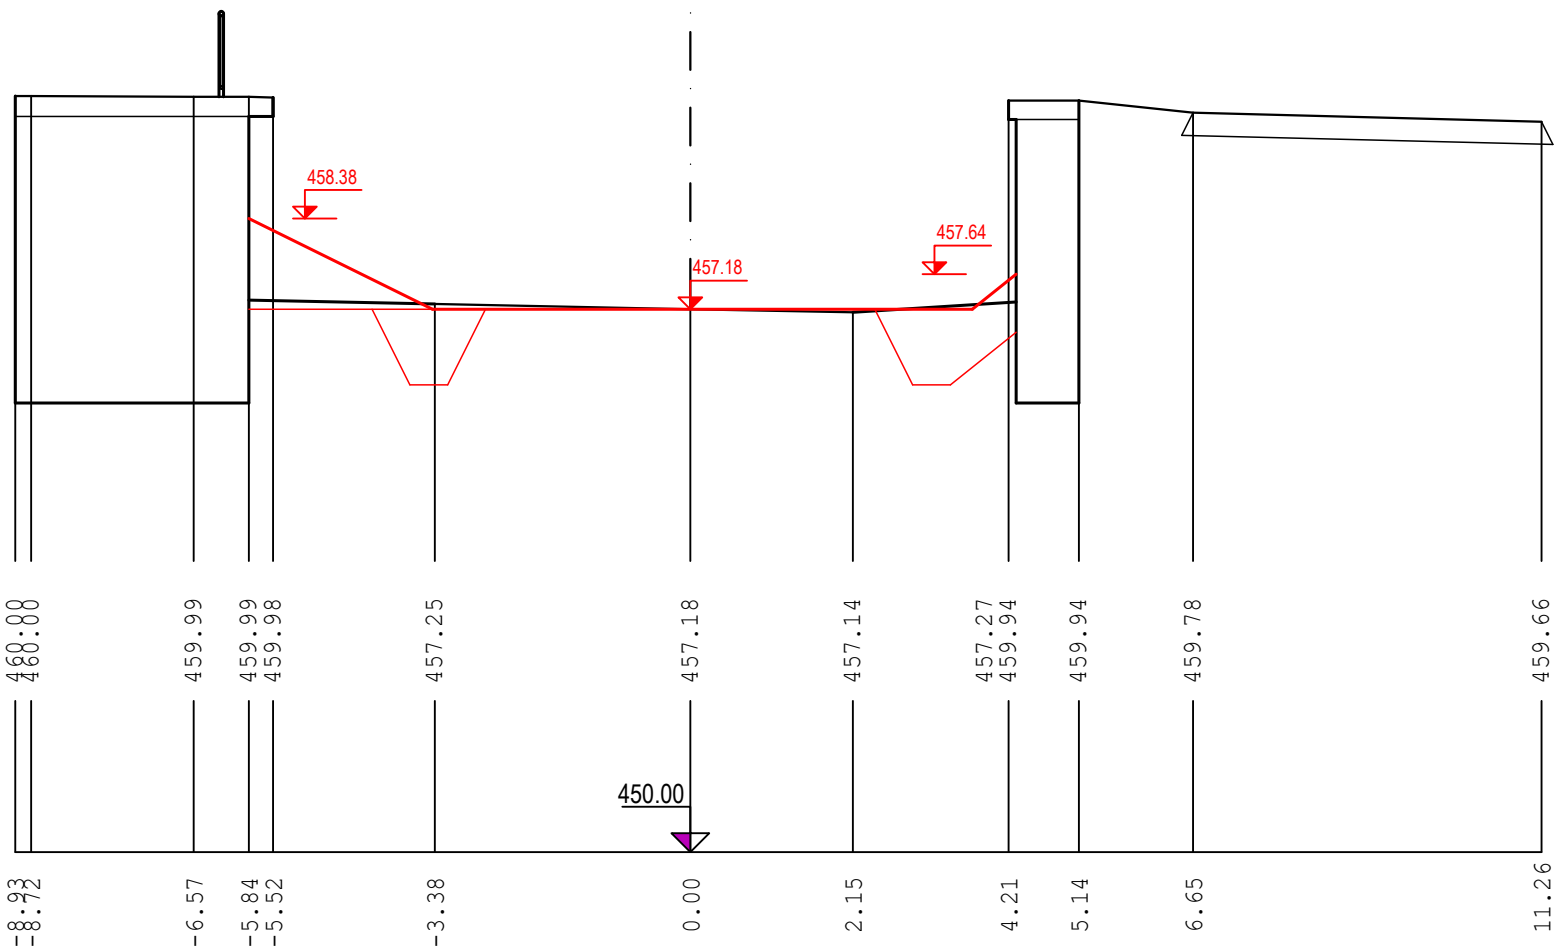


PF 04
Ř.KM 10.752

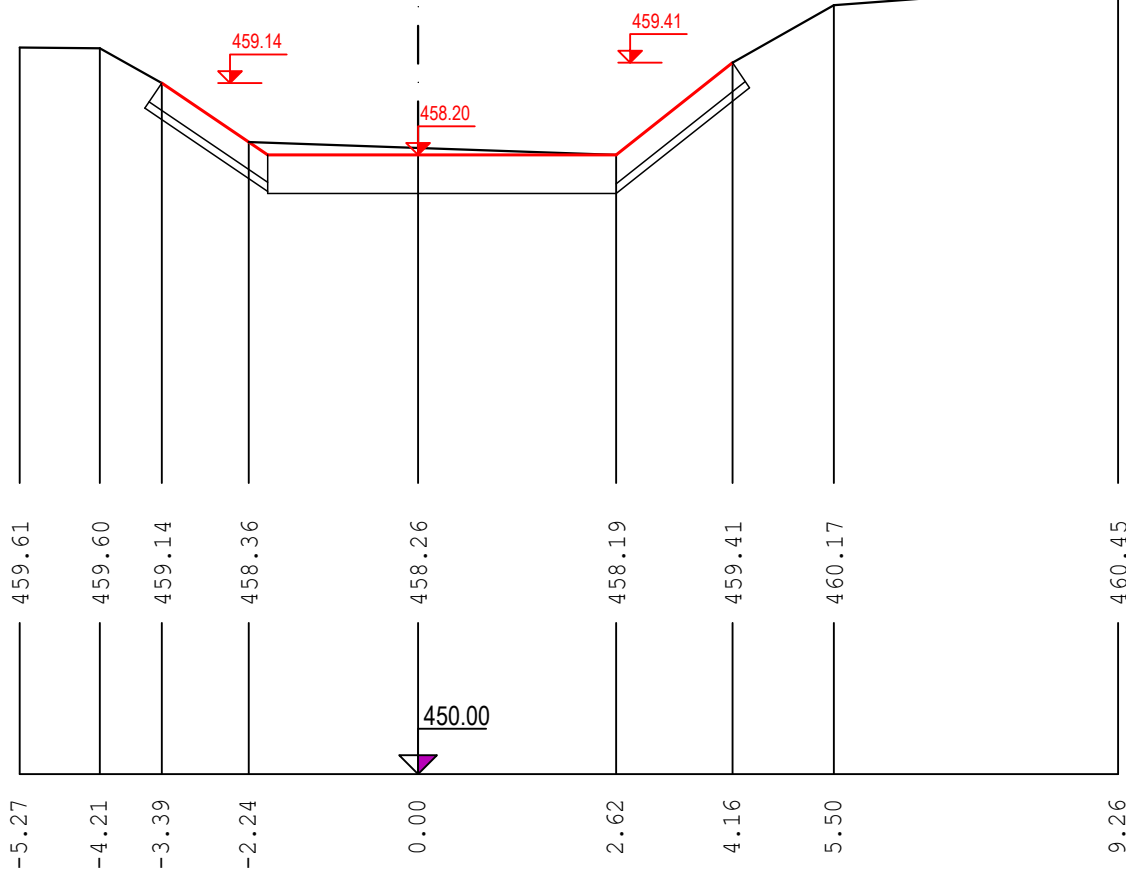


PF 02
Ř.KM 10.738

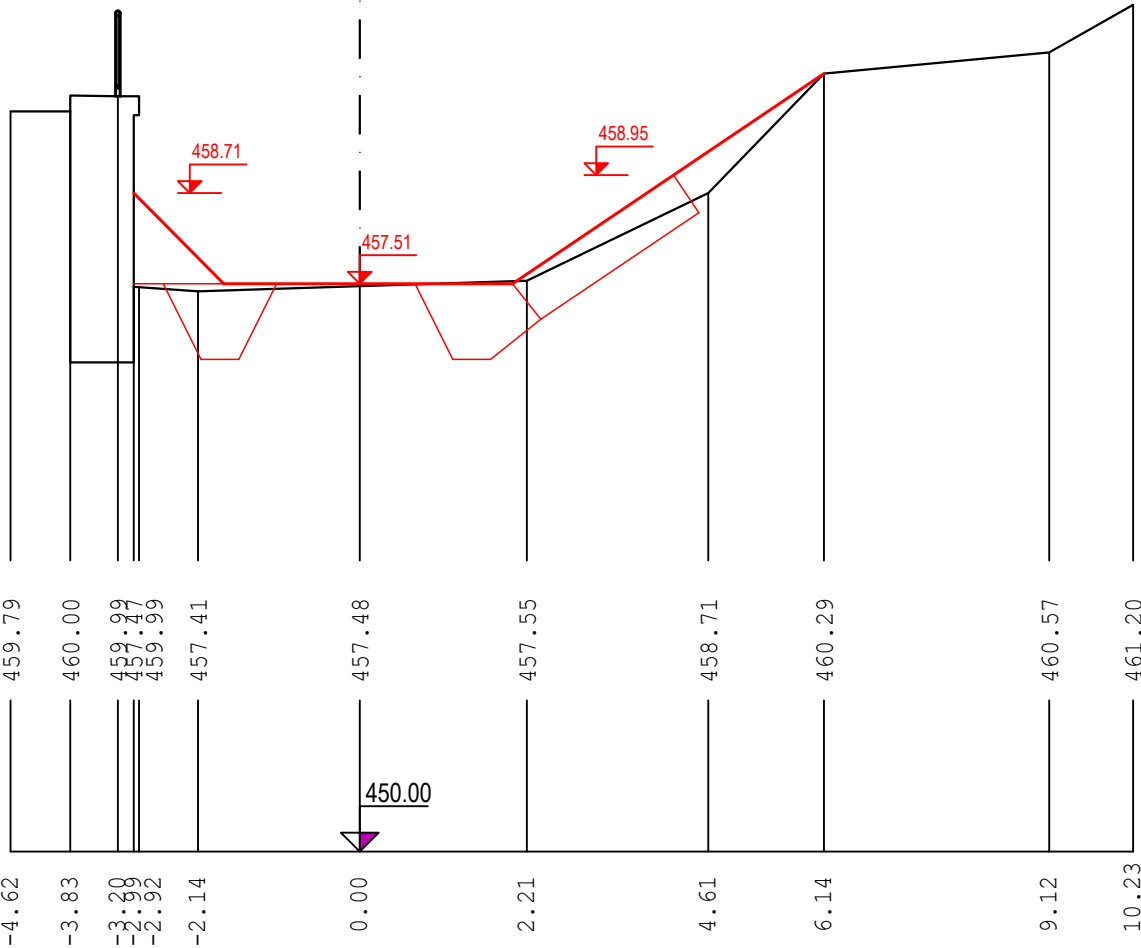


PF 05
Ř.KM 10.759

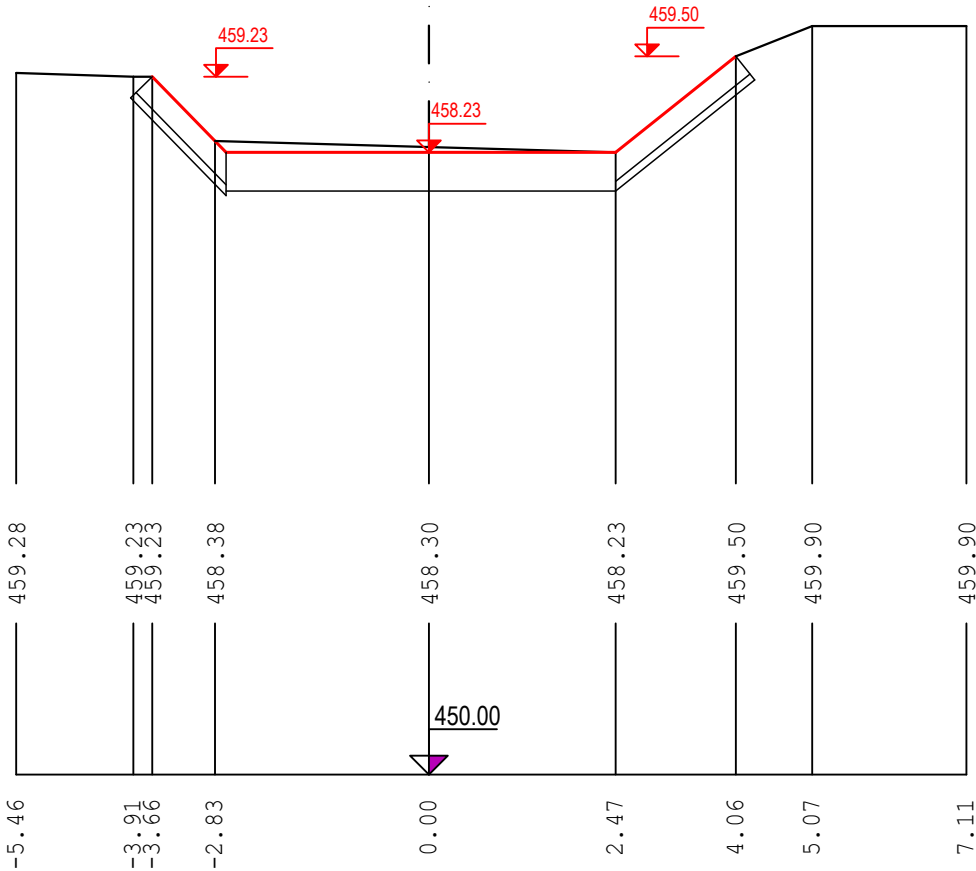

PF 03
Ř.KM 10.746

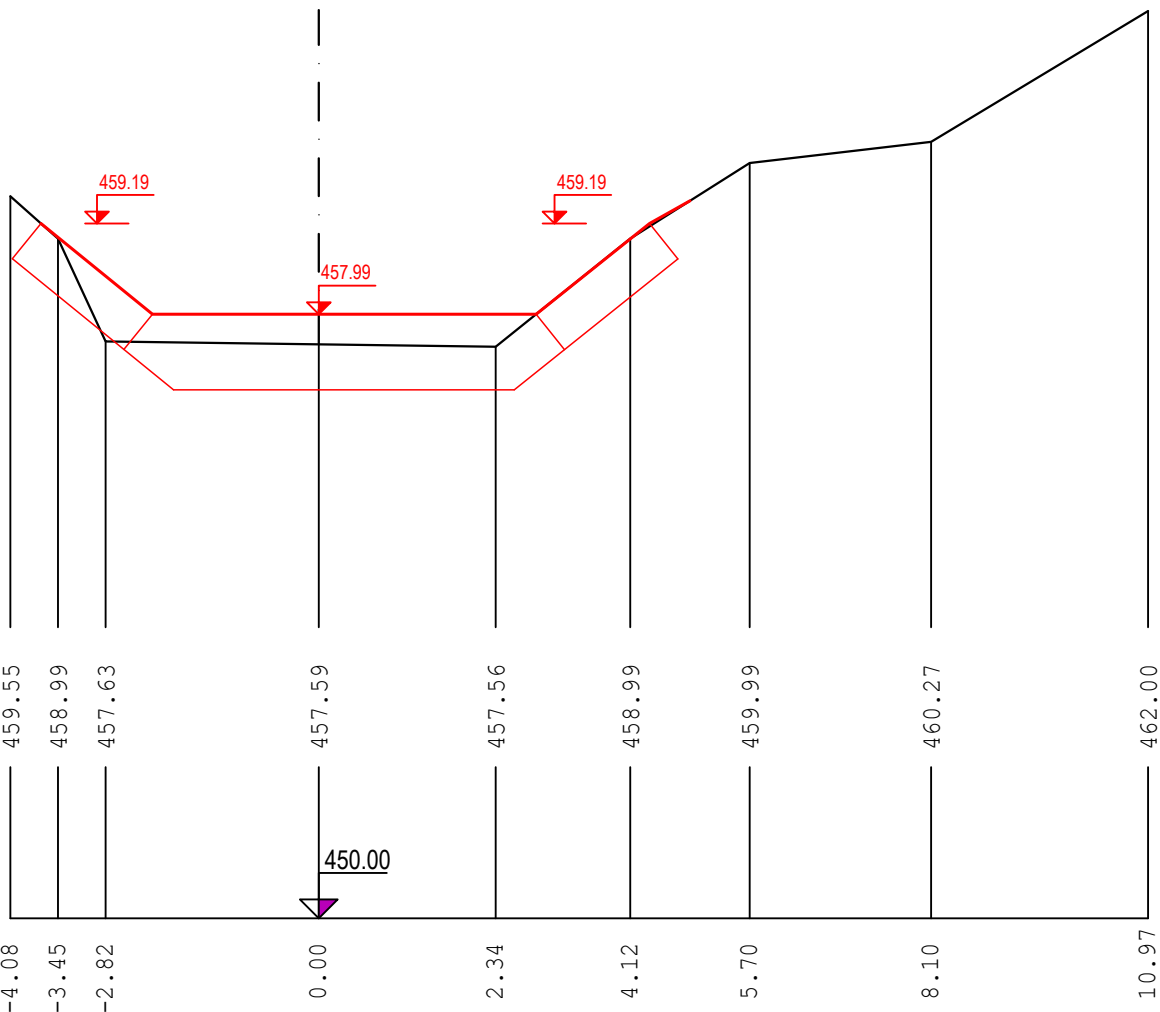

 POVODÍ MORAVY, s.p. Dřevařská 11, 602 00 Brno IČ: 70890013, DIČ: CZ70890013 tel.: +420 541 637 111 e-mail: info@pmo.cz		OBJEDNATEL: CLIENT:		AUTORIZACE: AUTHORIZED BY:	
		Ing. Vít Pučálek Trpín 151, 569 74 Trpín IČ: 04373863, DIČ: CZ8208233528 tel.: +420 737 367 558 e-mail: v.pucalek@gmail.com		ČÍSLO PARÉ: DOCUMENT SET NUMBER:	
Ing. Vít Pučálek Trpín 151, 569 74 Trpín IČ: 04373863, DIČ: CZ8208233528 tel.: +420 737 367 558 e-mail: v.pucalek@gmail.com		GENERÁLNÍ PROJEKTANT: GENERAL DESIGNER:		HLAVNÍ INŽENÝR PROJEKTU: CHIEF PROJECT MANAGER:	
NÁZEV AKCE: TITLE:		BĚLÁ, LMG MELKOV, Ř.KM 10,715 - 10,764, KNÍNIČE U BOSKOVIC, OKROUHLÁ U BOSKOVIC, OPRAVA PROFILU		PROJEKTANT: DESIGNER:	
STAVEBNÍ OBJEKT: BUILDING PART:		-		ZAKÁZKA Č.: CONTRACT NO.:	
OBSAH: CONTENT:		PŘÍČNÉ ŘEZY		DATUM: DATE:	
				MĚŘÍTKO: SCALE:	
				STUPĚN PD: PROJECT STATUS:	
				ČÍSLO VÝKRESU: DRAWING NUMBER:	

B.p.v.

S-JTSK

D.3.