




PF 1 KM 0.434

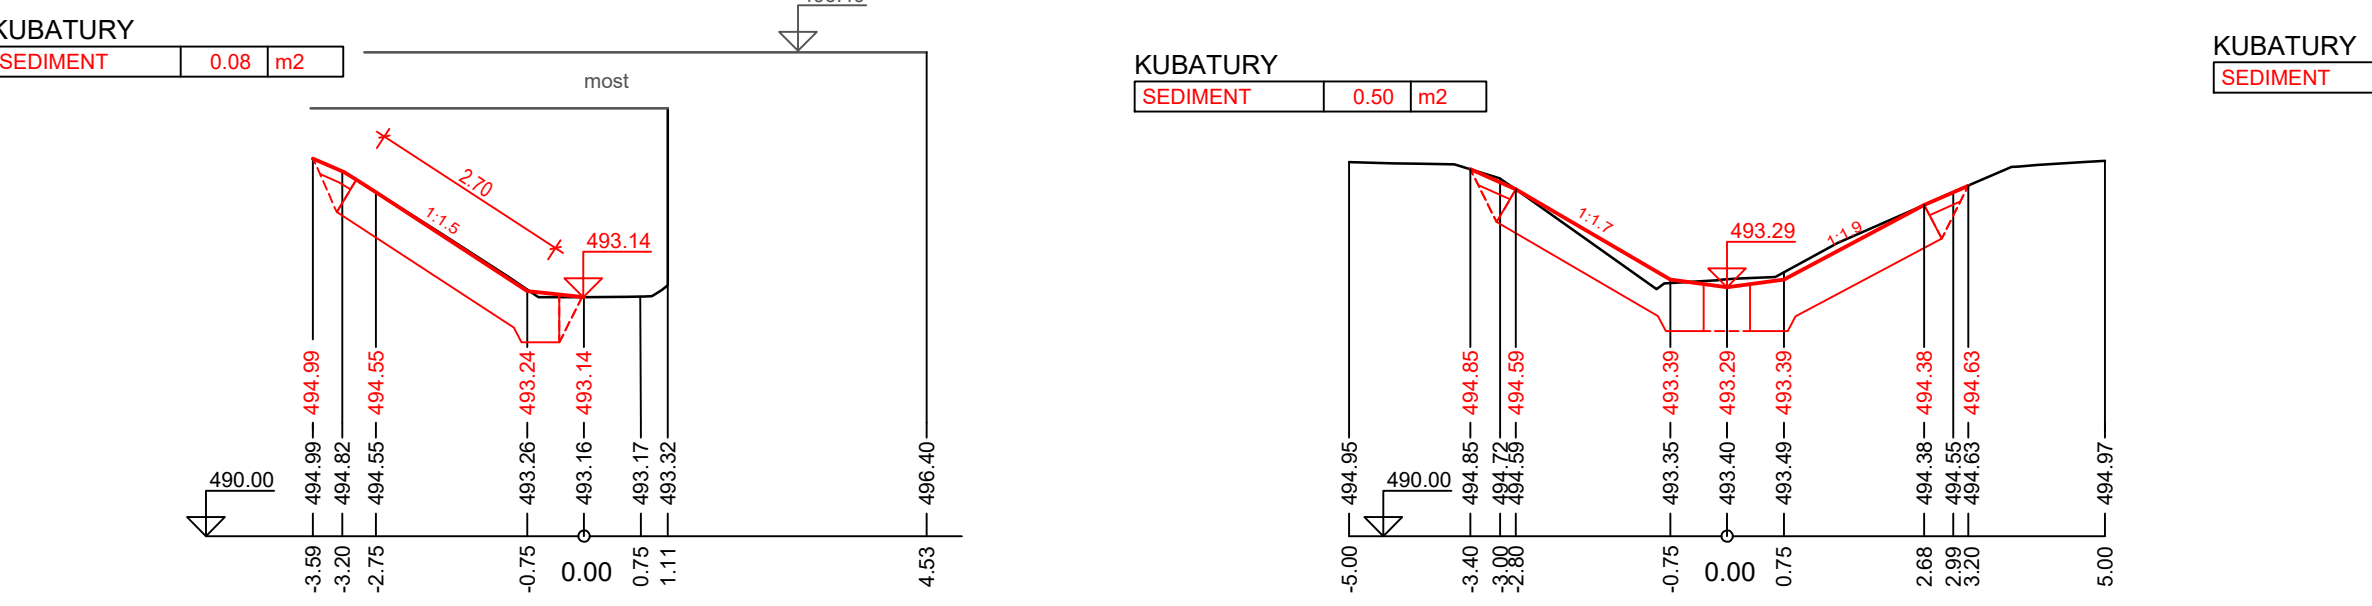


PF 2 KM 0.436

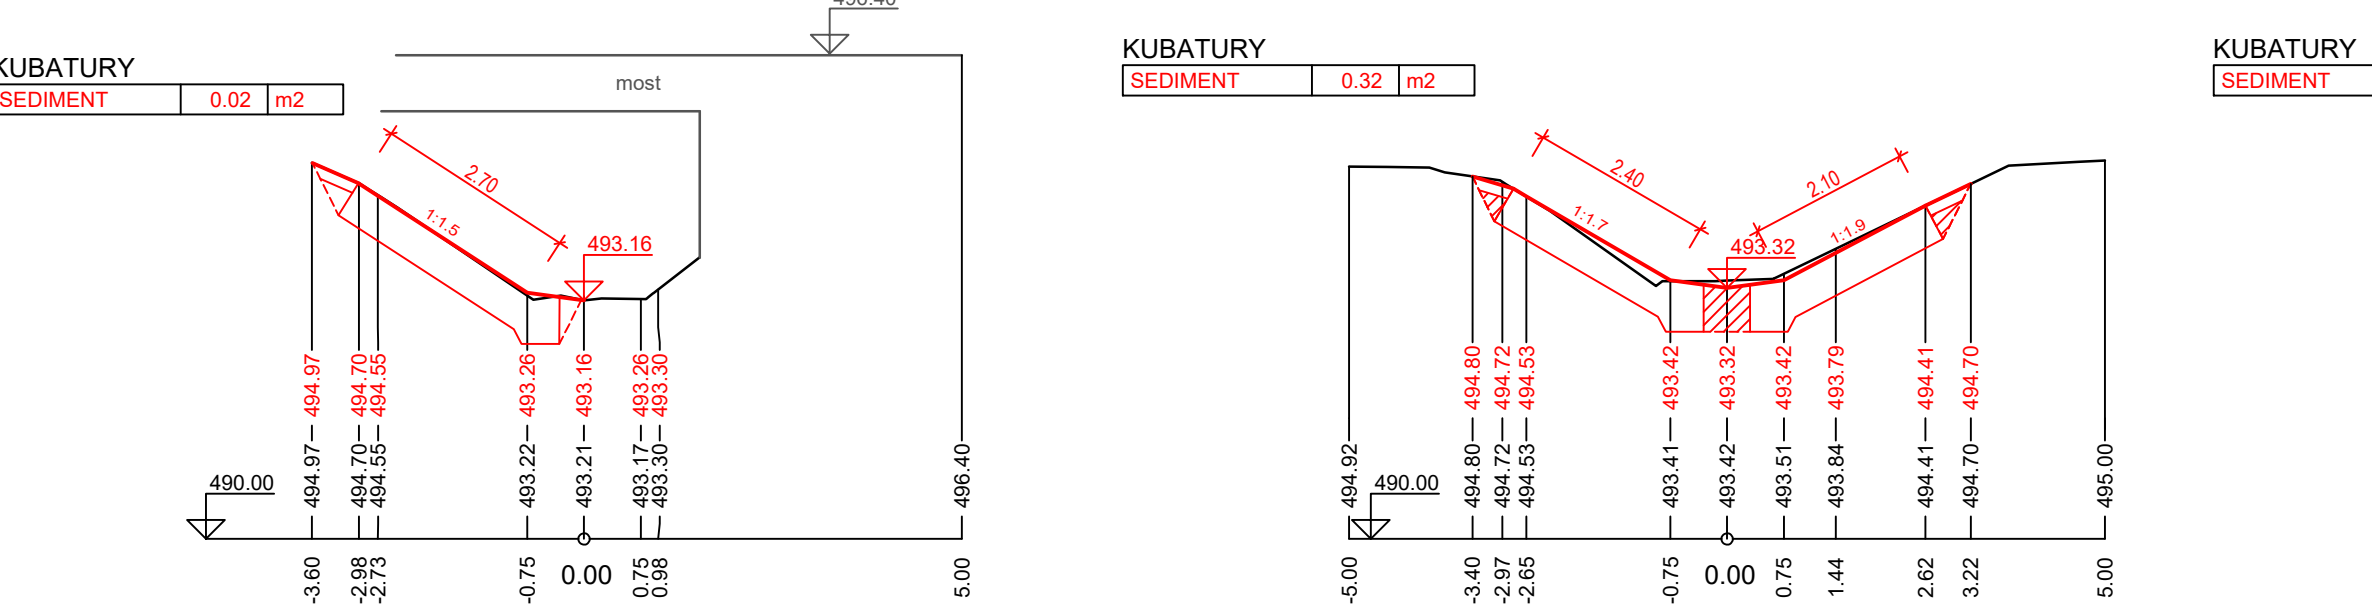


PF 3 KM 0.446

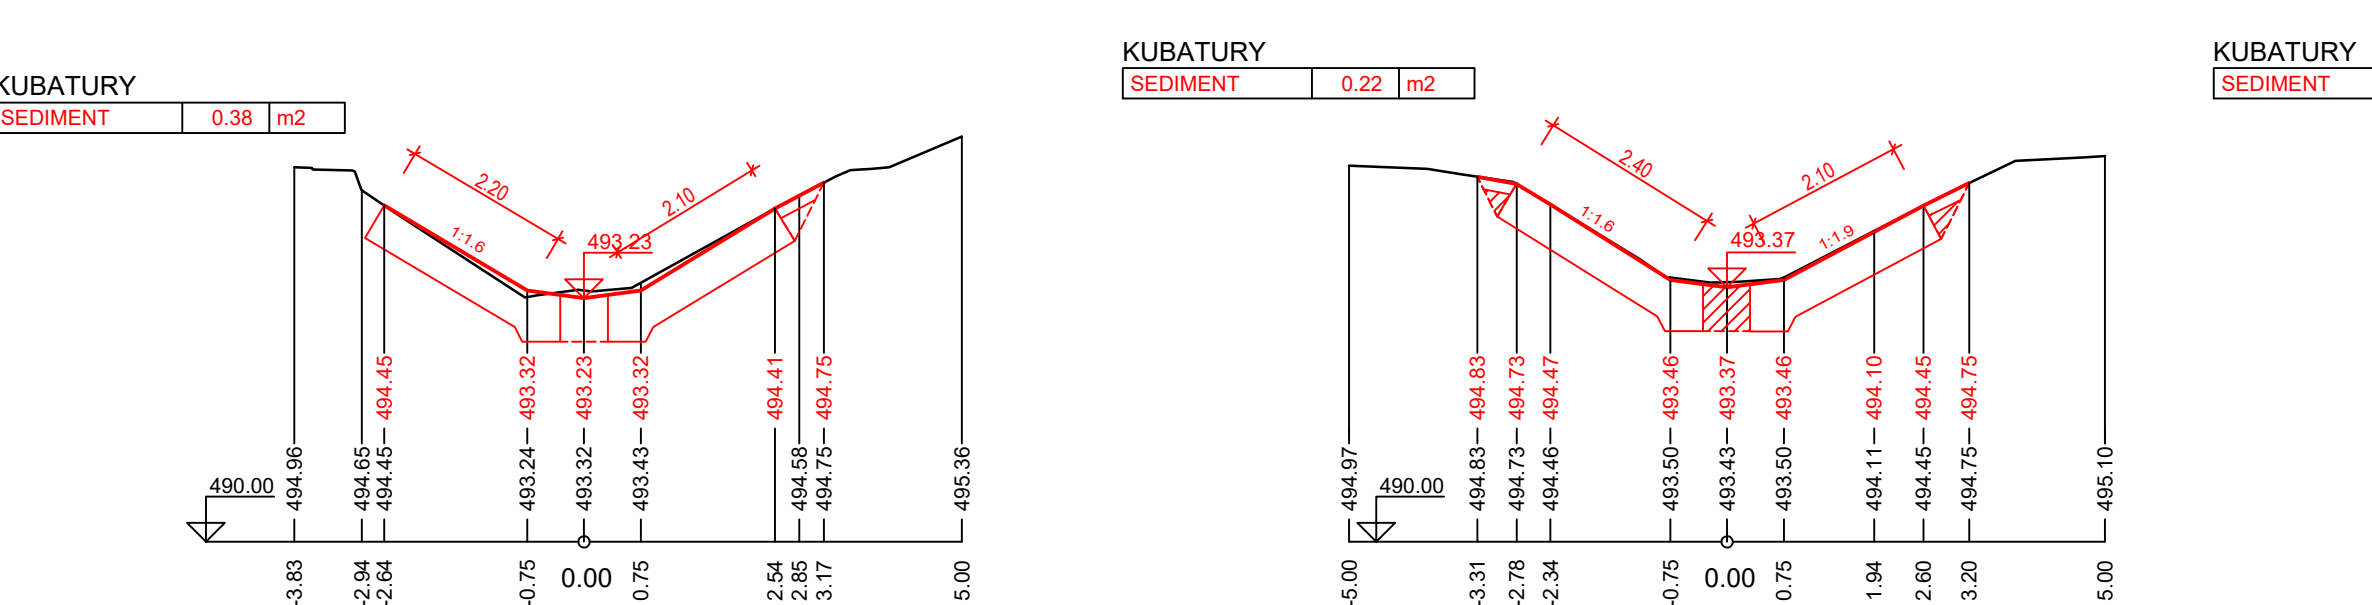


PF 4 KM 0.455

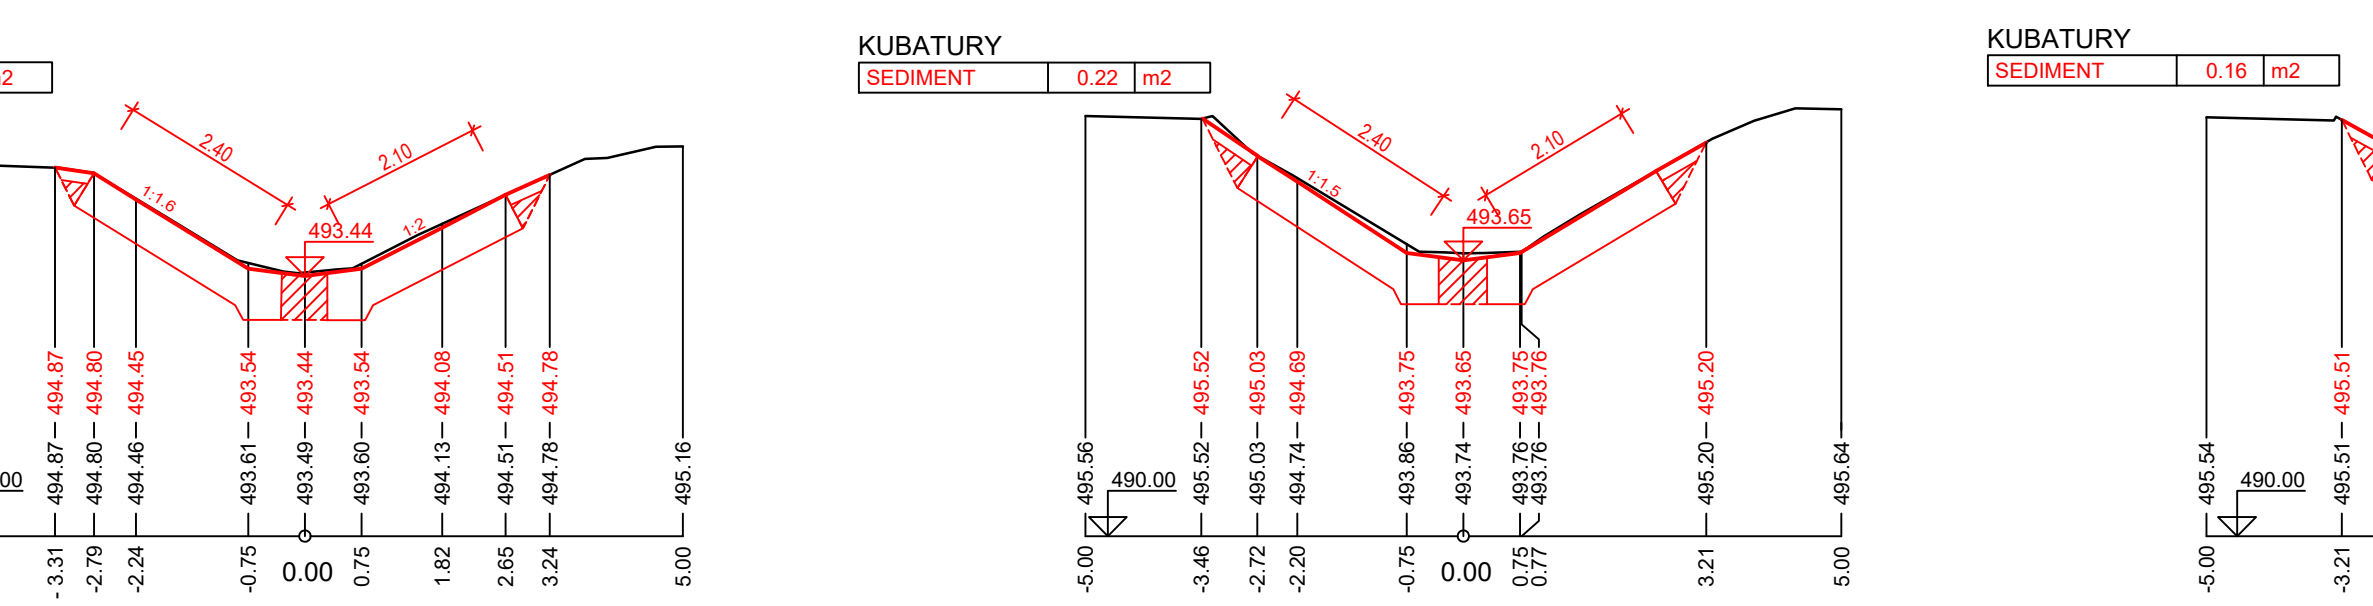


PF 5 KM 0.459

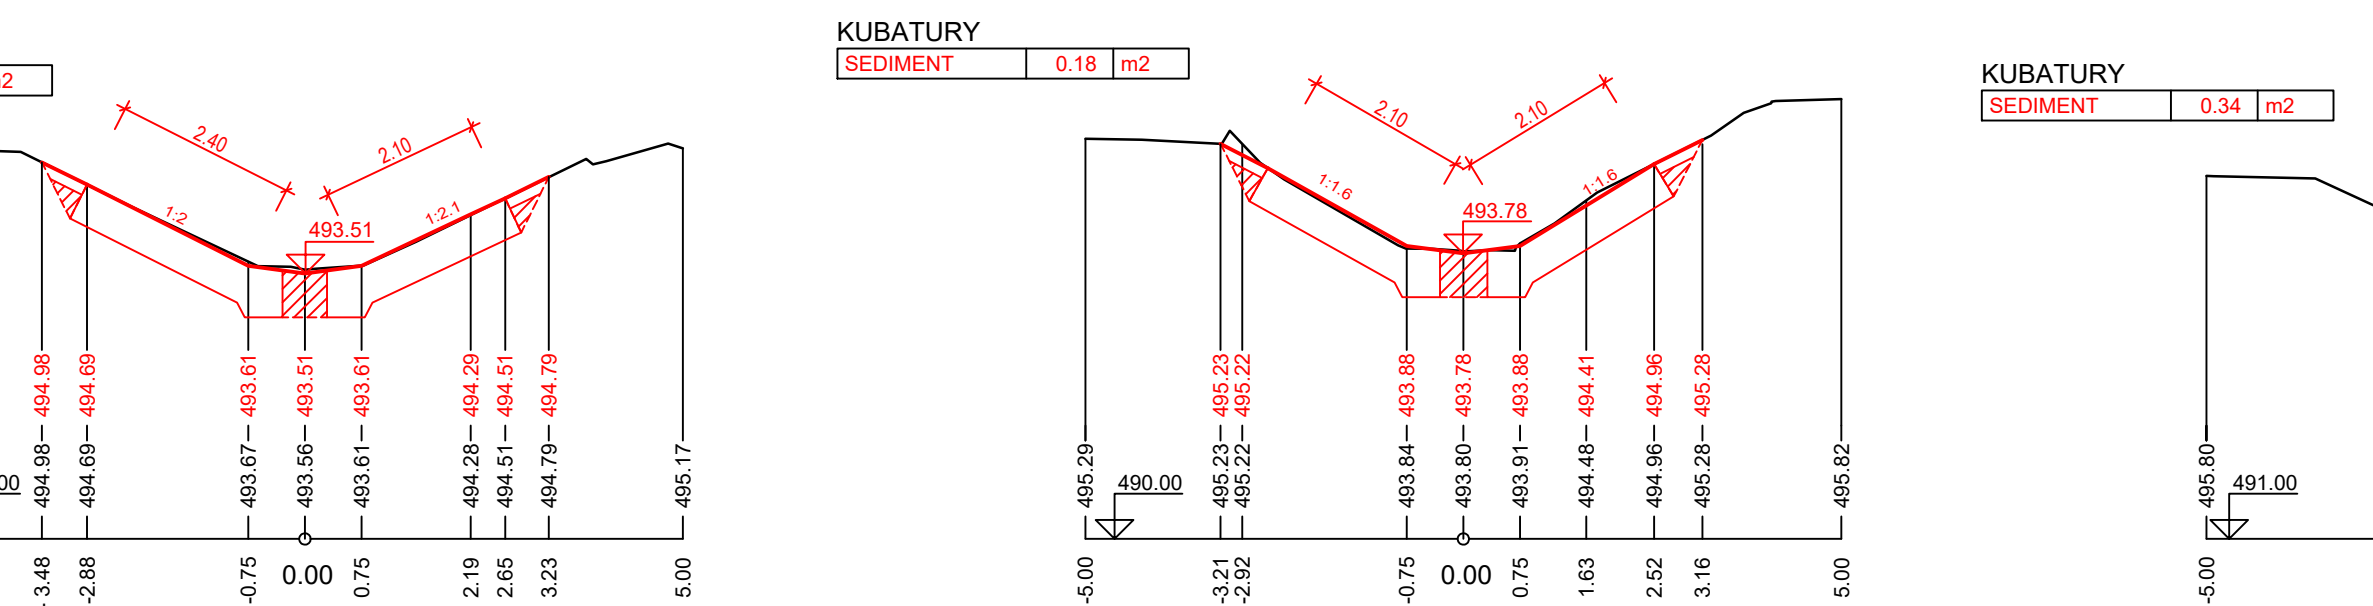


PF 6 KM 0.465

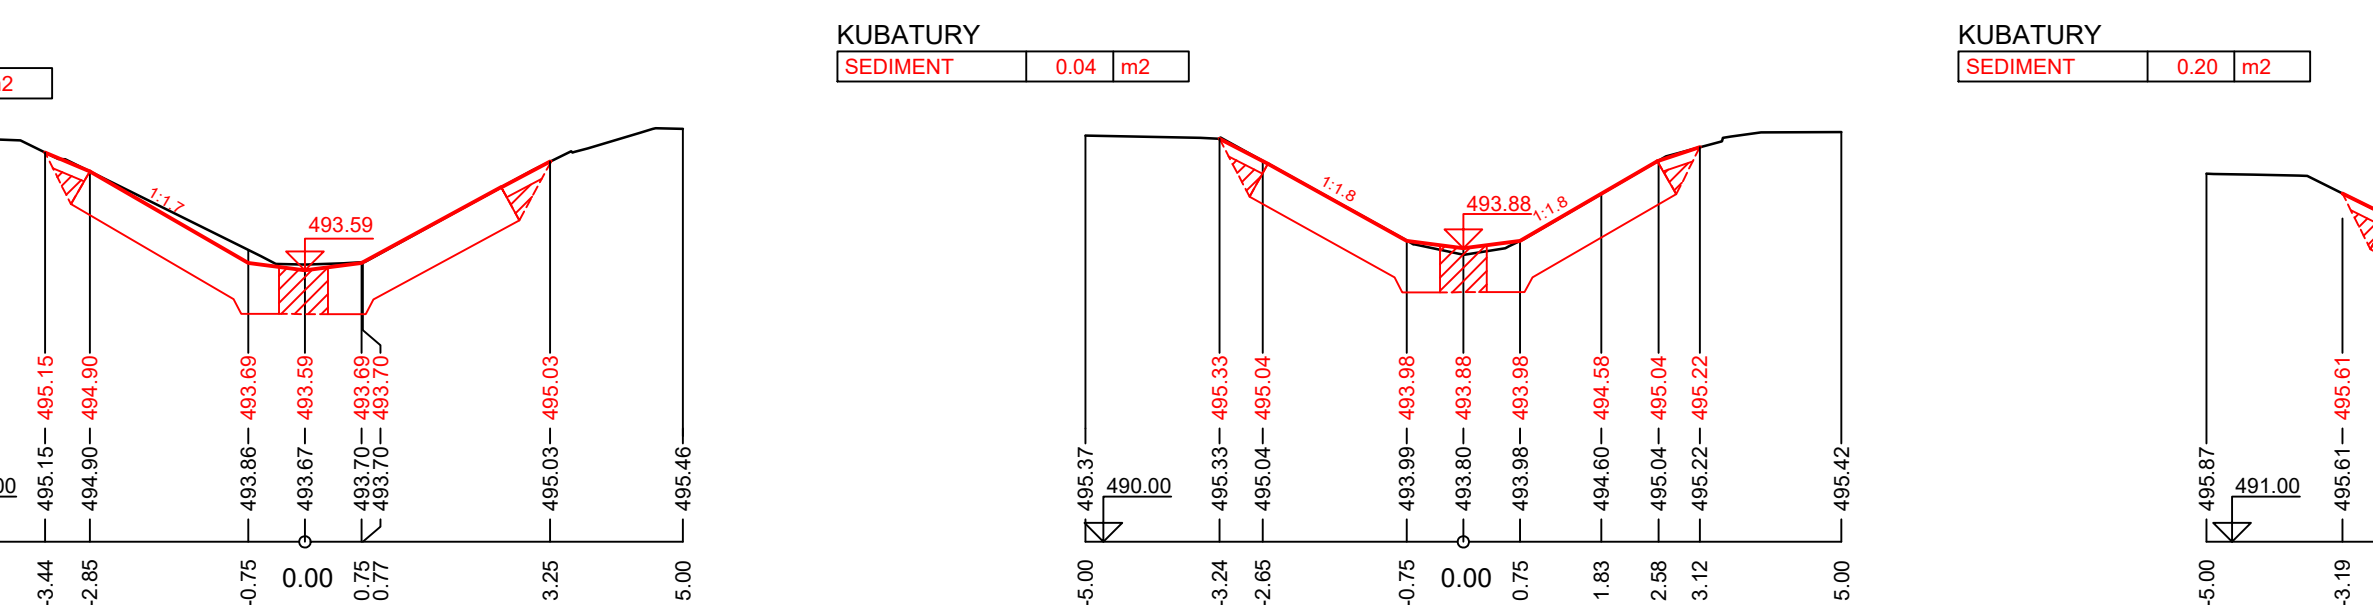


PF 7 KM 0.475

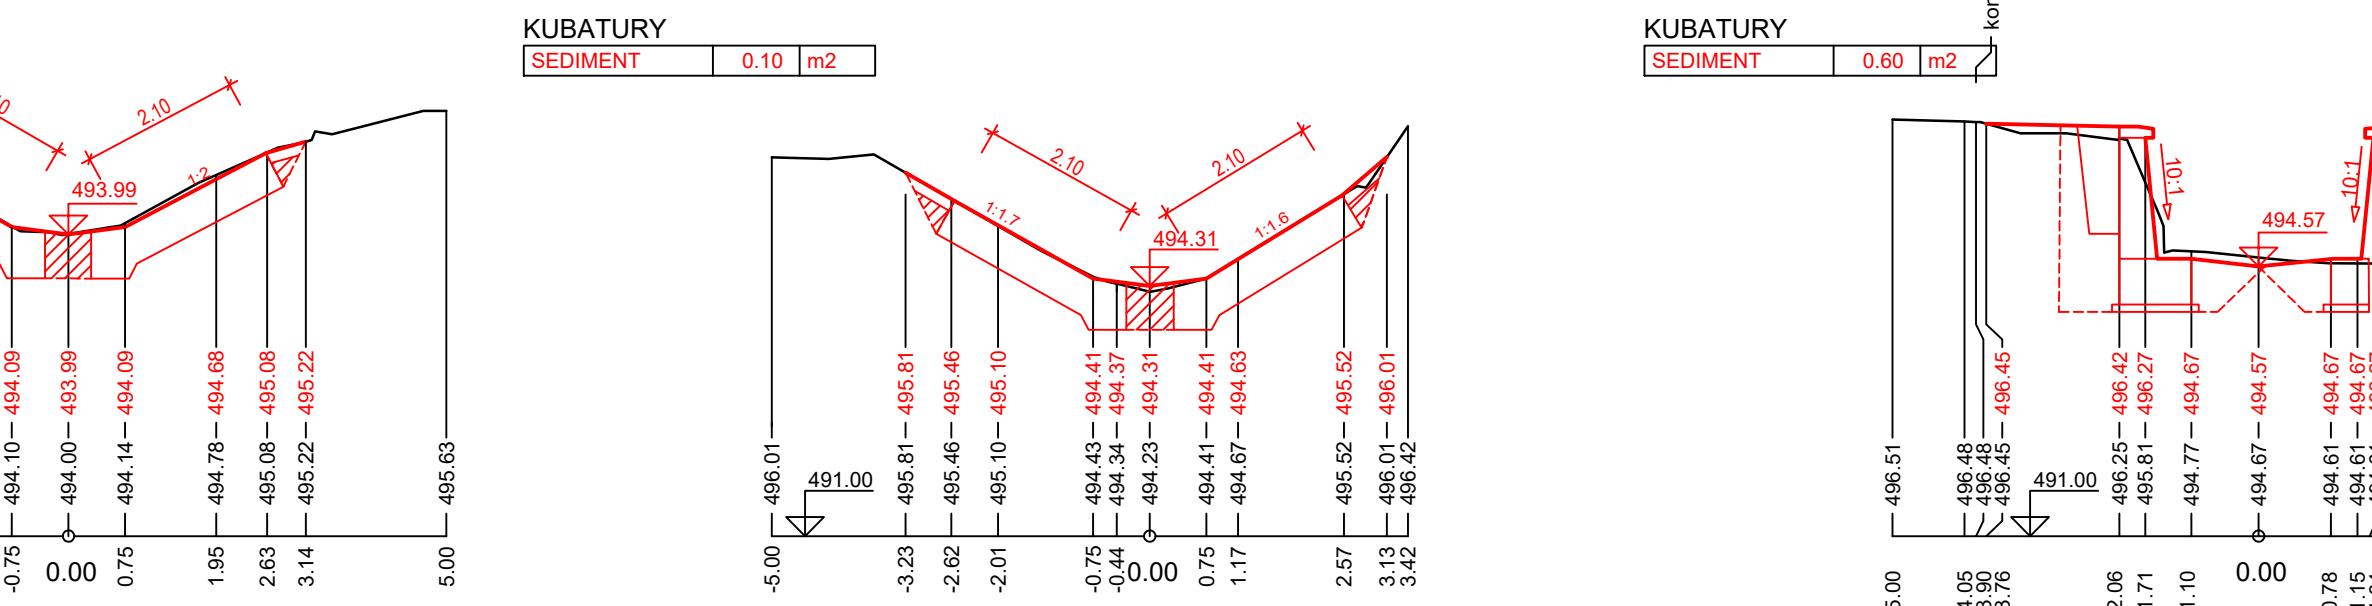


PF 8 KM 0.485

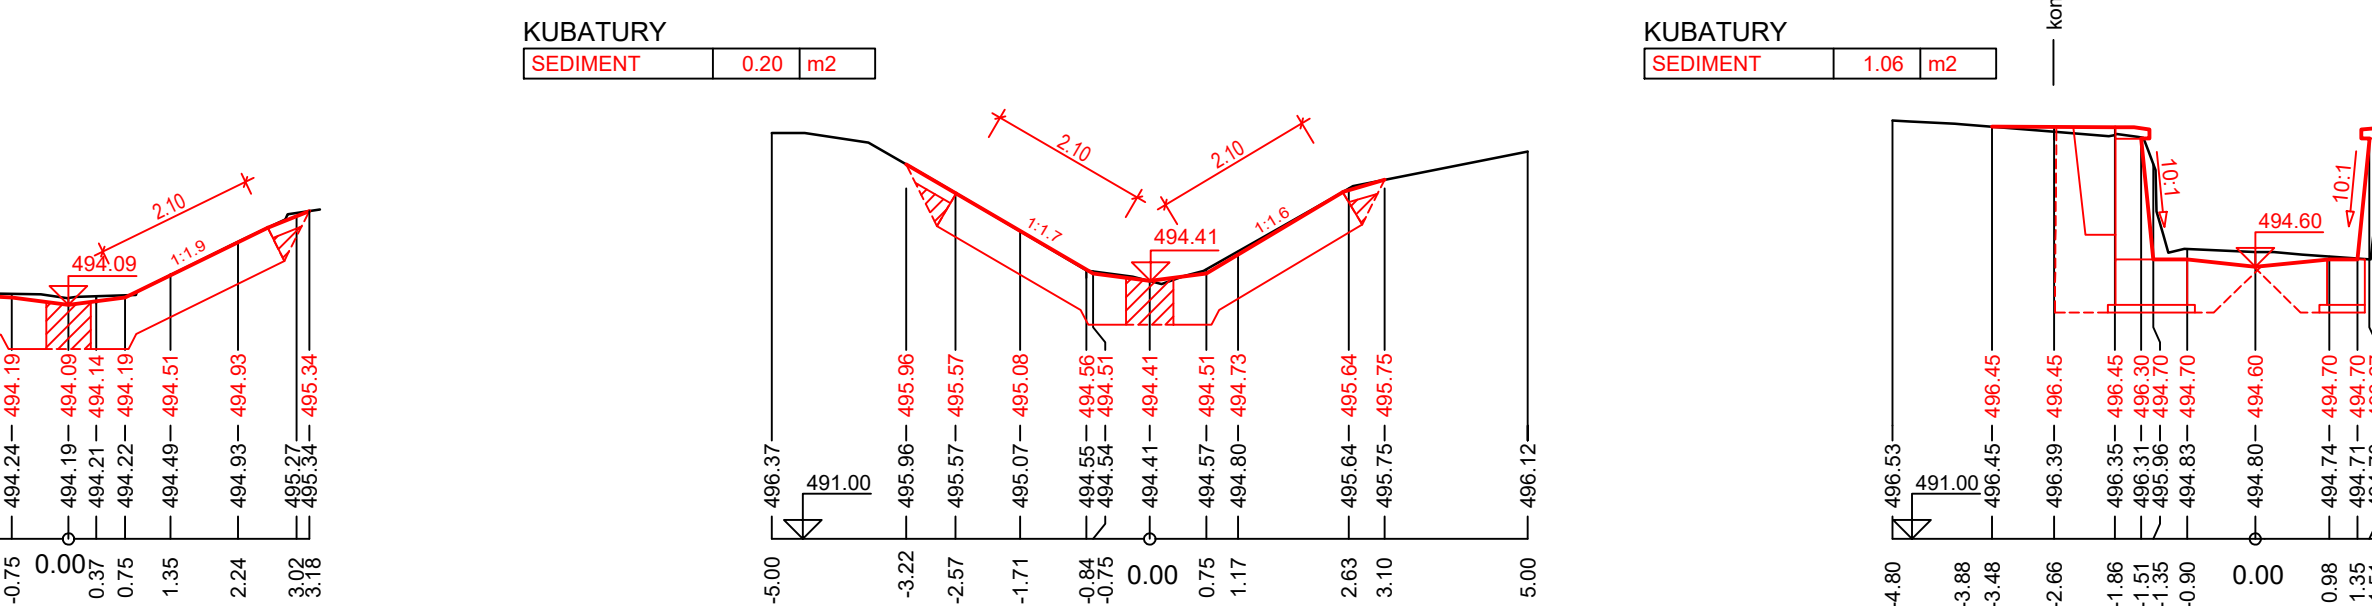


PF 9 KM 0.495

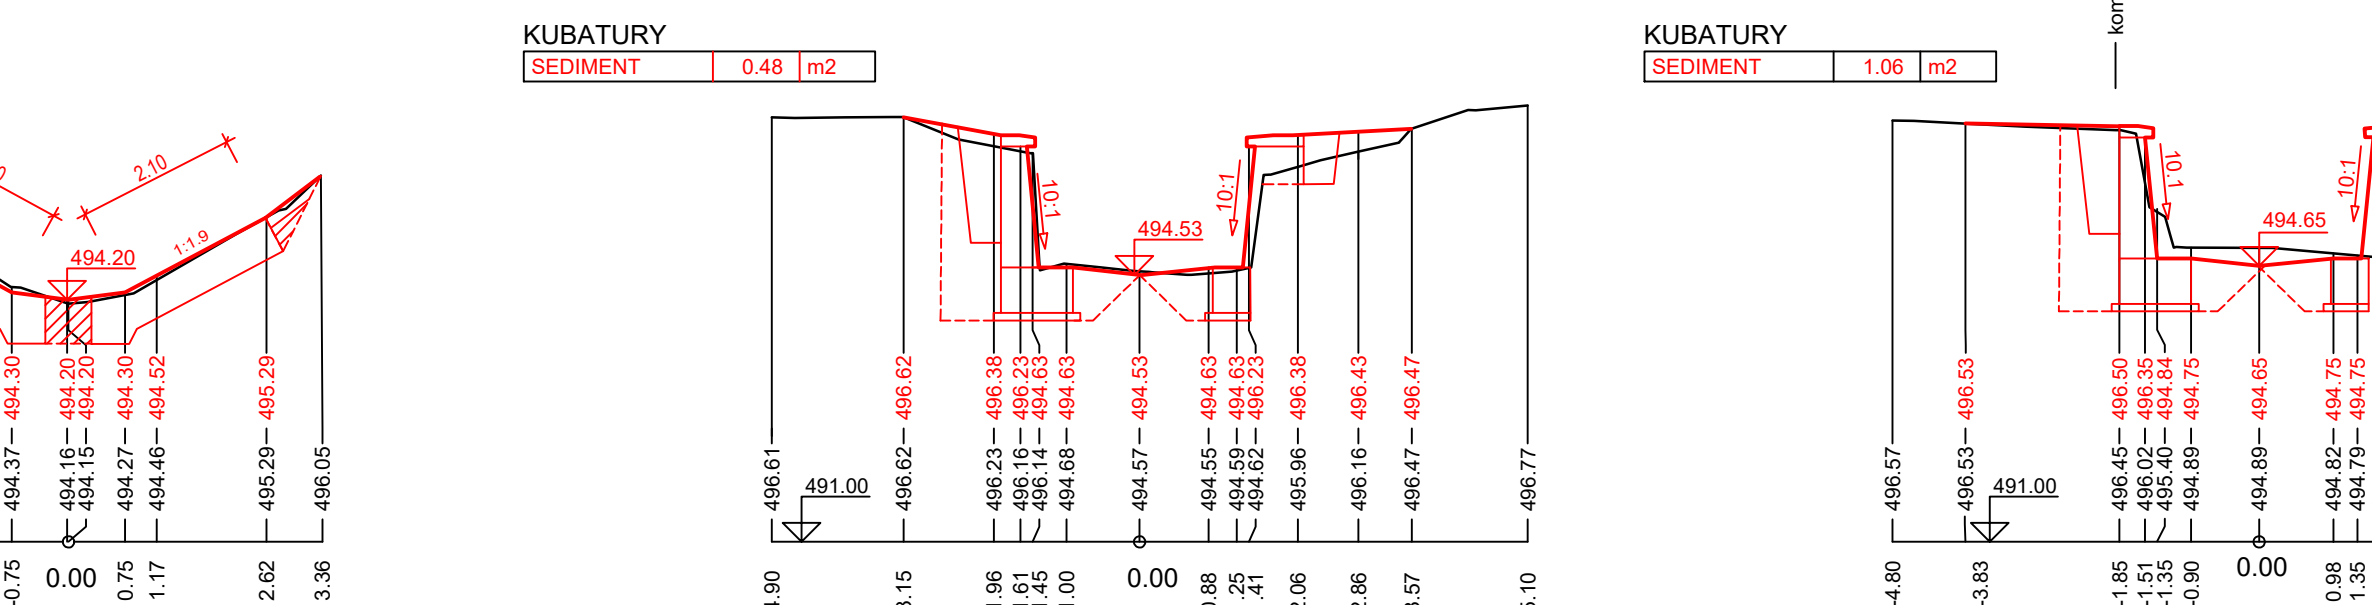


PF 10 KM 0.502

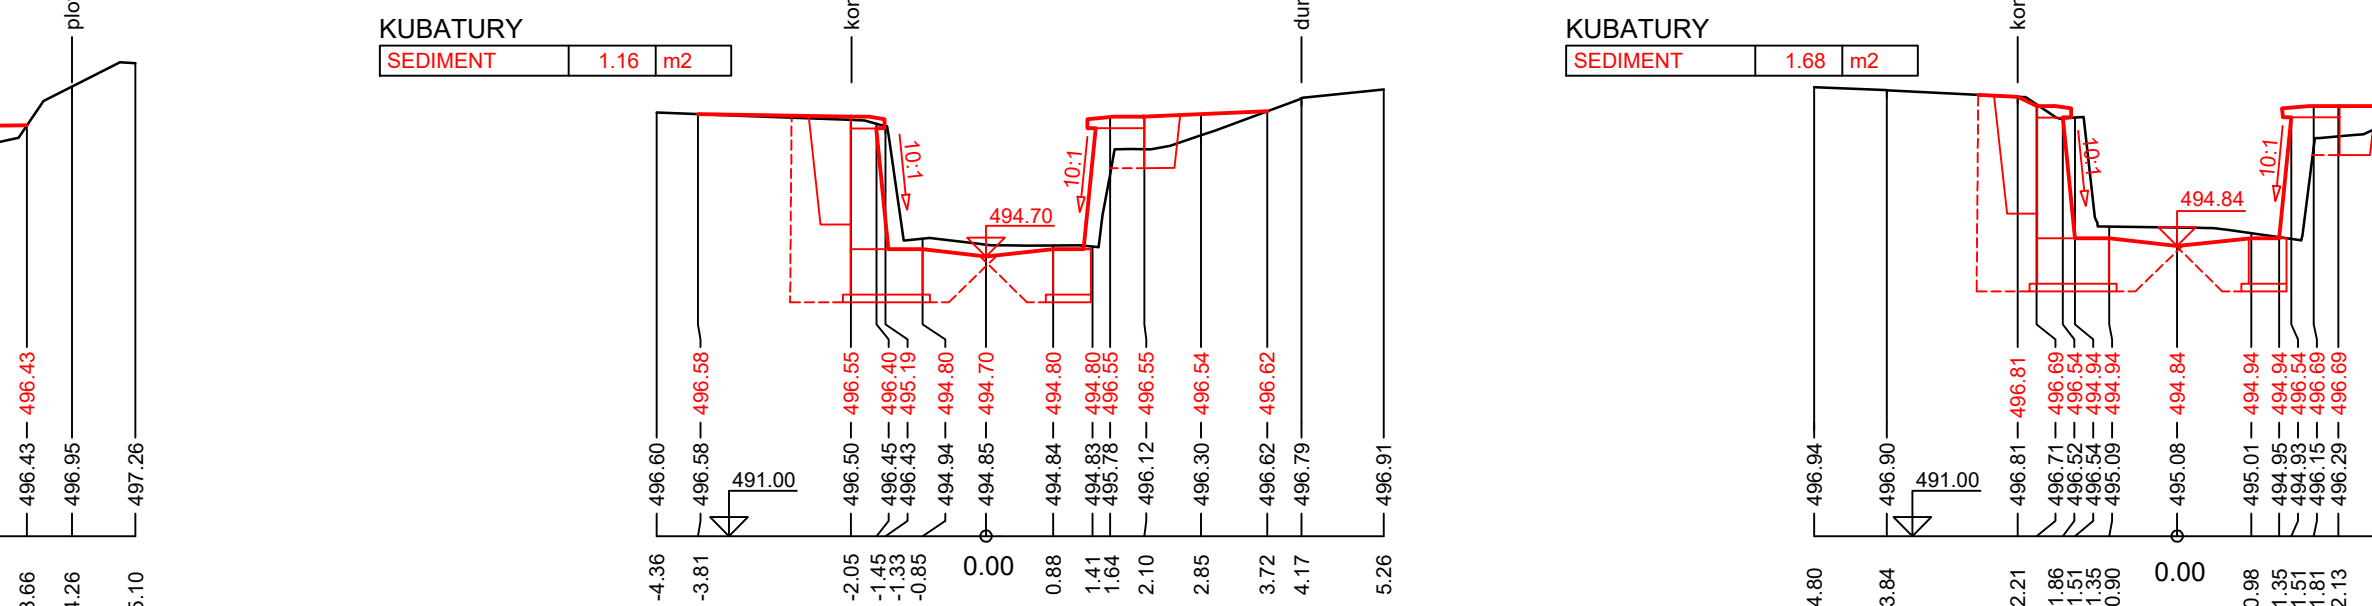


PF 11 KM 0.515

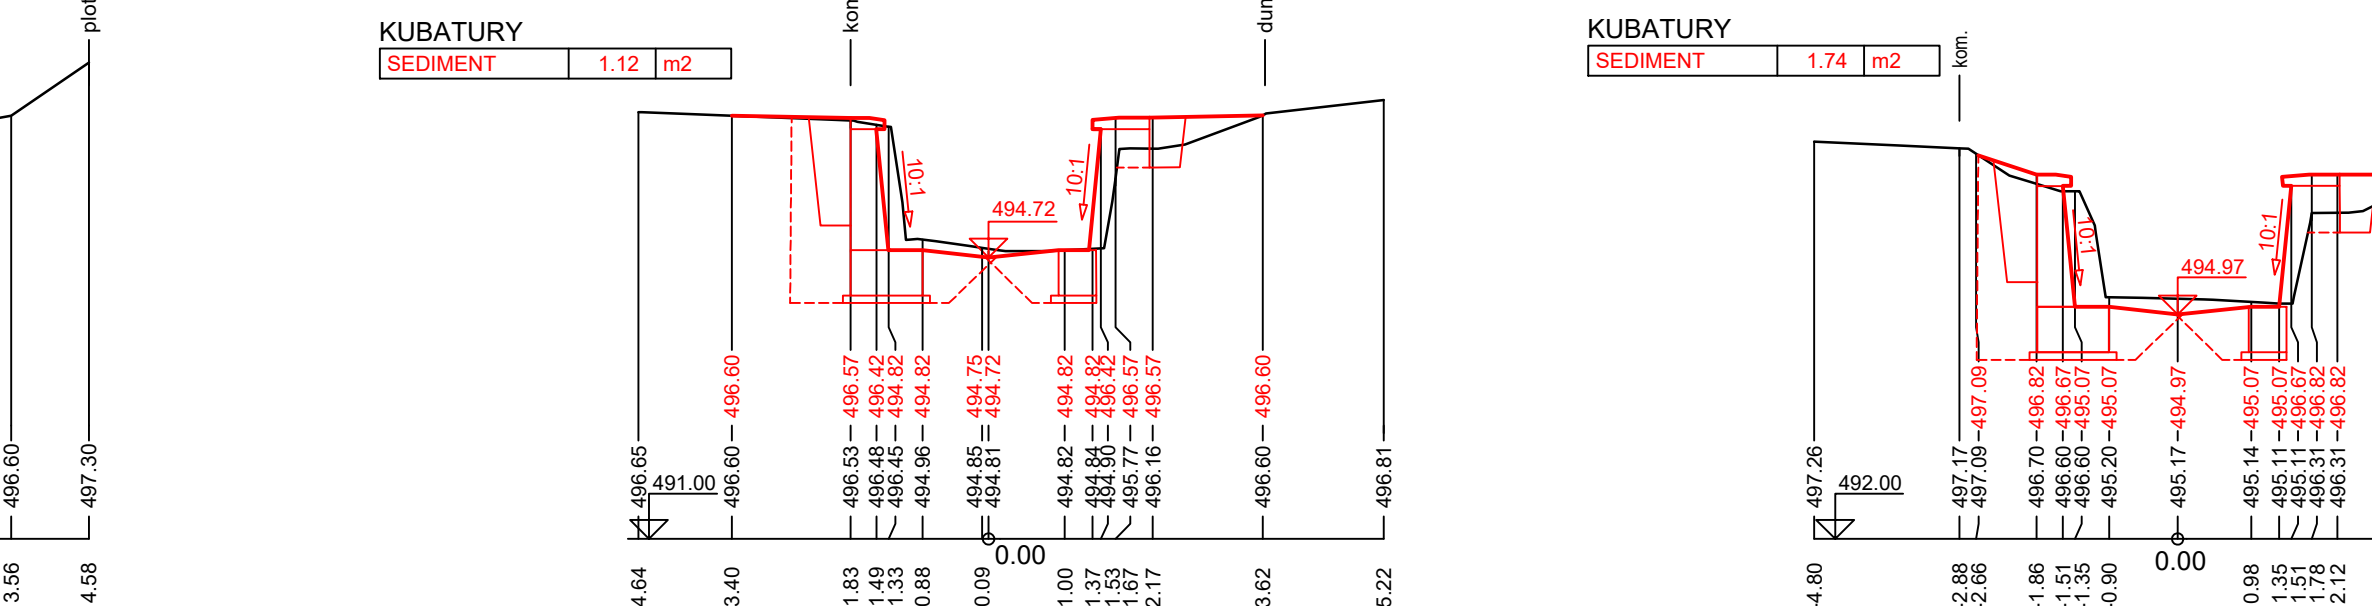


PF 12 KM 0.525

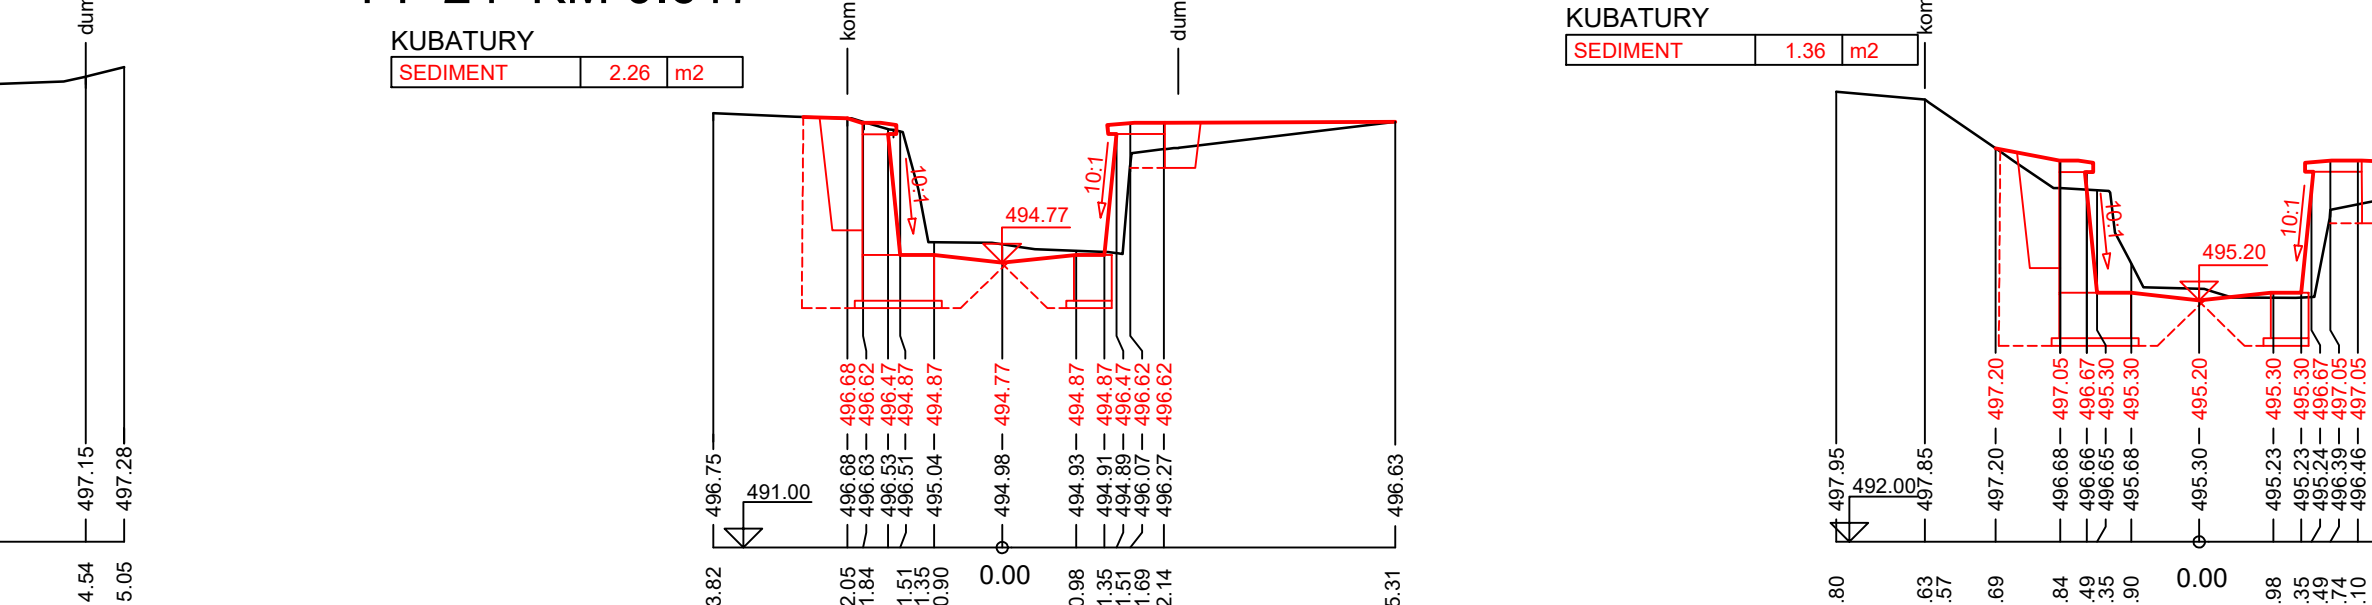


PF 13 KM 0.535

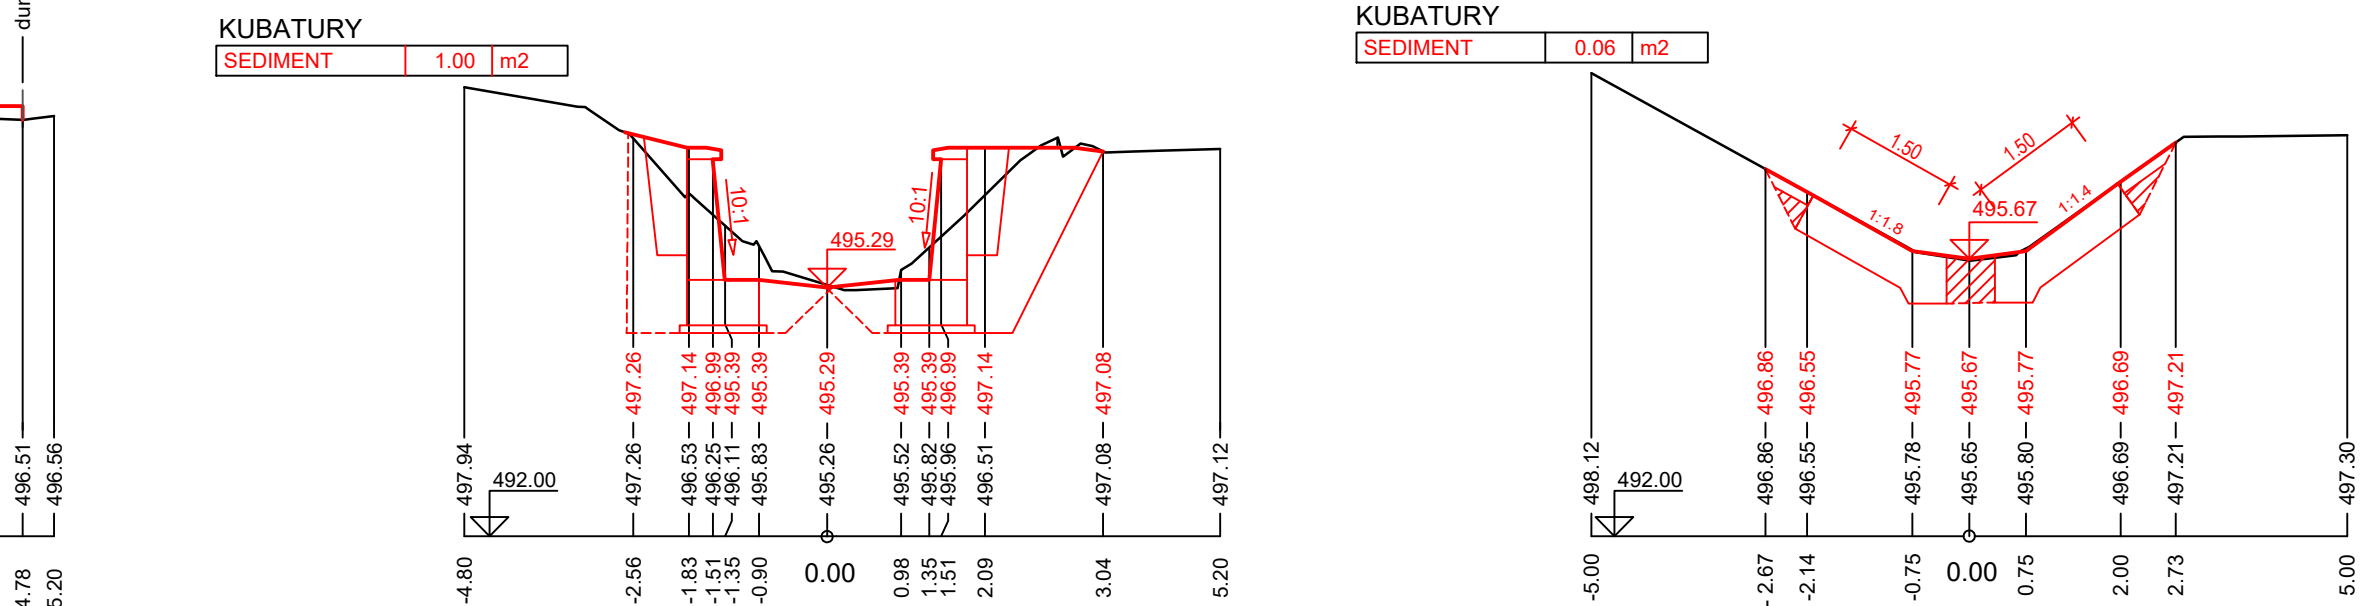


PF 14 KM 0.545

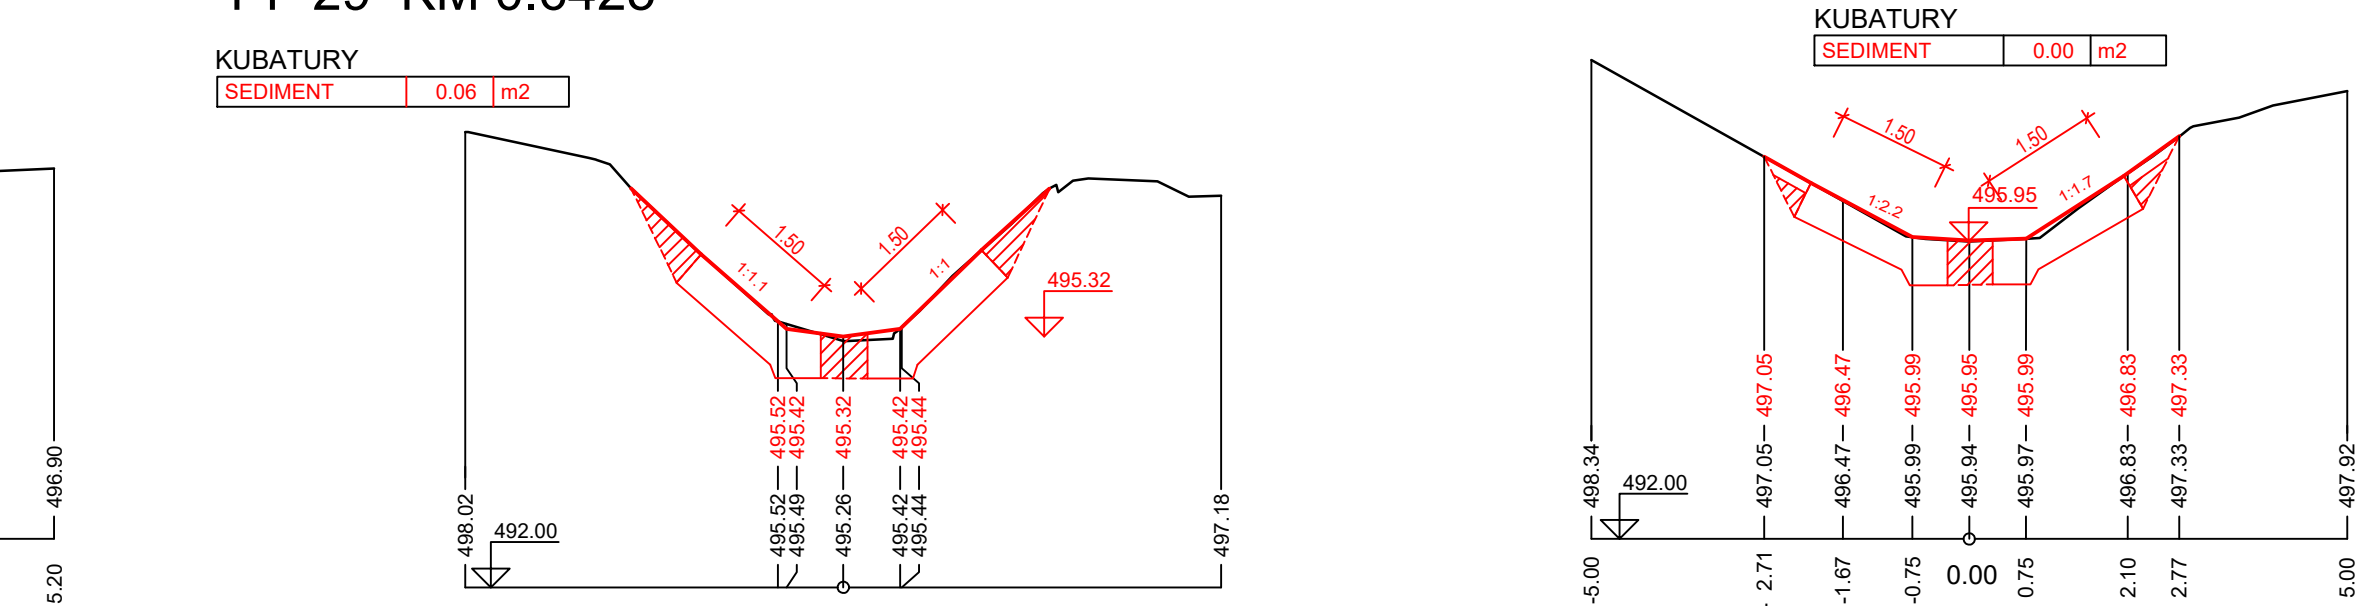

PF 15 KM 0.555

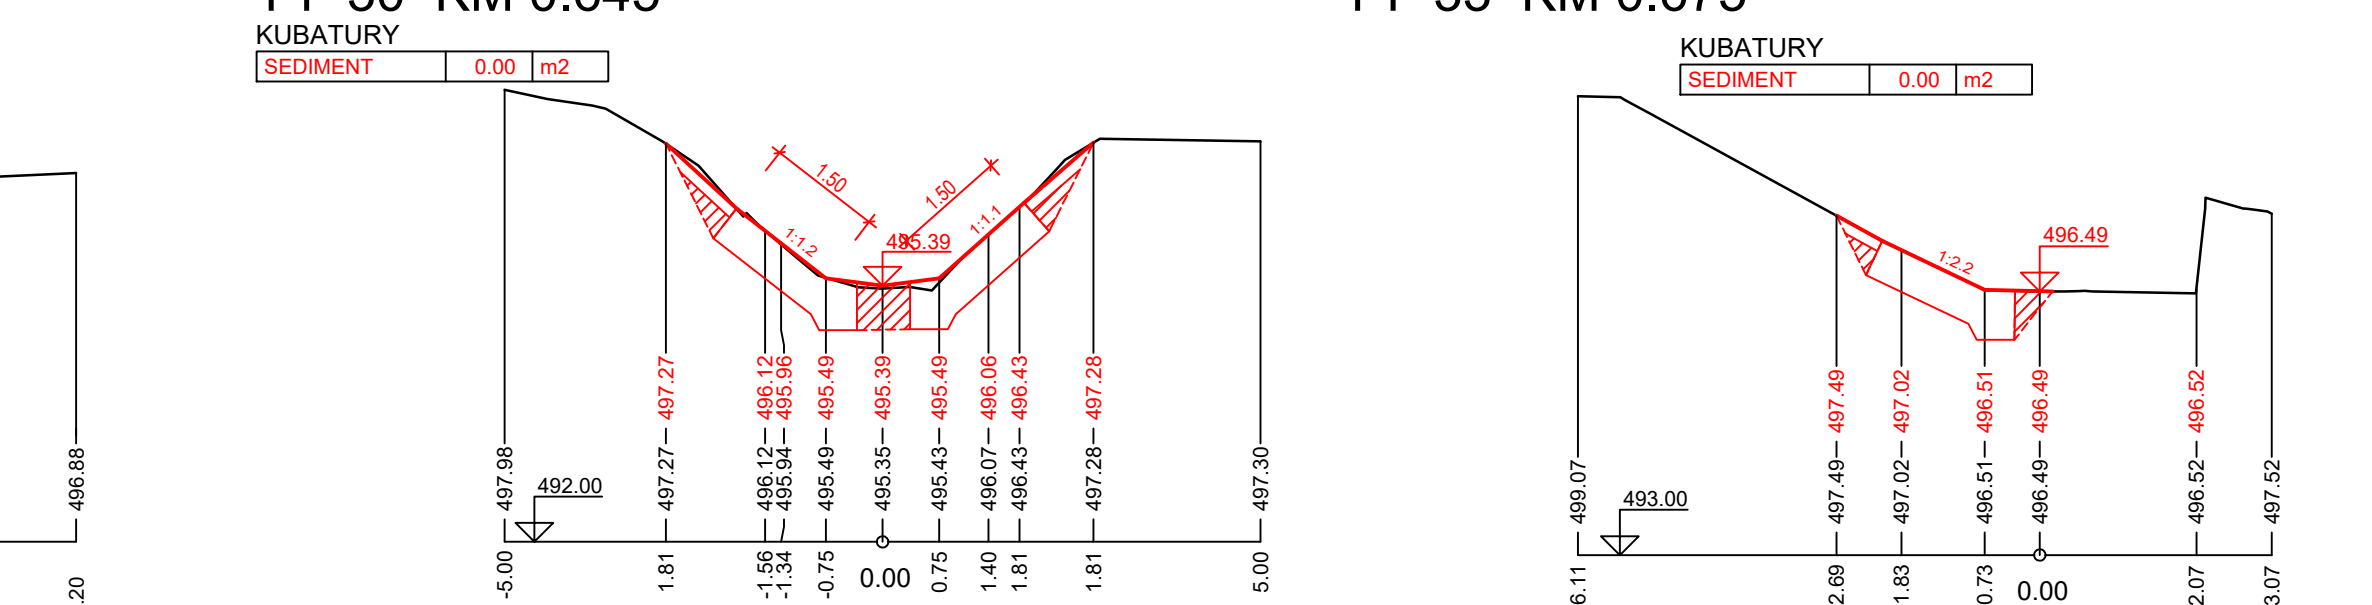


PF 16 KM 0.565

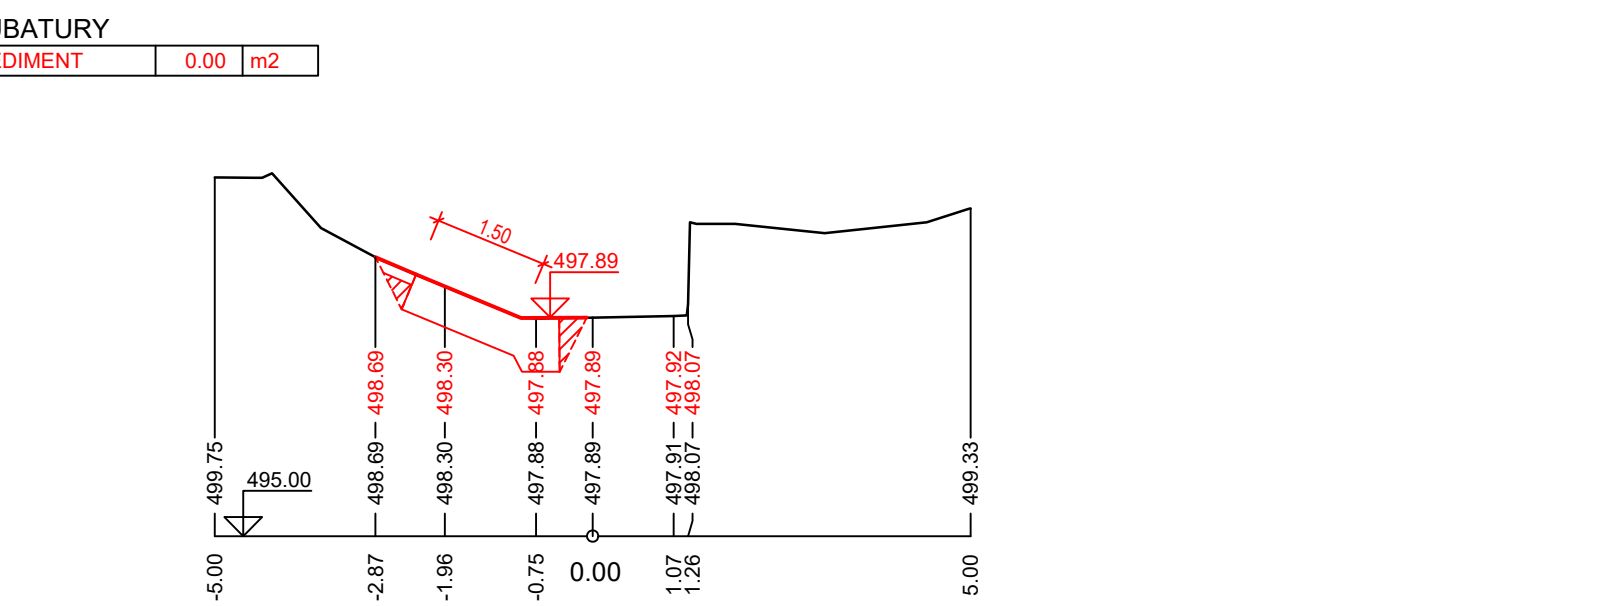

PF 17 KM 0.575



PF 18 KM 0.586

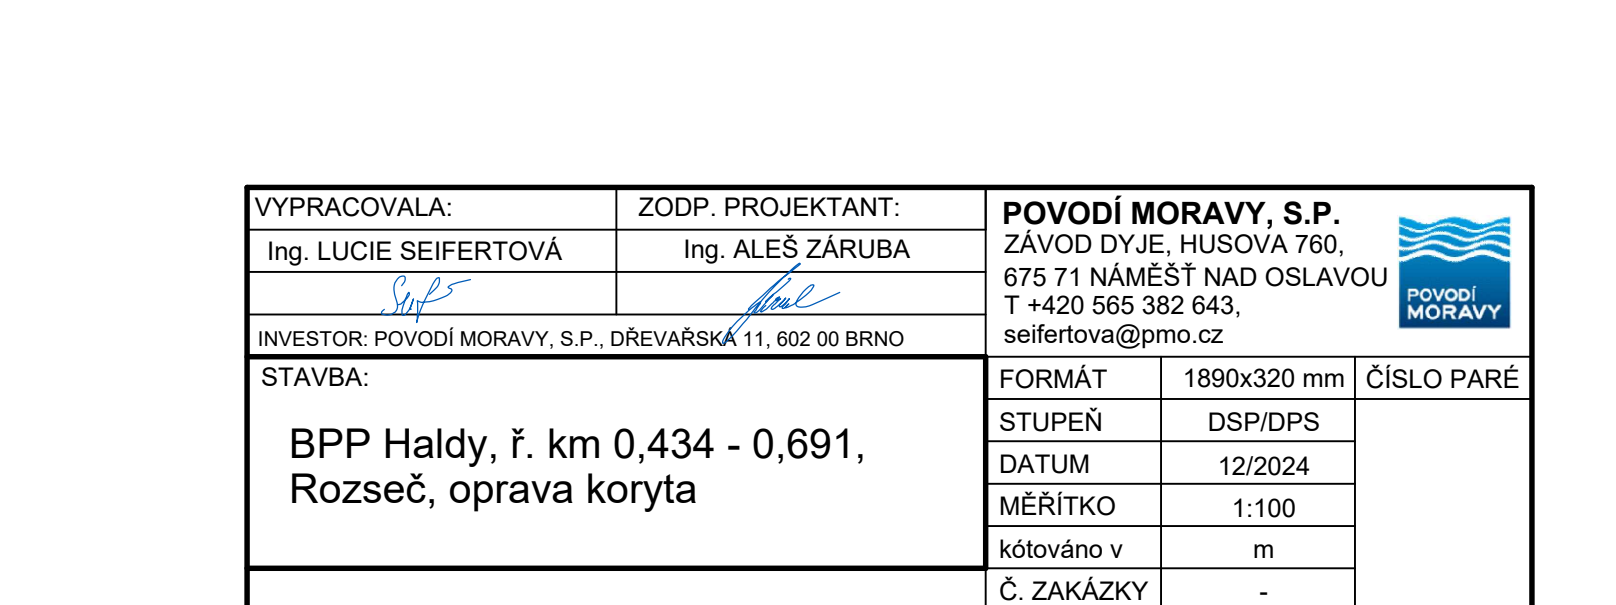

PF 19 KM 0.595

PF 20 KM 0.600

PF 21 KM 0.605

PF 22 KM 0.609

PF 23 KM 0.612

PF 24 KM 0.617

PF 25 KM 0.619

PF 26 KM 0.625

PF 27 KM 0.634

PF 28 KM 0.641

PF 29 KM 0.6425


PF 30 KM 0.645

PF 31 KM 0.655

PF 32 KM 0.665

PF 33 KM 0.675

PF 34 KM 0.683

VYPRACOVÁVALA:	ZODP. PROJEKTANT:	POVODÍ MORAVY, S.P. ZÁVOD DYJE, HUSOVA 760, 675 71 NÁMĚST NAD OSLAVOU T+420 565 382 643, seifertova@pmo.cz	
Ing. LUCIE SEIFERTOVÁ	Ing. ALEŠ ŽÁRUBA		
INVESTOR: POVODÍ MORAVY, S.P., DŘEVÁŘSKÁ 11, 602 00 BRNO			
STAVBA:			
BPP Haldy, ř. km 0,434 - 0,691, Rozseč, oprava koryta		FORMÁT 1890x320 mm STUPEŇ DSP/DPS DATUM 12/2024 MĚŘÍTKO 1:100 kótováno v m Č. VÝKRESU D.2	ČÍSLO PARÉ
PŘÍČNÉ ŘEZY			