



PF 40/11.3
KM 0.817 00
M. 1 : 200

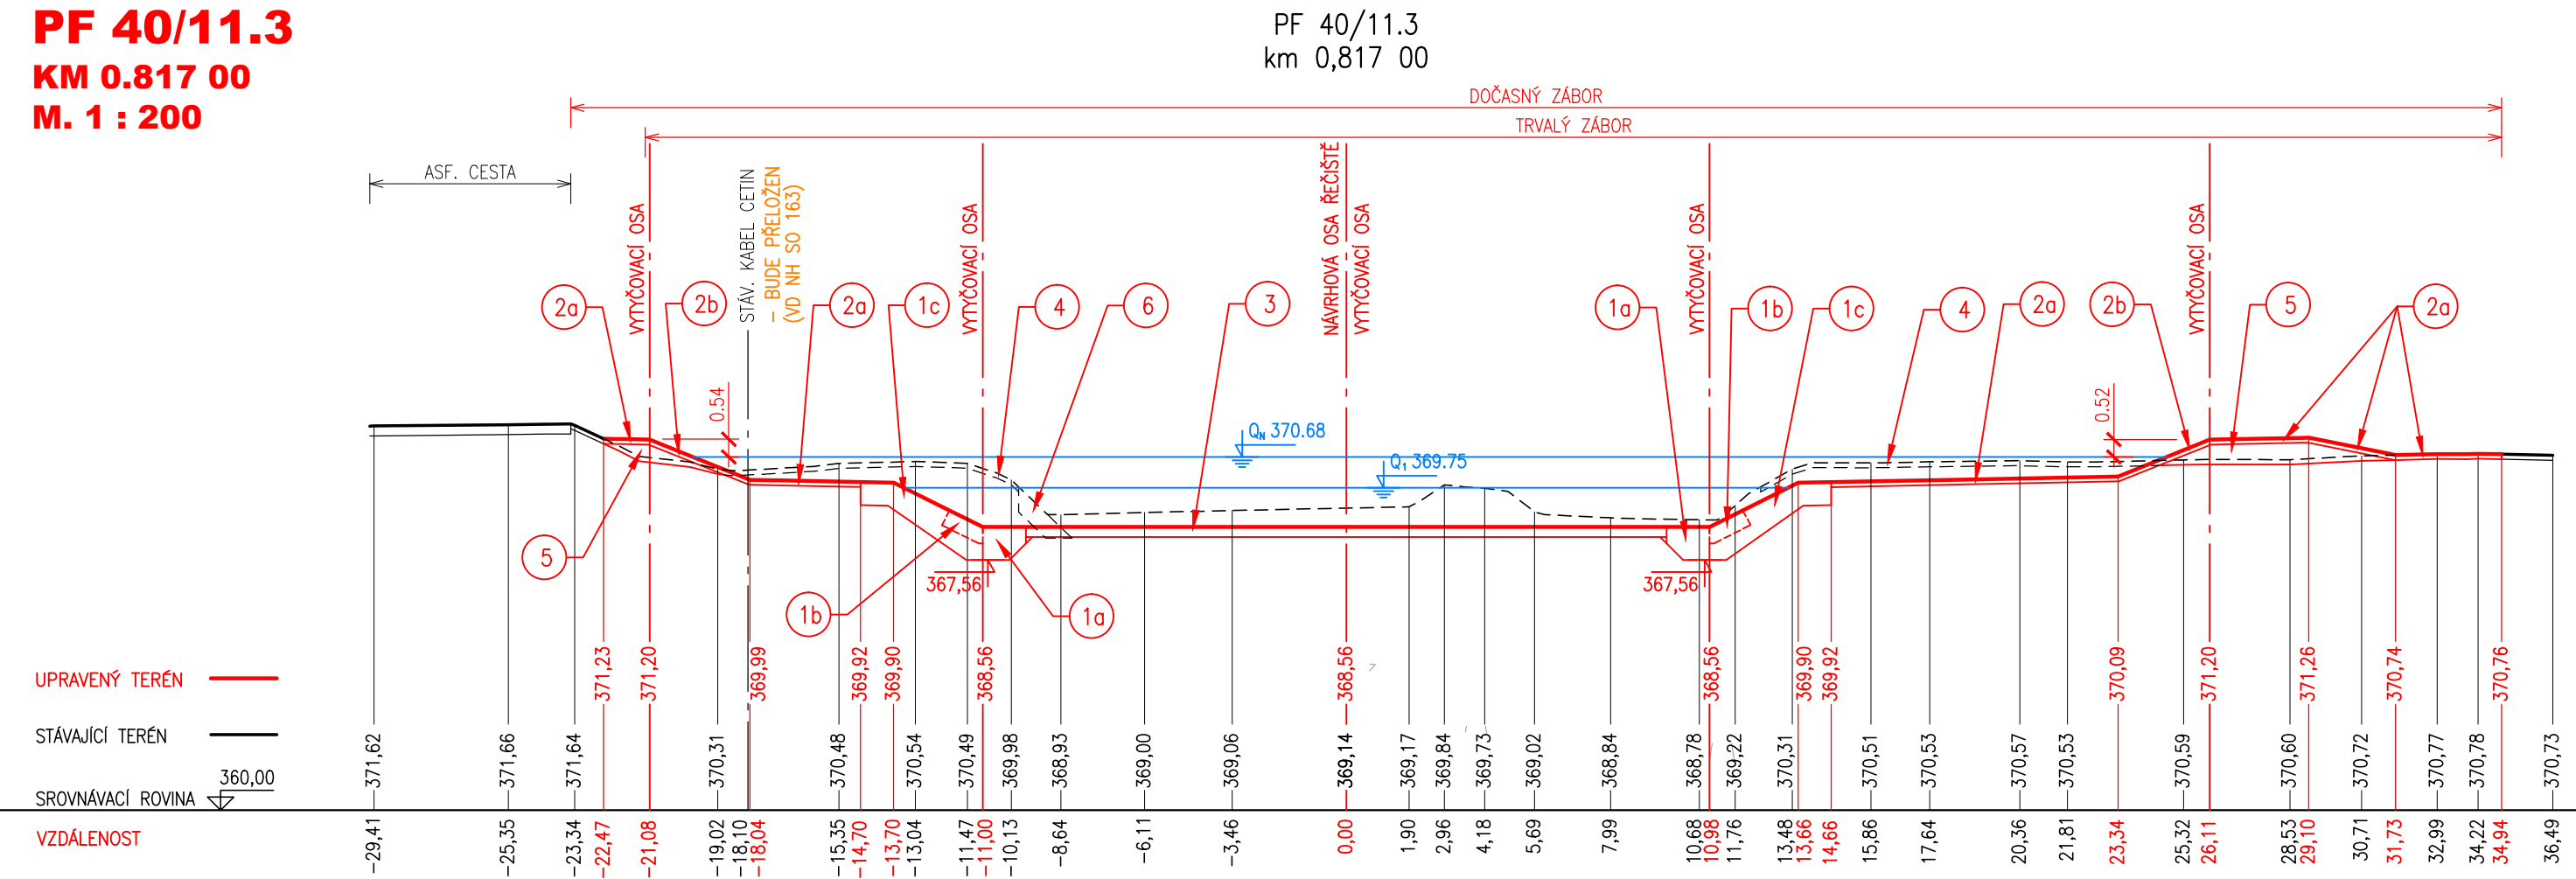

PF 41/11.3
KM 0.840 00
M. 1 : 200

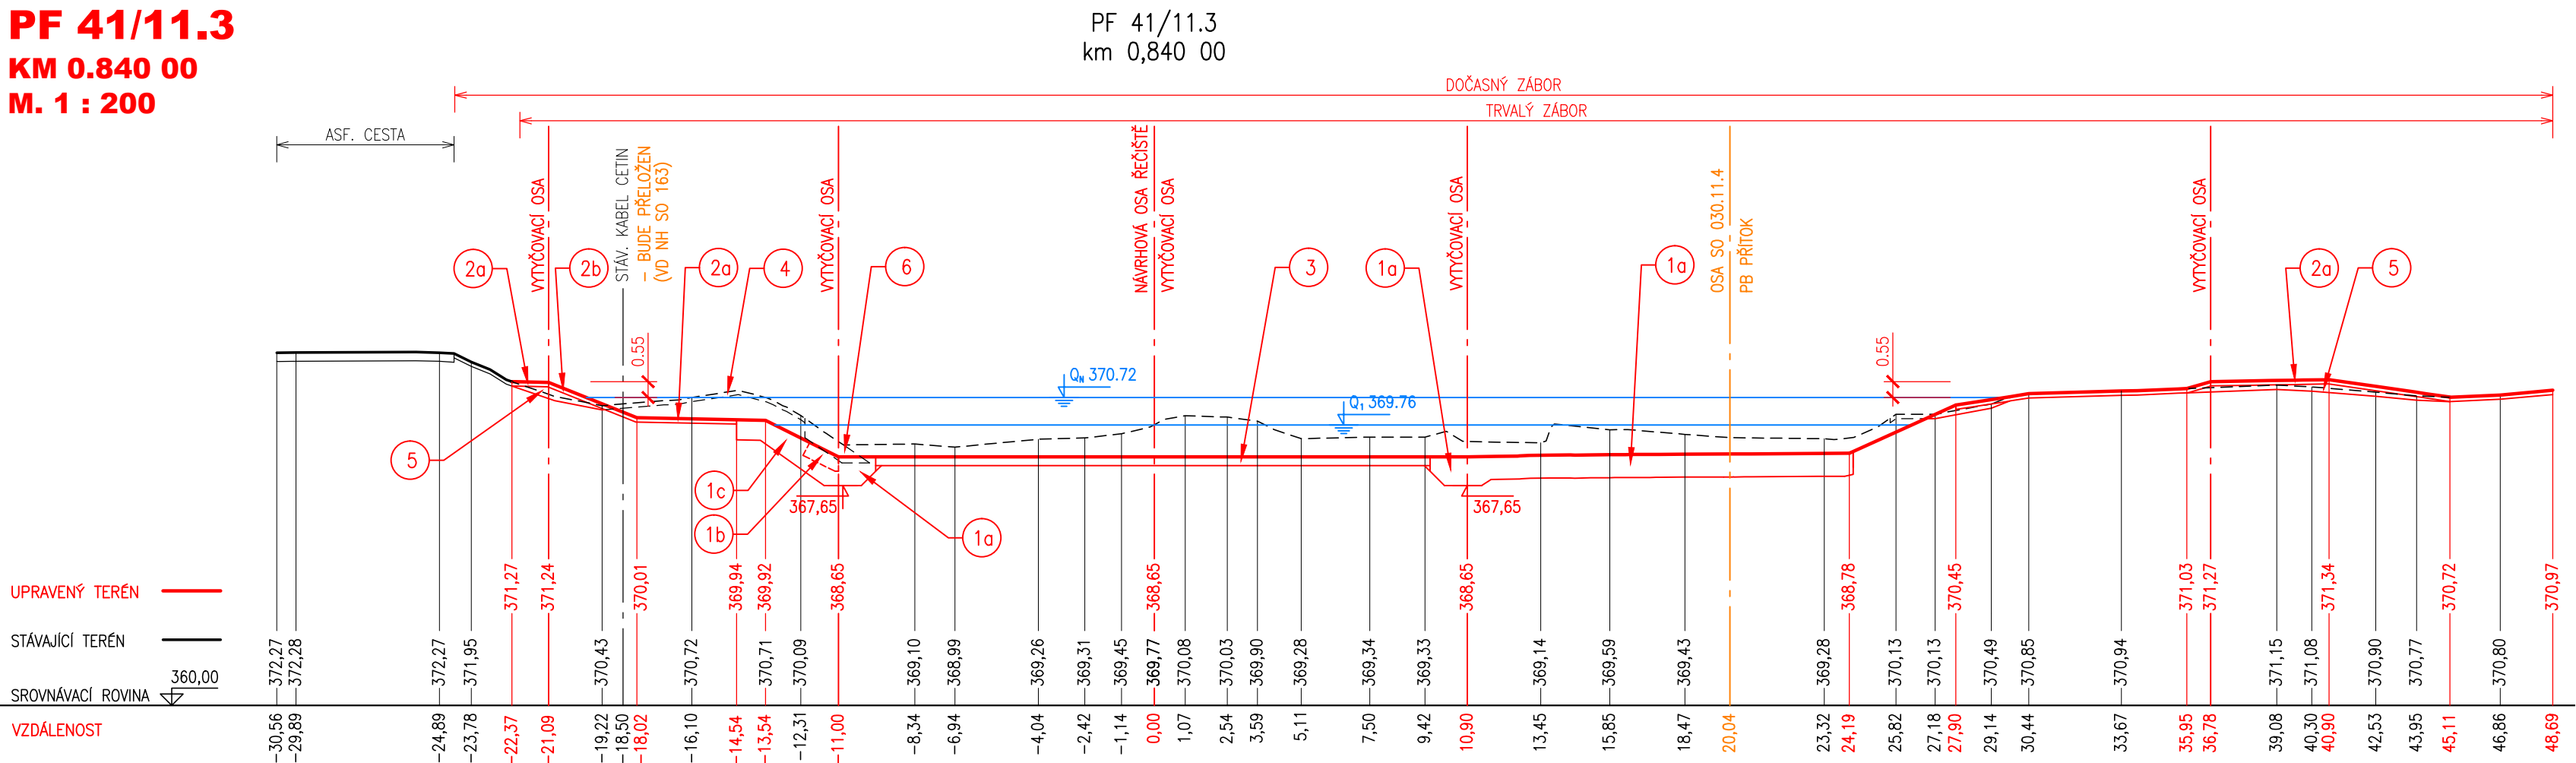

PF 42/11.3
KM 0.860 00
M. 1 : 200

