





Tůň č. 9
PR: B - B'

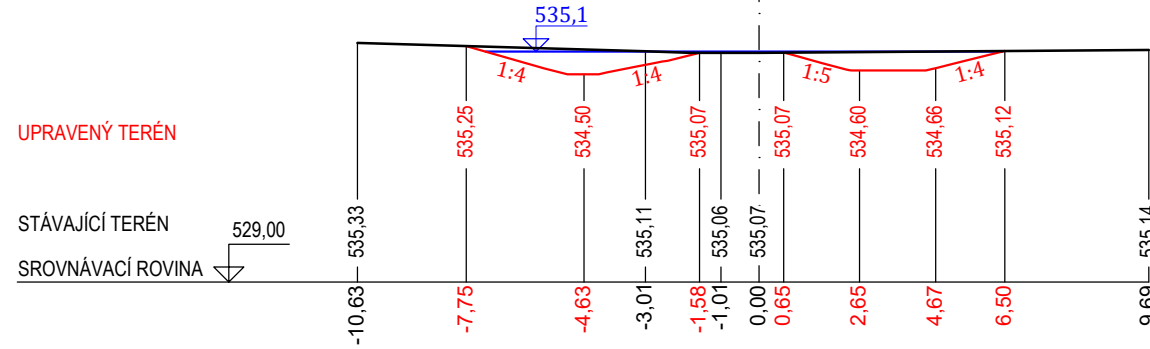


Tůň č. 8
PR: C - C'

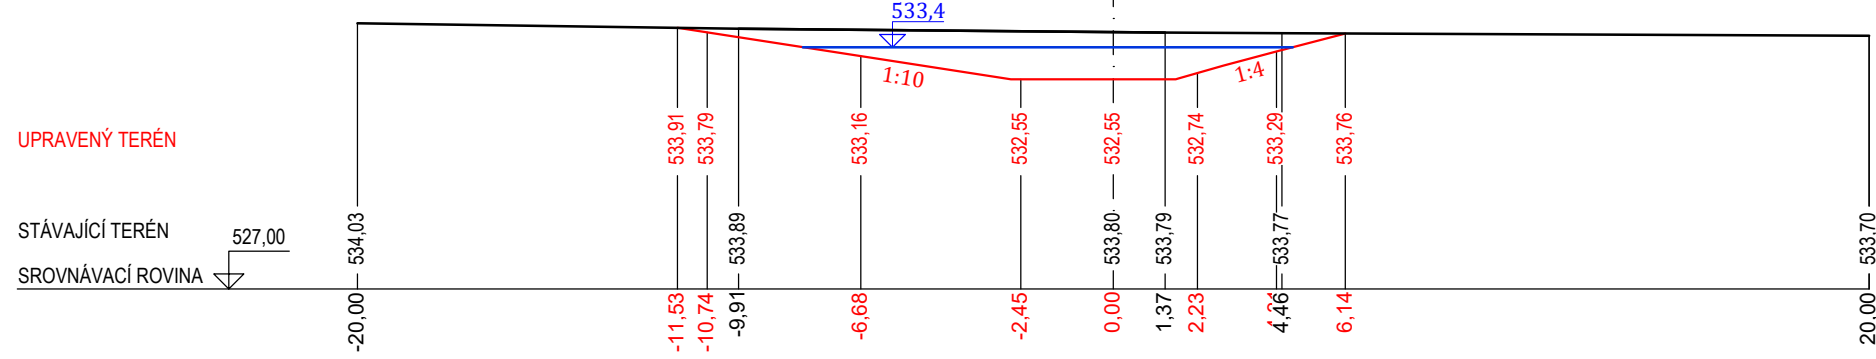


Tůň č. 7
PR: D - D'

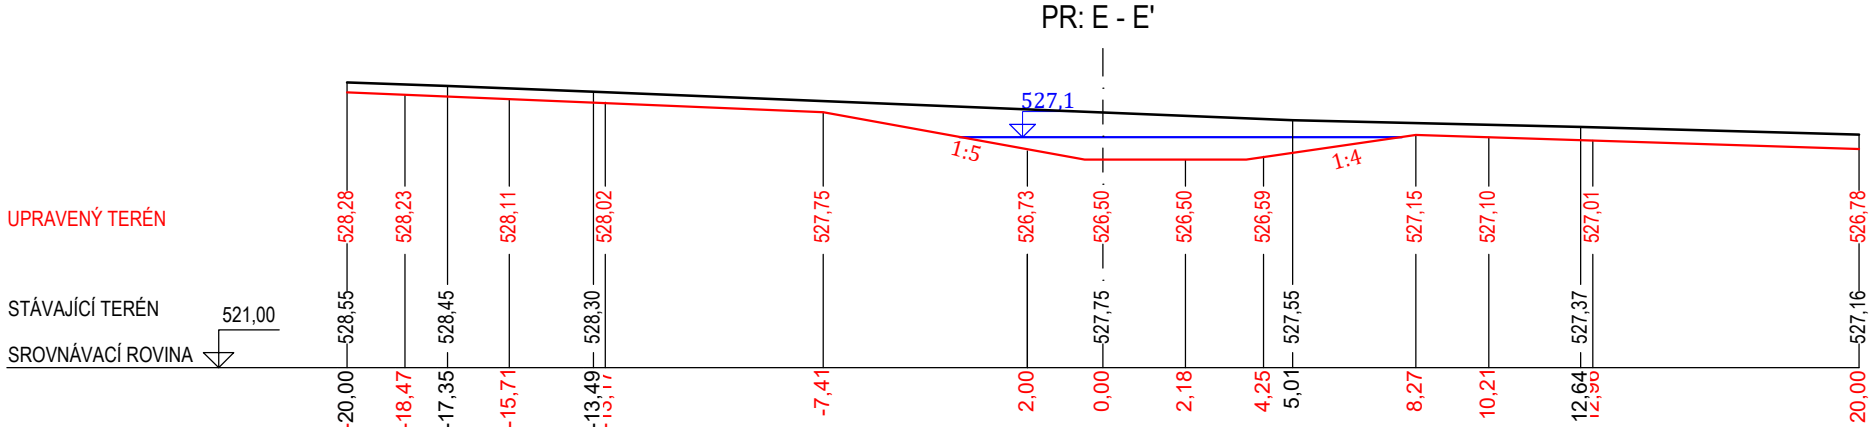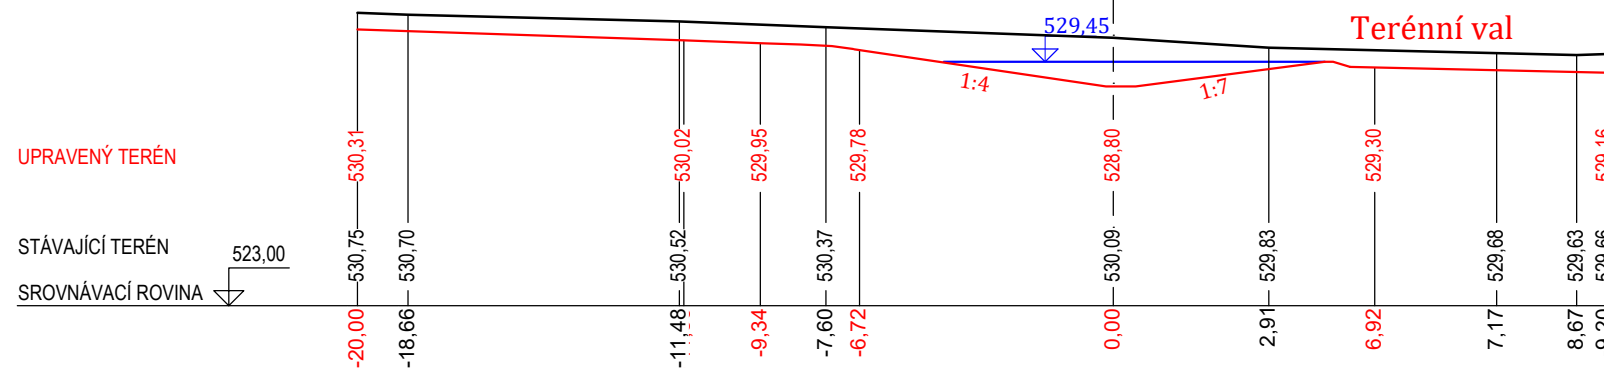



Tůň mezi skružemi
PR: F - F'

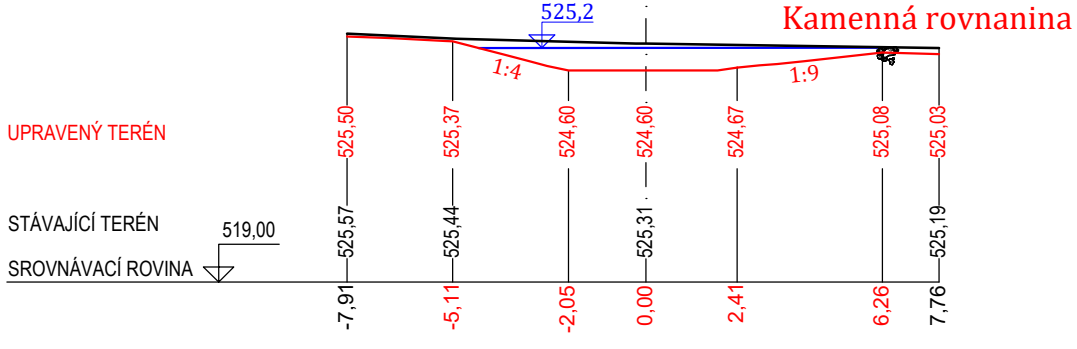


Tůň č. 5
PR: G - G'

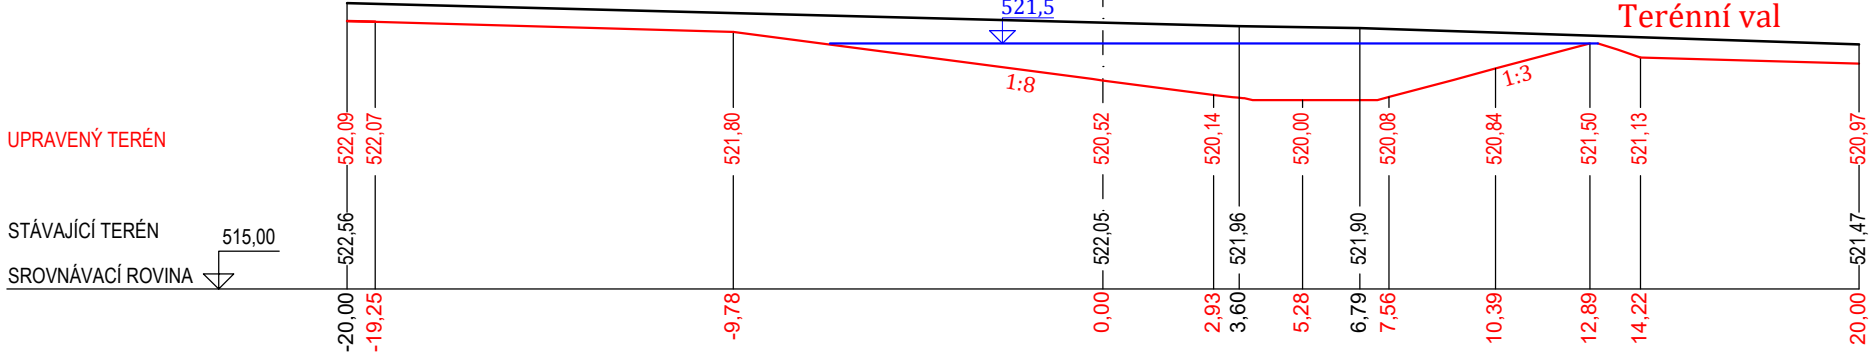

Tůň č. 4
PR: H - H'

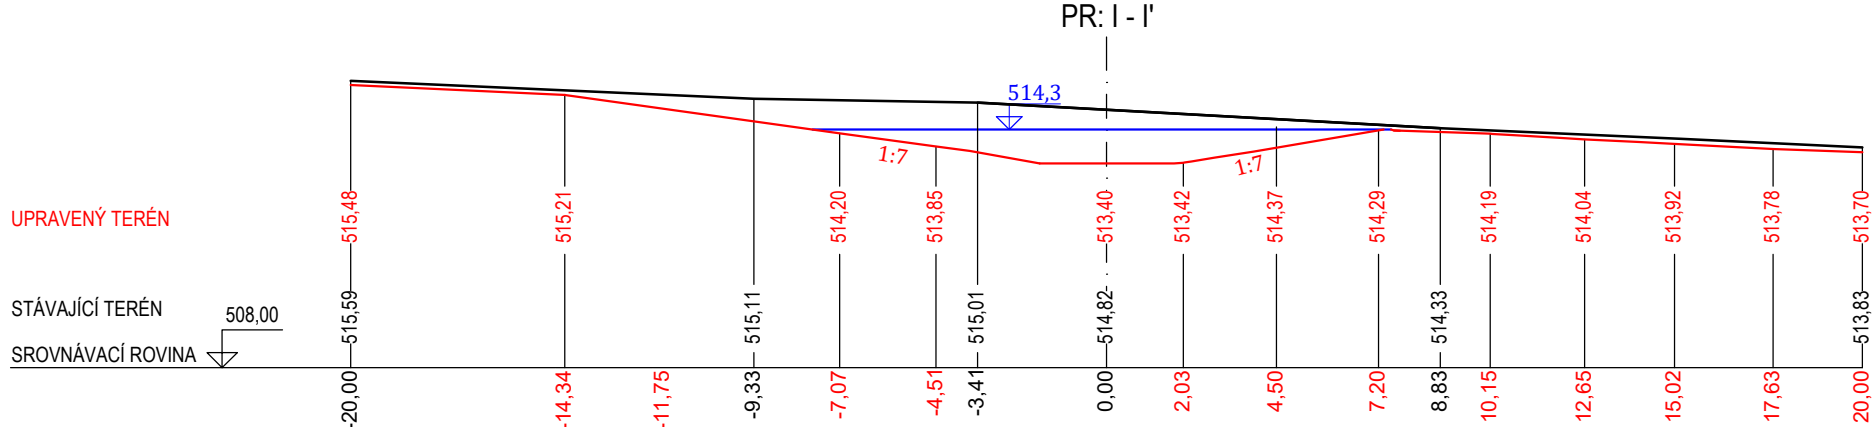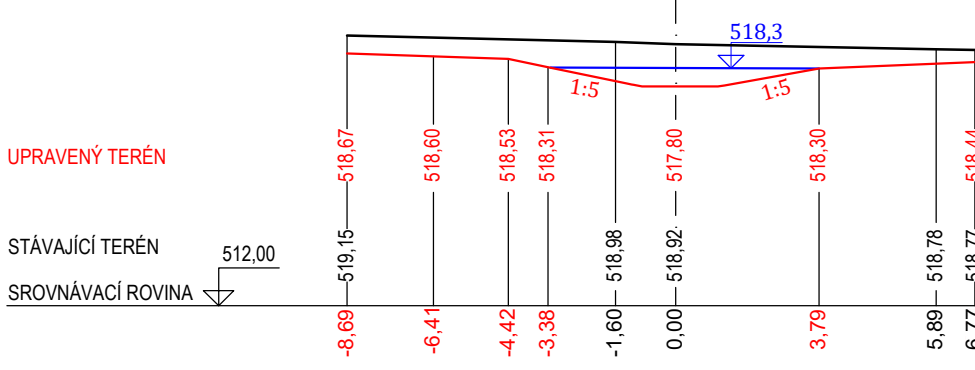

Tůň č. 2
PR: J - J'

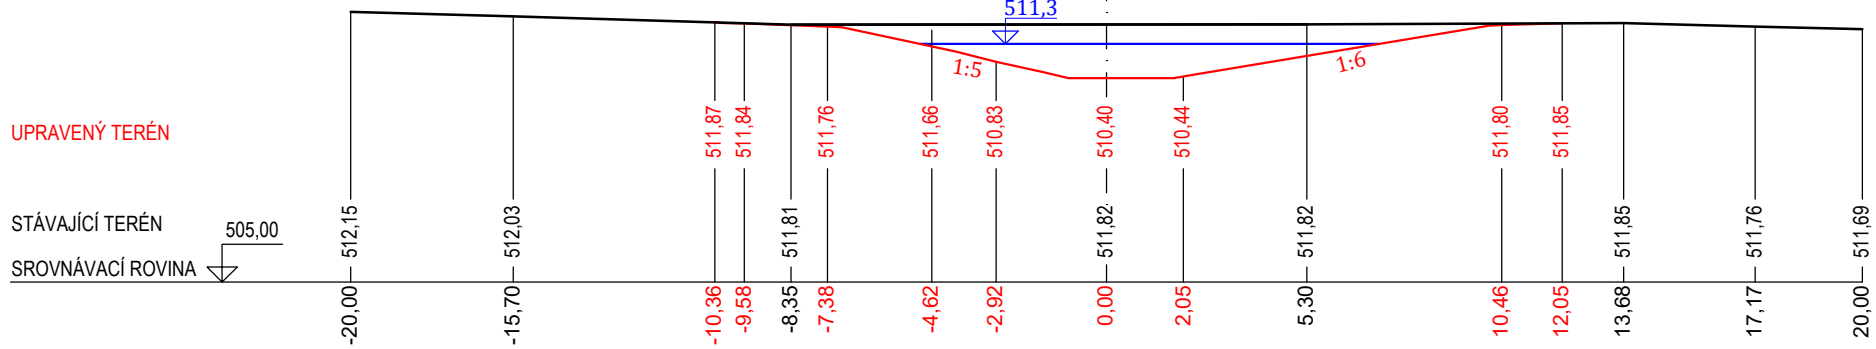

Tůň č. 1
PR: K - K'

