


331/3

ř.km 10,495

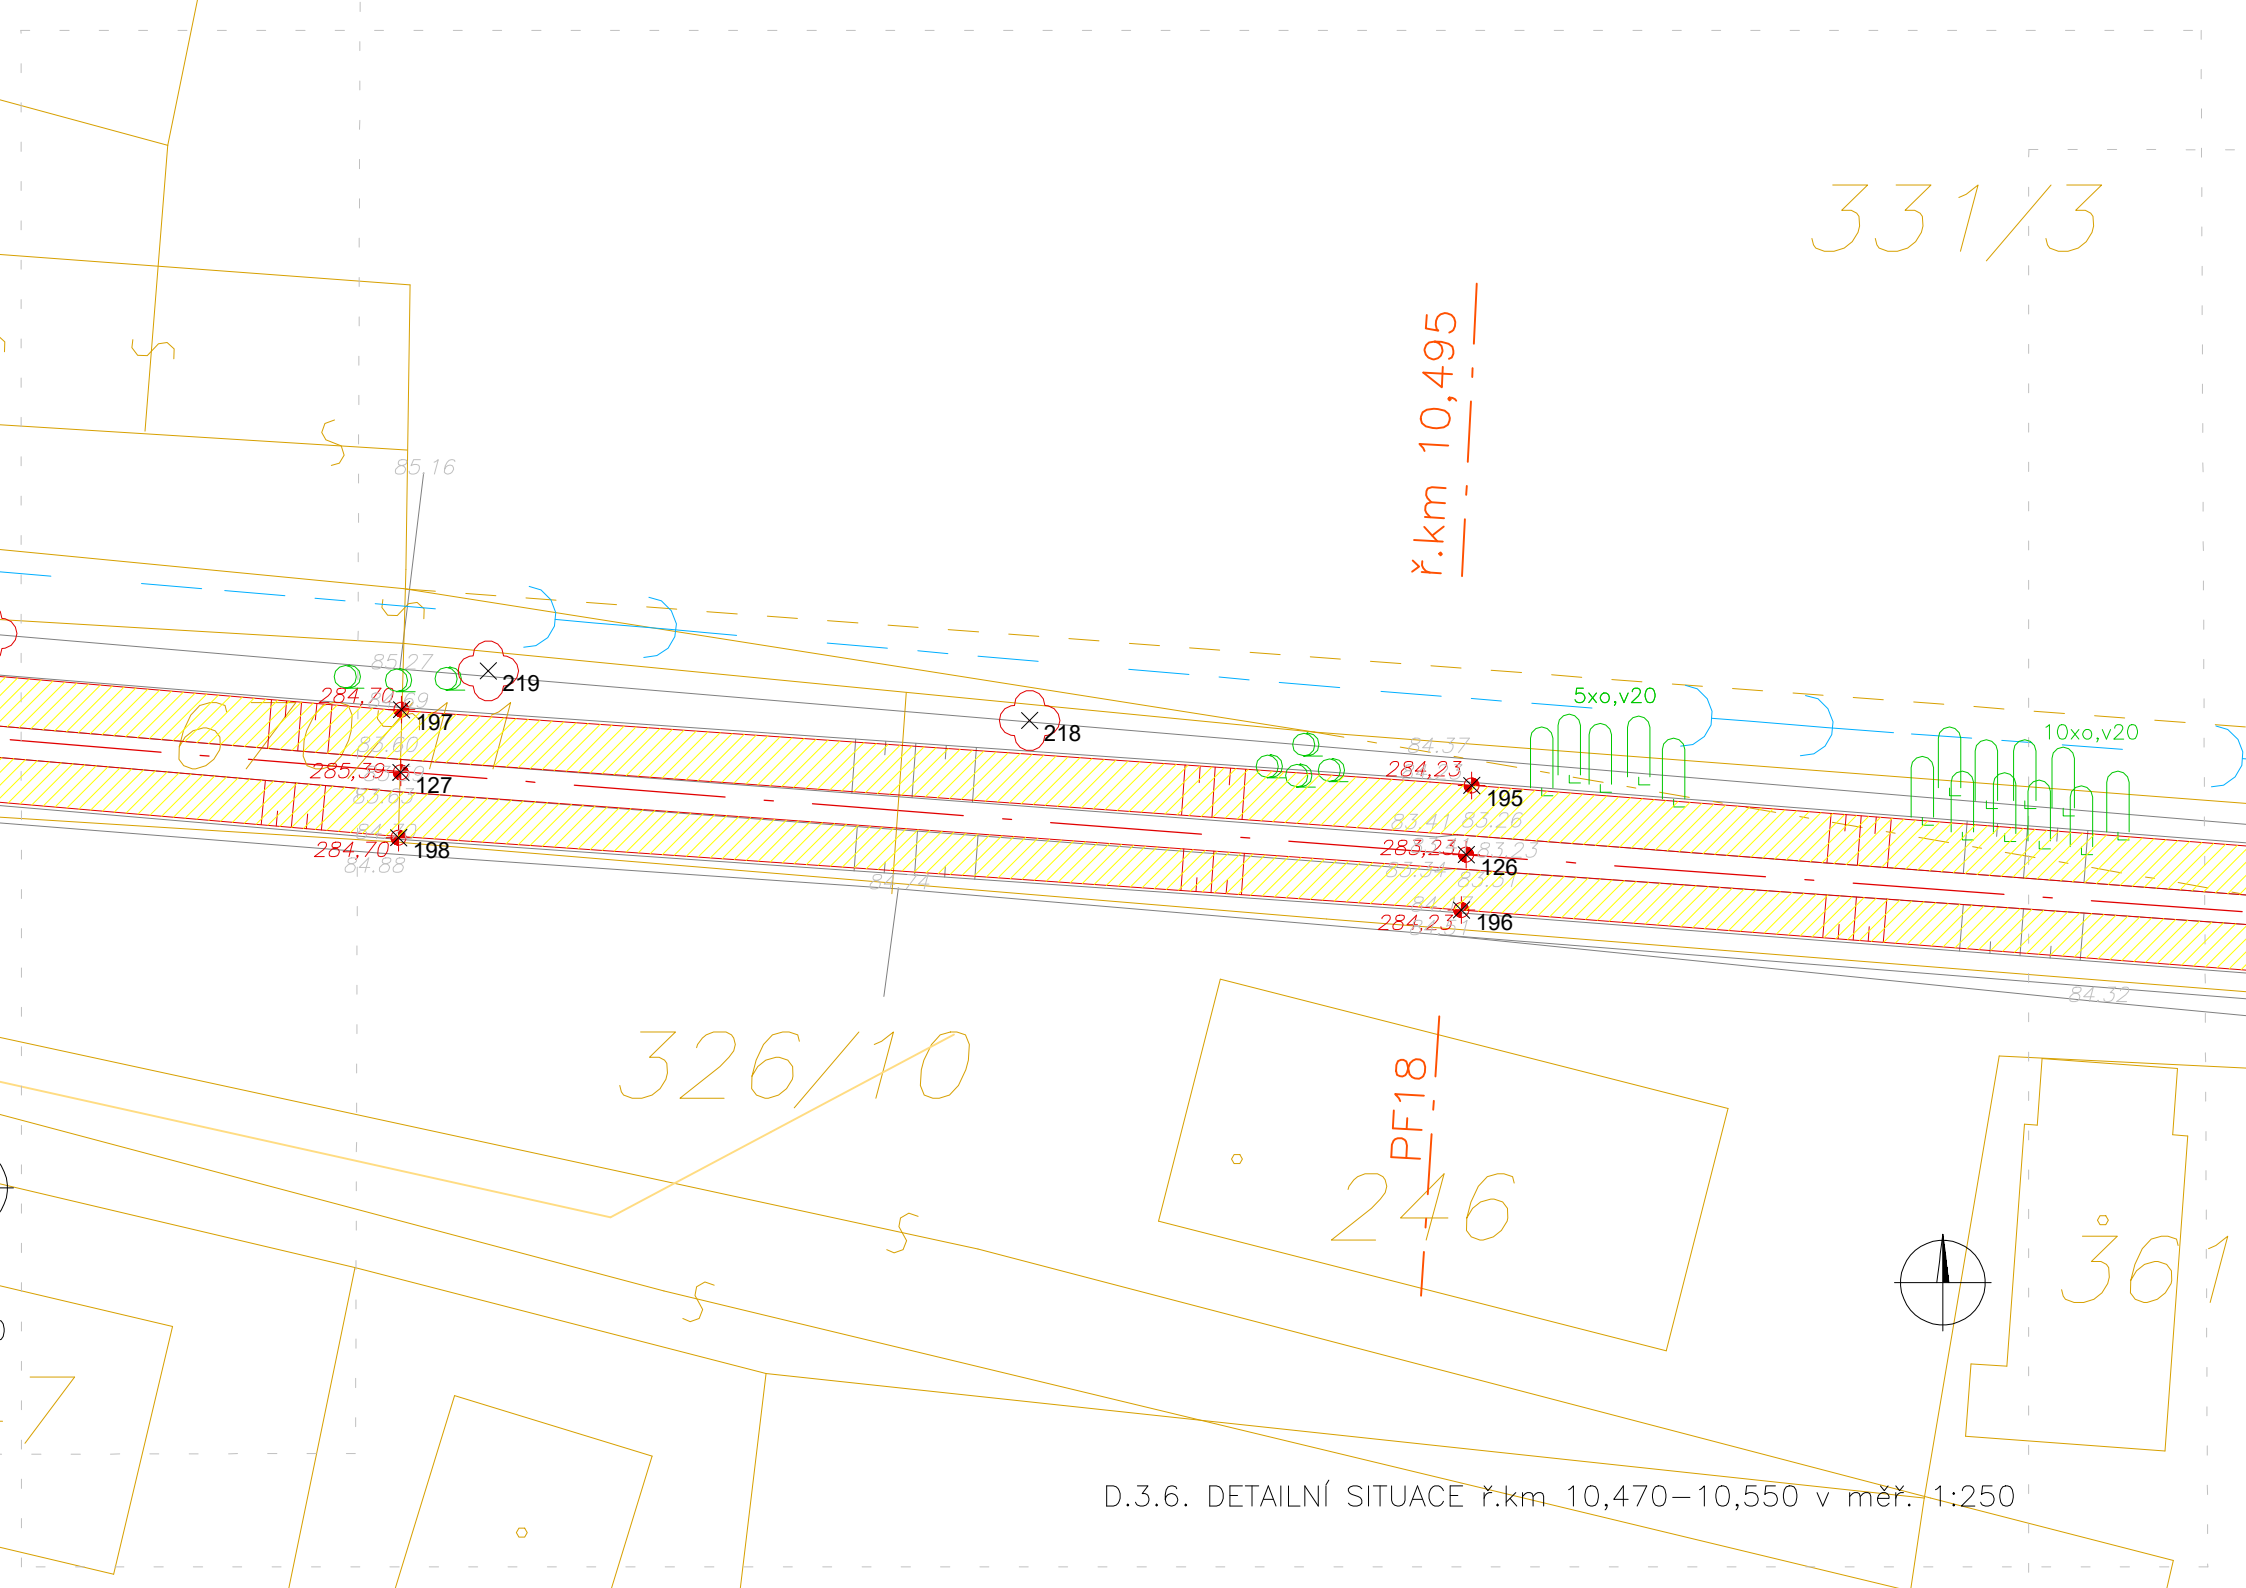

D.3.6. DETAILNÍ SITUACE ř.km 10,470-10,550 v měř. 1:250