



PK NEDAKONICE - DOLNÍ REJDA


PF 1 - KM 26.700

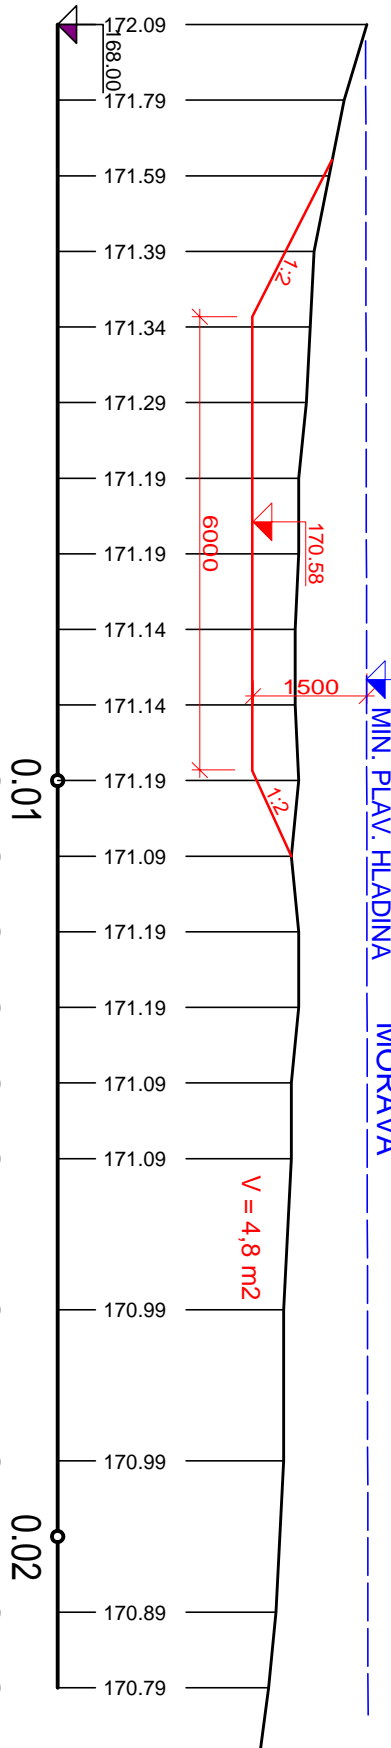


PF 5 - KM 26.740

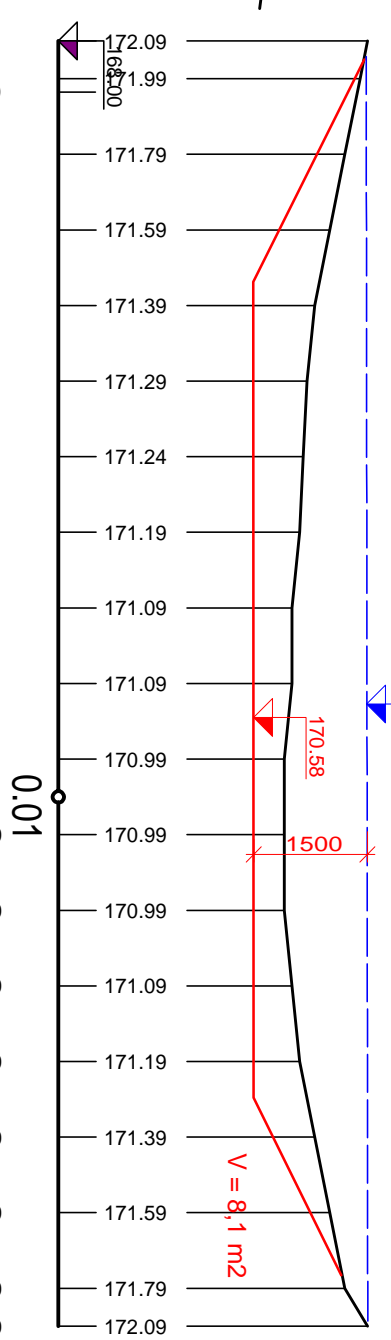


PF 2 - KM 26.710

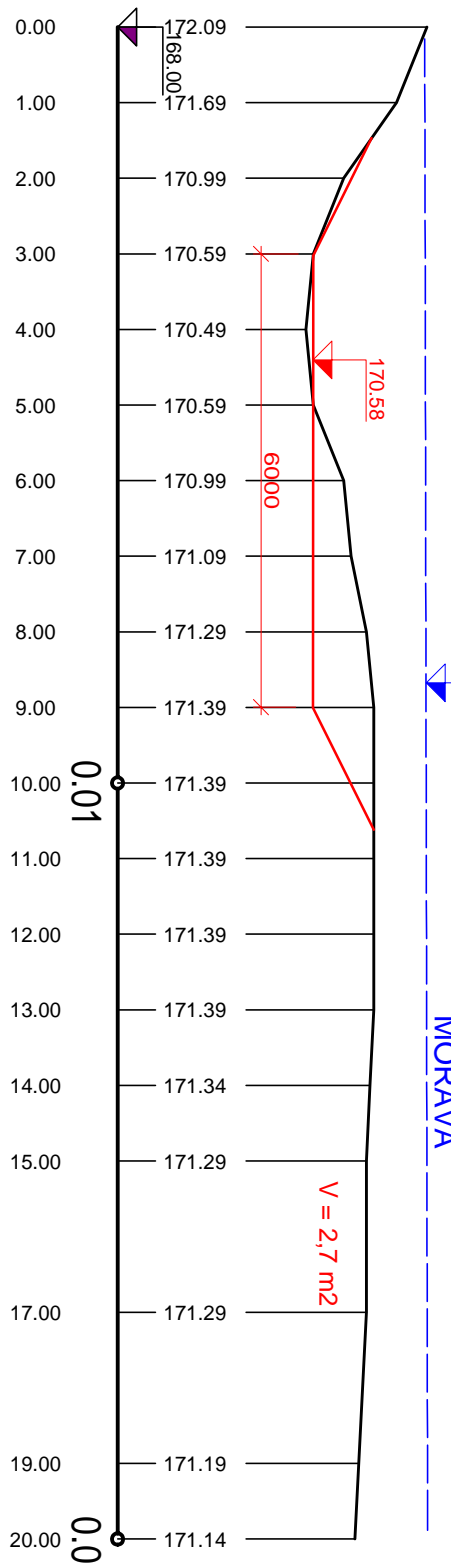


PF 6 - KM 26.760

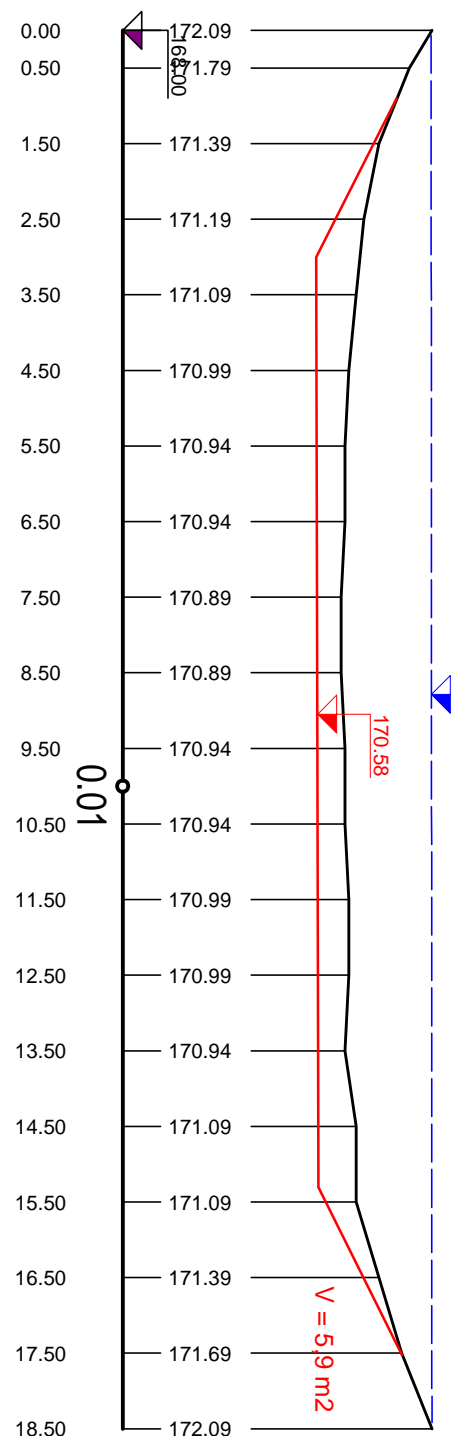


PF 3 - KM 26.720

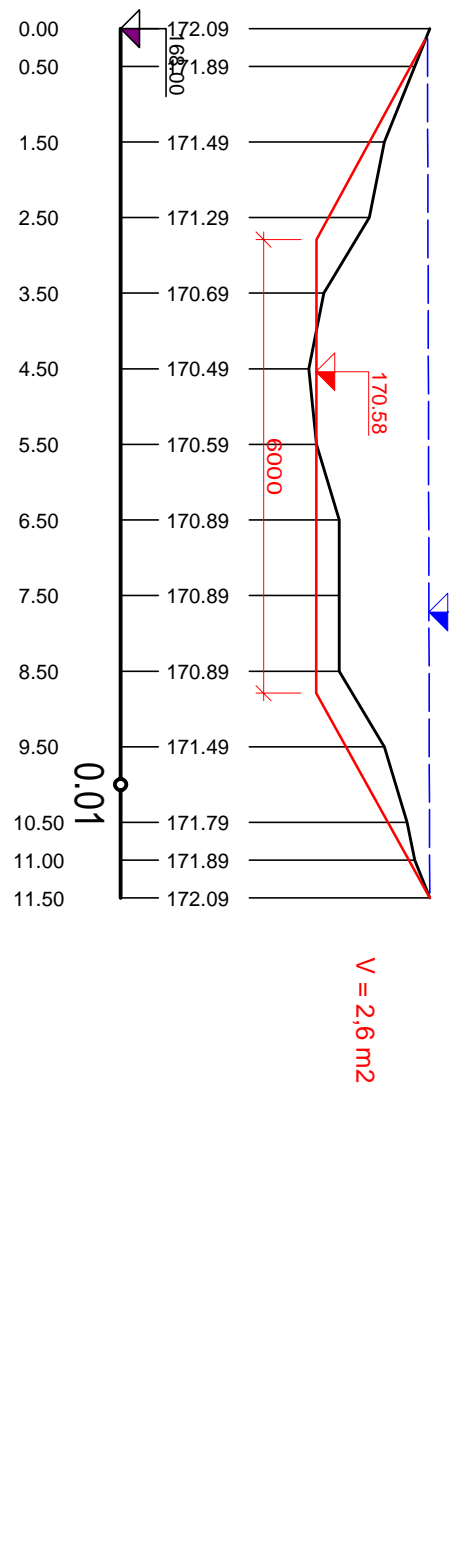

PF 7 - KM 26.780

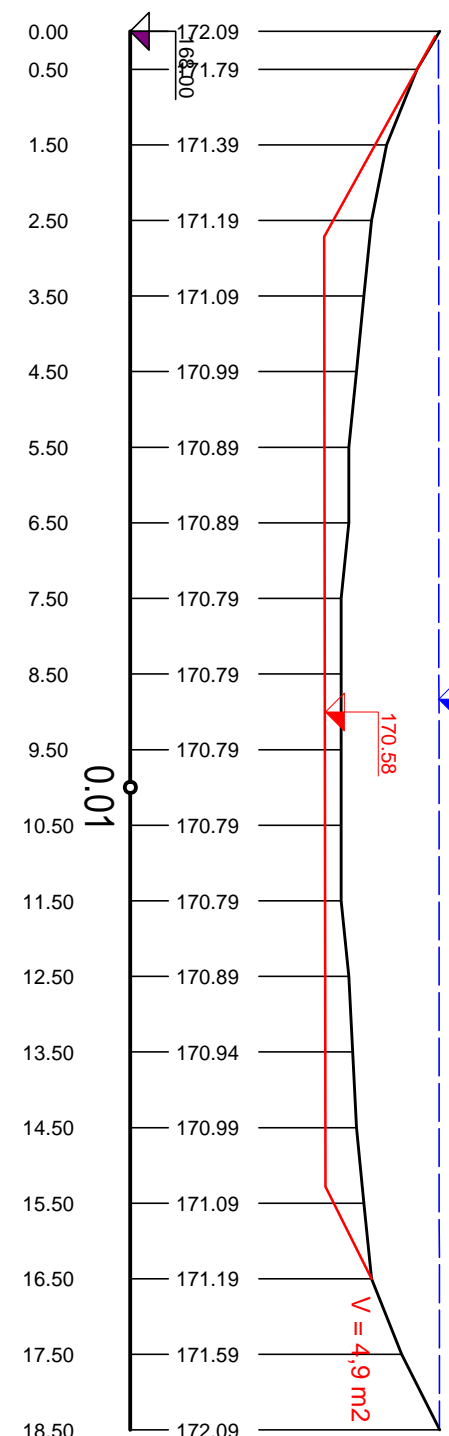


PF 4 - KM 26.730

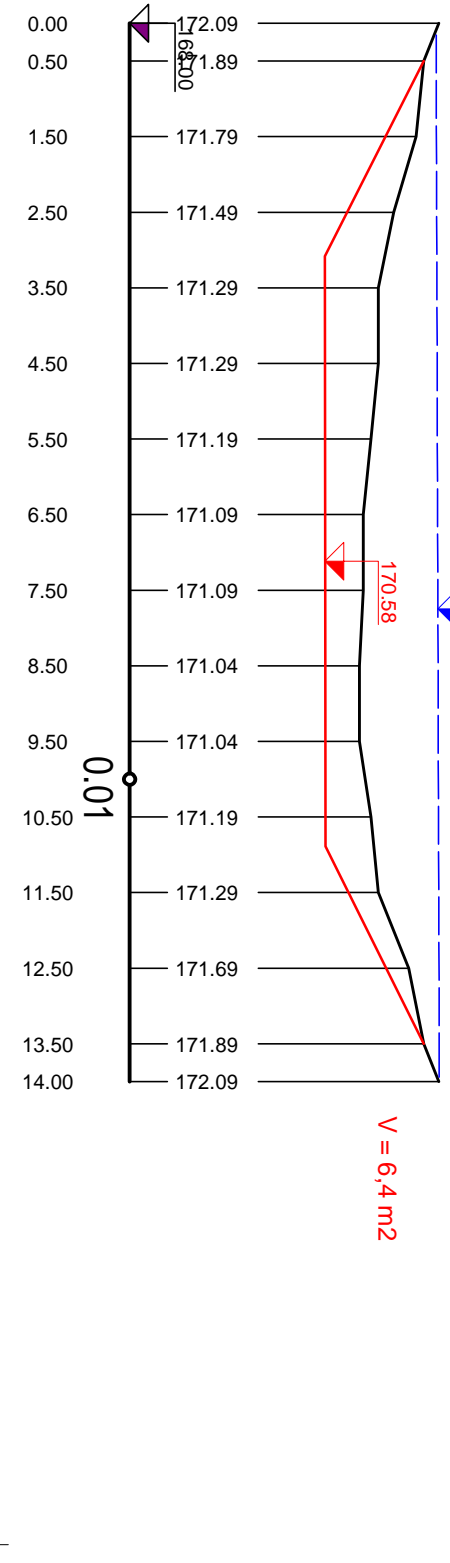


PK NEDAKONICE - HORNÍ REJDA


PF 8 - KM 26.970

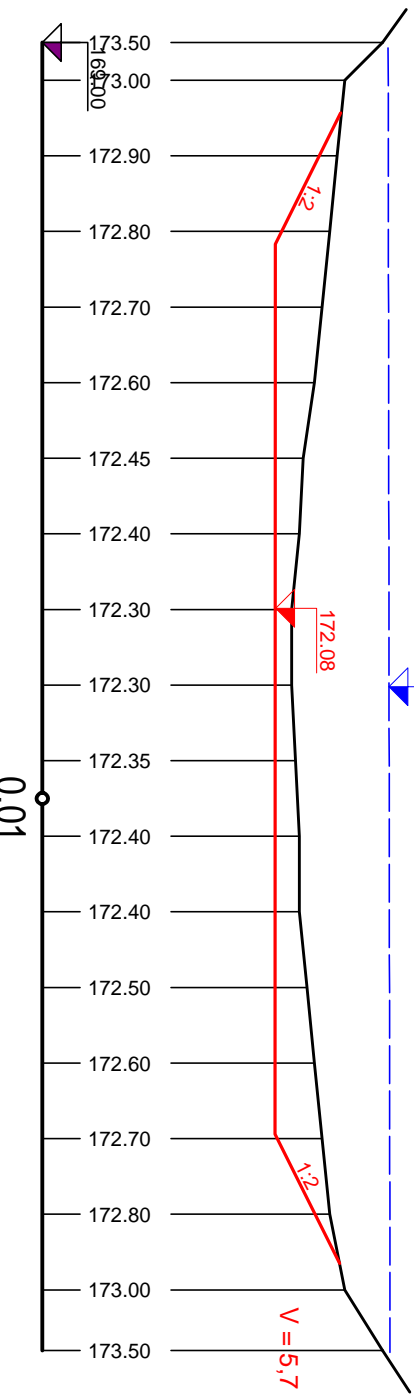


PF 11 - KM 27.030

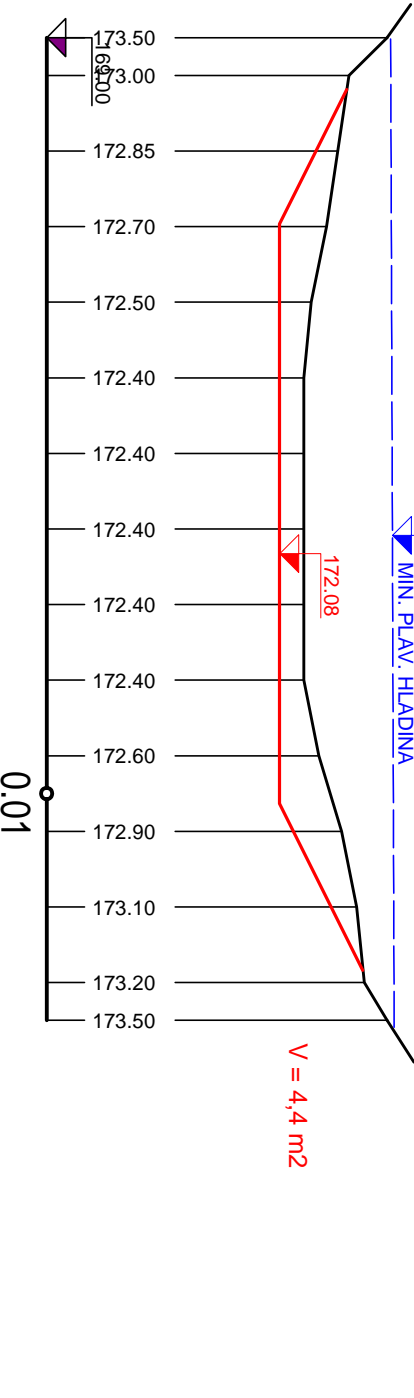


PF 9 - KM 26.990

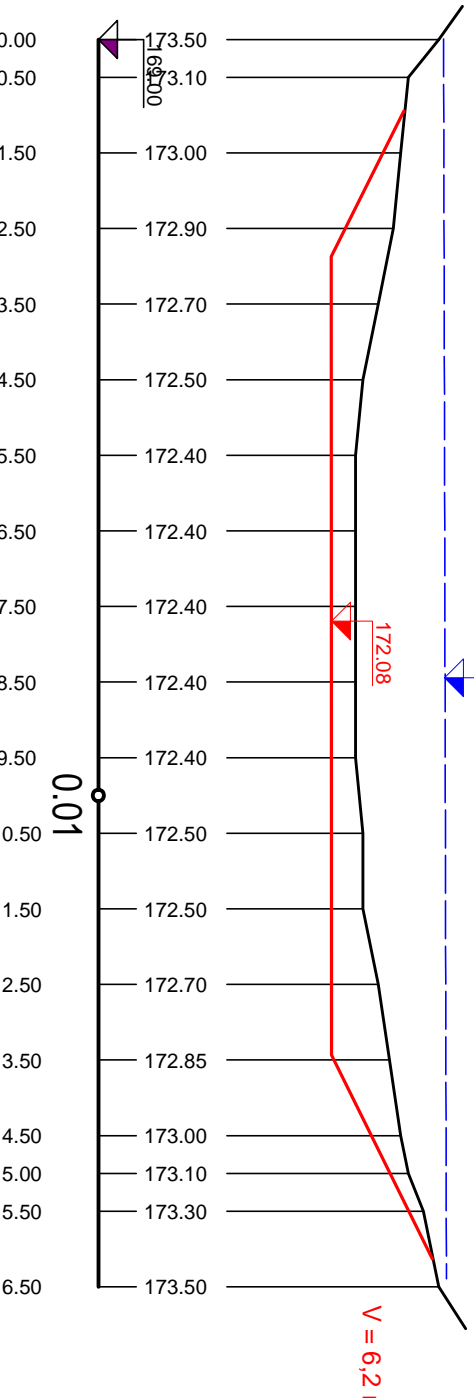


PF 12 - KM 27.040

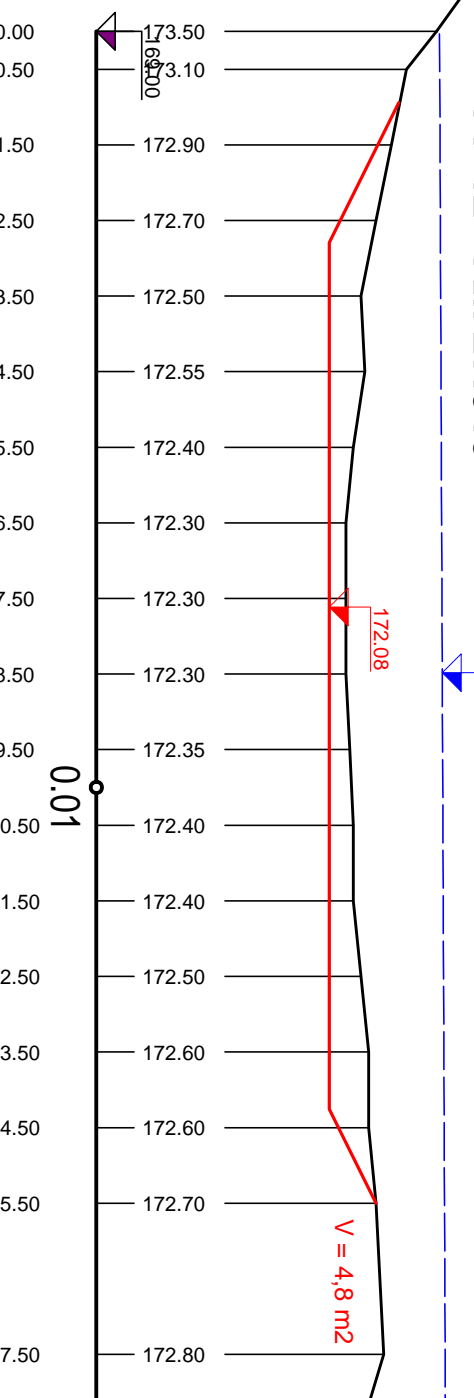

PF 10 - KM 27.010

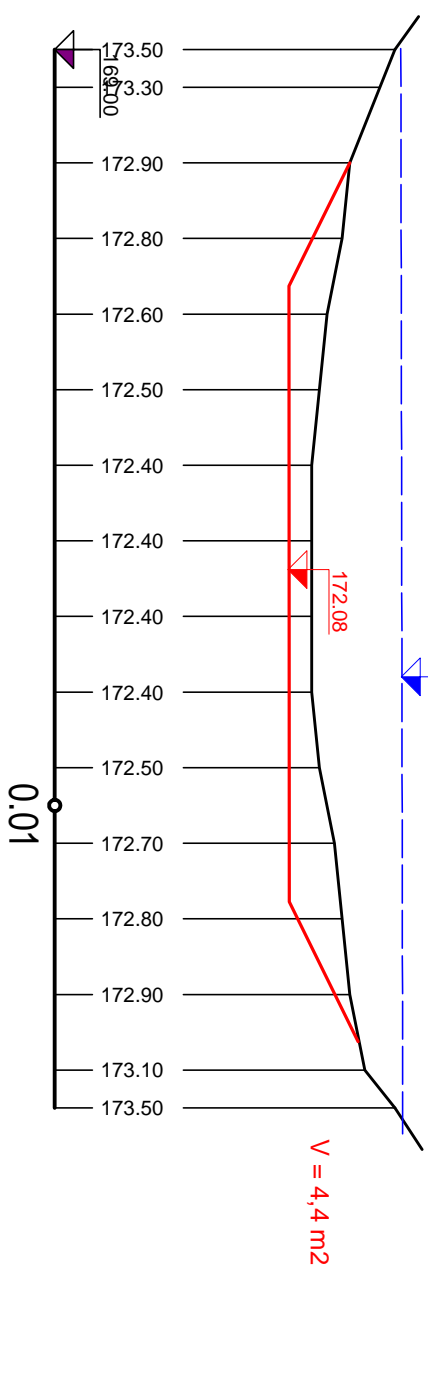

PF 13 - KM 27.050

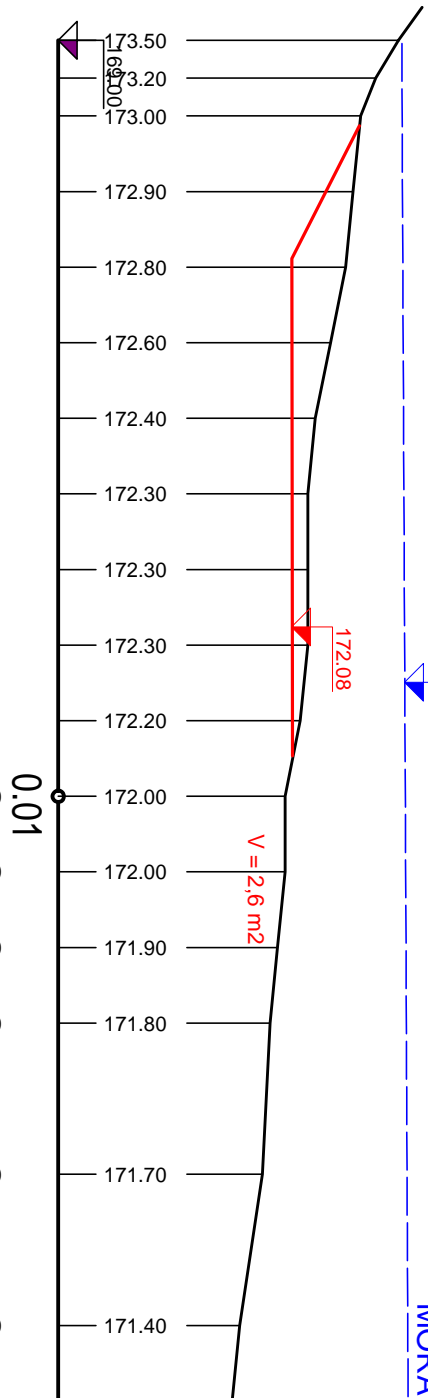

ZODP. PROJEKTANT VYPRACOVÁL		KRESEL.		KONTROLOVAL	
Ing. Otáepka M.		Ing. Otáepka M.		Ing. Jurček Z.	
Povodí Moravy, s.p., Brno, Děvčická 11		Okres		Uněšské Hradiště	
Datum		8/2018		Kopie	
323250		5/2018		Měřítko	
Příčné profily - PK Nedakonice		1:100		Příloha	
6.2					