


### PŘÍČNÝ ŘEZ

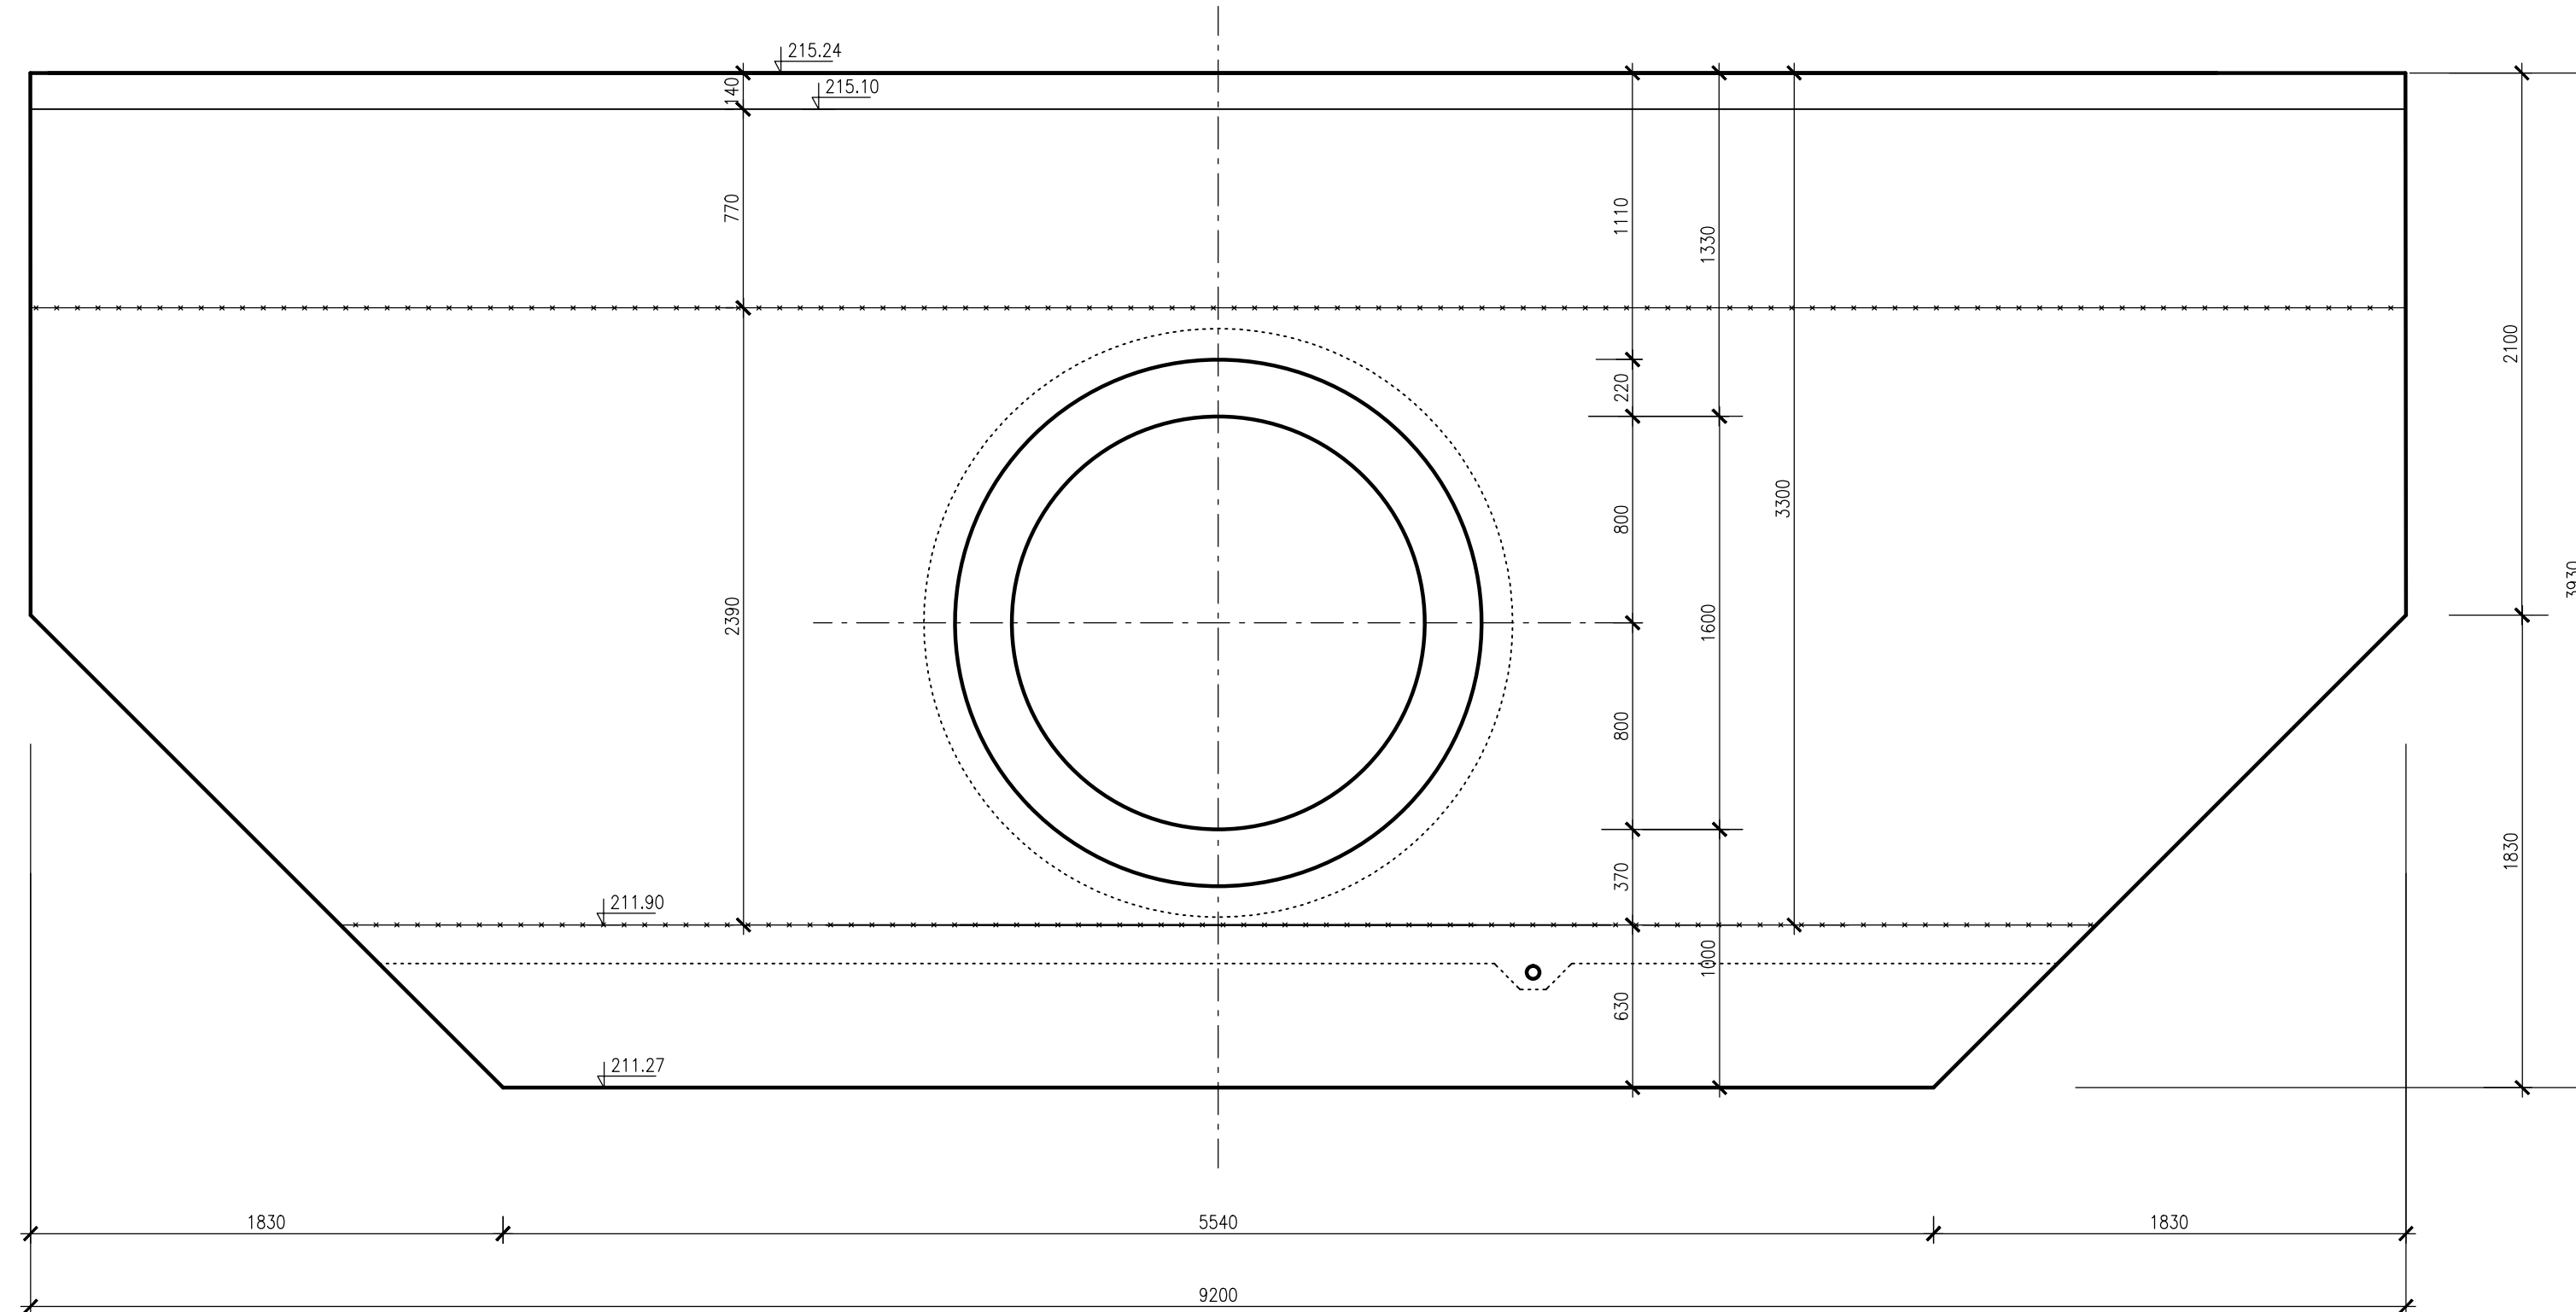

OCEL 10 505 (R), KARI SÍTĚ 8/100-8/100

