



# ŘEZ A-A' 1:100

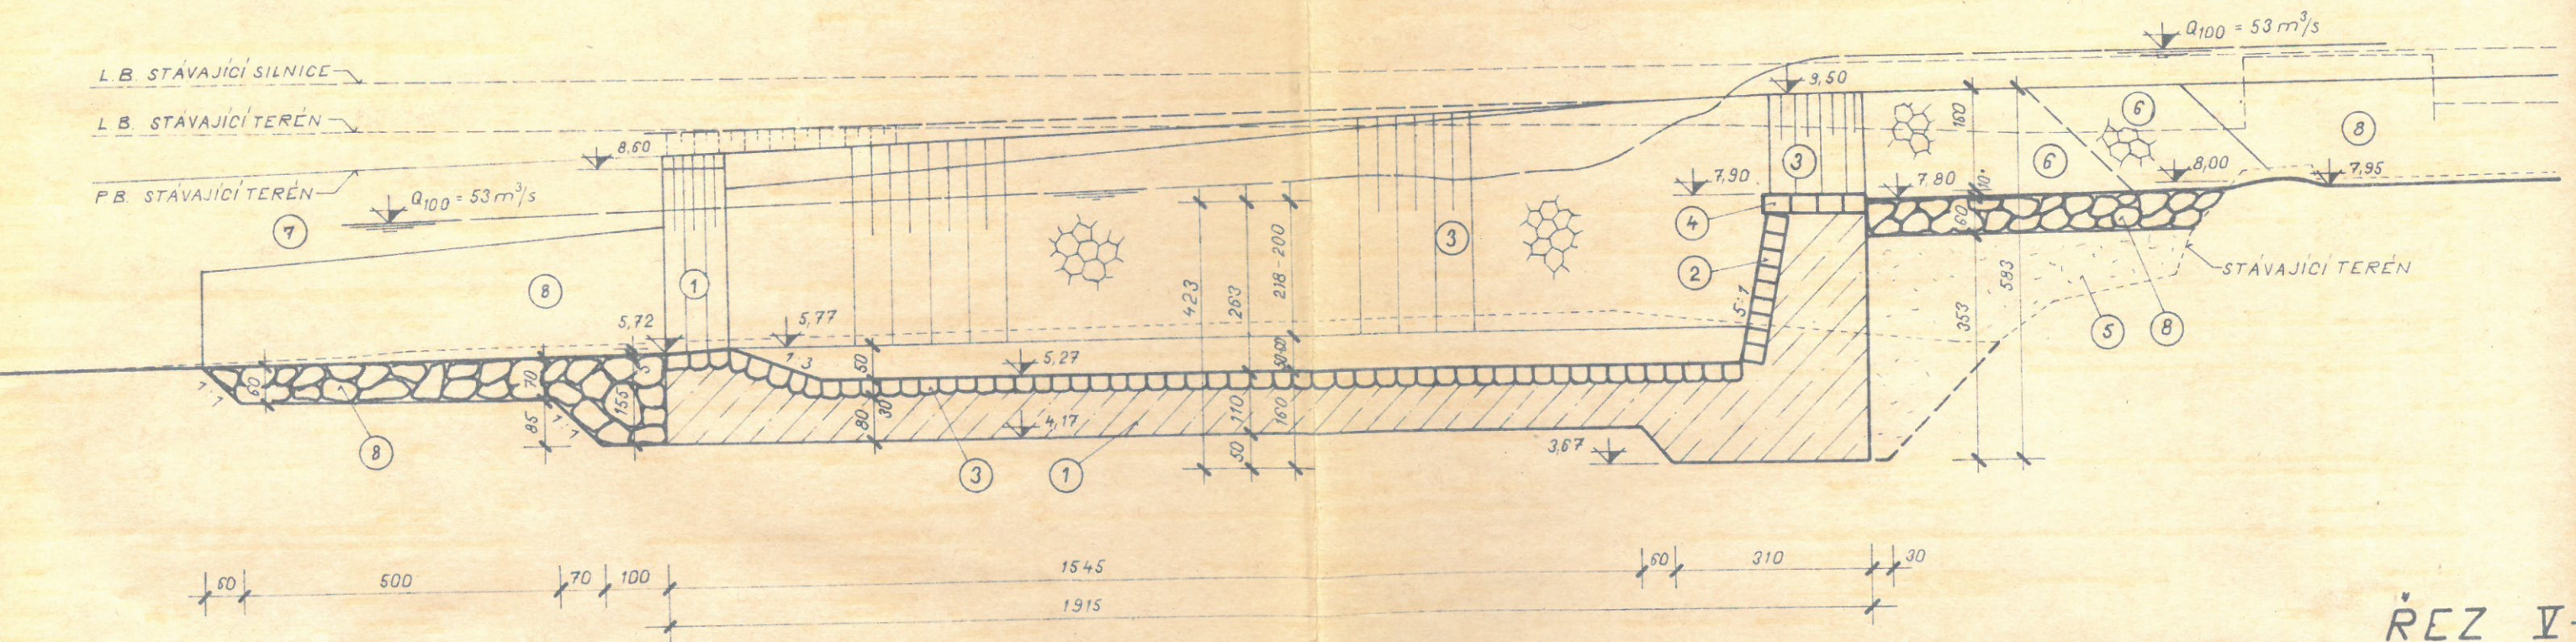

# SITUACE 1:200

# ŘEZ V-V'

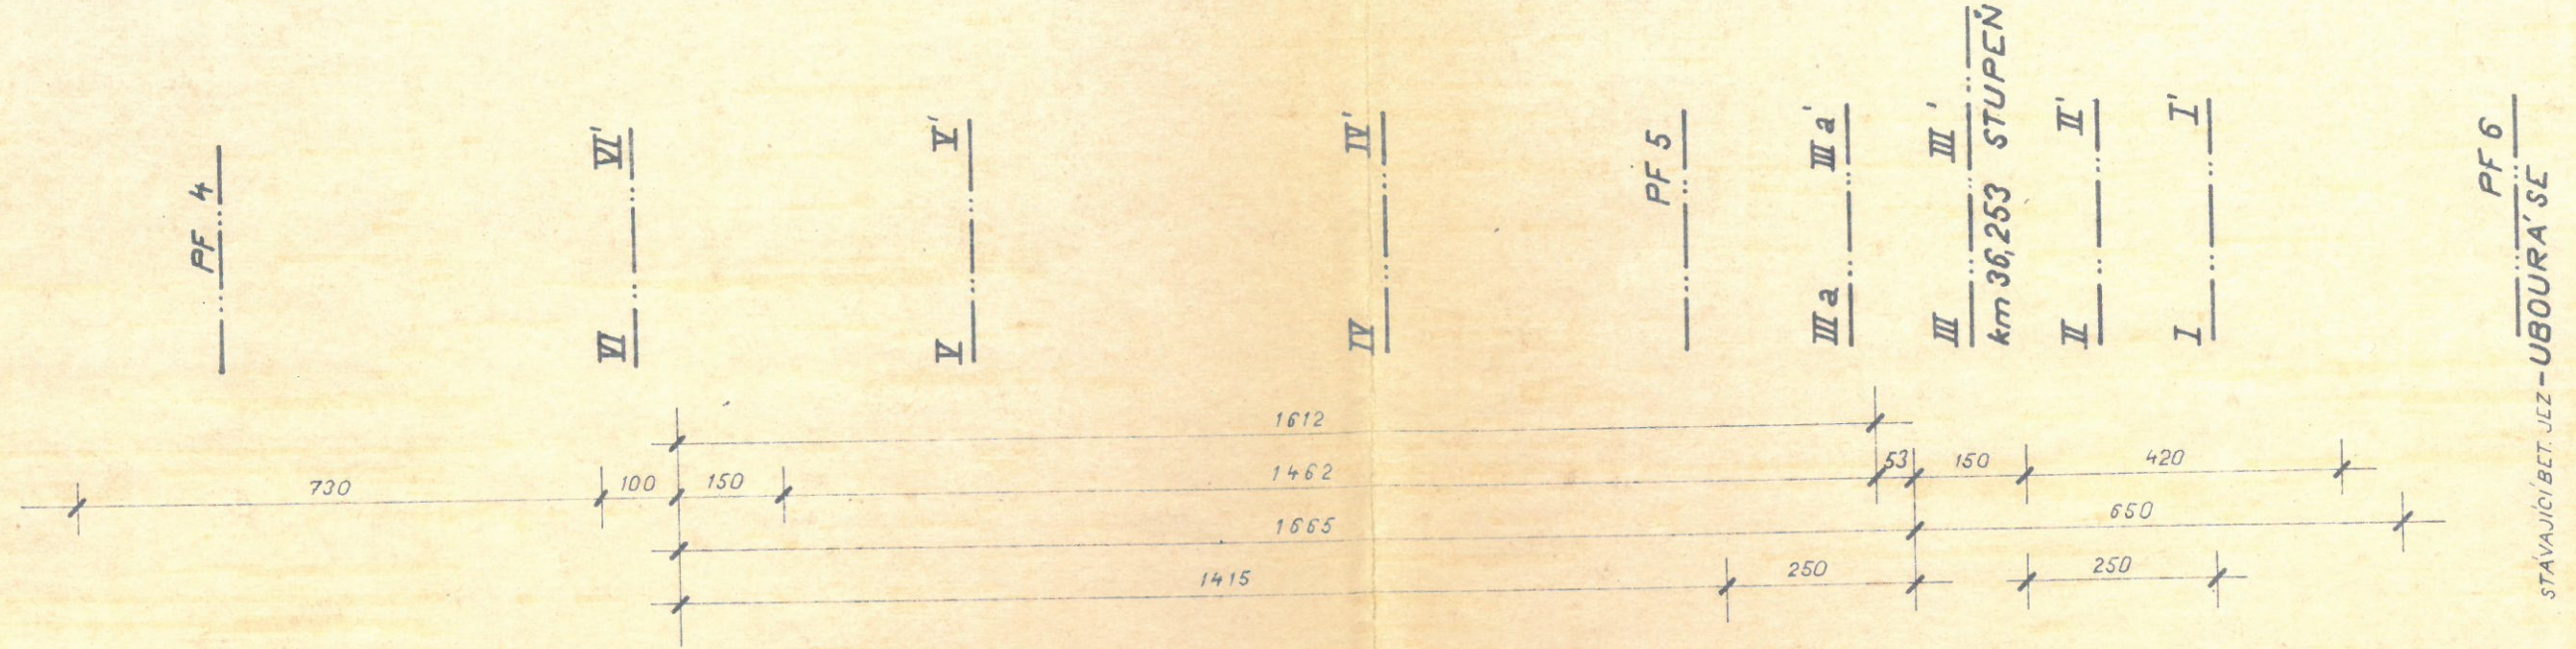