


ŘEZ II-II 1:100



ŘEZ I-I' 1:100

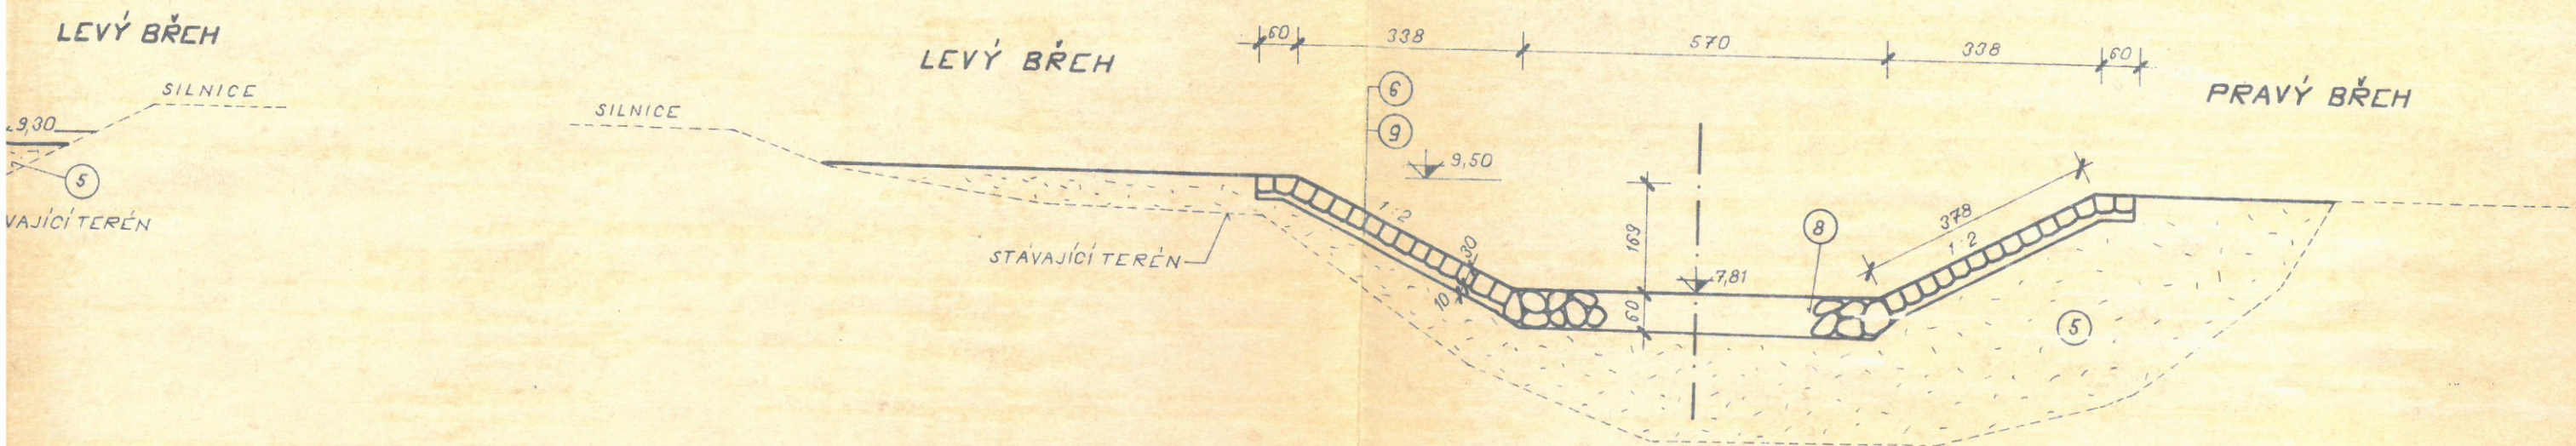