


Zamýšlené rozložení místností - 2NP

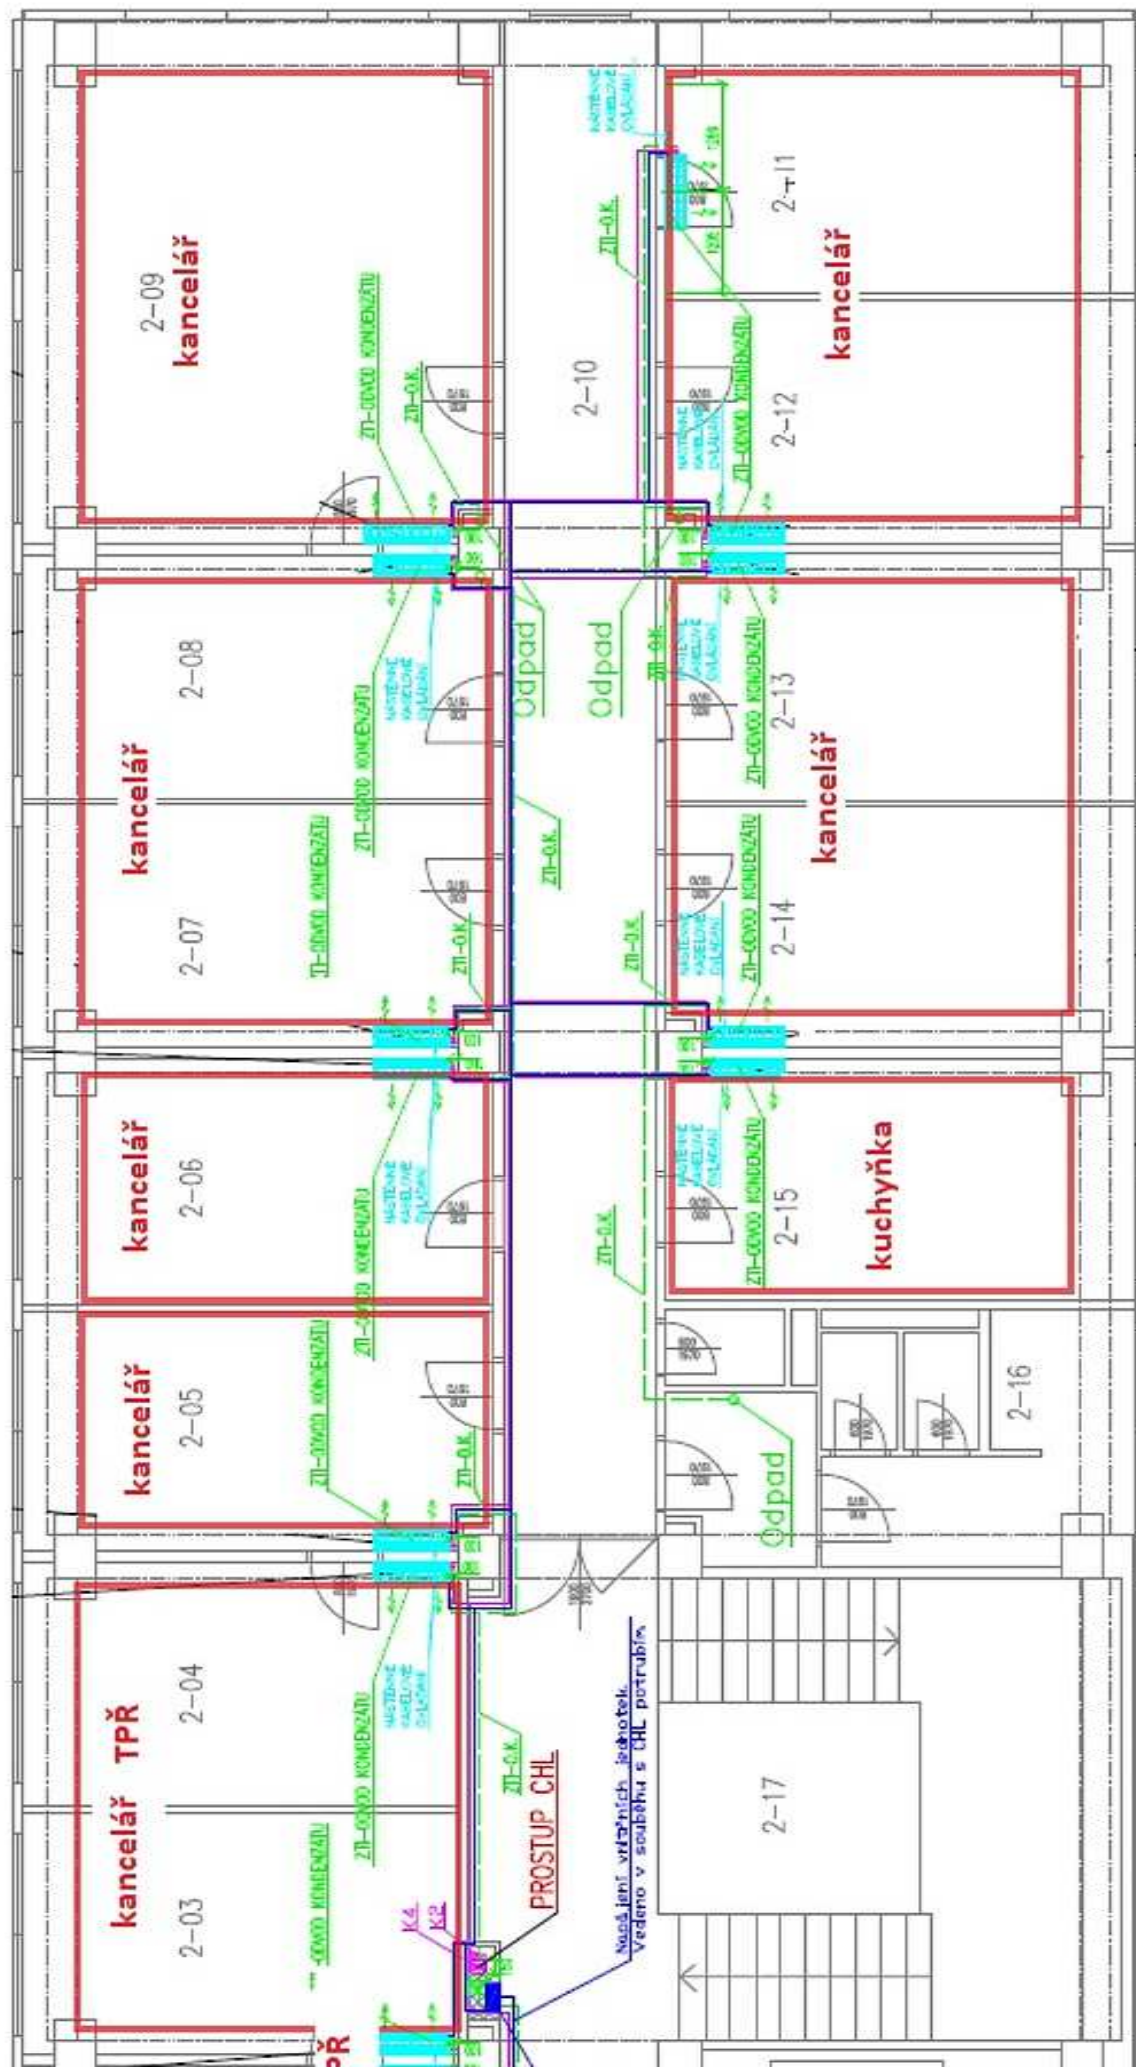

LEGENDA

ČM.	
2-01	Ka
2-02	Ka
2-03	Ka
2-04	Ka
2-05	Ka
2-06	Ka
2-07	Ka
2-08	Ka
2-09	Ka
2-10	Ch
2-11	Ka
2-12	Ka
2-13	Ka
2-14	Ka
2-15	Ka
2-16	So
2-17	St
2-18	Wy
2-19	So
2-20	Hg

