



POHLED SHORA

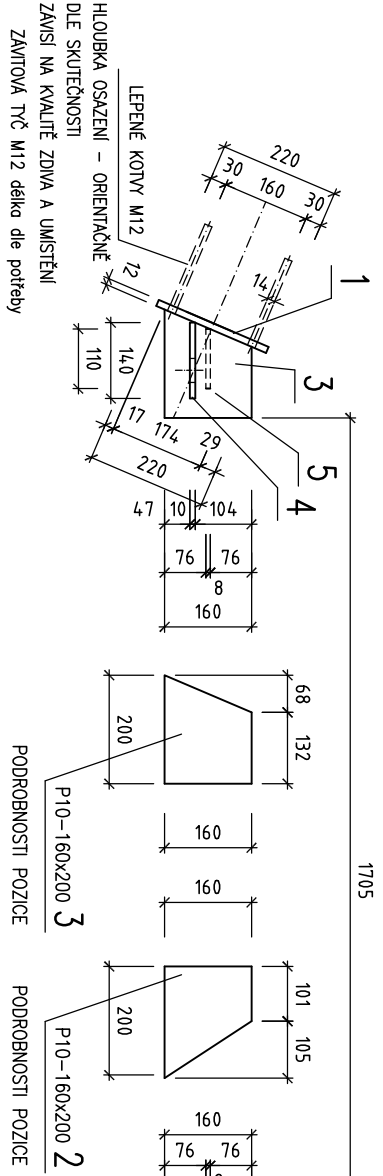


POHLED SHORA

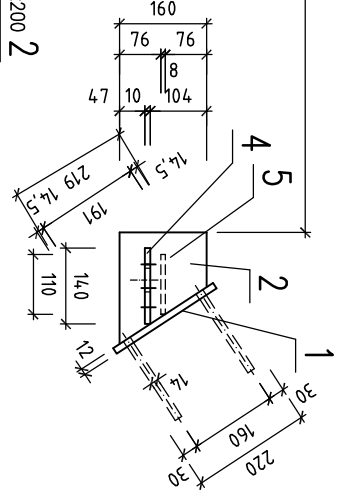


SVARY OBDOBŇĚ I U K2

SVISLÝ ŘEZ

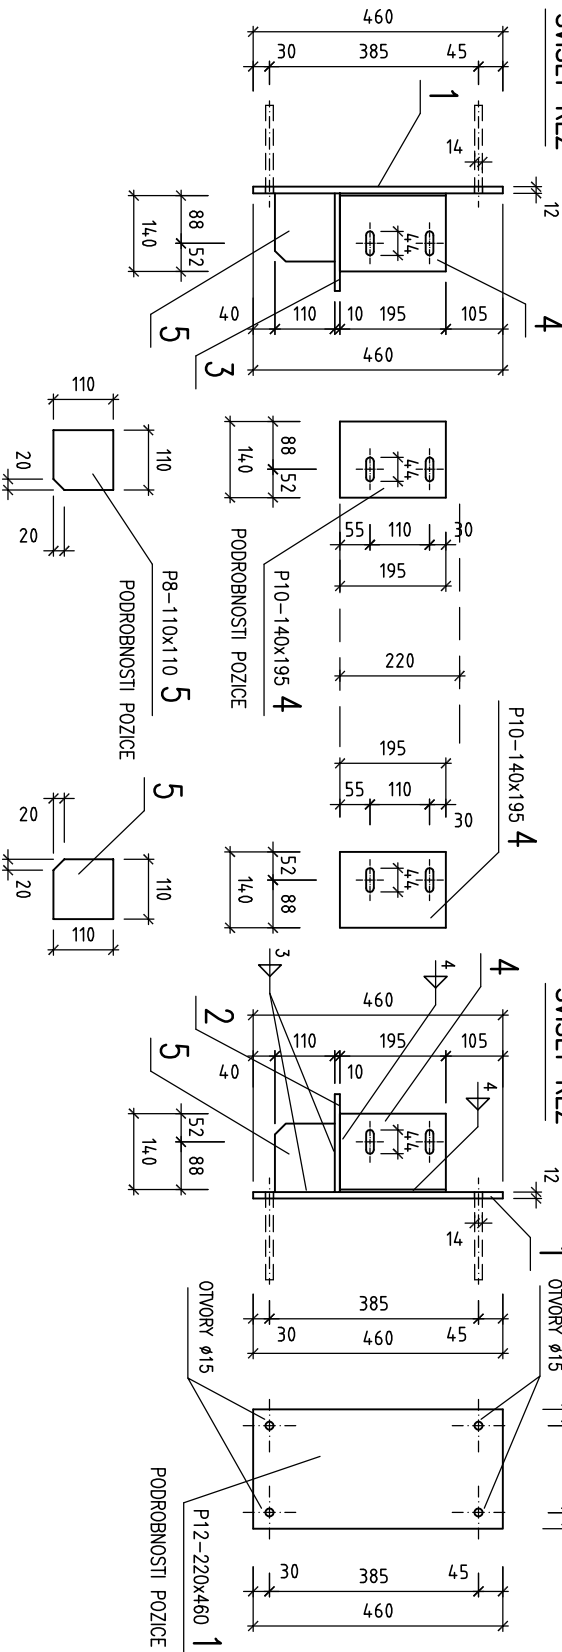


SVISLÝ ŘEZ

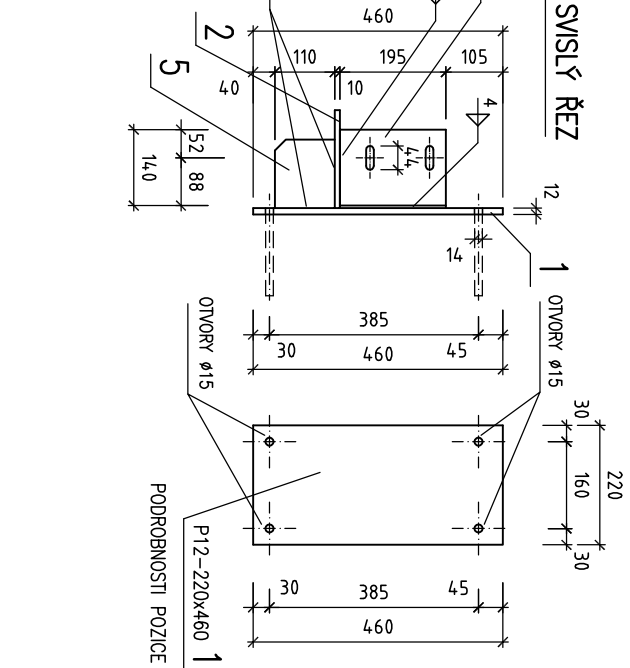


M 1:15


POHLED Z ČELA

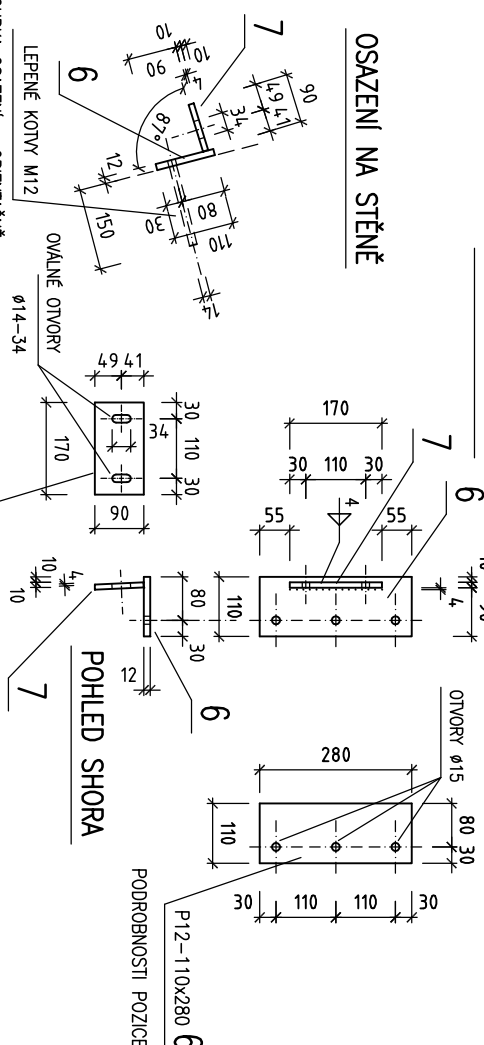

OSAZENÍ NA STĚNĚ

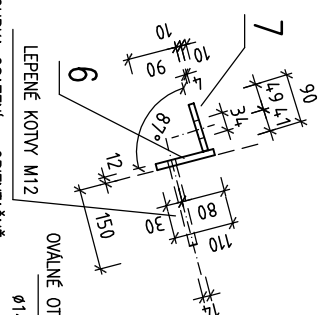

POHLED SHORA

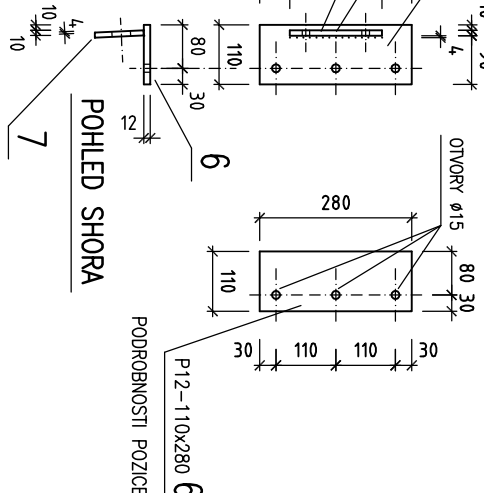

VÝKAZ MATERIÁLU

POZ.	PROFIL	KUSŮ	DĚLKA (CELKEM BM)		HMOTNOST (kg)		Poznámky: OCEL S235
			1 ks mm	CELKEM m(m <sup>2</sup> )	1 bm kg	CELKEM kg	
KONZOLA K1 kus 1							
1	P12-220x480	1	0,1056 m <sup>2</sup>	94,200	9,95	11375	
2	P10-160x200	1	0,0320 m <sup>2</sup>	78,500	2,52	11375	
4	P10-160x195	1	0,0312 m <sup>2</sup>	78,500	2,45	11375	
5	P8-110x110	1	0,0121 m <sup>2</sup>	68,800	0,84	11375	
HMOTNOST CELKEM PRO 1 KUS					15,76 kg		
KONZOLA K2 kusy 2							
1	P12-220x480	1	0,1056 m <sup>2</sup>	94,200	9,95	11375	
3	P10-160x200	1	0,0320 m <sup>2</sup>	78,500	2,52	11375	
4	P10-160x195	1	0,0312 m <sup>2</sup>	78,500	2,45	11375	
5	P8-110x110	1	0,0121 m <sup>2</sup>	68,800	0,84	11375	
HMOTNOST CELKEM PRO 1 KUS					15,76 kg		
KONZOLA K3 kusy 2							
6	P12-210x280	1	0,0588 m <sup>2</sup>	94,200	5,54	11375	
7	P10-90x170	1	0,0153 m <sup>2</sup>	78,500	1,21	11375	
HMOTNOST CELKEM PRO 1 KUS					6,75 kg		

VYPRACOVAL	ING. MILAN DVOŘÁČEK
Ing. M. Dvořáček	projektování ocel. konstr.
DATUM	12/2017
	MEZI ZAHŘADAMI 143 530 09 PARDUBICE 466 924 546, 603 396 598