



ŘEZ V-V' 1:100

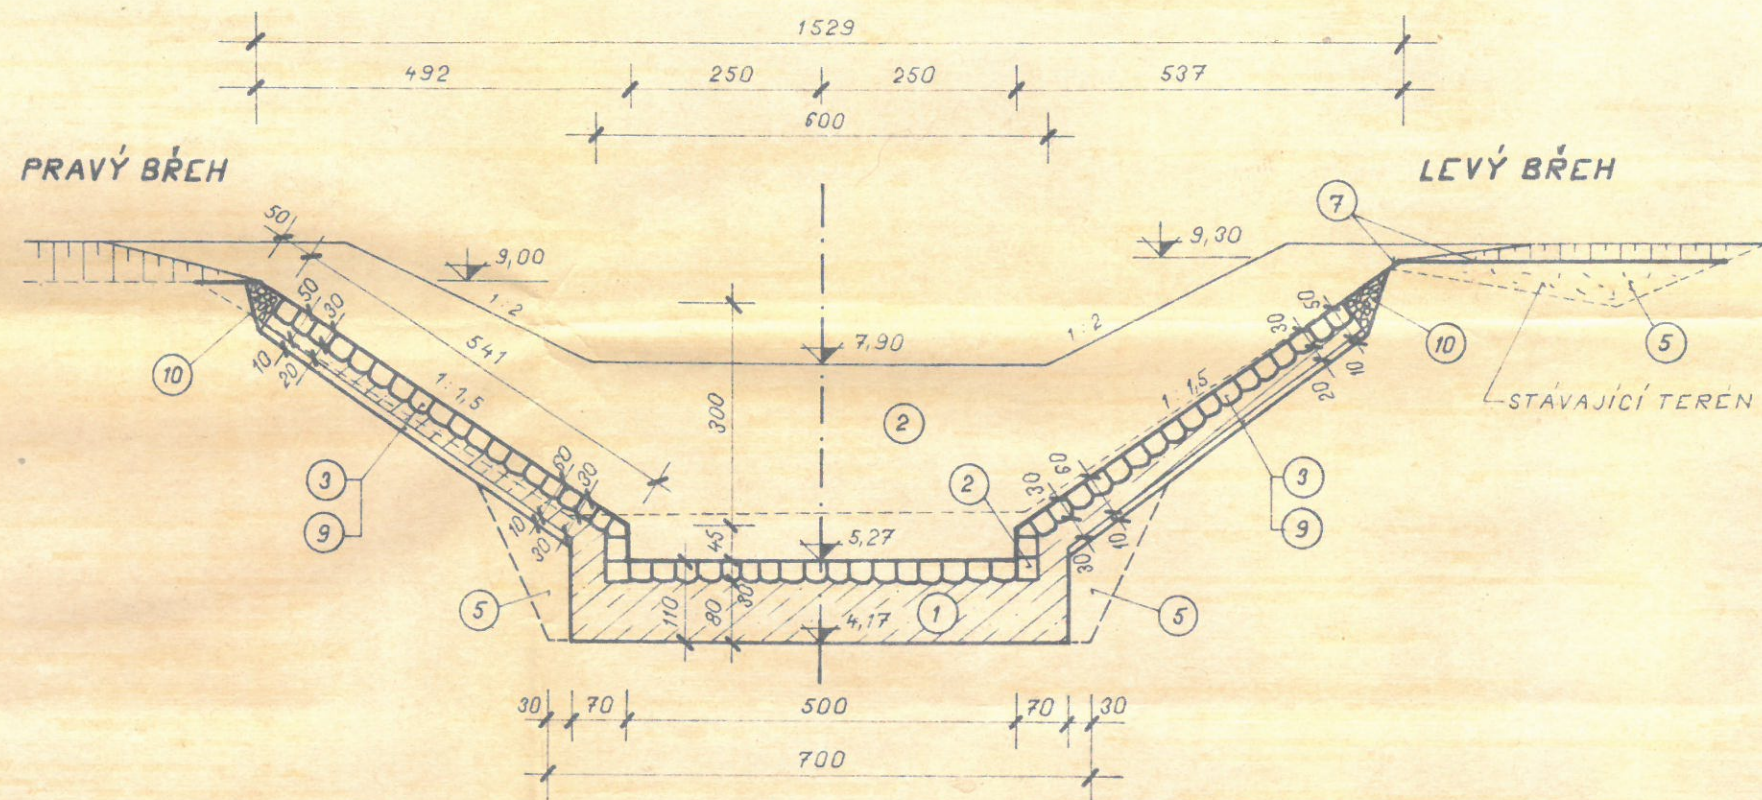

ŘEZ VI-VI' 1:100

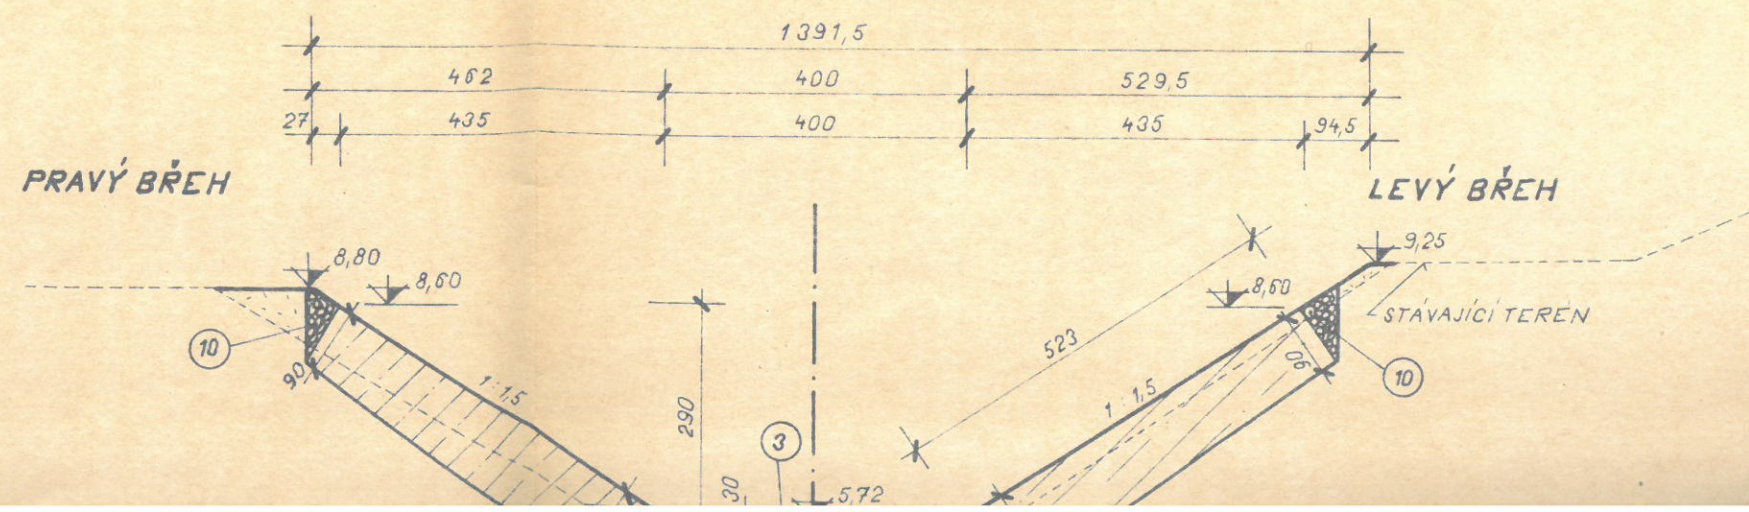

ČEP NA KOTĚ	100,00	MÍST. SYSTÉM BALT PO VYROV.
----------------	--------	--------------------------------

SE
km 36,279

36,267