



HM 0,0 - 1,59

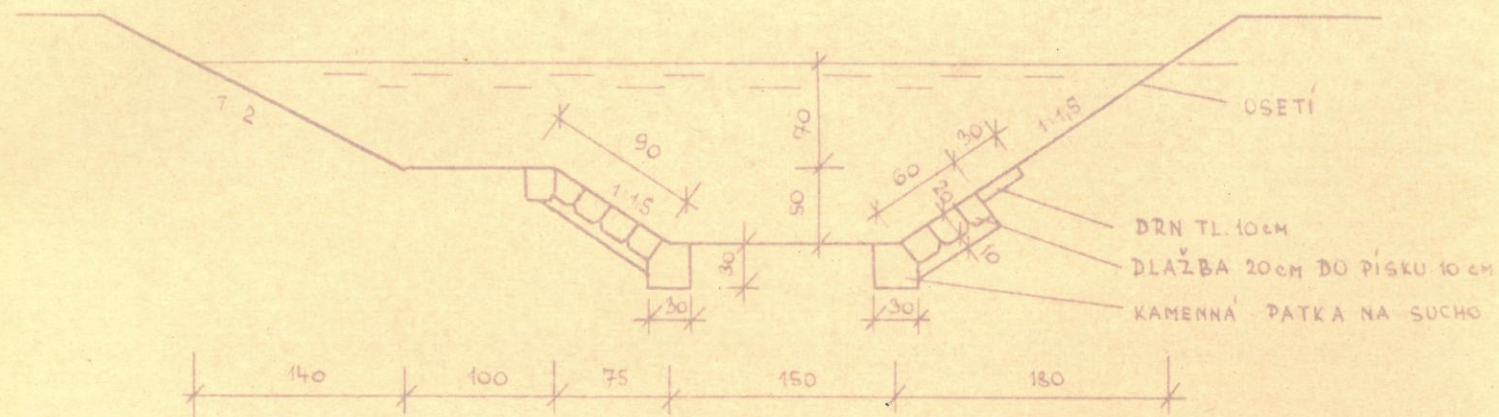

HM 1,59 - 3,90


HM 4,27 - 5,60

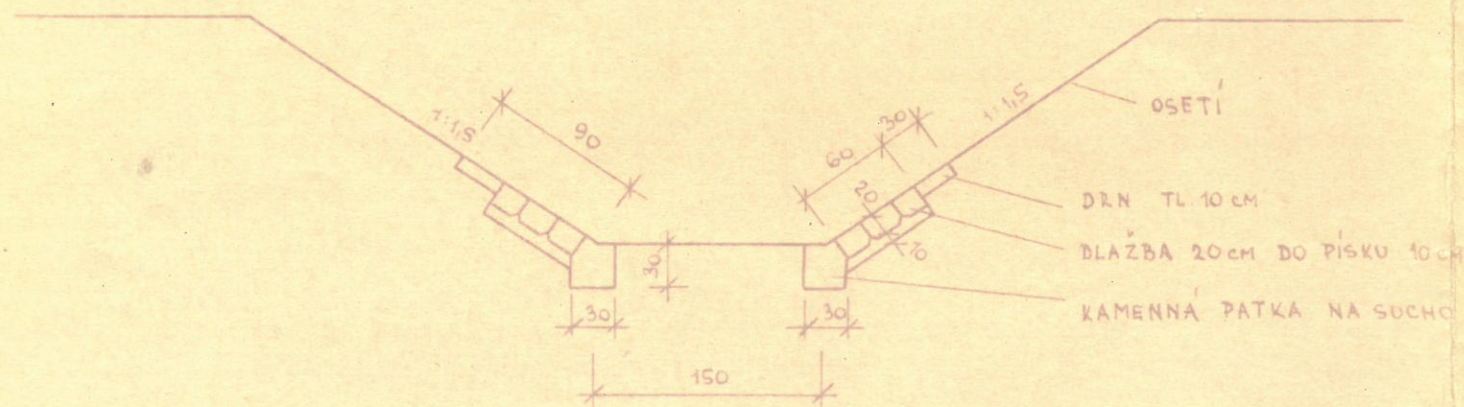

HM 3,90 - 4,27

HM 1,572 - 1,785


PŘÍTOK Z PRAVA

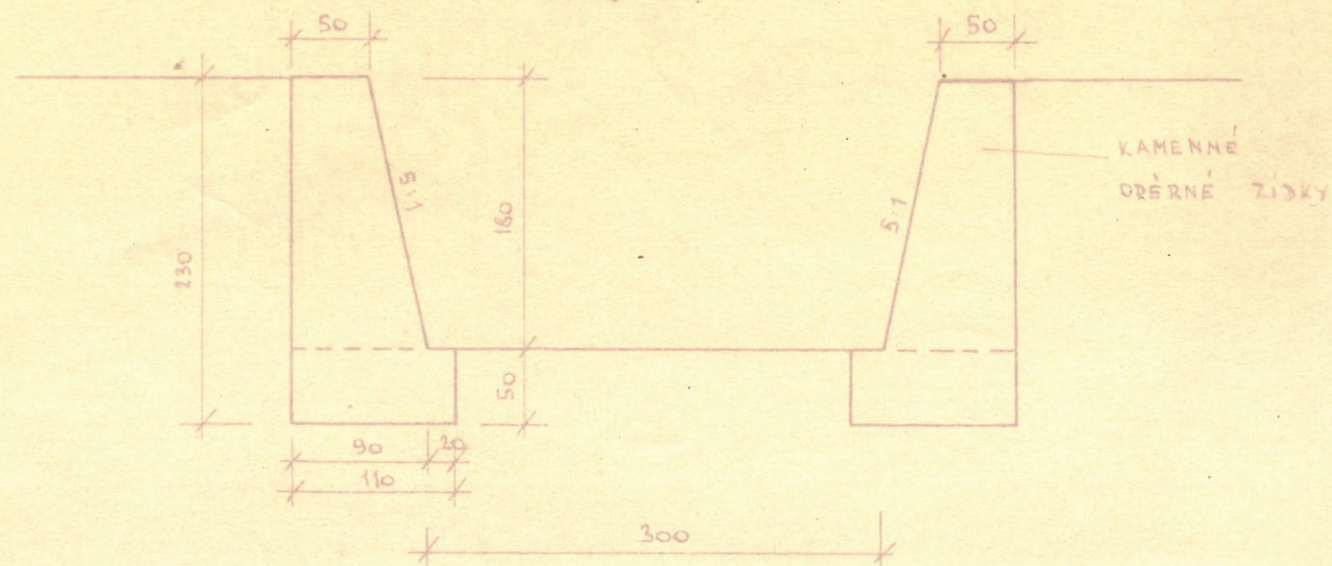

HM 5,60 - 13,697


HM 0,00 - 0,972

PŘÍTOK Z PRAVA

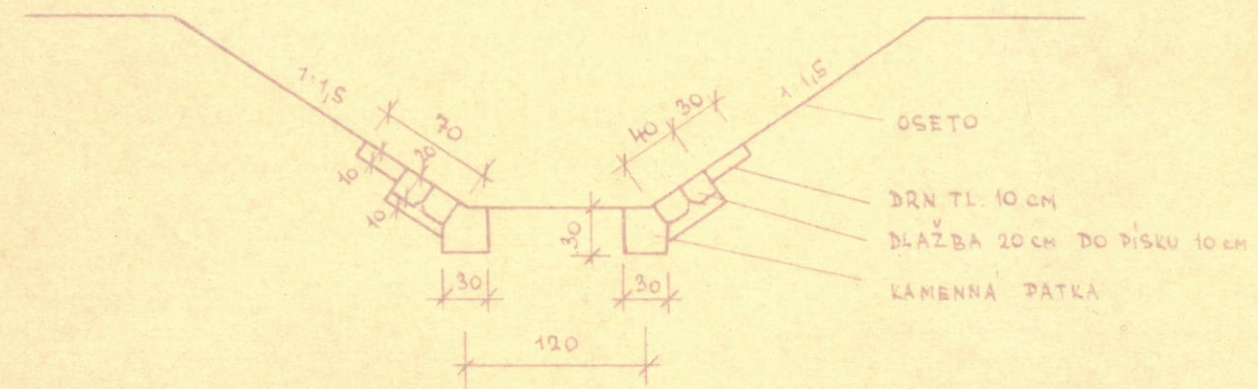

PŘÍTOK Z PRAVA

HM 0,972 - 1,572

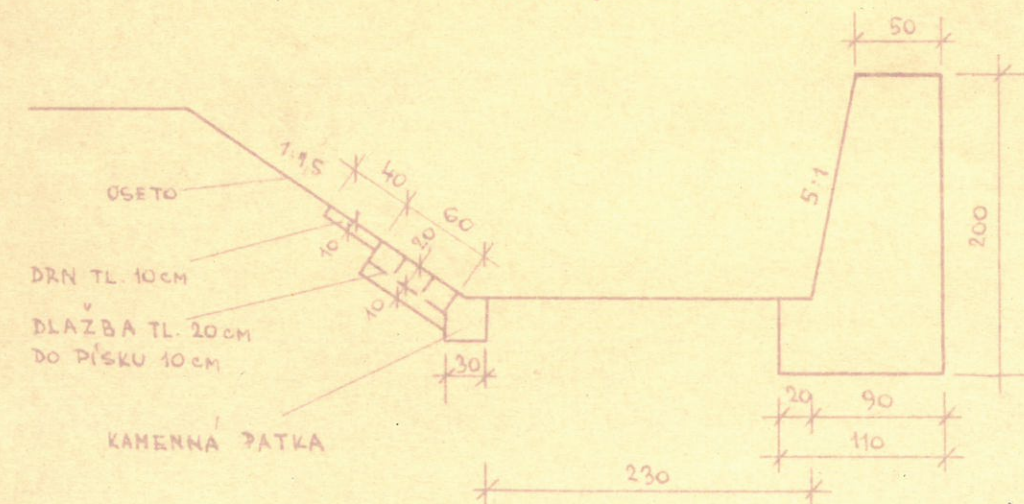

VZOROVÉ PRŮRNÉ PROFILY
MĚR. 1:50