



REZ A-A'

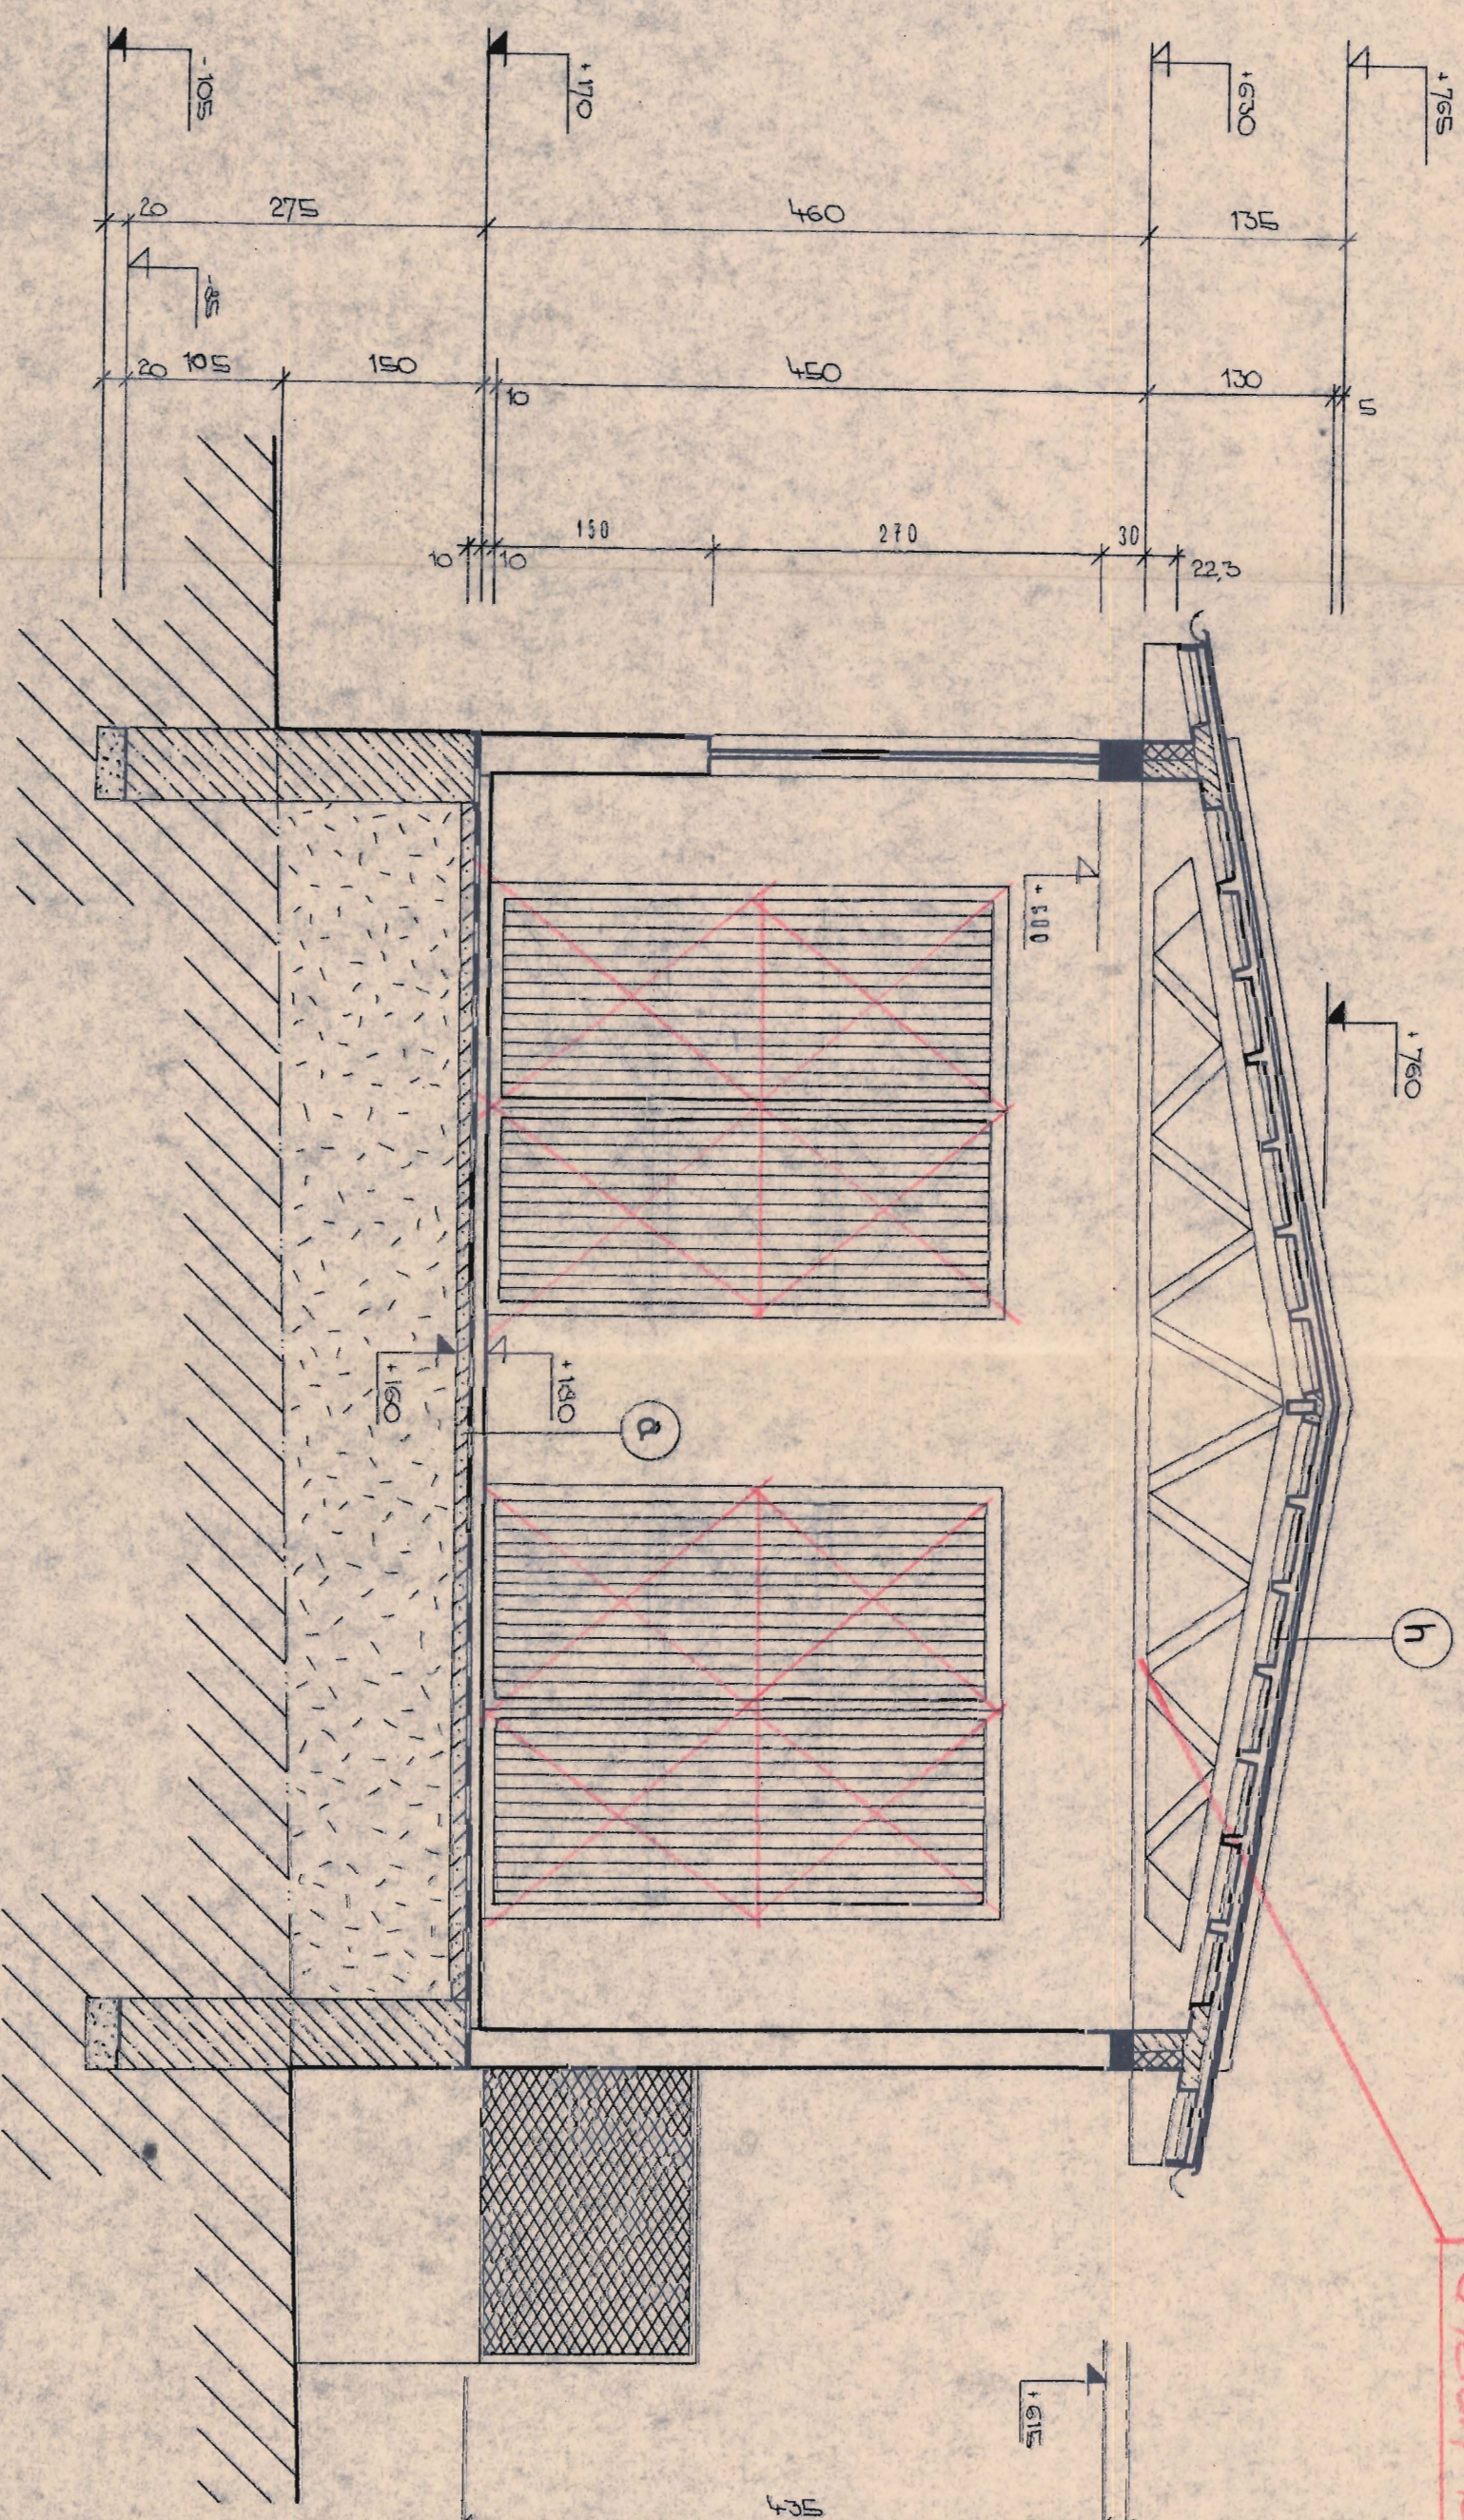

KEZ B - B

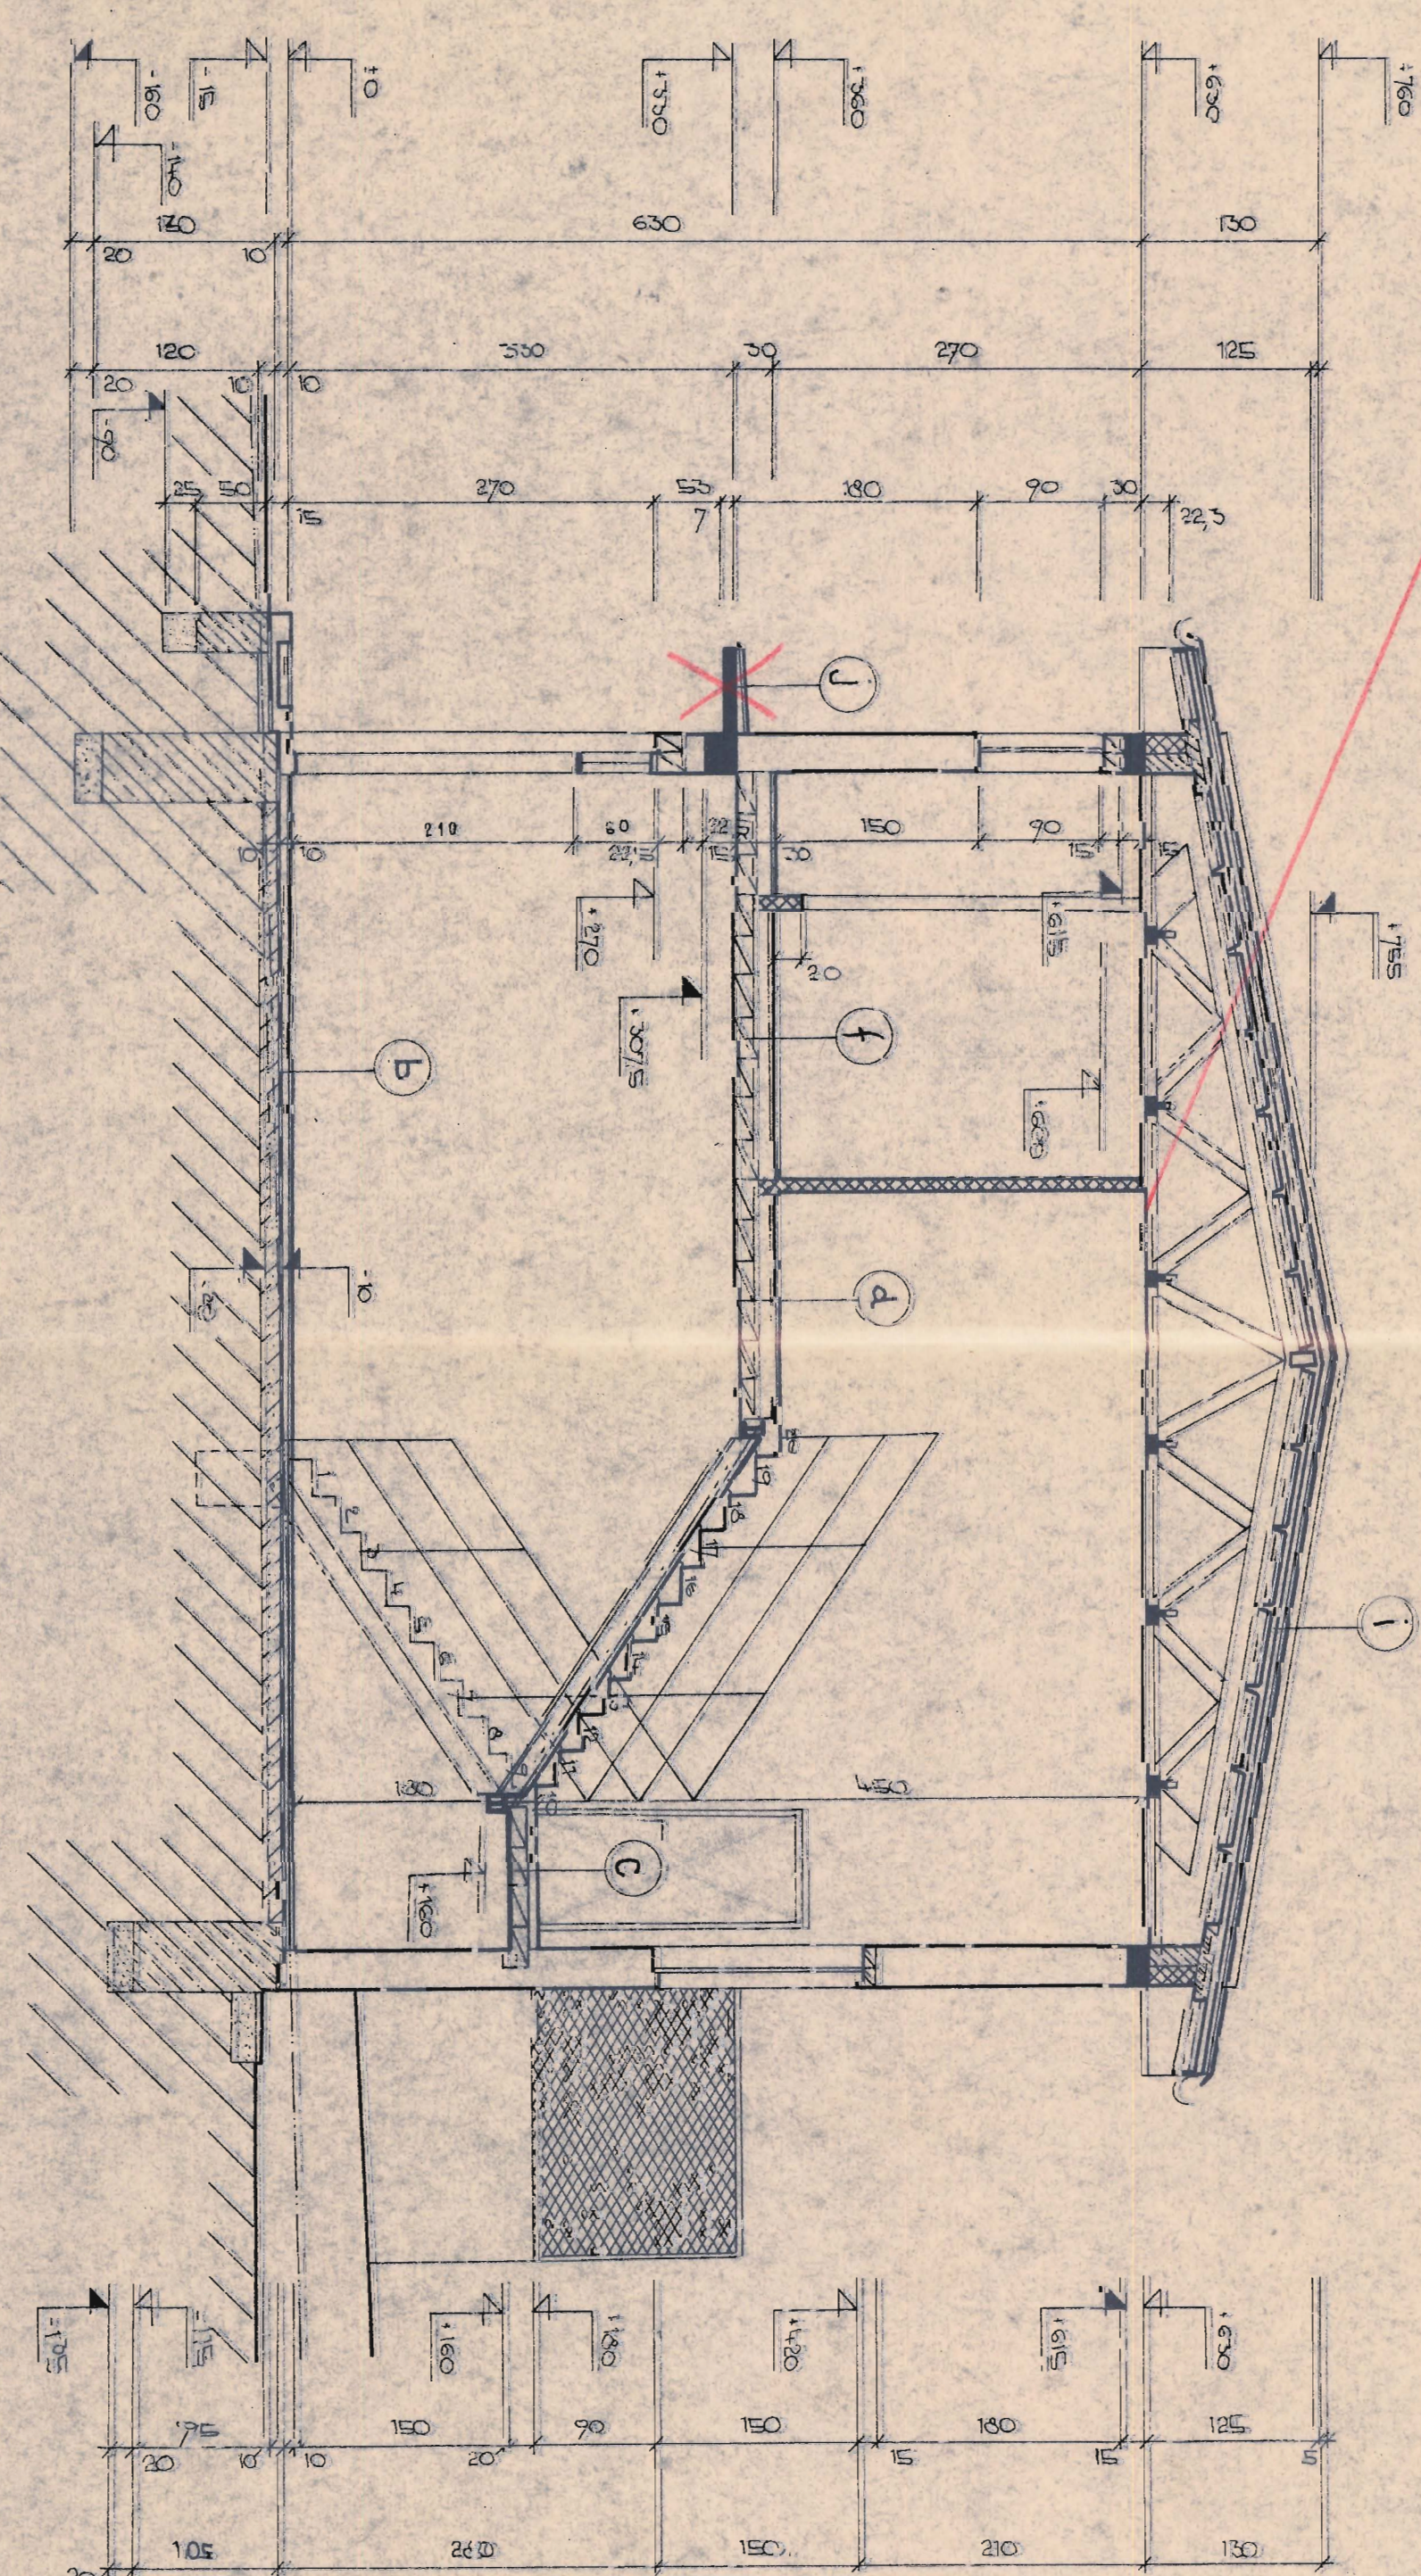

SKLADBA KONSTRUKCI

[illegible]

ZODIAC PROJEKT	VERACODVAL	KRESLE	KONTROLOVAL
1 st STABY	2 nd STABY	KOEFICENT	1 st KONTROLOVAL
3 rd STABY	4 th STABY	5 th STABY	6 th STABY
KRMÍ	VERACODVAL	TRAV	TURBOV
INVESTICE	PROJEKT	TRAV	SEMIK
FORNIT	FORNIT	FORNIT	FORNIT
5	5	5	5
77	77	77	77

SKLADY TURKOV

Číslo 1 - "KROVOZNI" BUDOVA
REZY A-A D-B

[illegible]