




ŘEZ A - A  
1 : 20

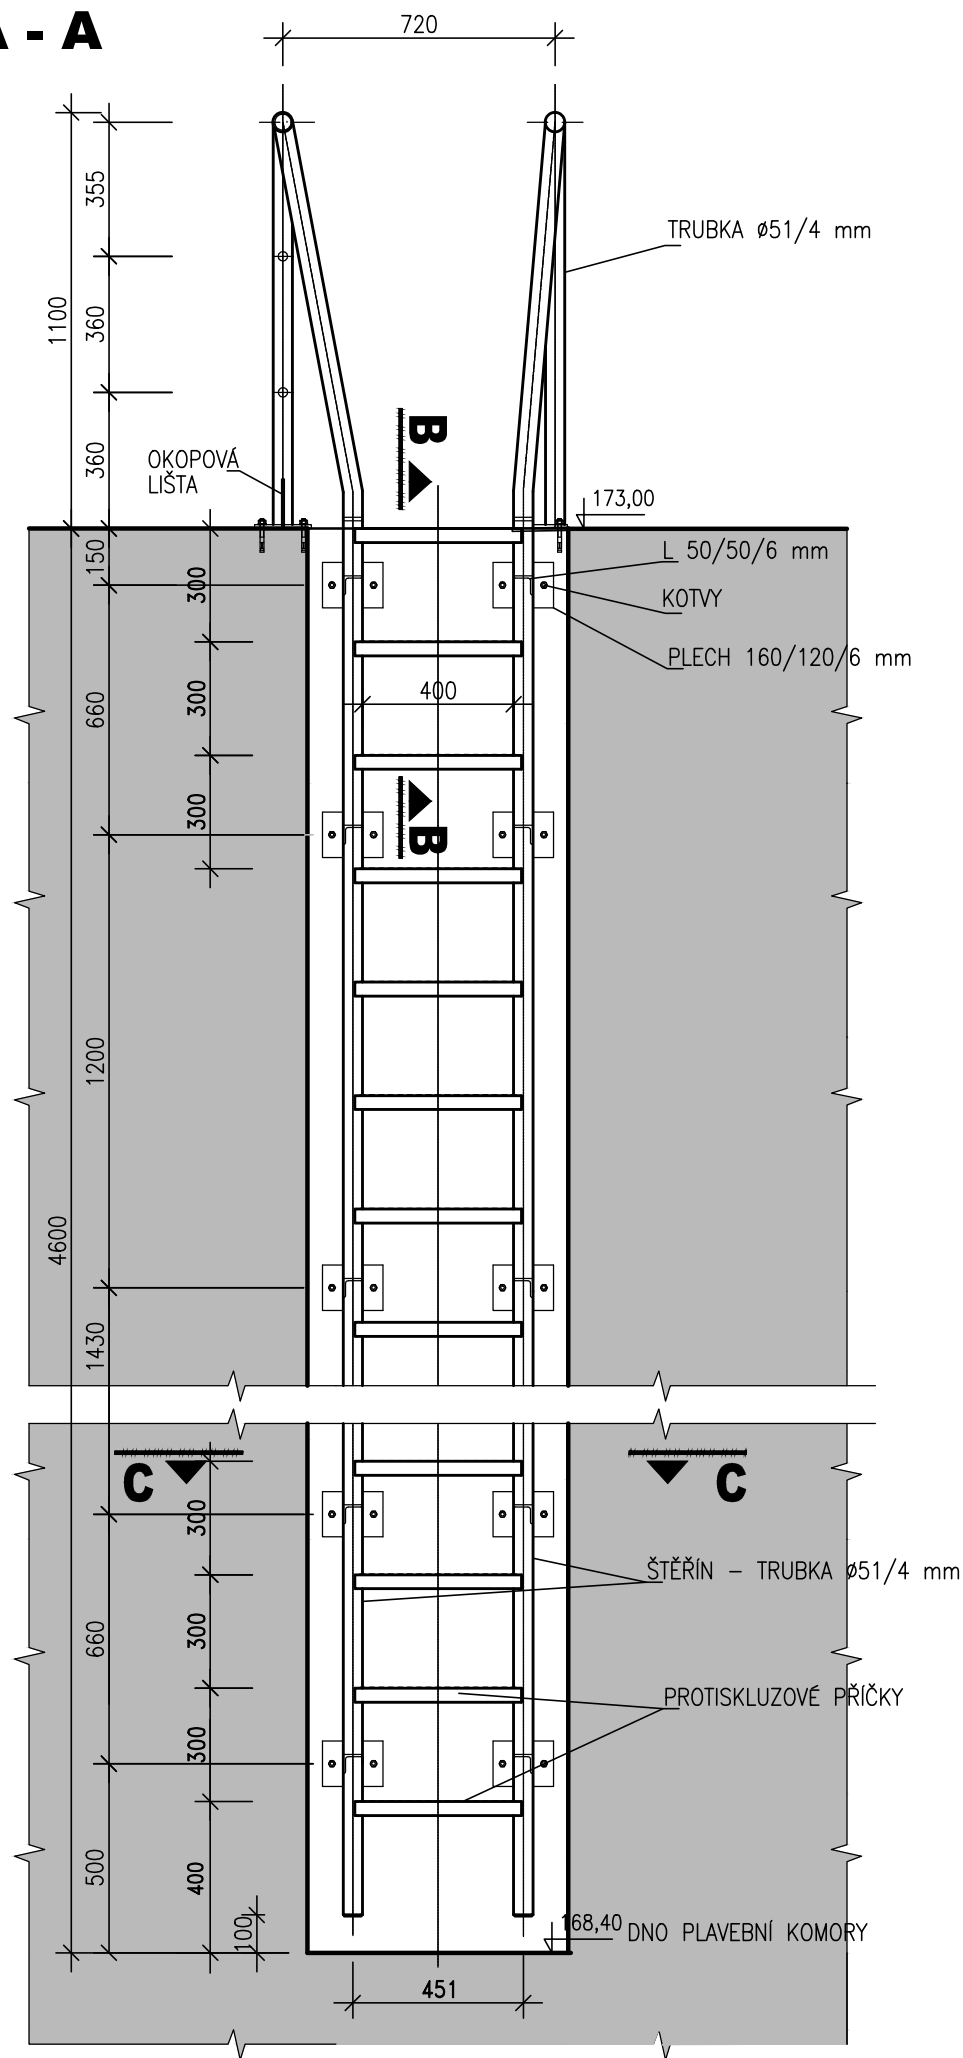

ŘEZ C - C  
1 : 10

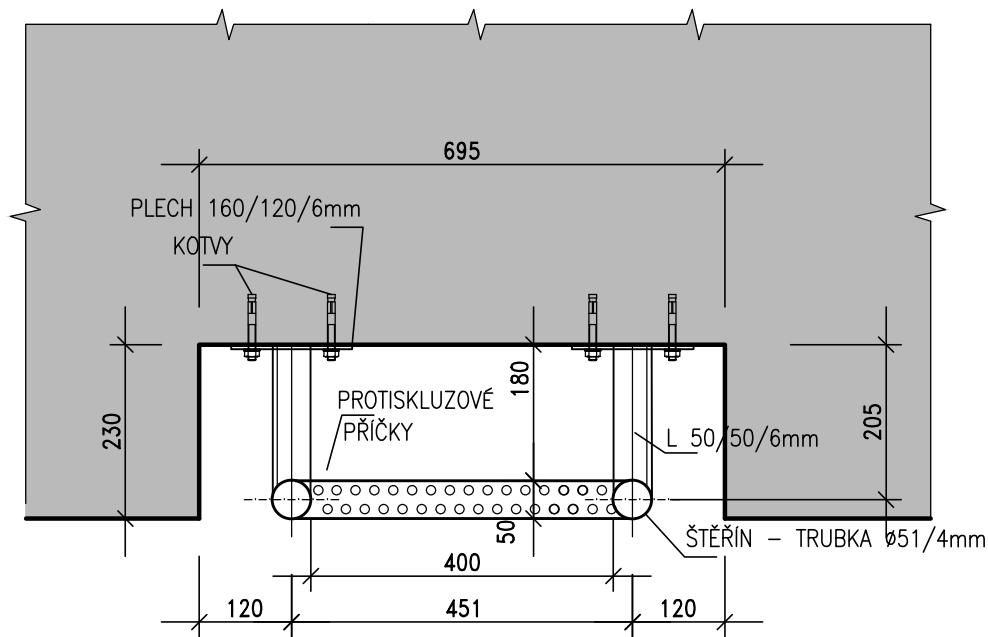

ŘEZ B - B  
1 : 10

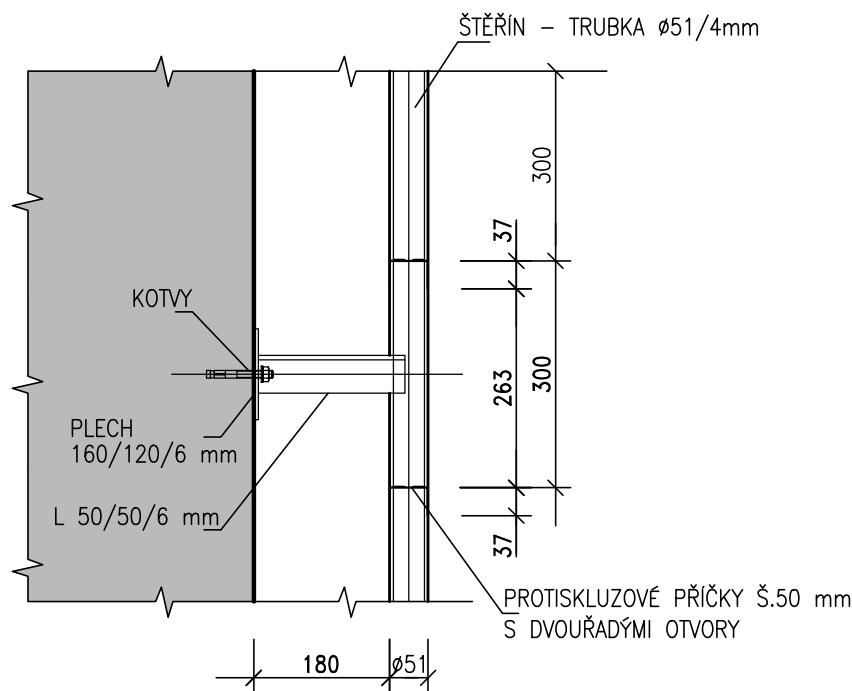

VÝŠKOVÝ SYSTÉM: B p.v.  
KÓTOVÁNO V m, mm

