


OZN.	VÝMĚRA
SO1a	8,40m
SO2	10,00m
SO3	11,30m
SO3a	0,00m
V	2,60m²
Vo	2,10m²
NH	16,20m²
NHb	0,00m²
SN	8,40m
SZ	4,10m
HS	8,95m
HZ	4,20m
HR1	10,00m
HR1a	4,00m
HR3	0,50m
OP	3,95m
OPa	4,00m

Mojena

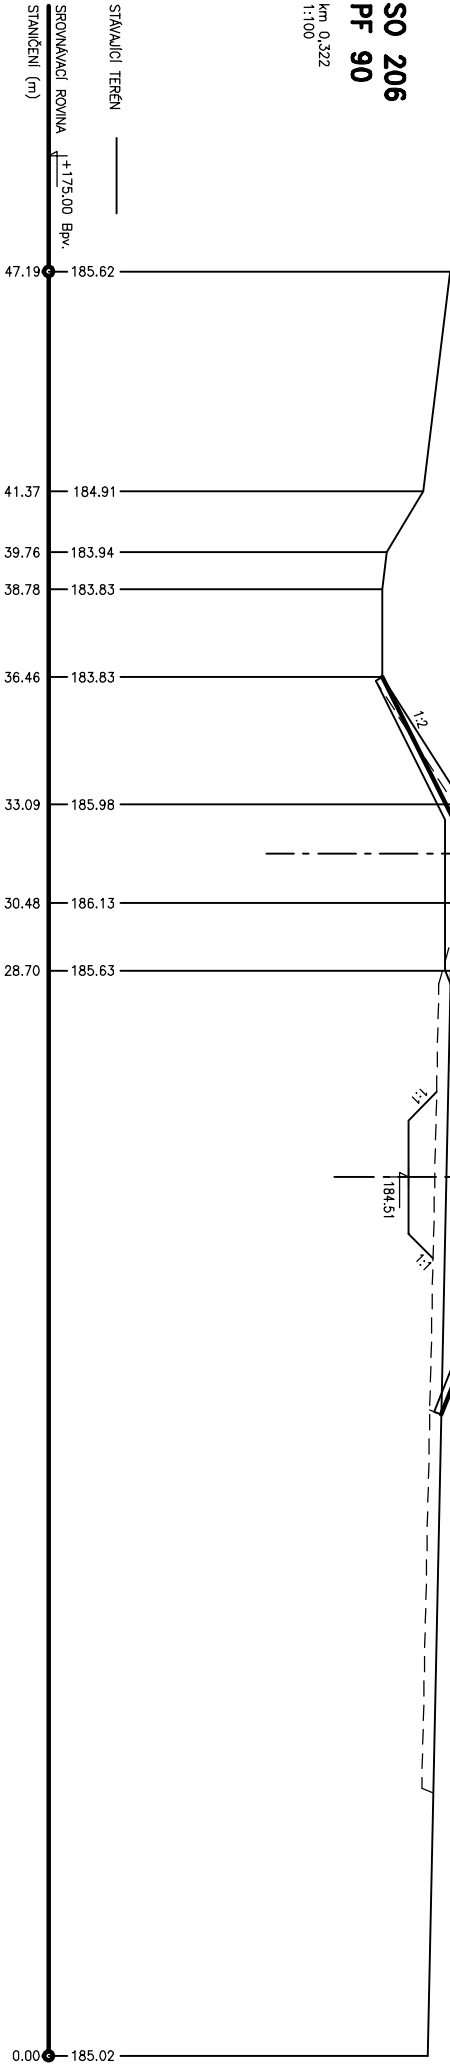


SO 206
PF 90

km 0,322
1:100

OZN.	VÝMĚRA
SO1a	8,00m
SO2	10,00m
SO3	10,65m
SO3a	0,00m
V	2,60m²
Vo	1,70m²
NH	12,75m²
NHb	0,00m²
SN	7,35m
SZ	3,80m
HS	7,85m
HZ	3,85m
HR1	10,00m
HR1a	4,00m
HR3	0,50m
OP	3,95m
OPa	3,95m

lávka
Mojena

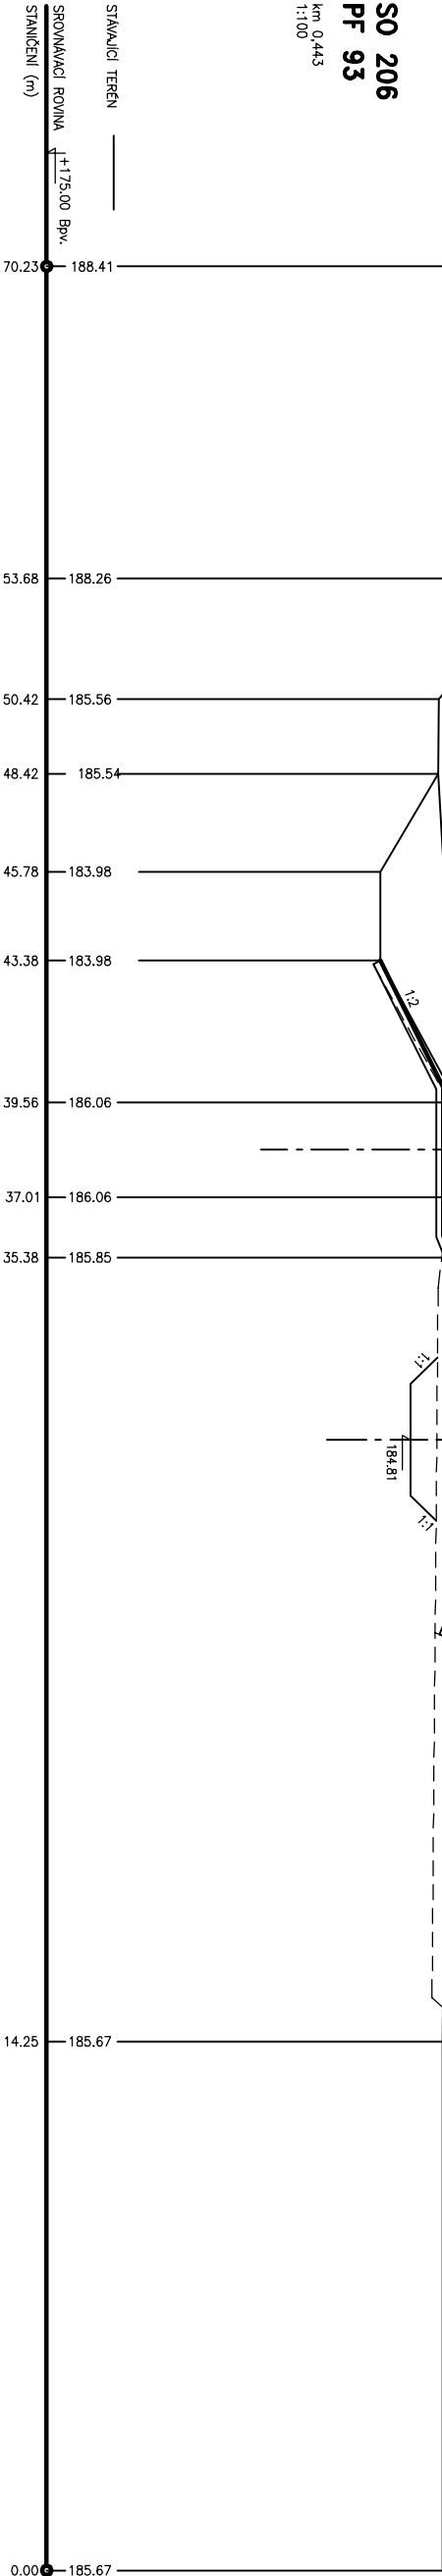

SO 206
PF 93

km 0,443
1:100

SO 206
PF 90, 93
příl. D.f.13