




ŘEZ 2-2
1:25

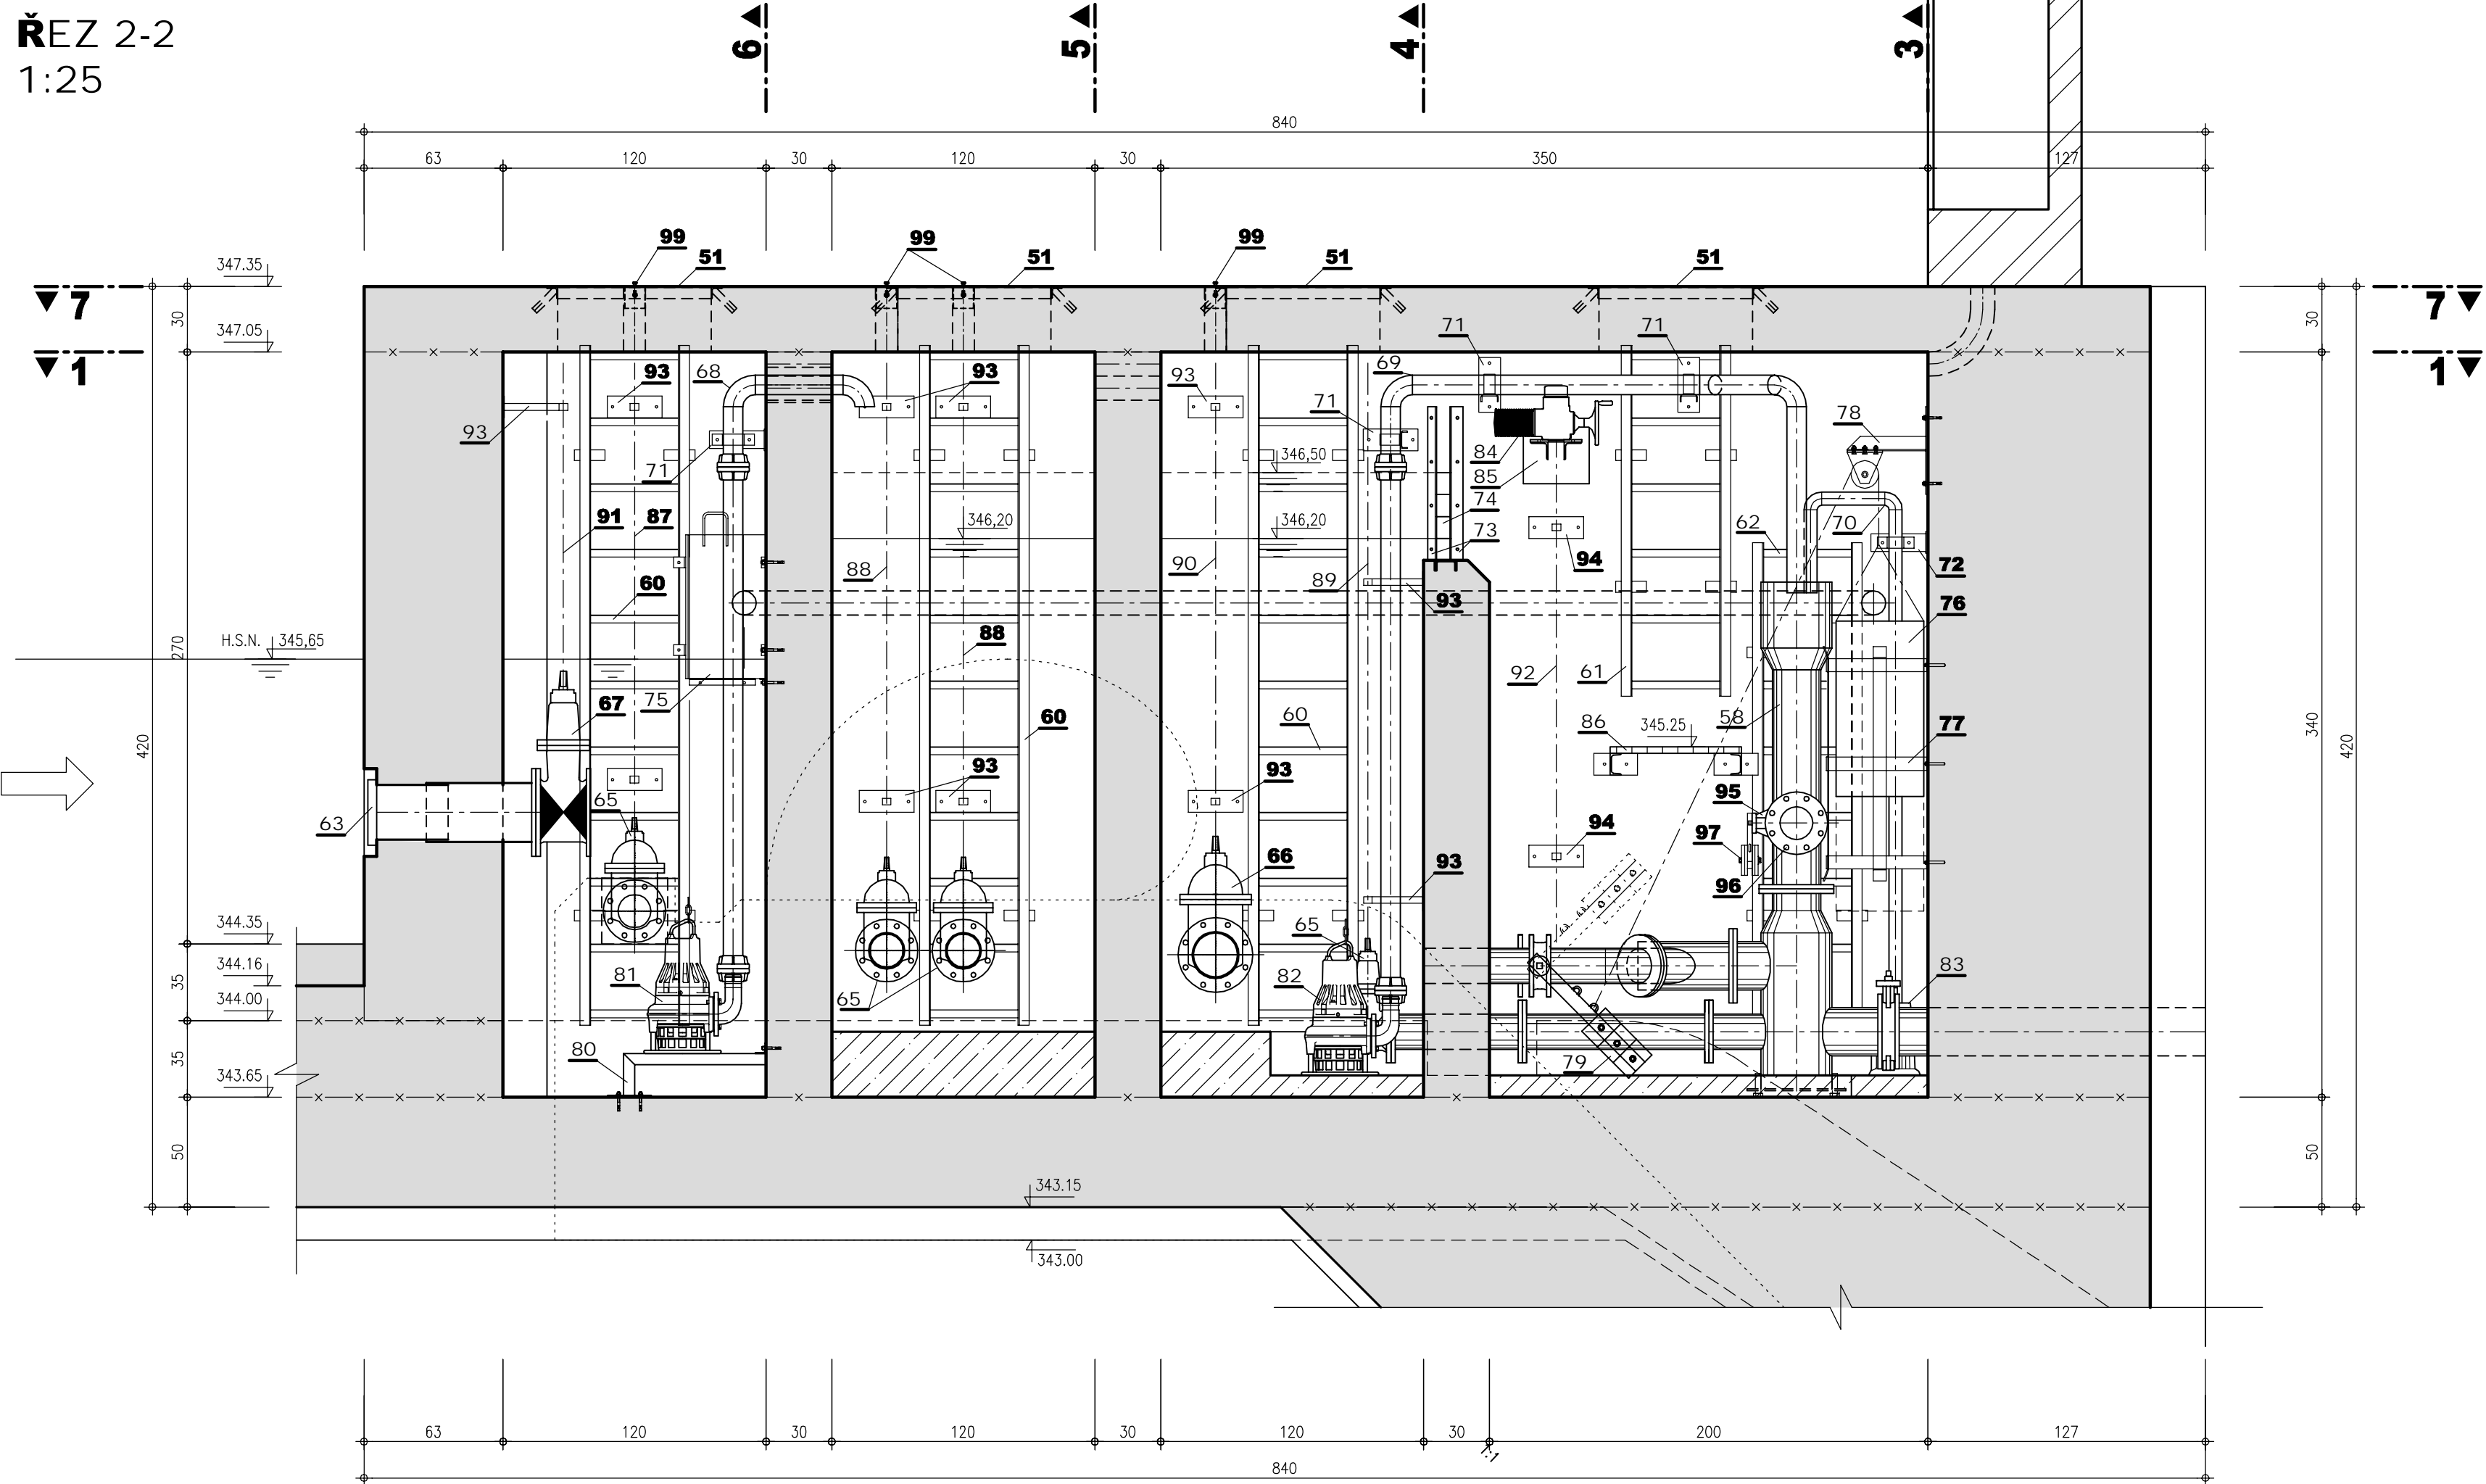


ŘEZ 3-3
1:25

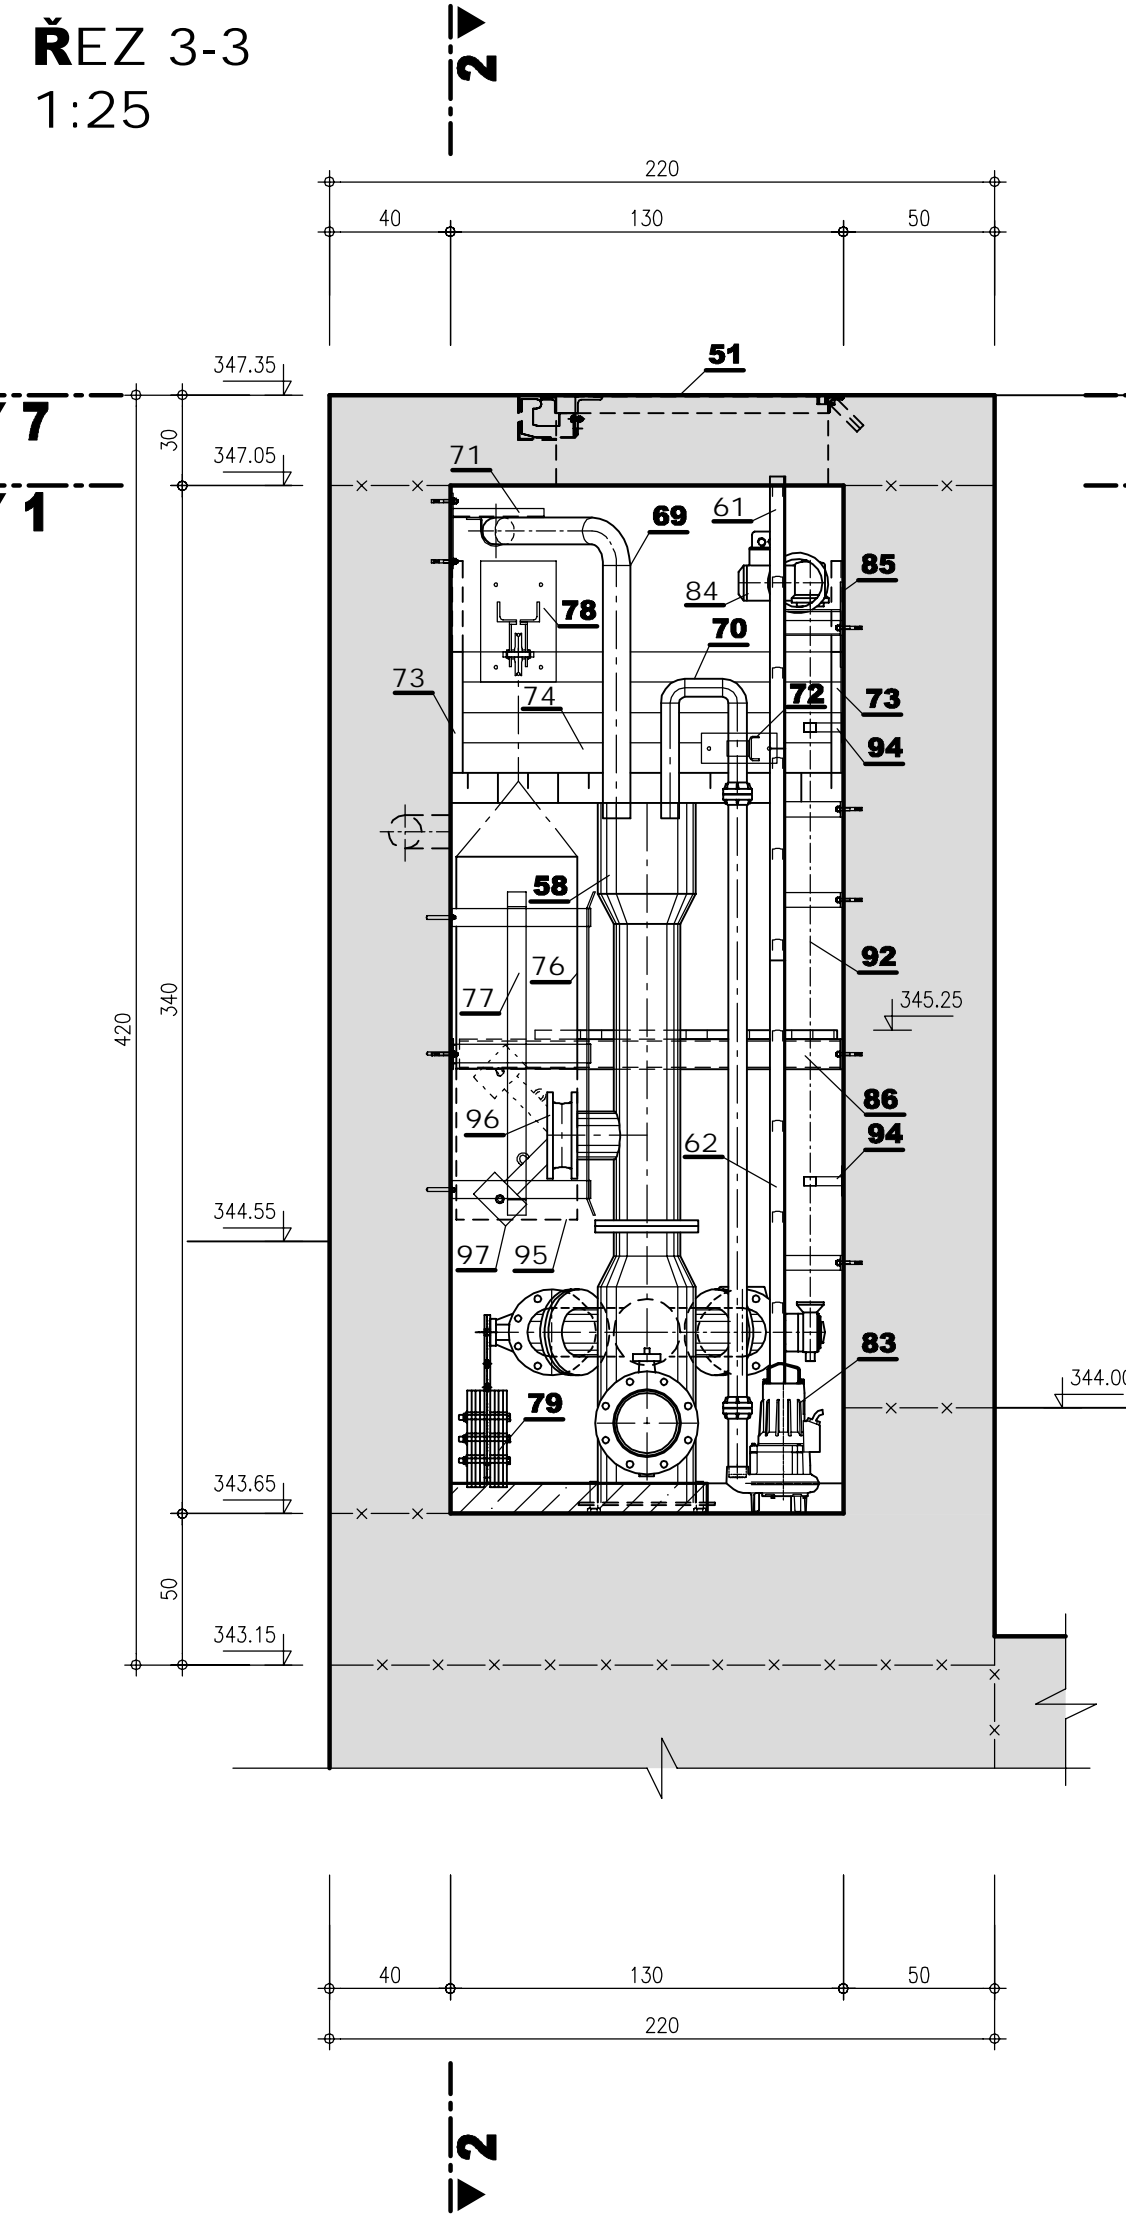


ŘEZ 4-4
1:25

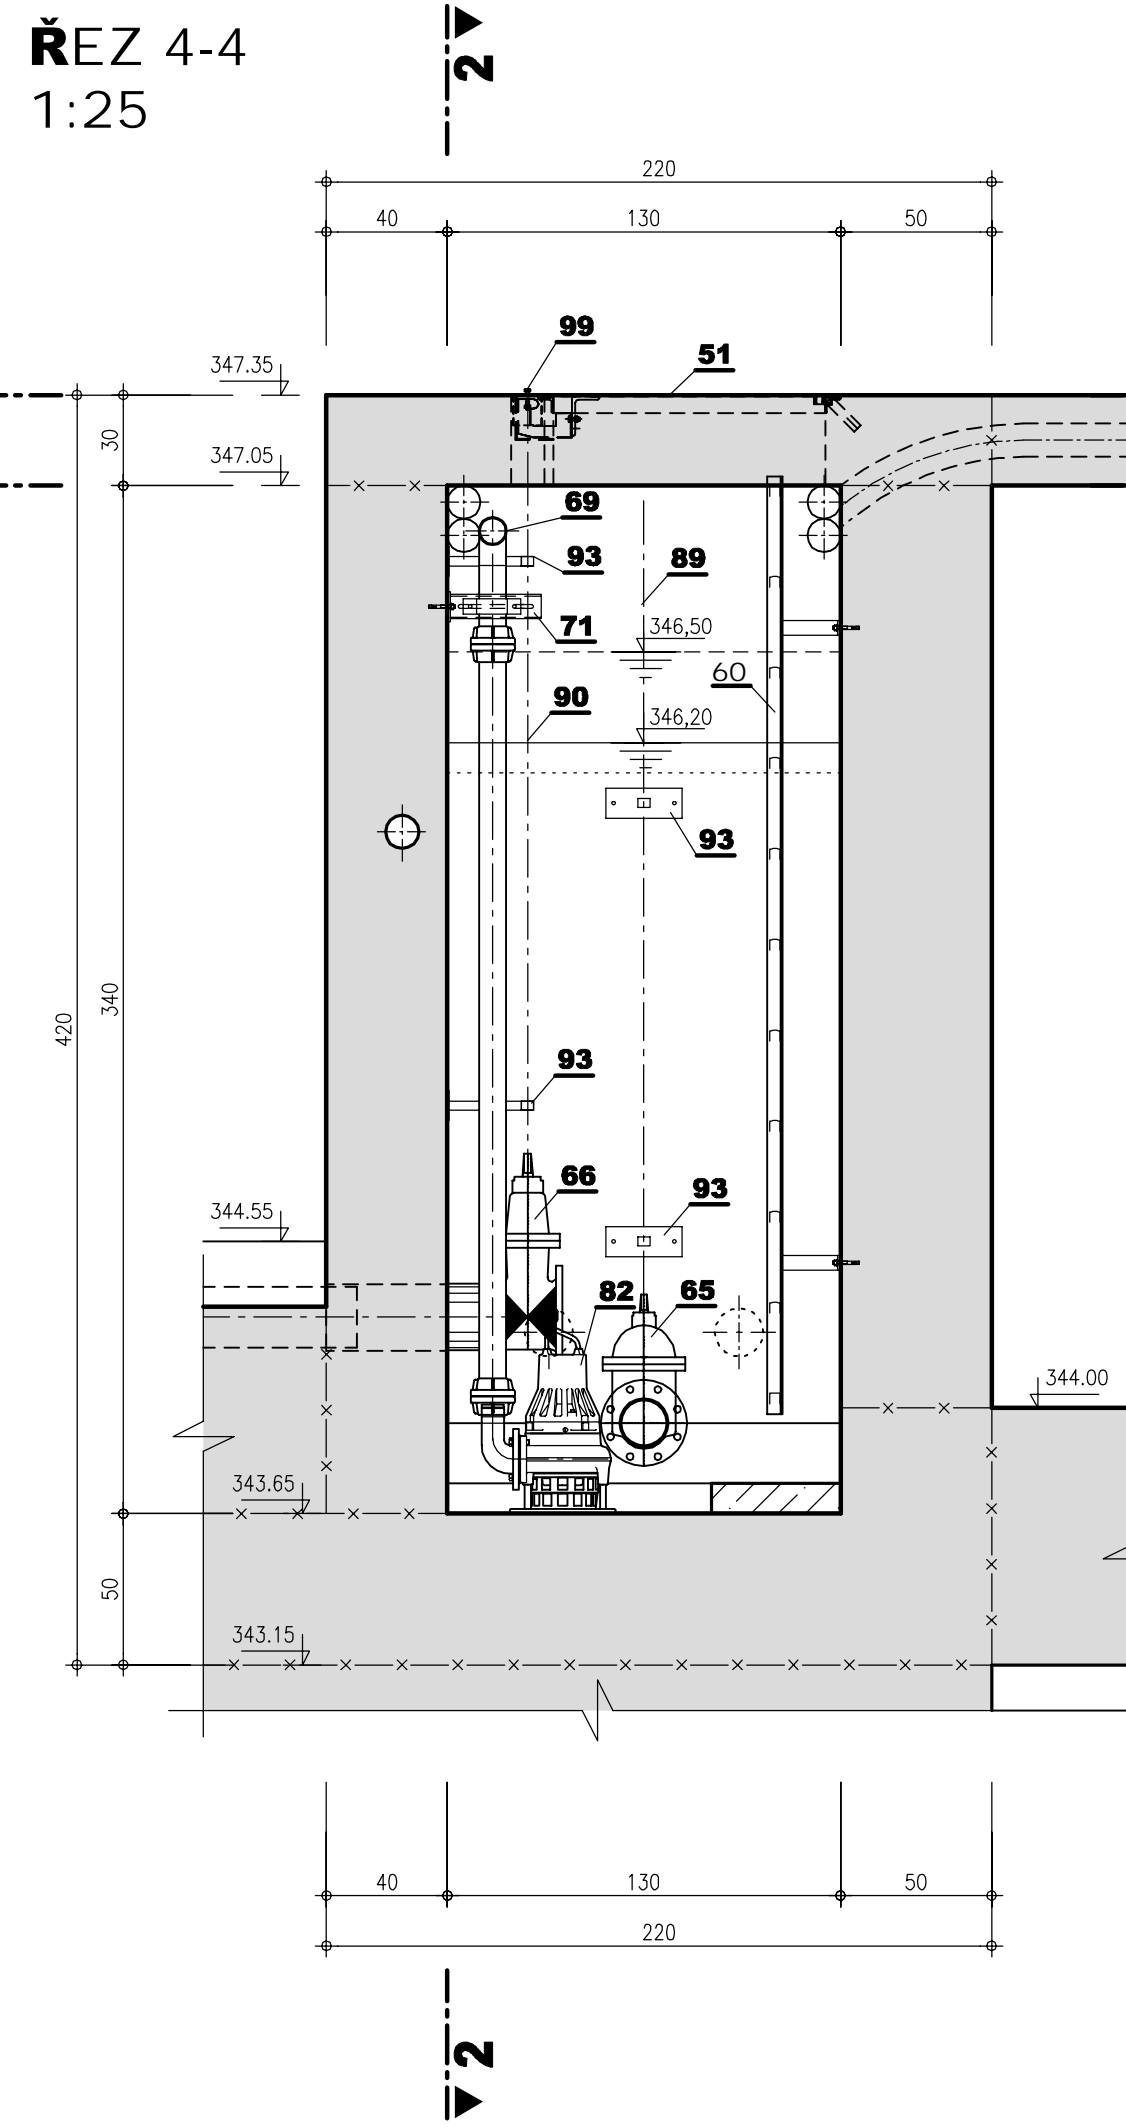


ŘEZ 5-5
1:25

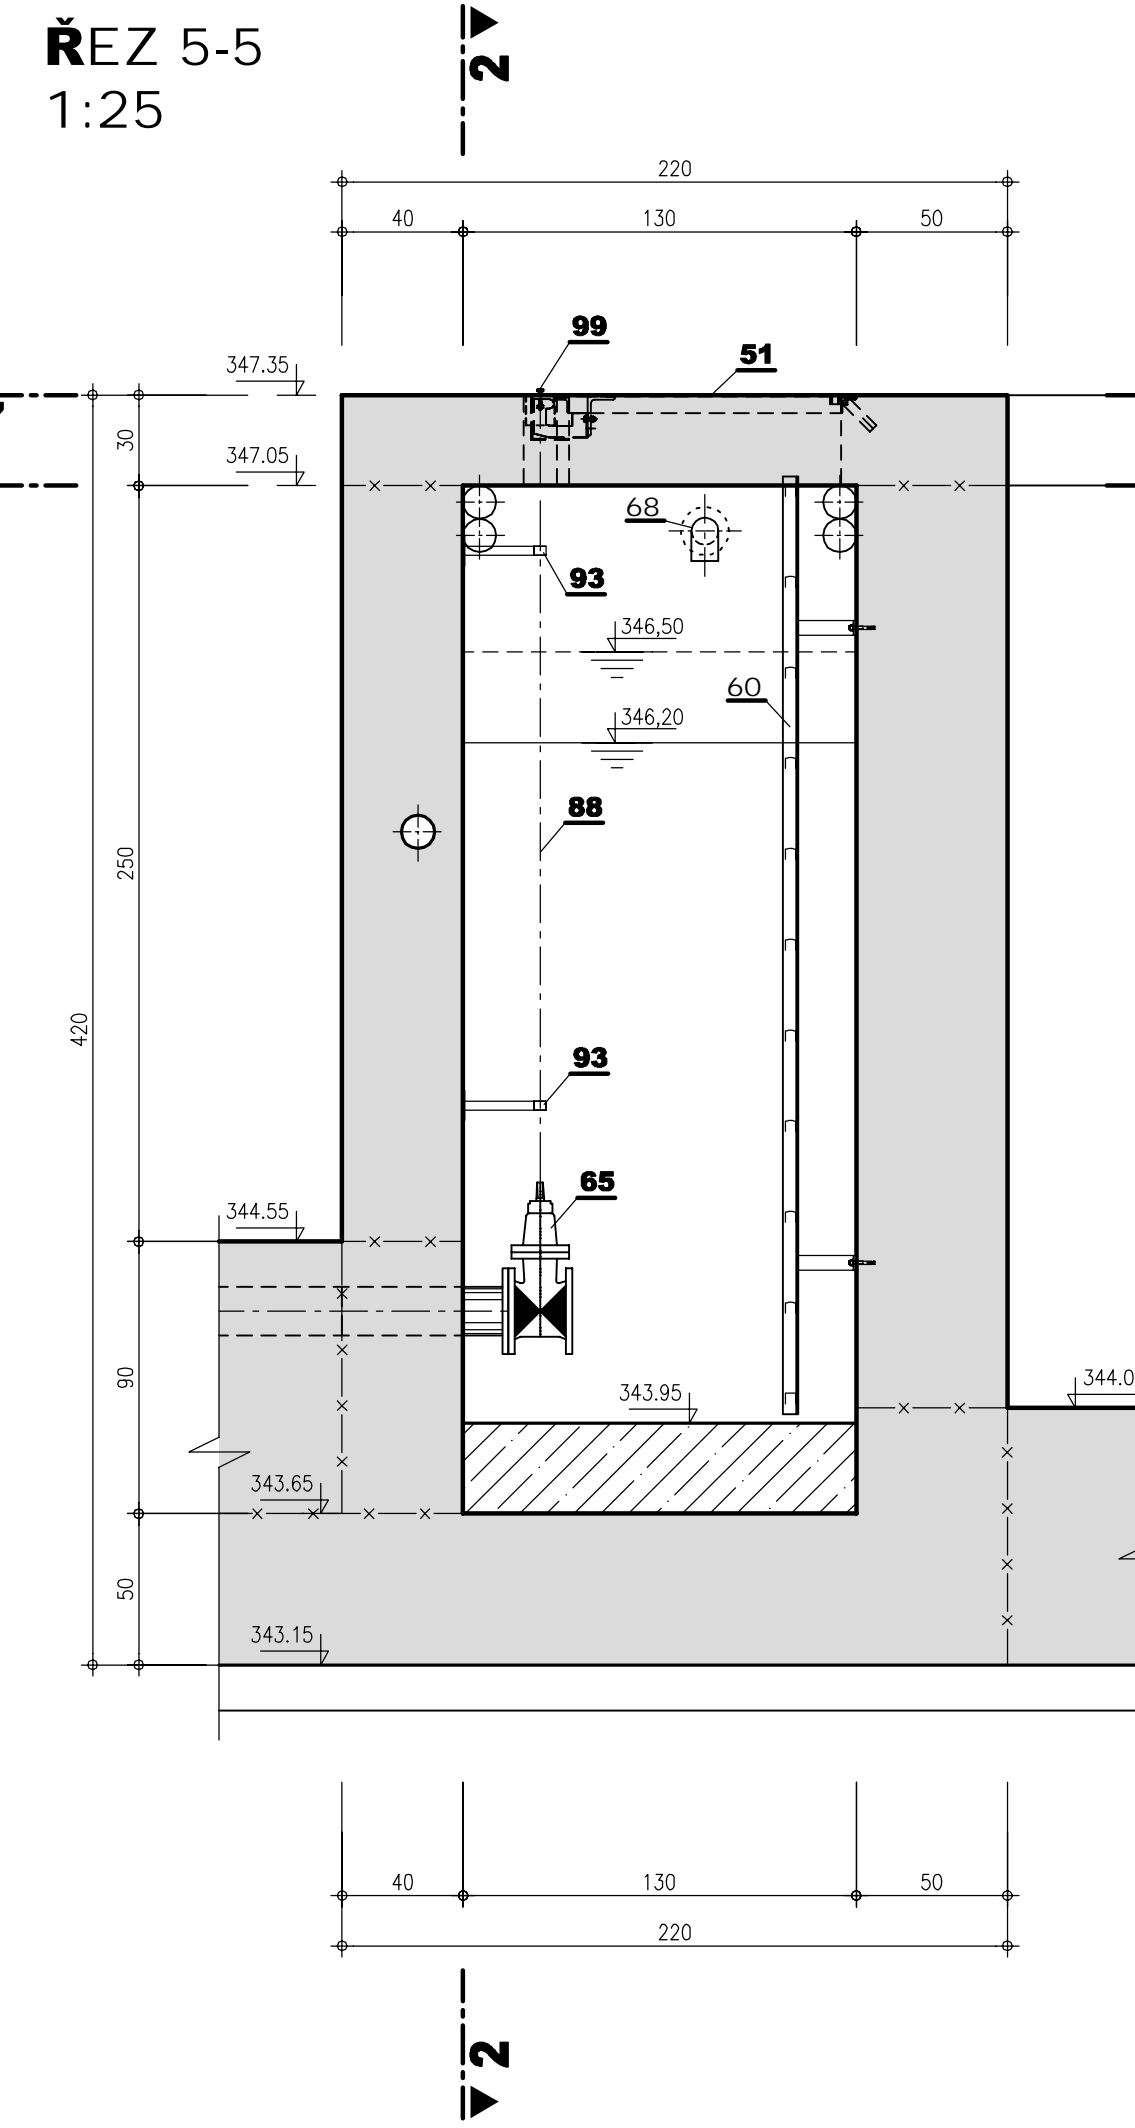


ŘEZ 6-6
1:25

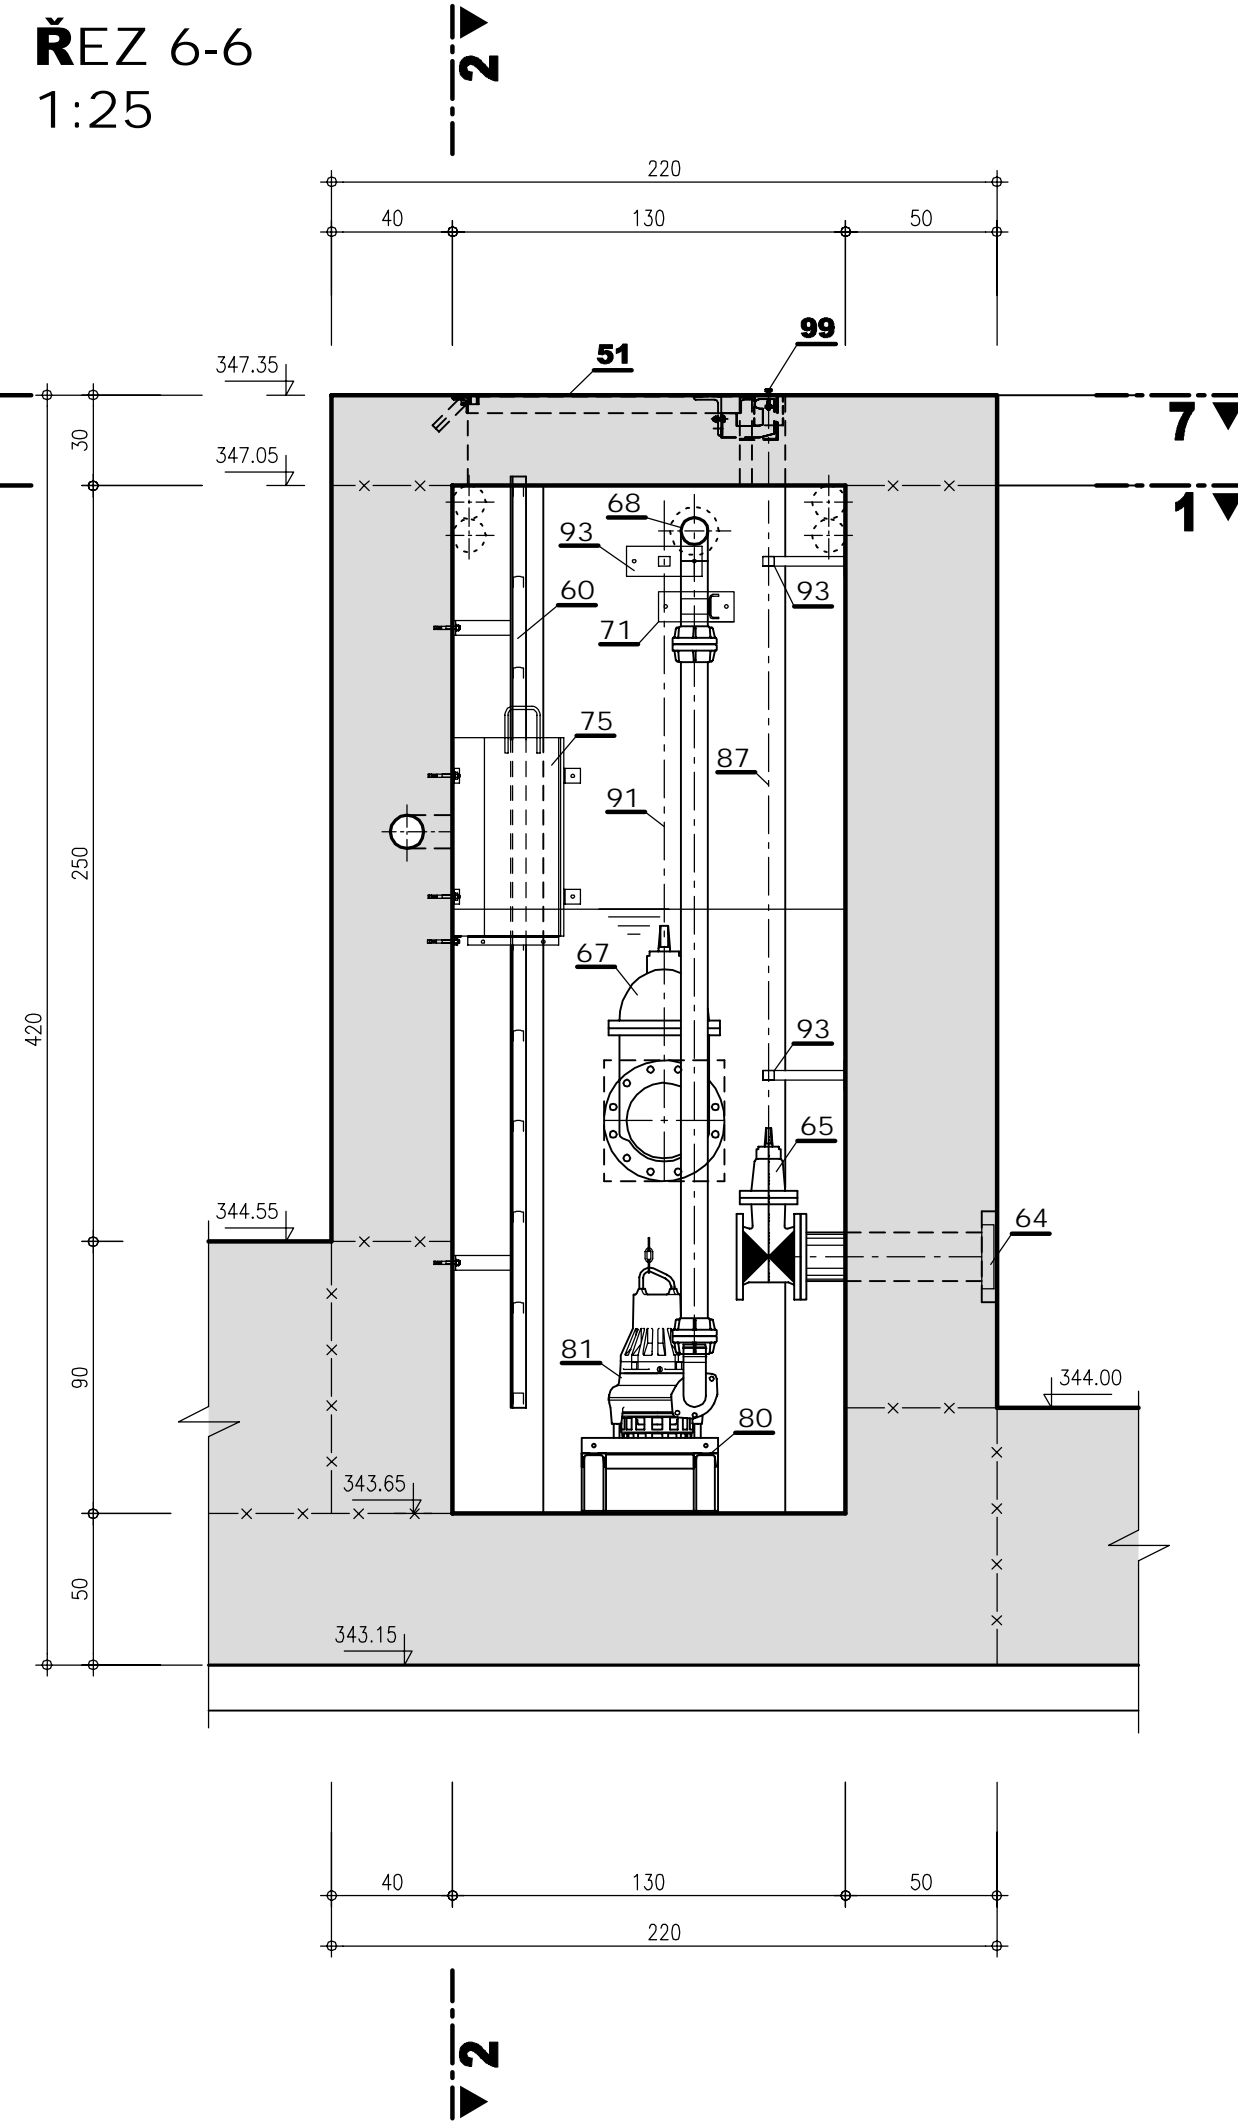

ŘEZ 1-1
1:25

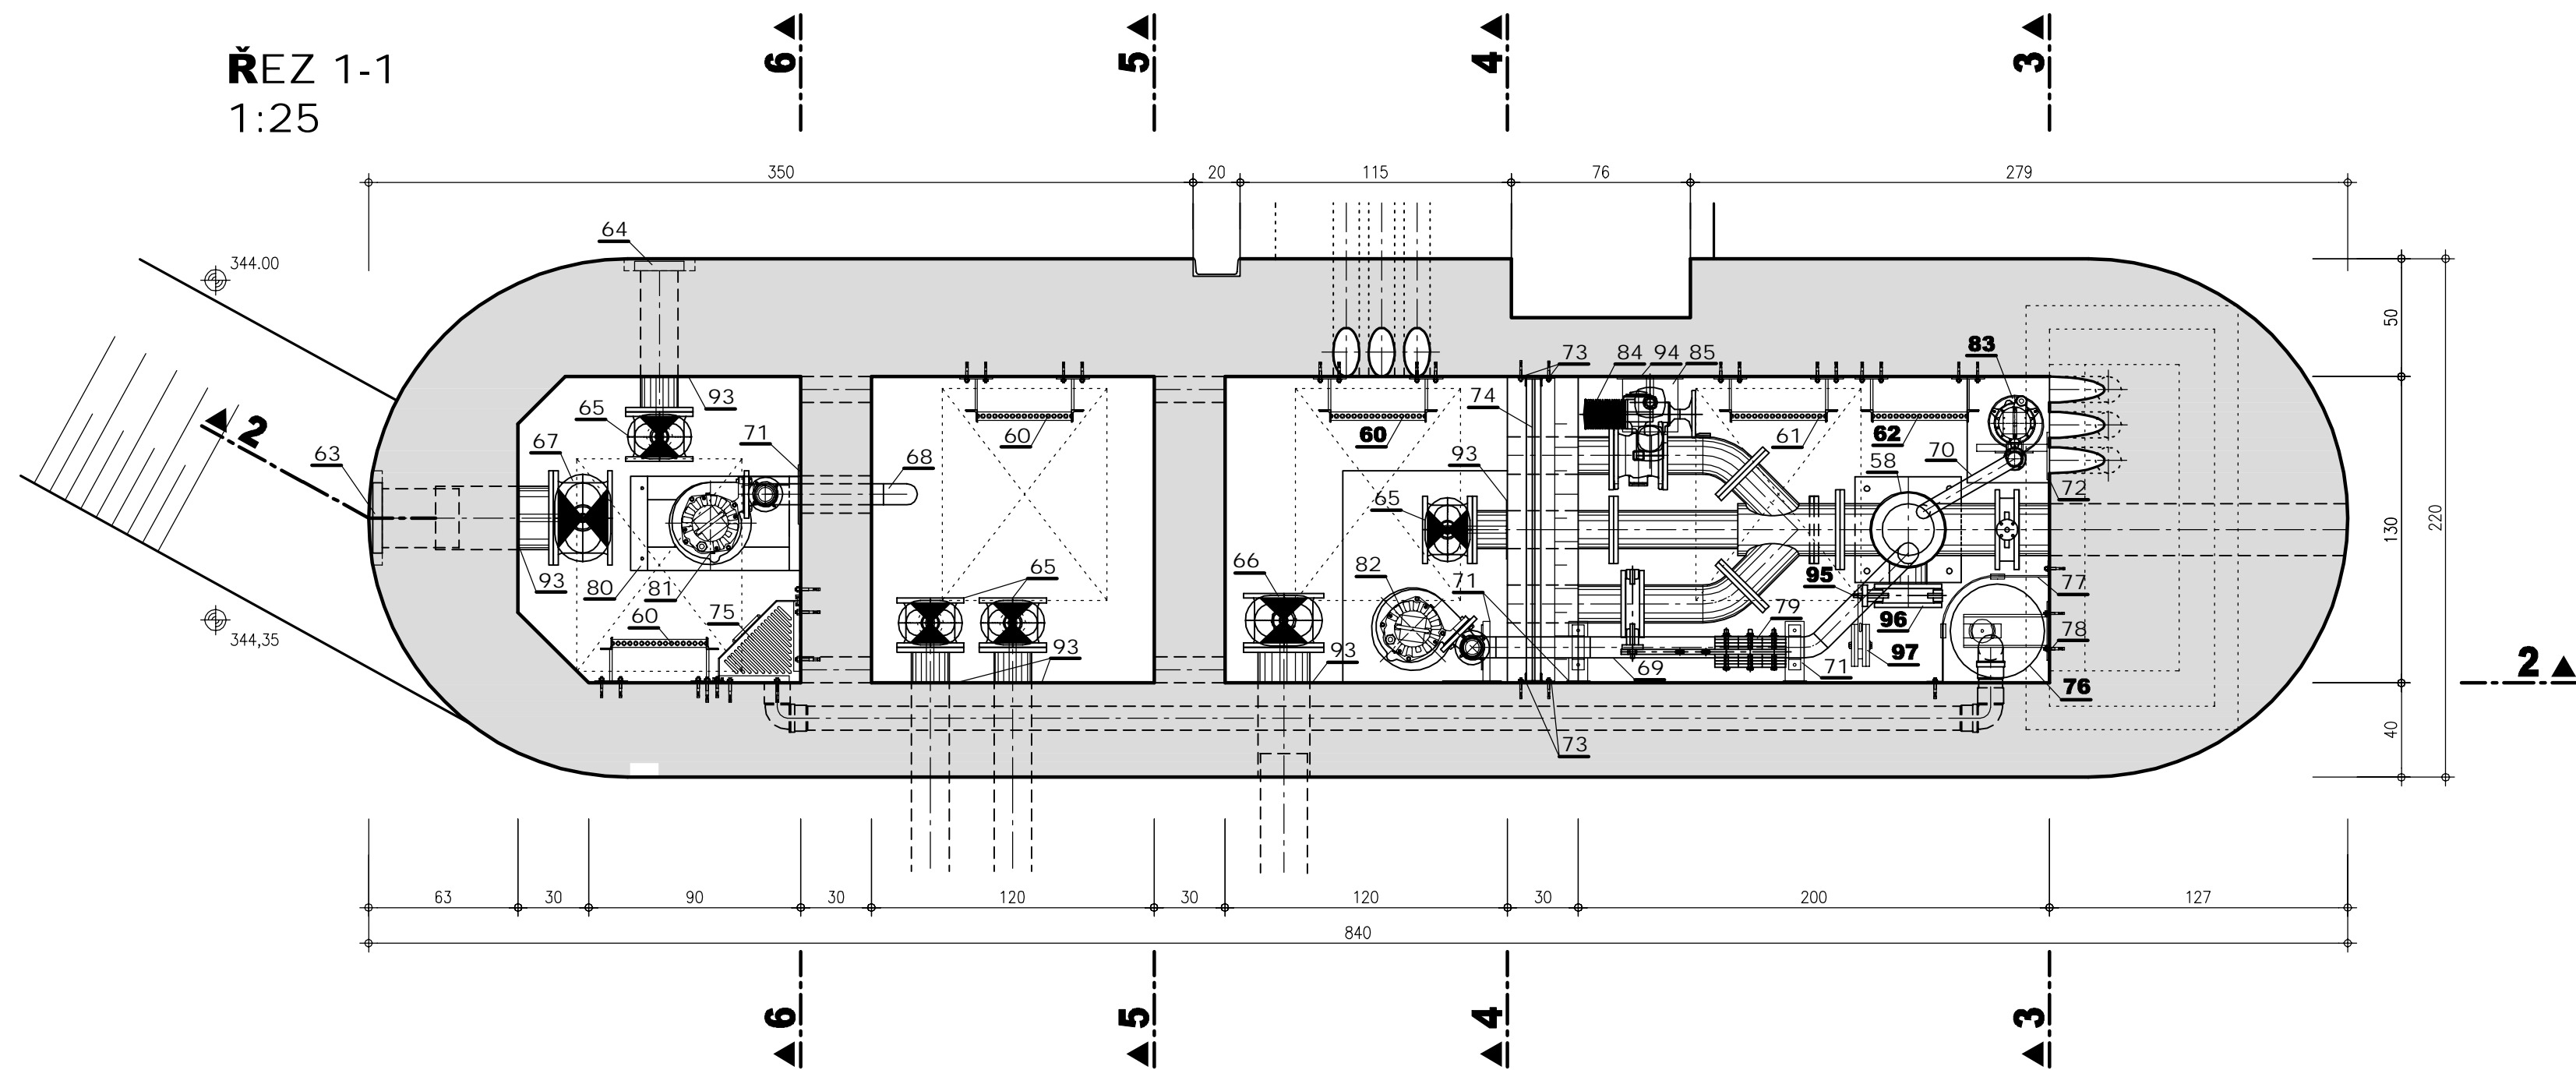

ŘEZ 7-7
1:25

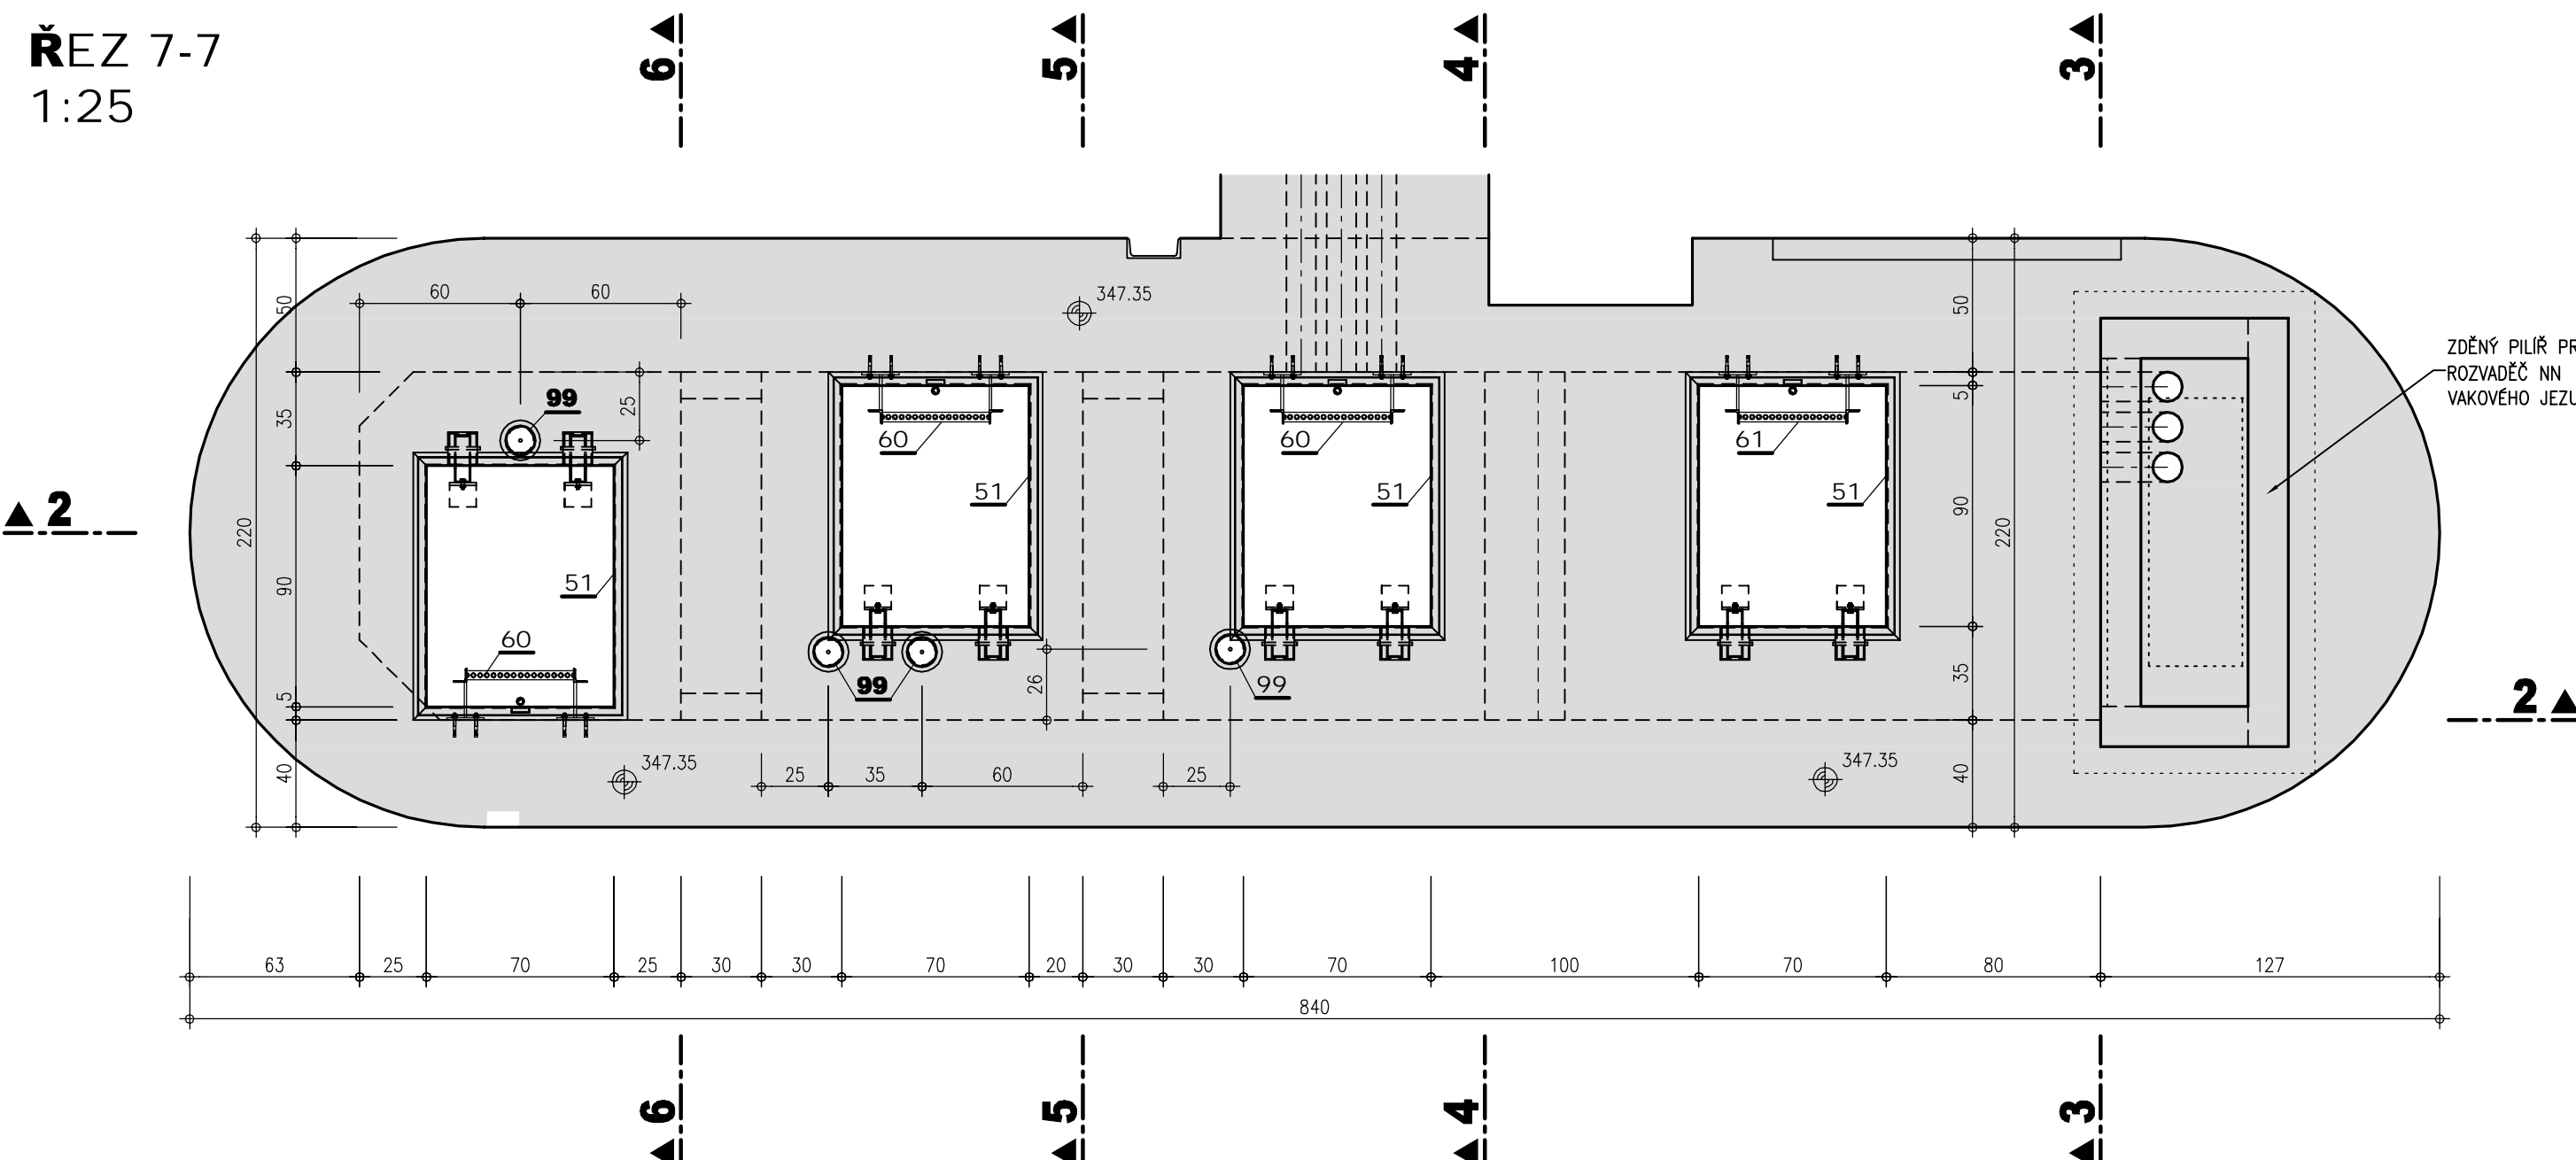

POZNÁMKY:
VÝŠKOVÝ SYSTÉM : BPV
KÓTOVÁNO V CM

