




PP1 km 0,0140

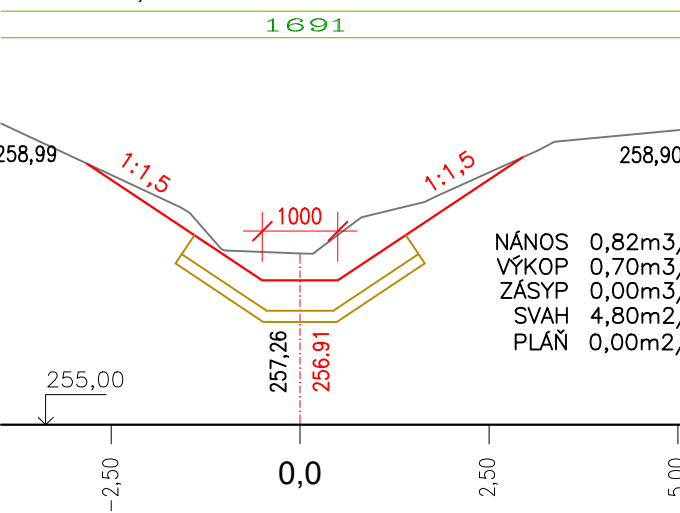


PP2 km 0,0300

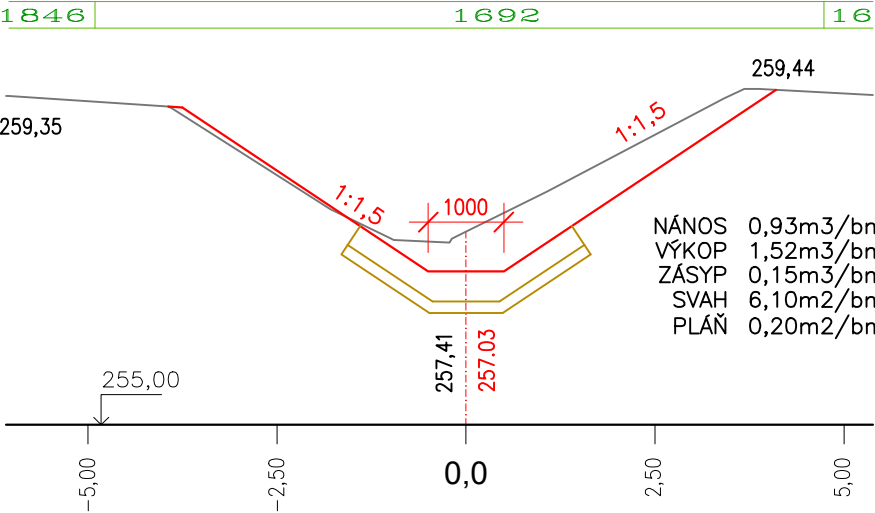


PP3 km 0,0450

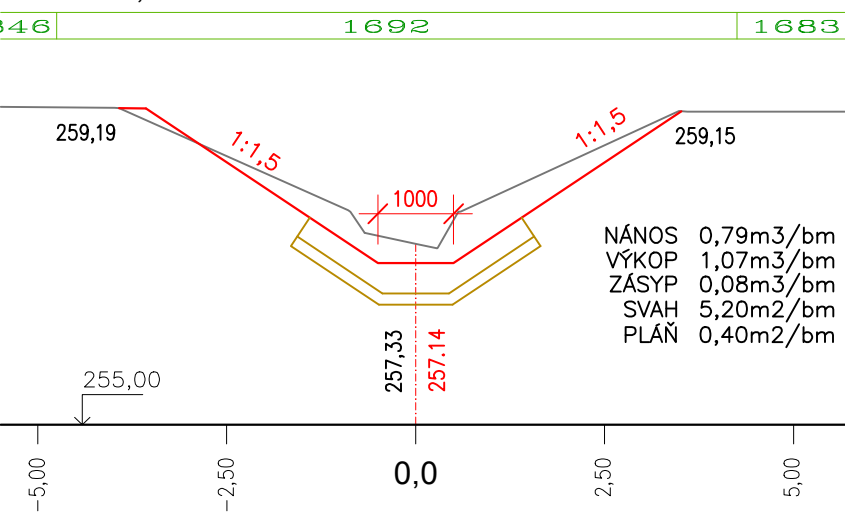


PP4 km 0,0640

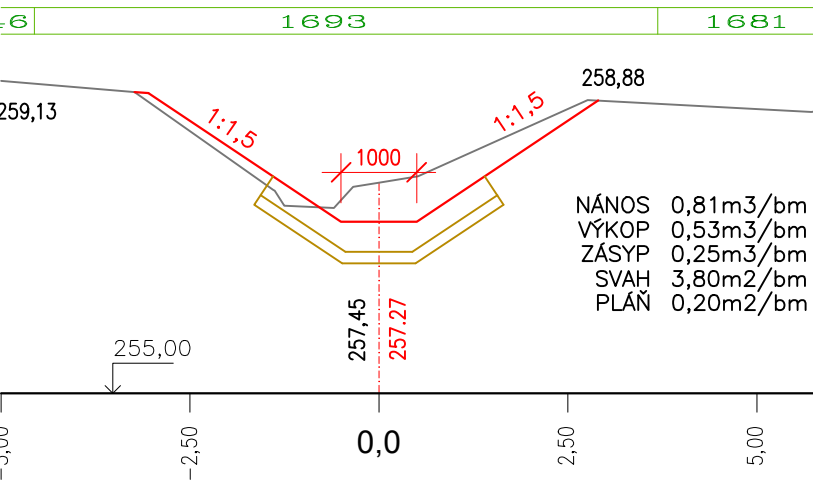


PP5 km 0,0820

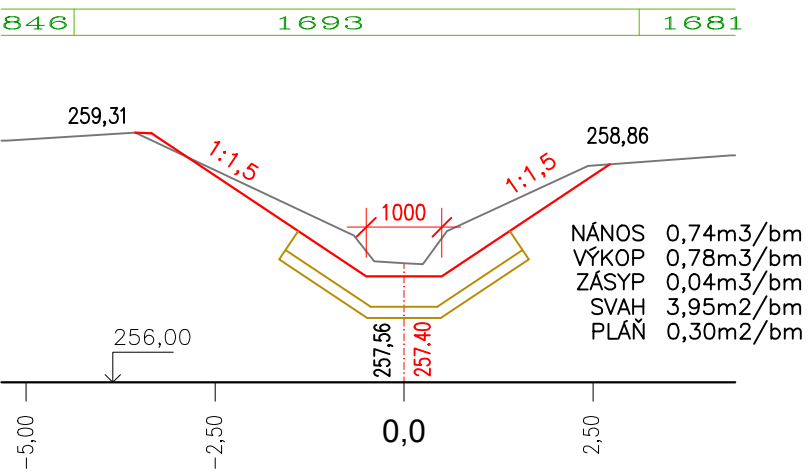


PP6 km 0,1090

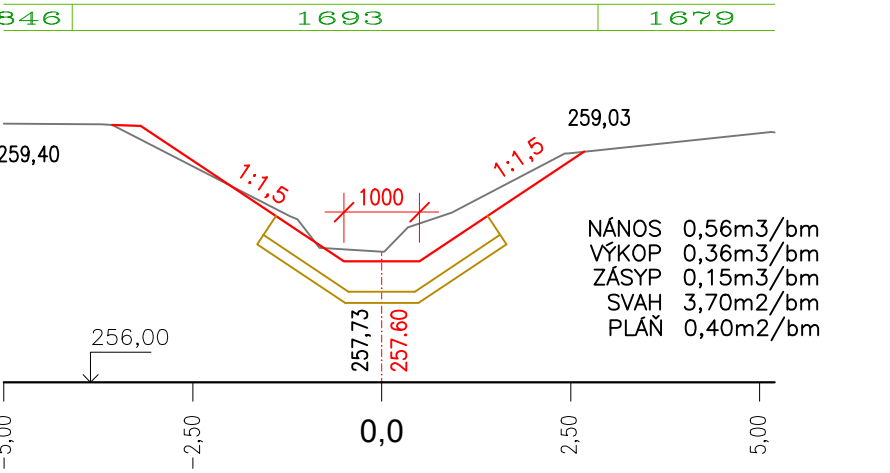


PP7 km 0,1260

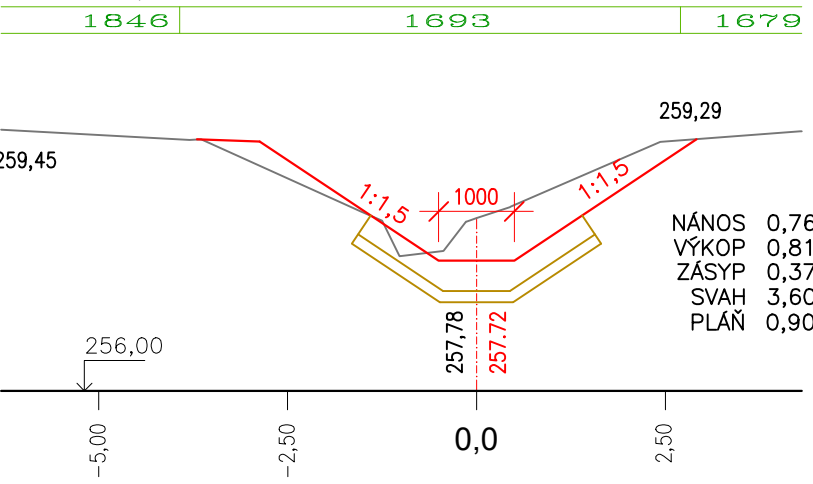


PP8 km 0,1480

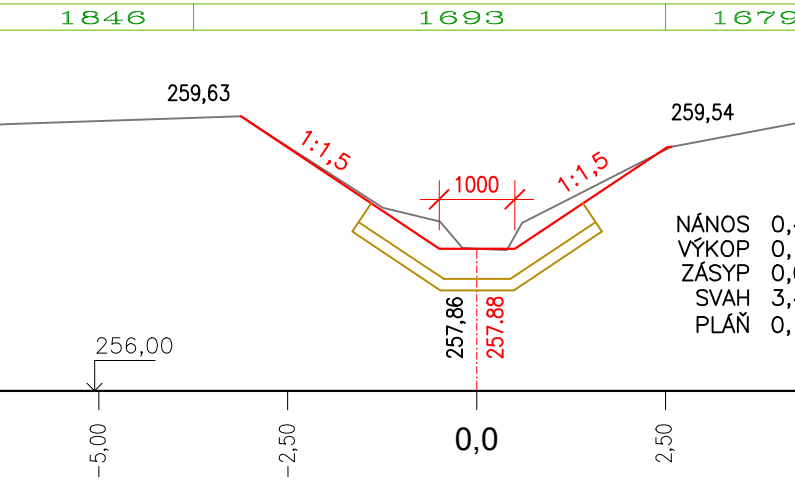


PP9 km 0,1640

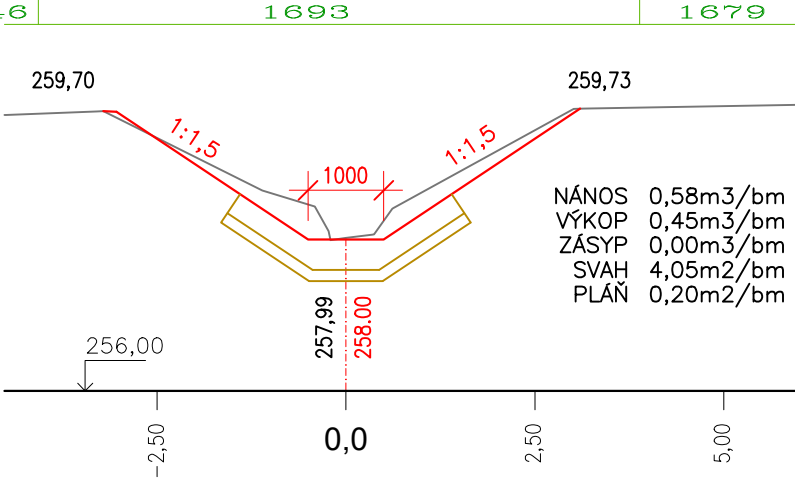



PP10 km 0,1750

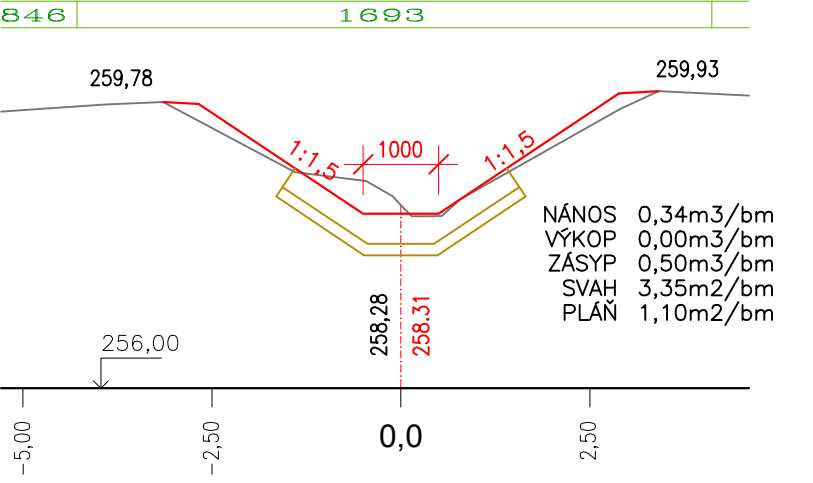

PP11 km 0,1925

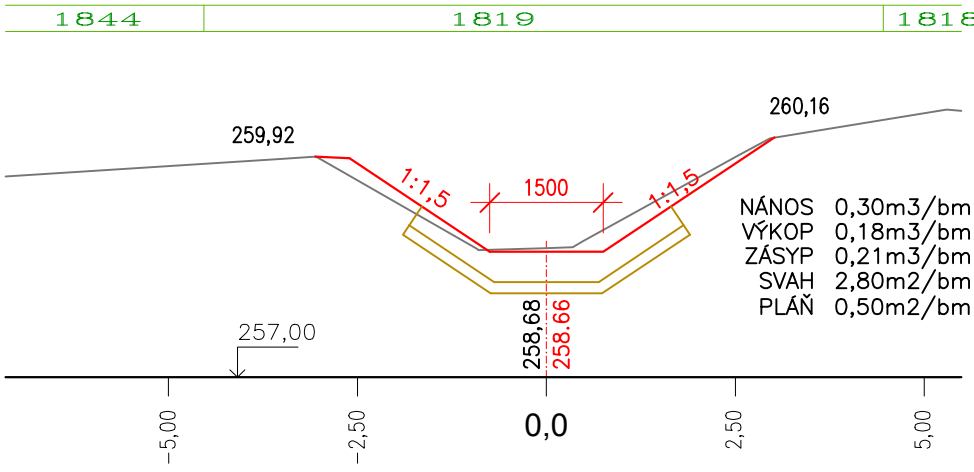
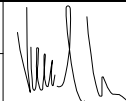
| | | | | |
|--|--------------------|---|--|-----------------------------------|
| Zodpovědný pracovník | Vypracoval |  |  AQUA CENTRUM Břeclav s.r.o. Kapusty 27, 690 06 Břeclav IČO 60710063, DIČ CZ60710063 tel.: 519 333 689, email: aqc@wo.cz | |
| Ing. Milan Bartolšic | Ing. Jan Varadínek | | | |
| Investor: Povodí Moravy, s.p., Dřevařská 11, 60200 Brno | | | Kapusty 27, 690 06 Břeclav IČO 60710063, DIČ CZ60710063 tel.: 519 333 689, email: aqc@wo.cz | |
| Akce: Tišťinka km 10,006 - 10,450 Uhřický potok km 0,00 - 0,190 Počenice – oprava opevnění koryta toku, odstranění nánosů | | | Formát | |
| | | | Datum | březen 2021 |
| | | | Číslo stavby | |
| Příloha: S002 – UHŘICKÝ POTOK PRACOVNÍ PŘÍČNÉ ŘEZY PP1 – PP11 | | | Měřítko 1:100 | Číslo přílohy D.1.1.b.6 |