



1:25

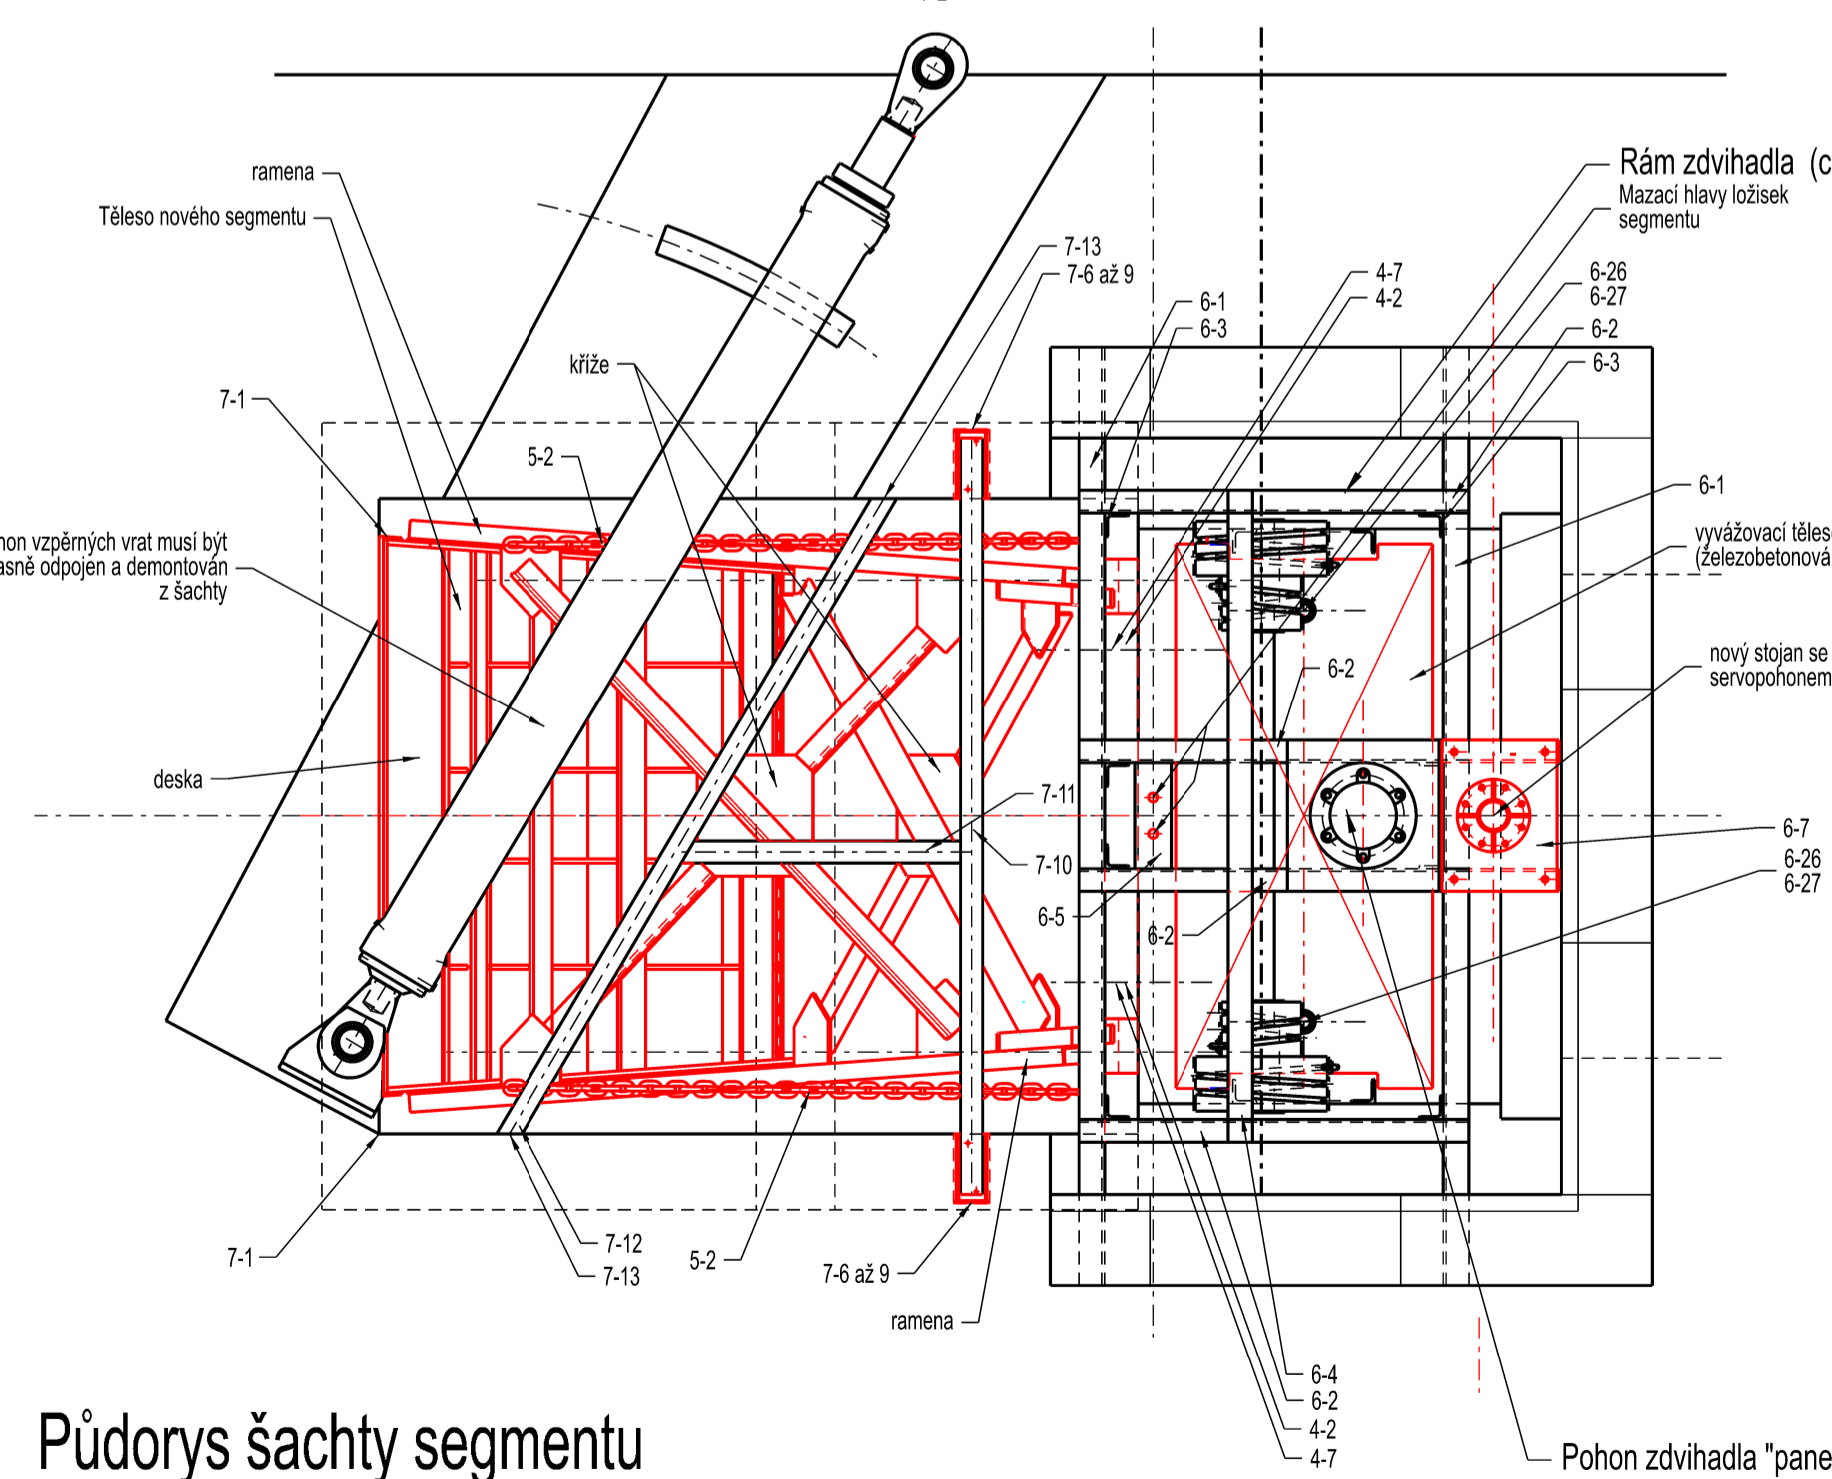

1:25

1:20

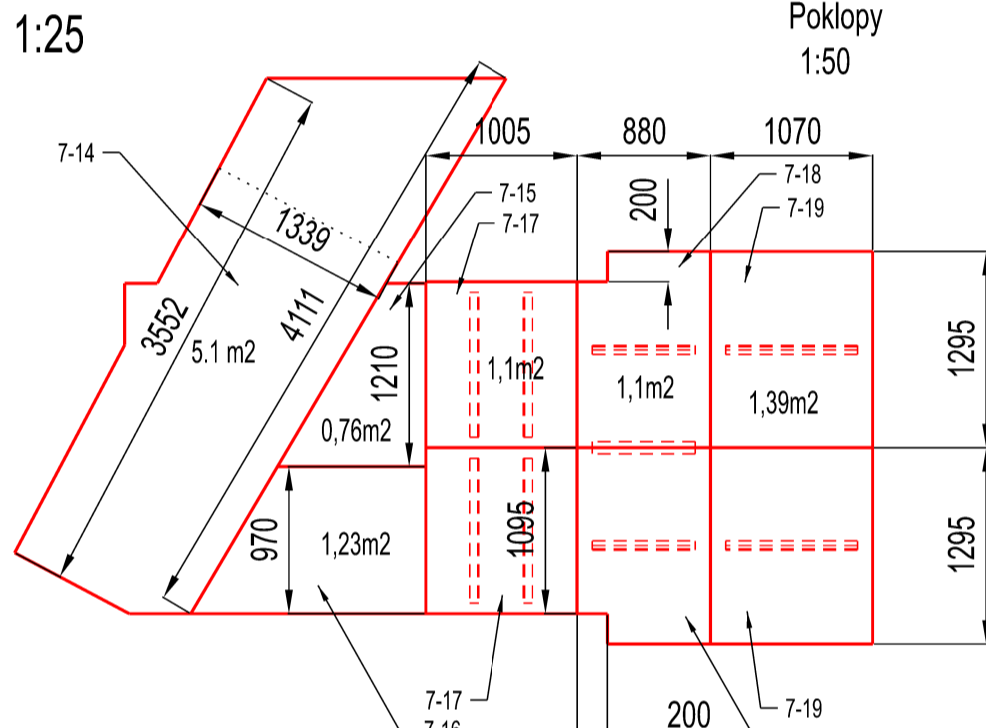

1:50

