

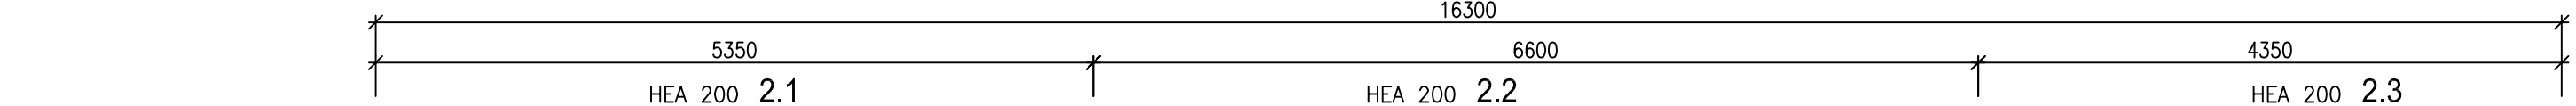
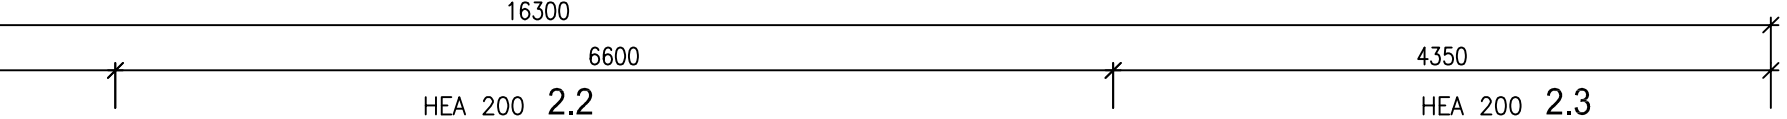




PŮDORYS STŘECHY M1:50

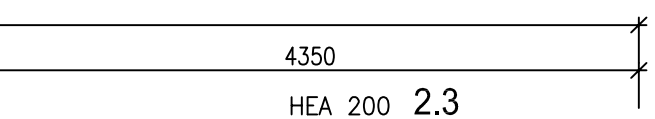

REZ 3-3 M1:50

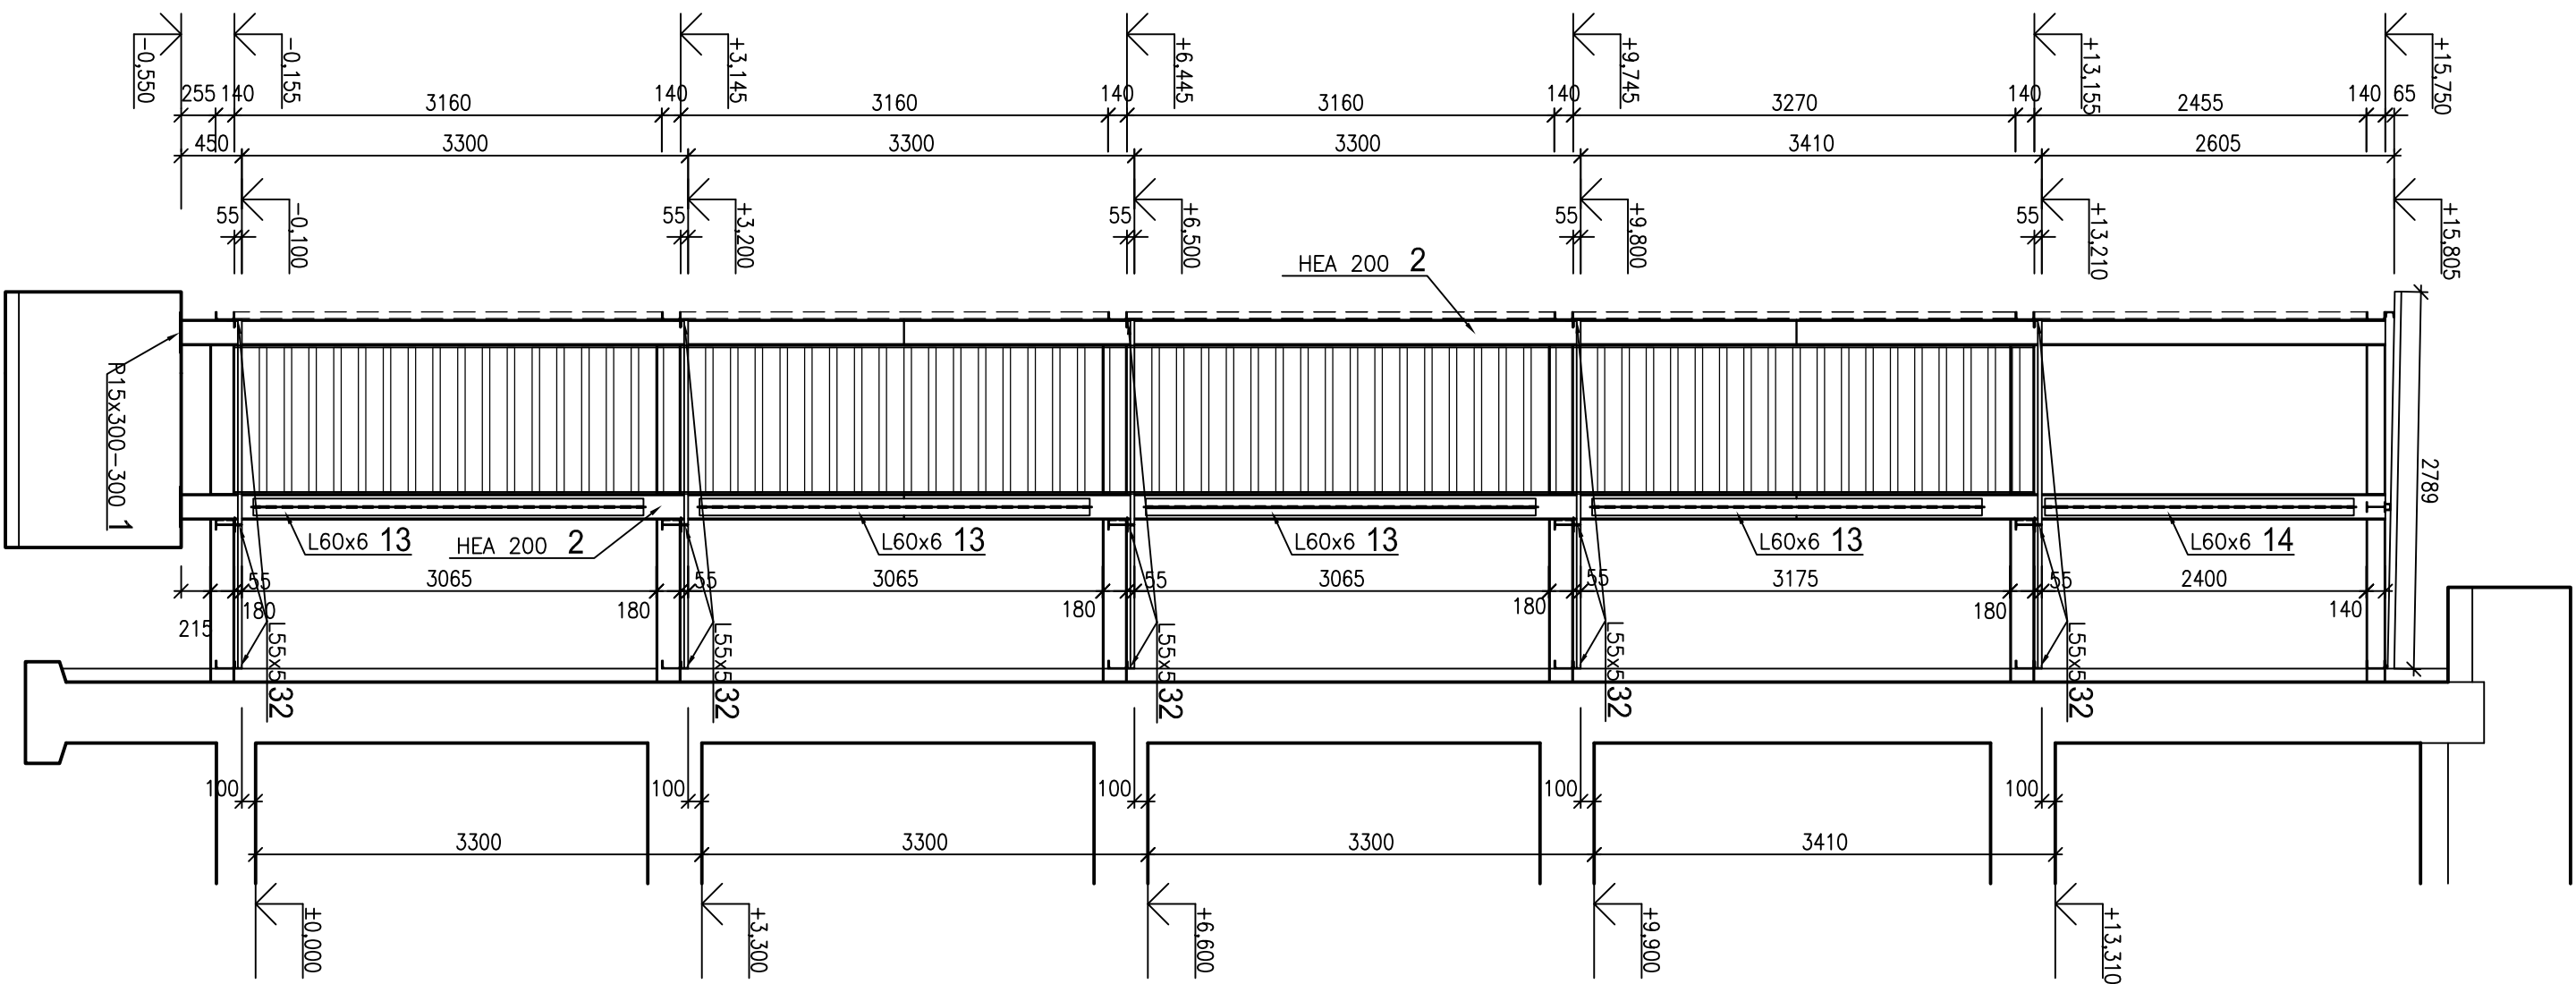

RÉZ 1-

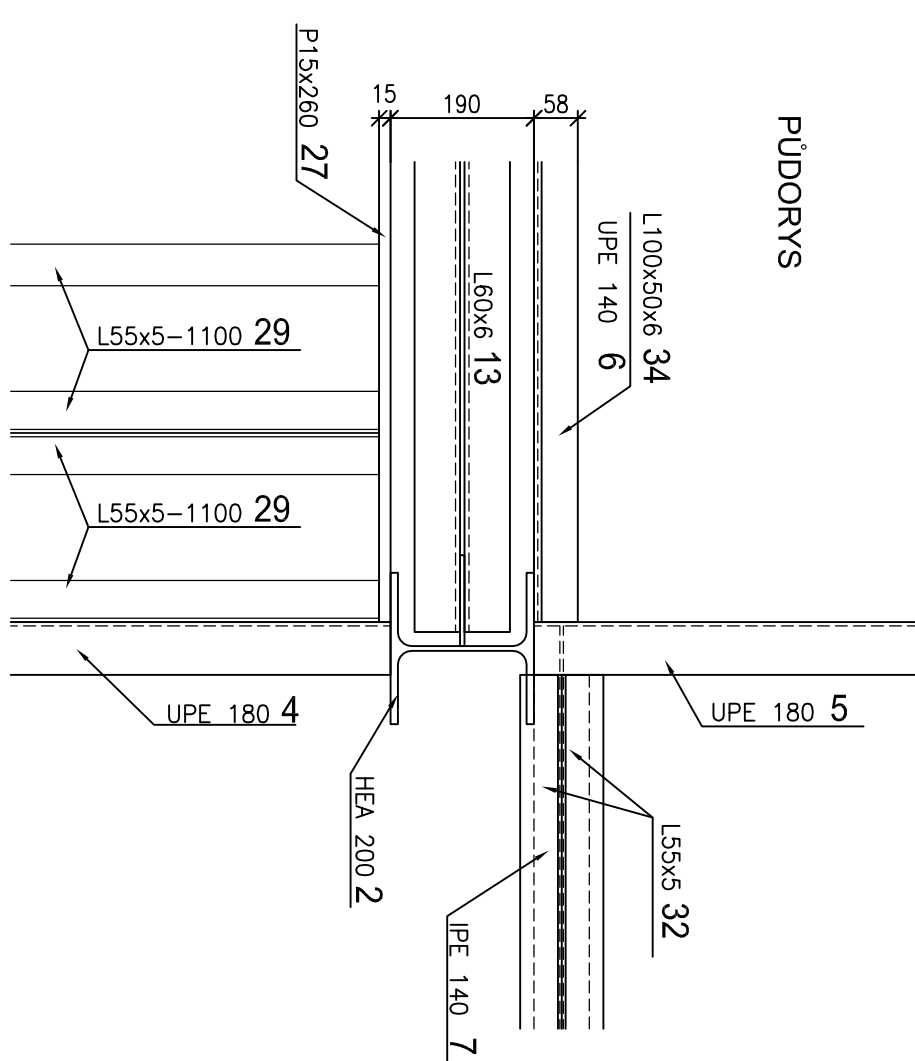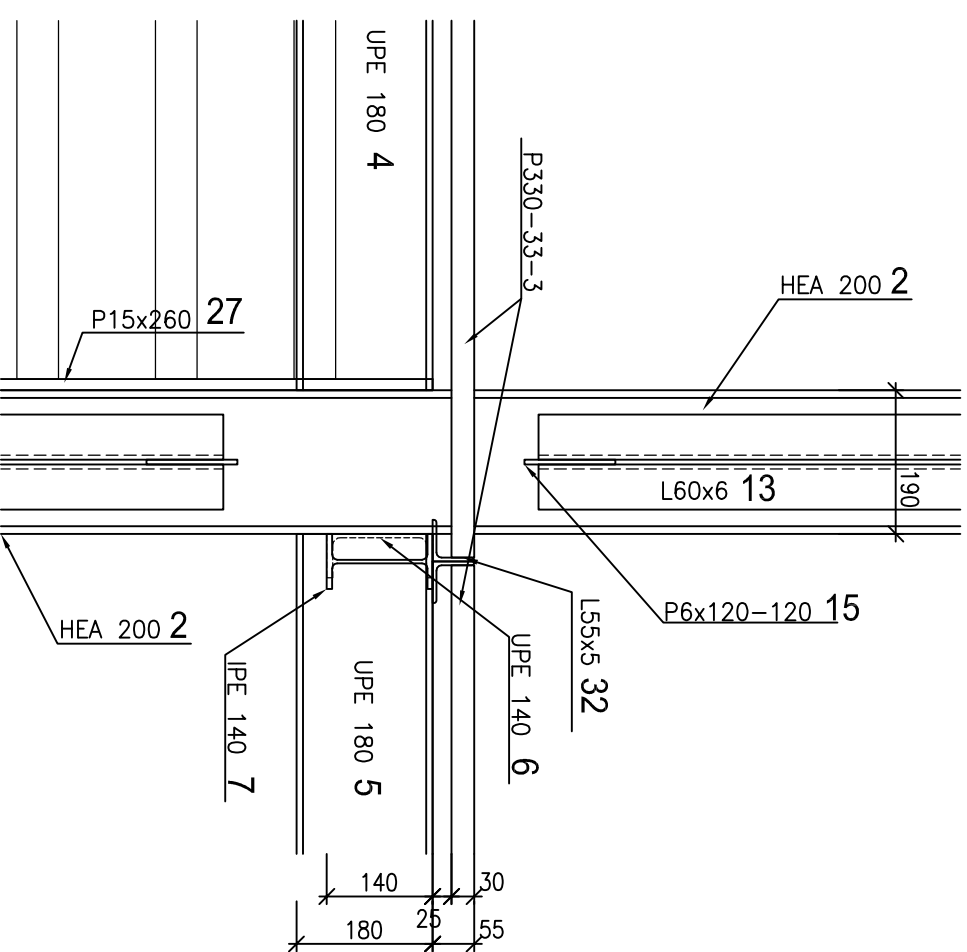

– PRO O.K. NUT

 $\pm 0,000 = 260,830 \text{ mm (Bvp)}$ [illegible]