




PF 1  
M 1:100

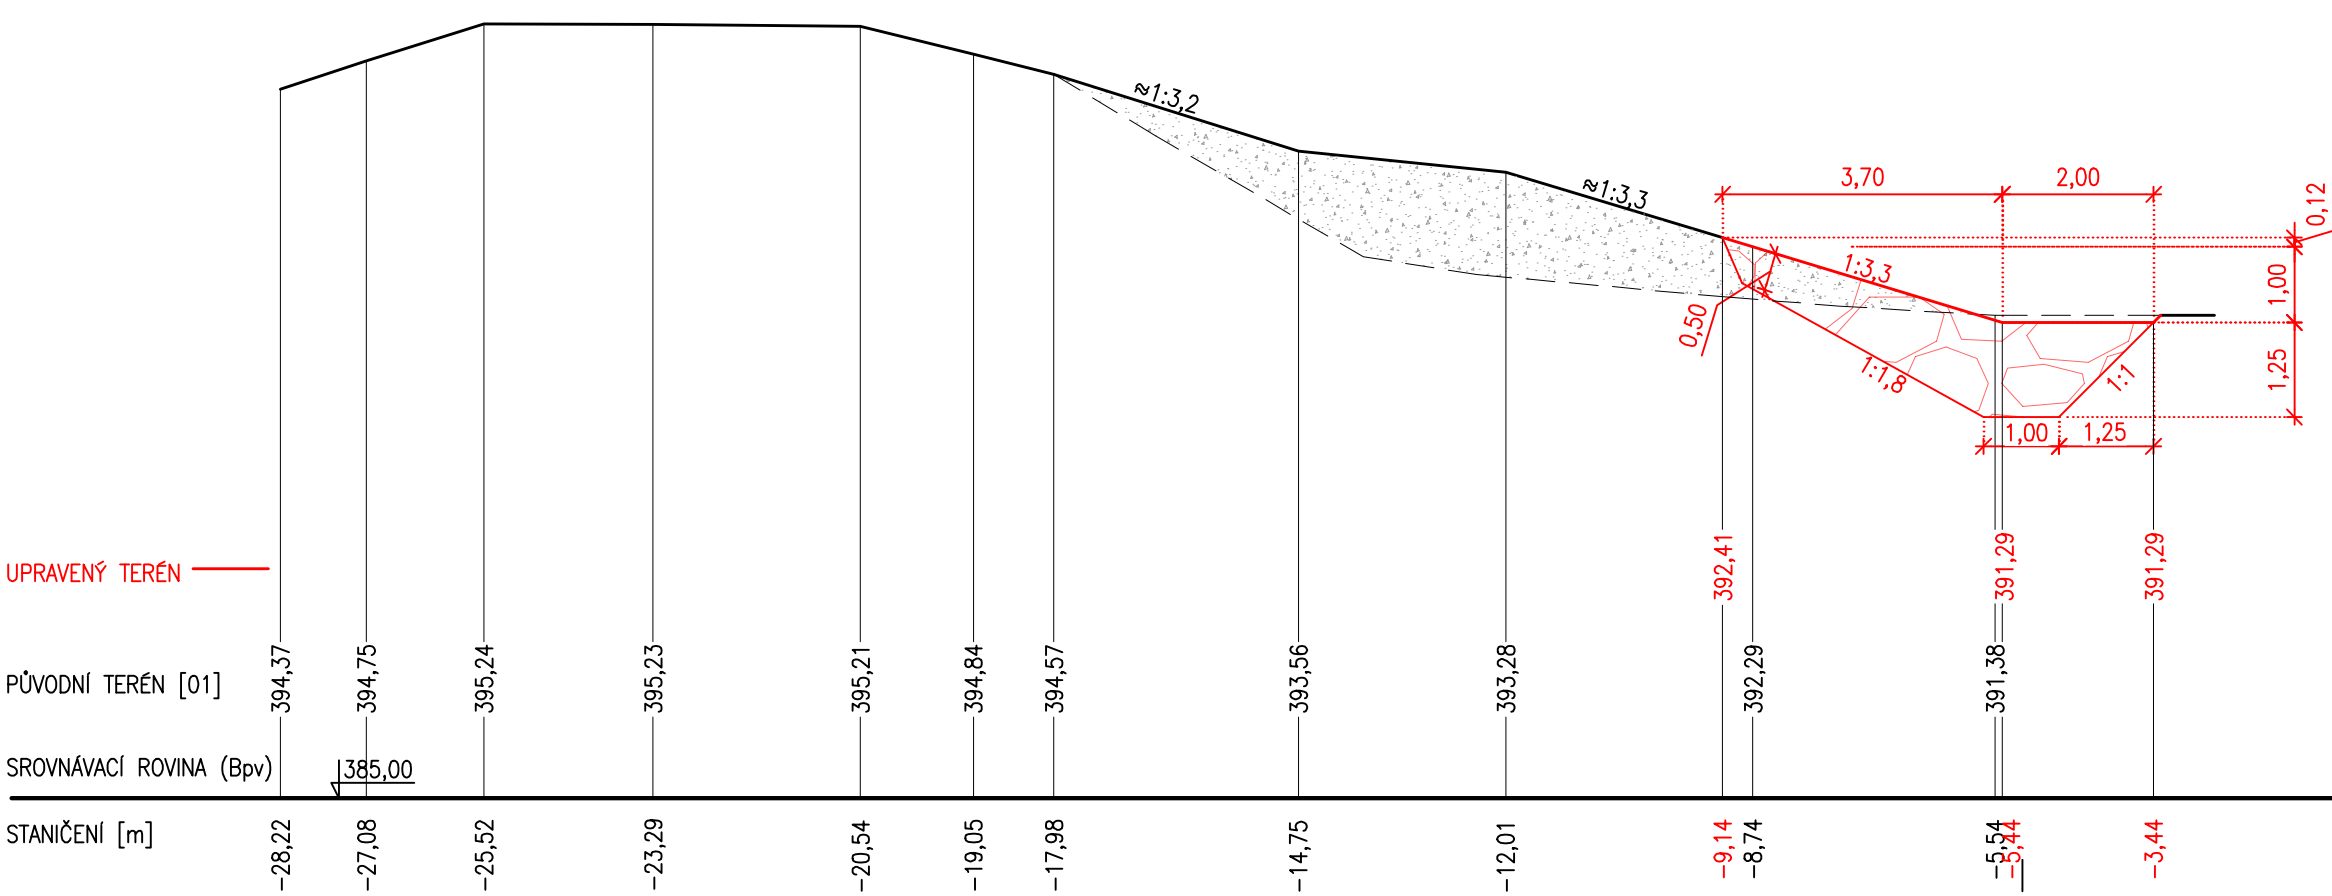


PF 2  
M 1:100

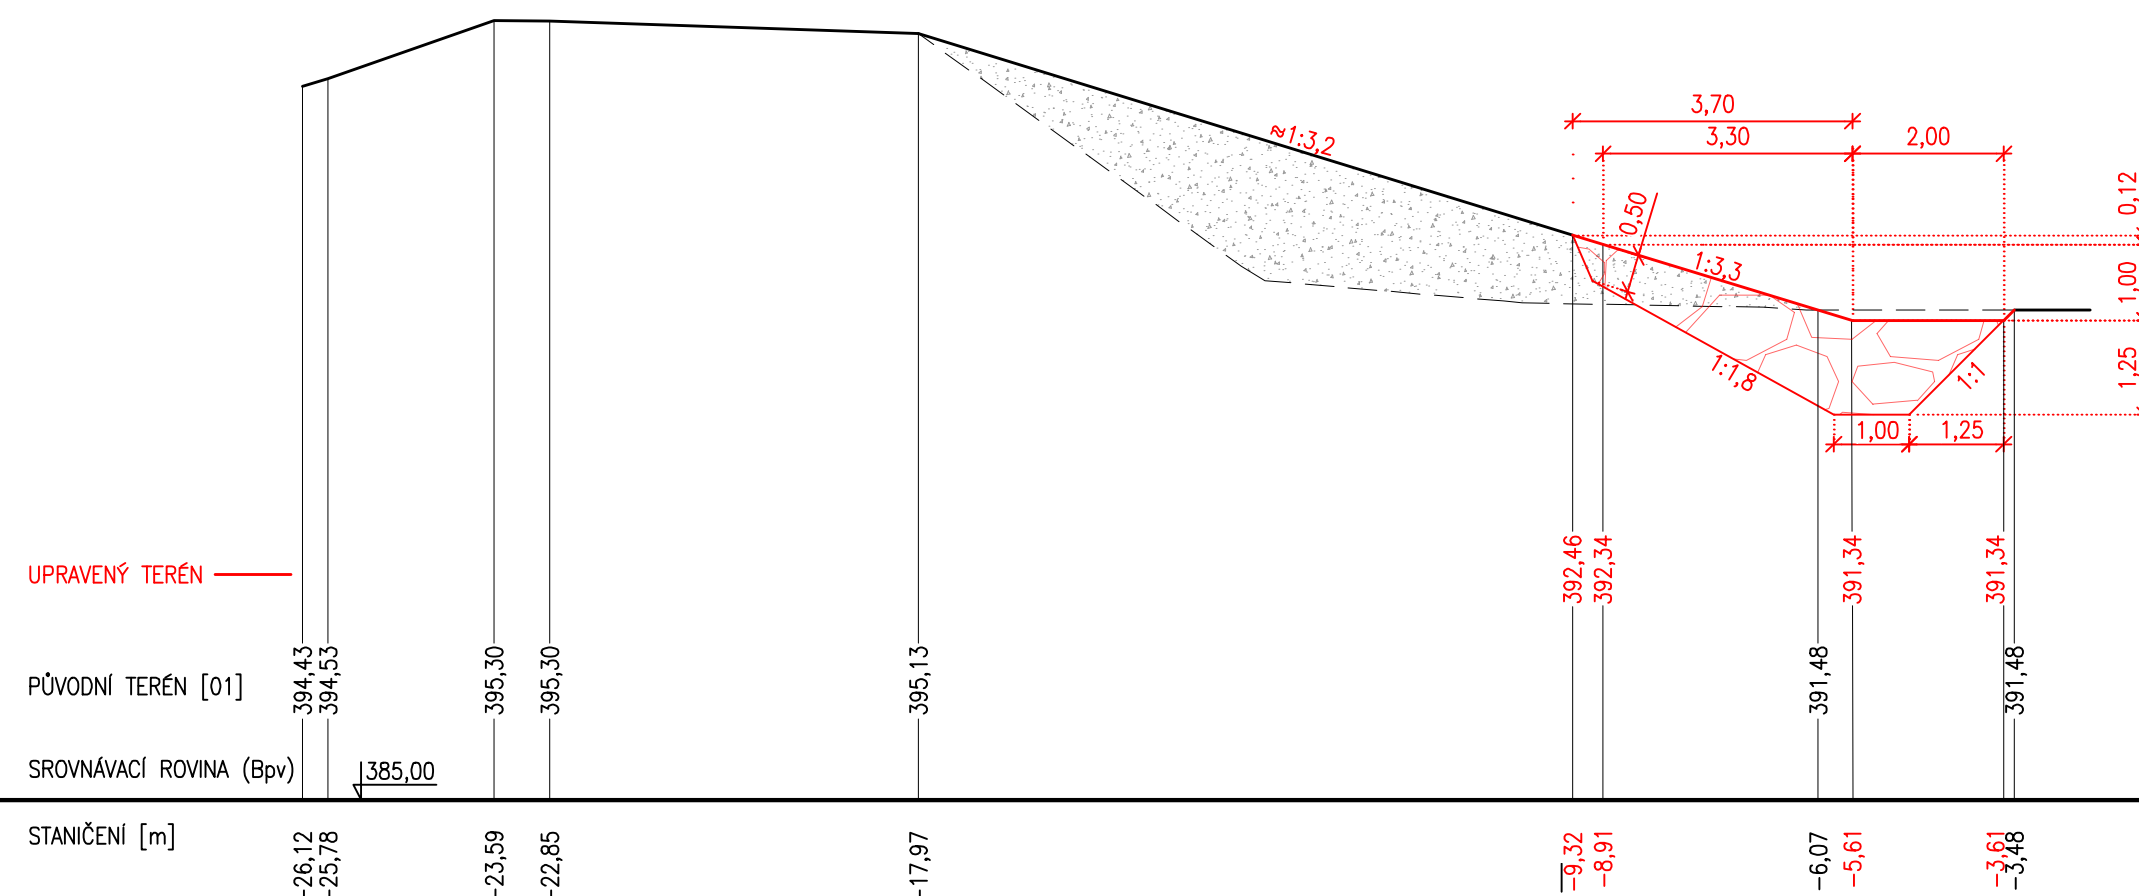


PF 3  
M 1:100

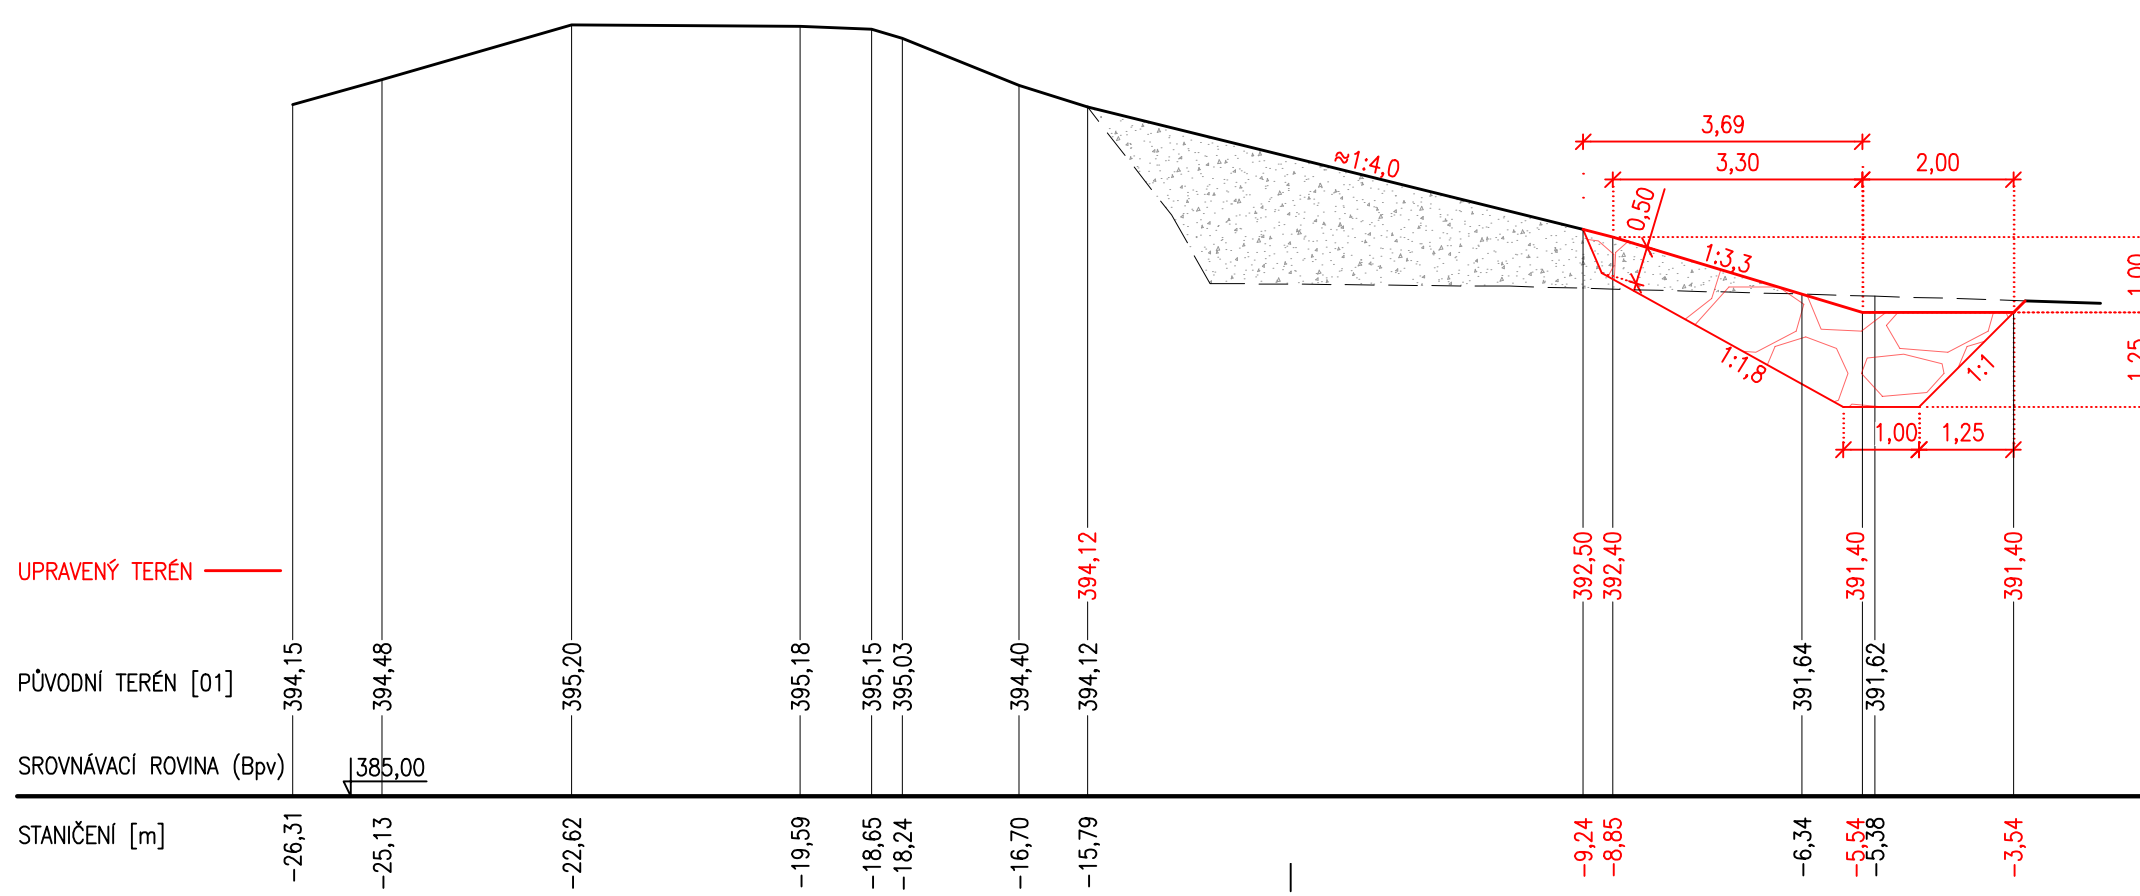


PF 5  
M 1:100

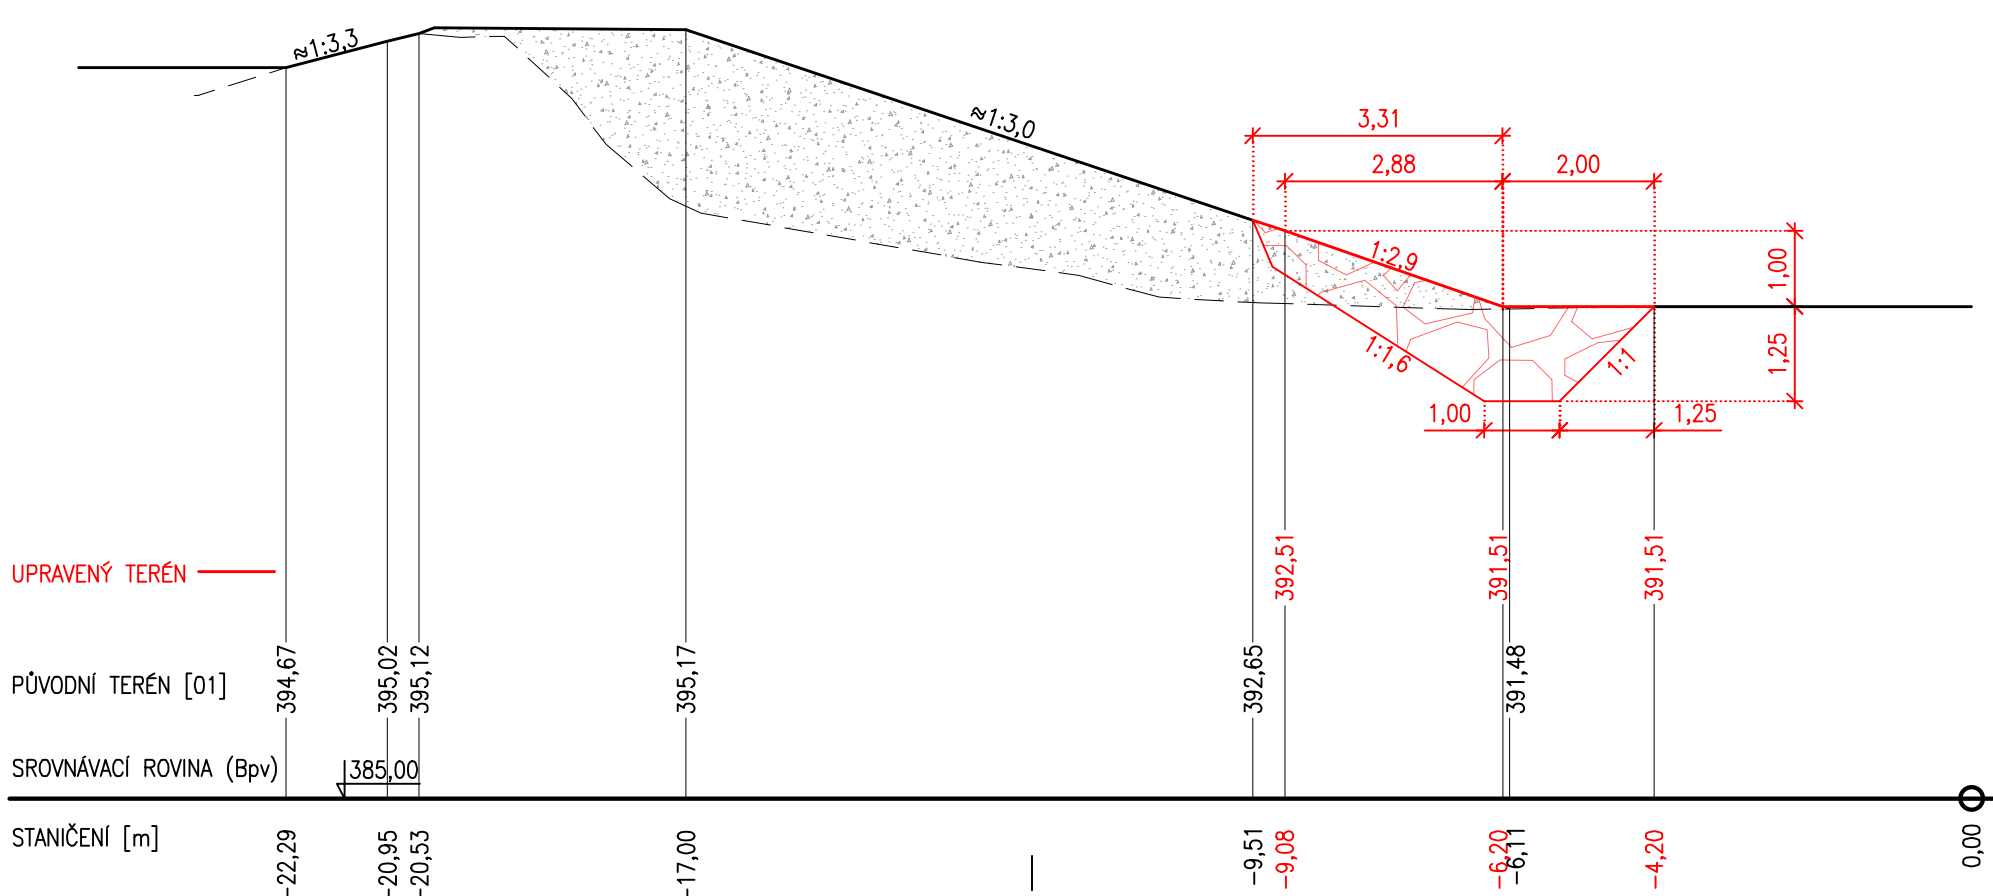


PF 6  
M 1:100

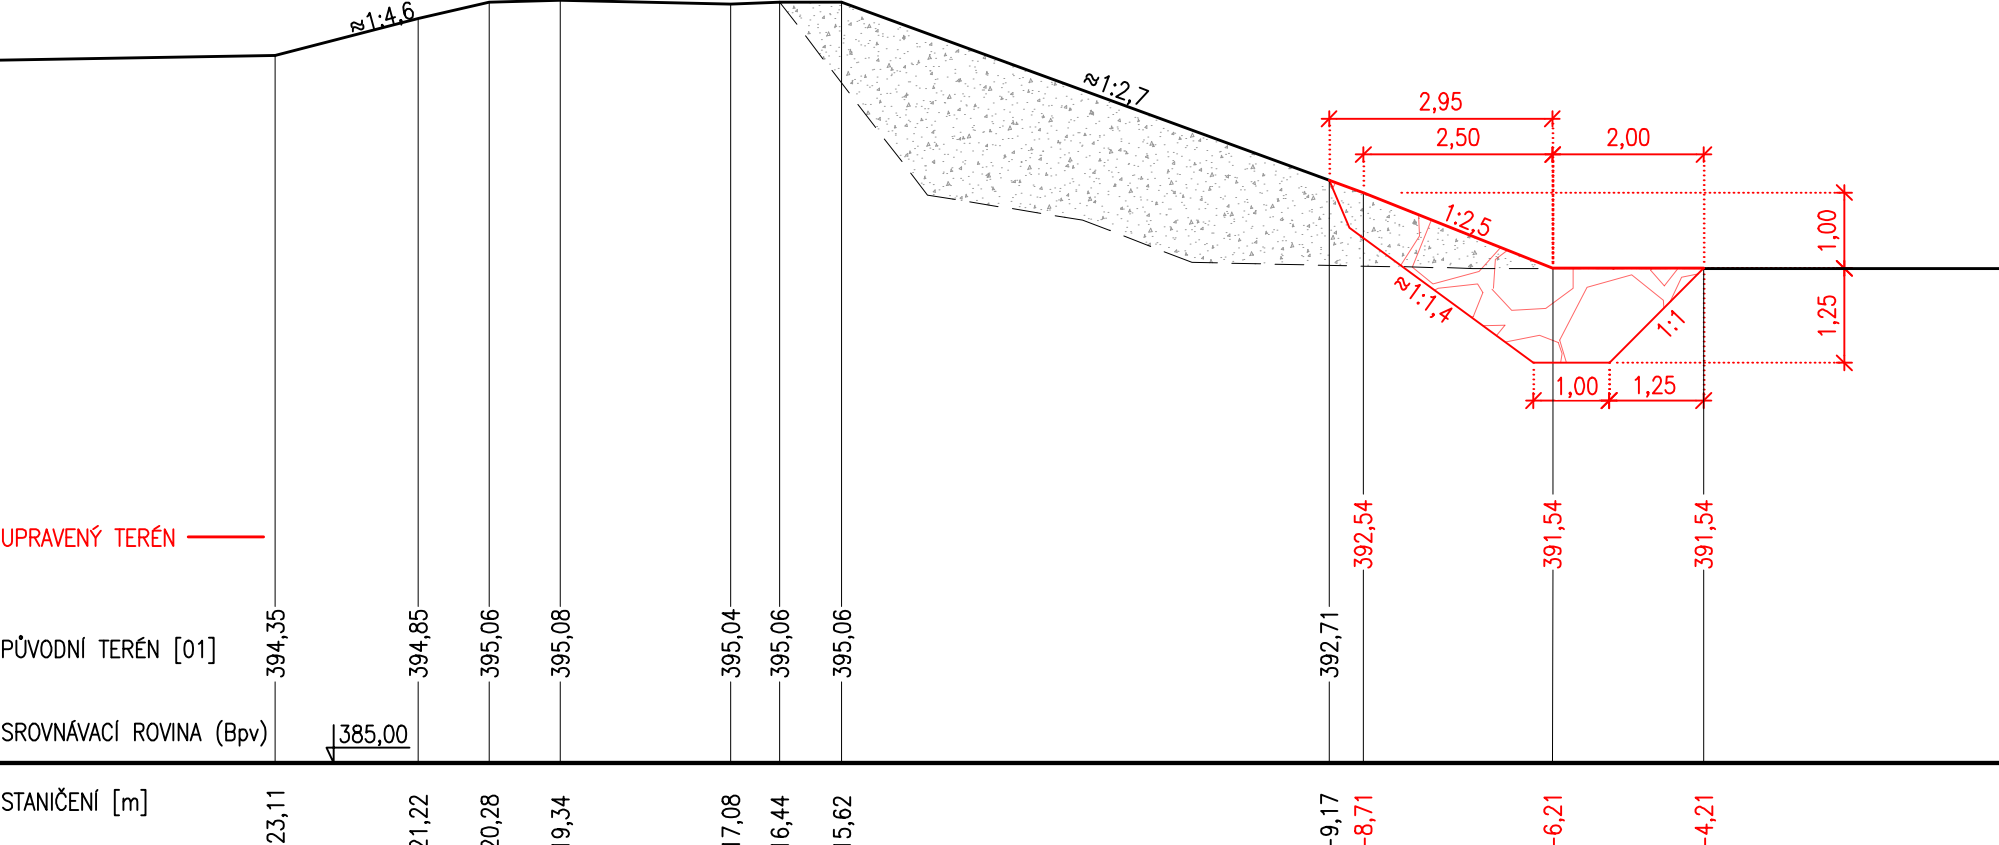


PF 7  
M 1:100

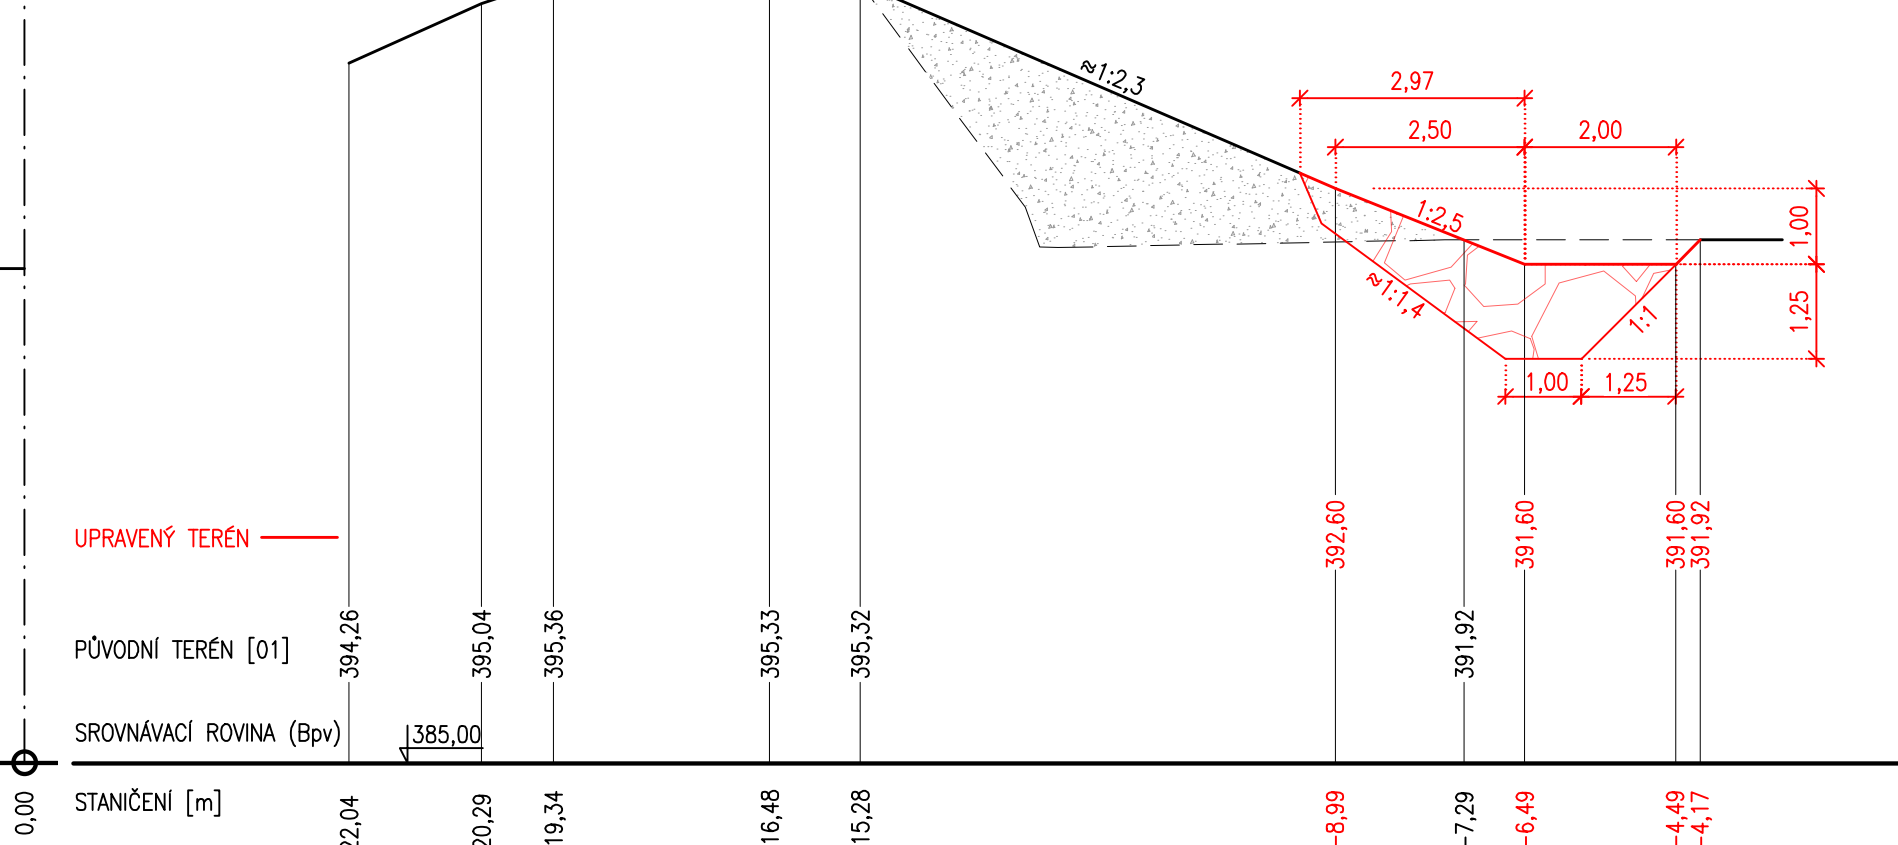


PF 9  
M 1:100

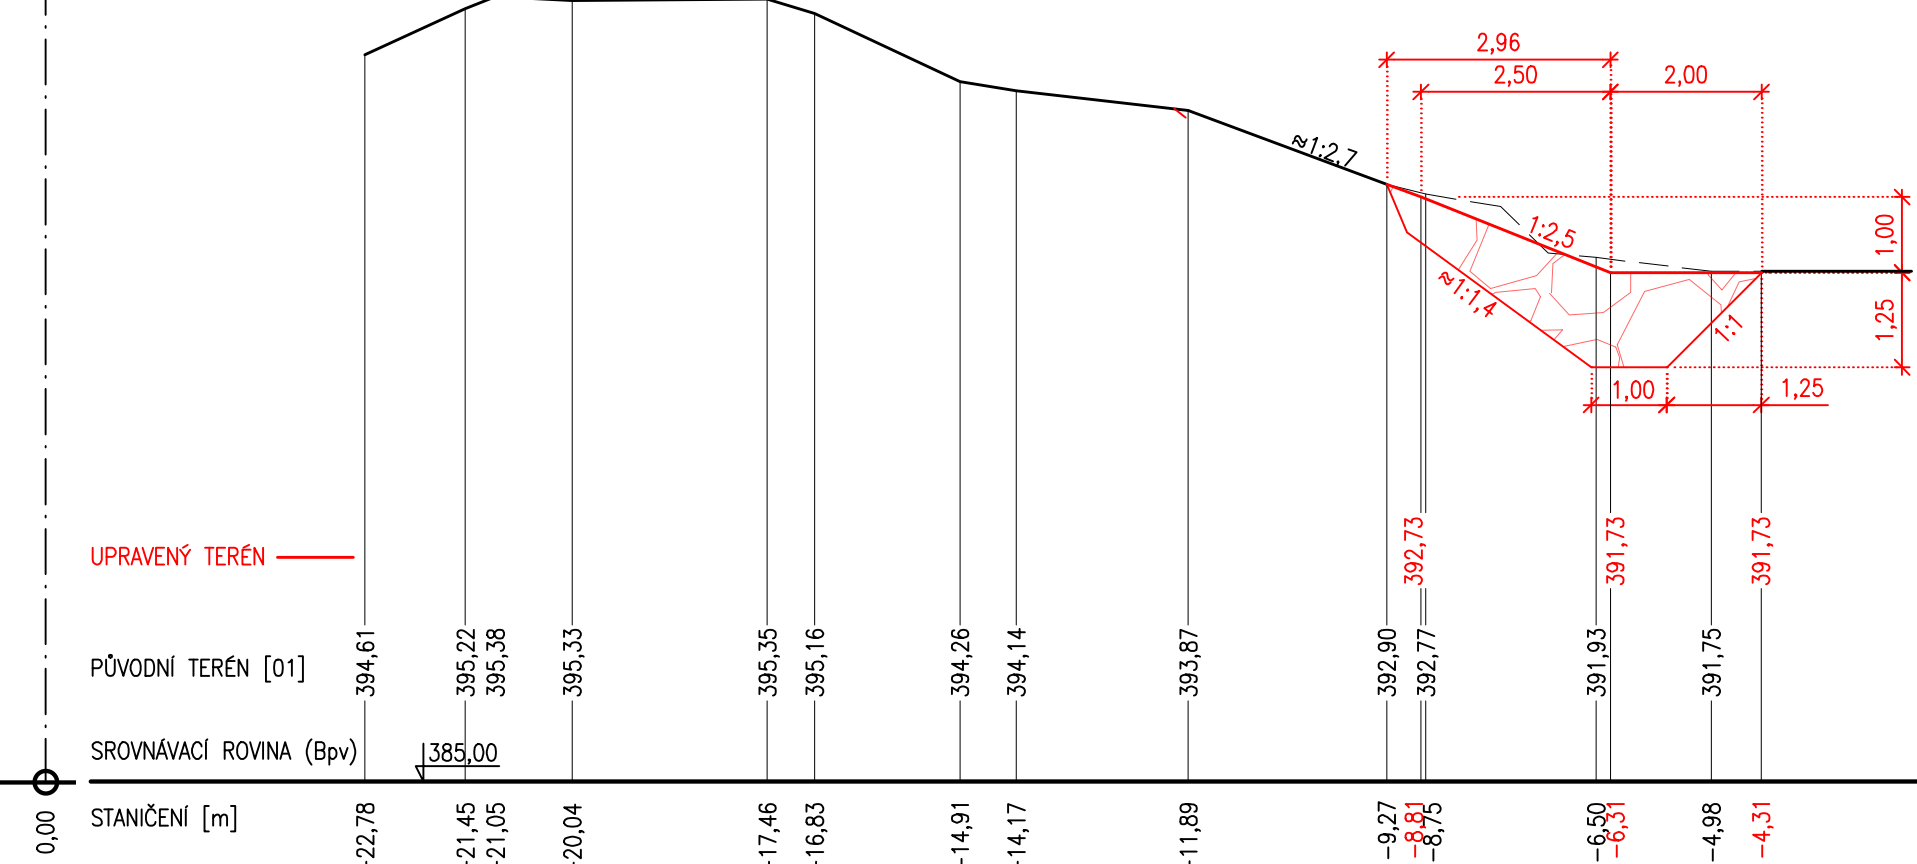


PF 10  
M 1:100

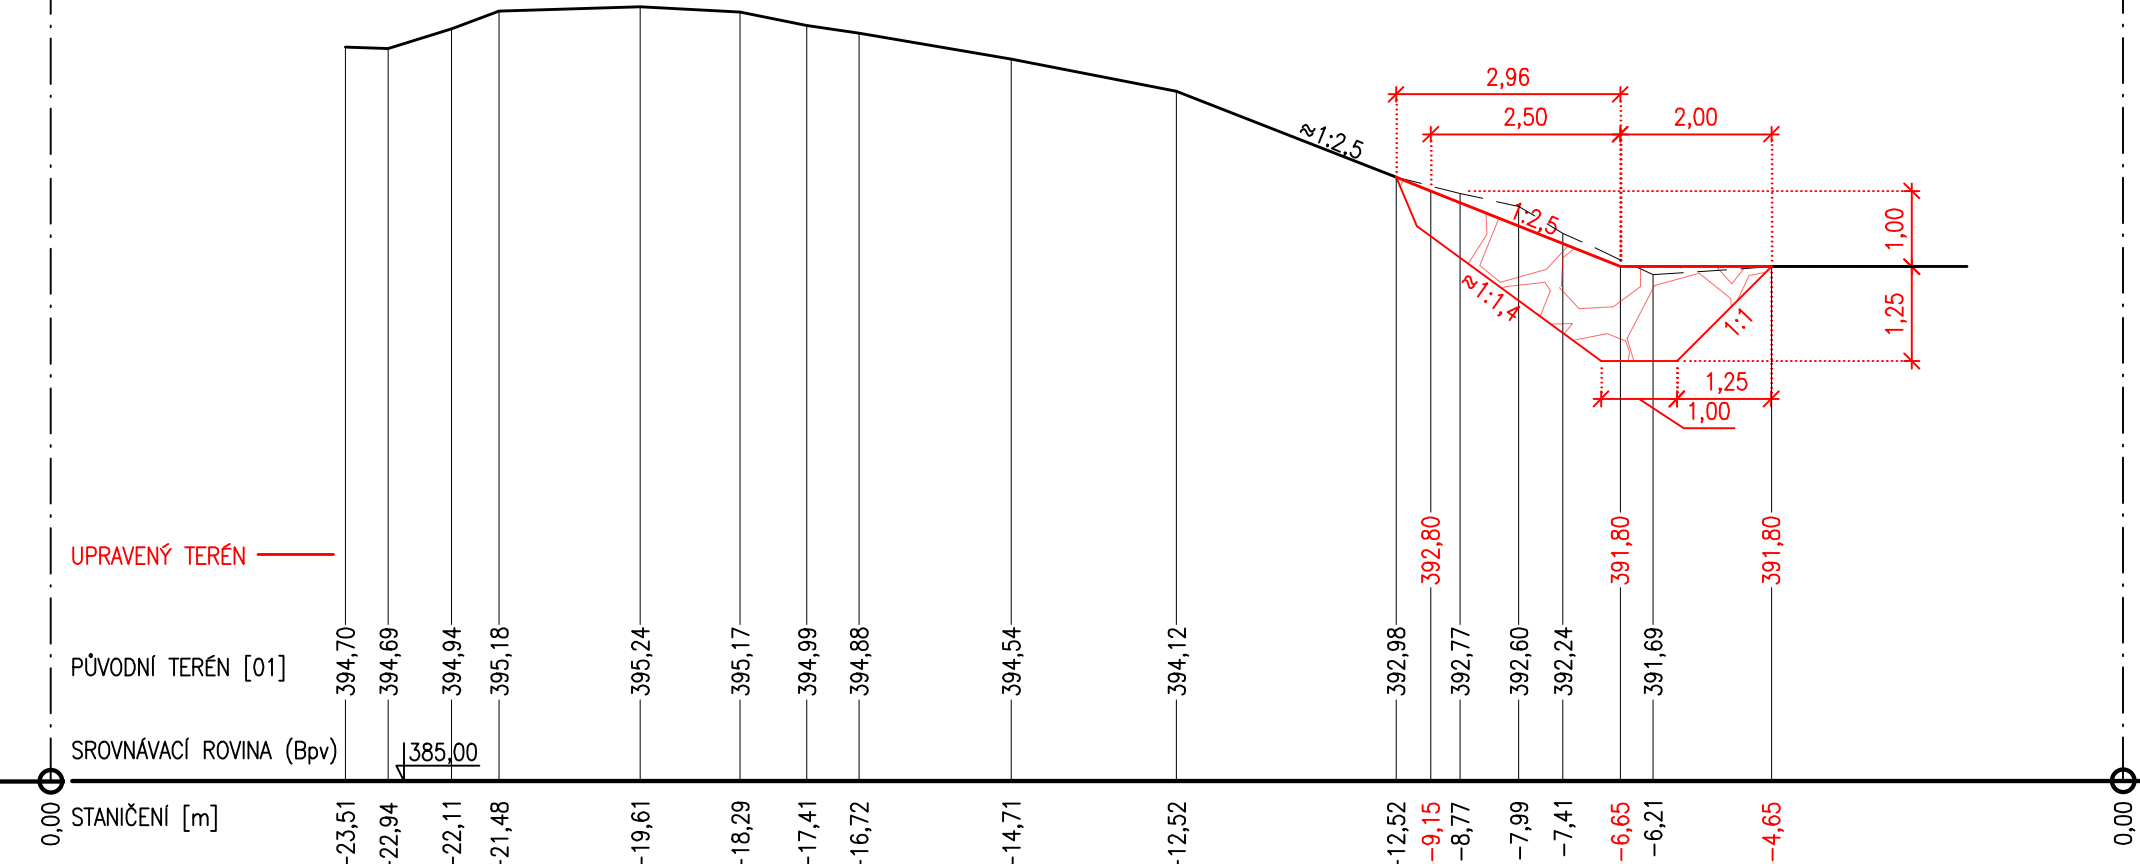


PF 12  
M 1:100

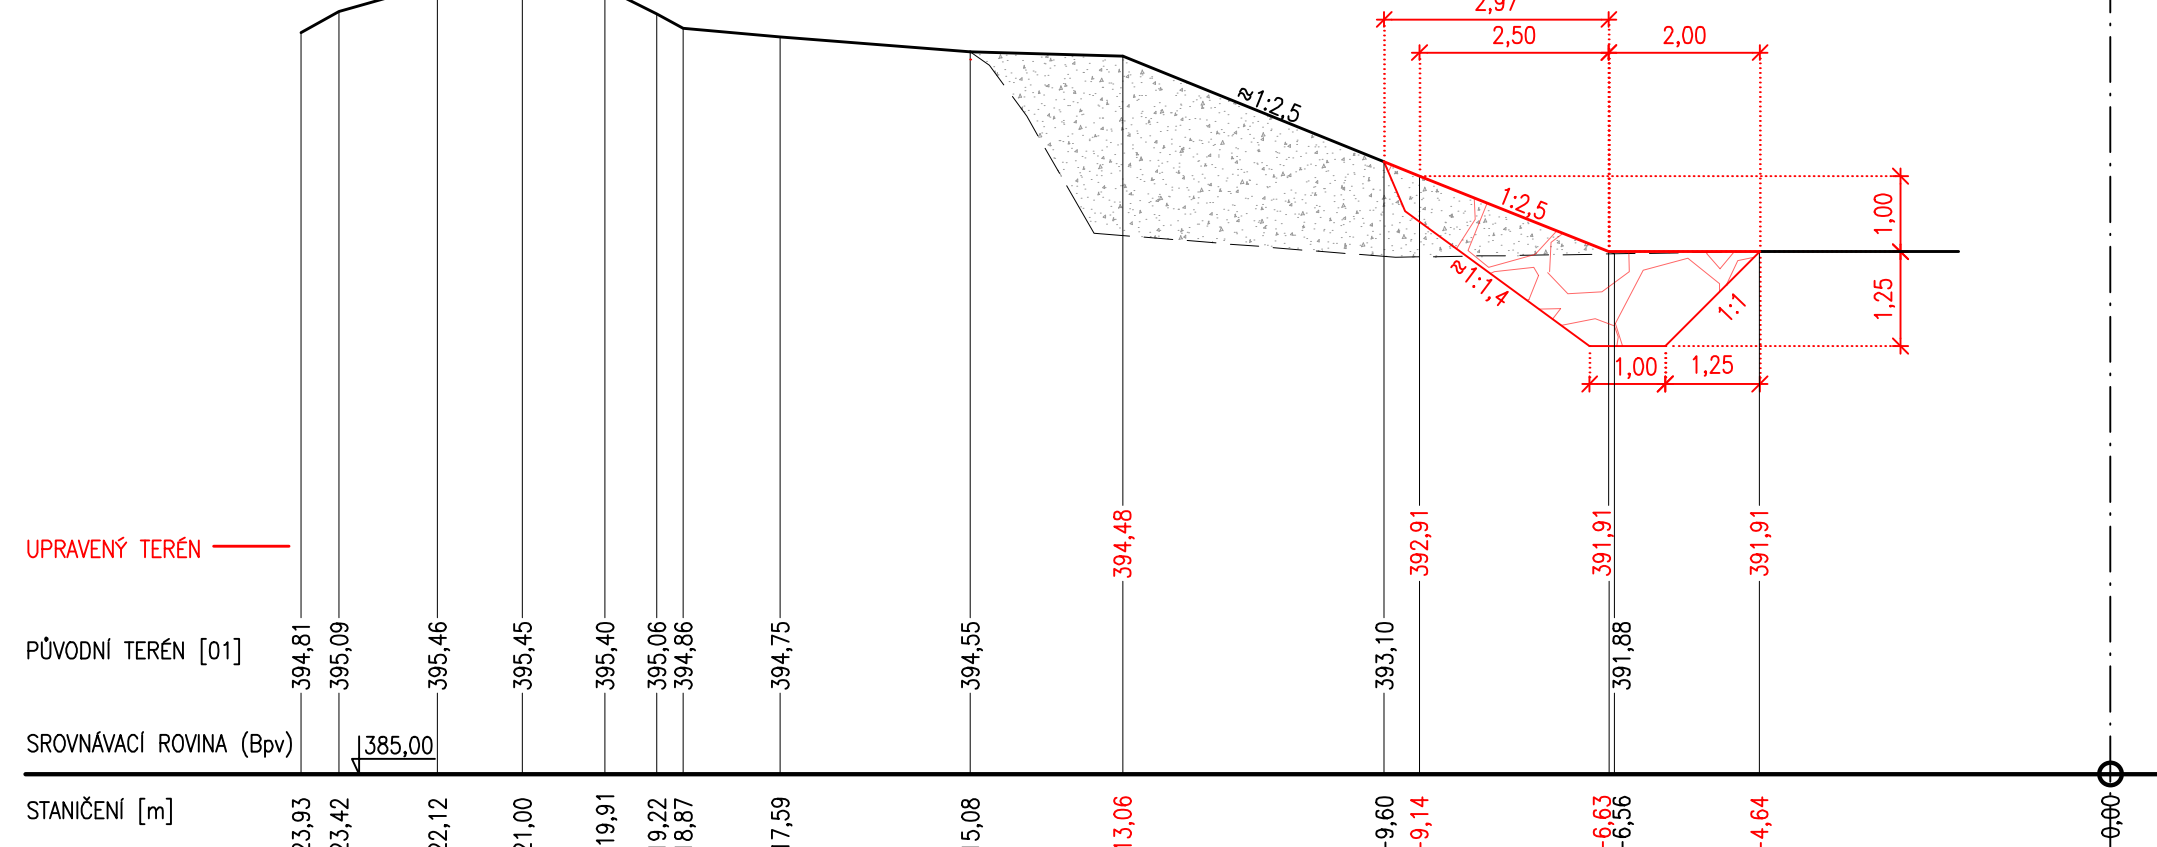

PF 13  
M 1:100

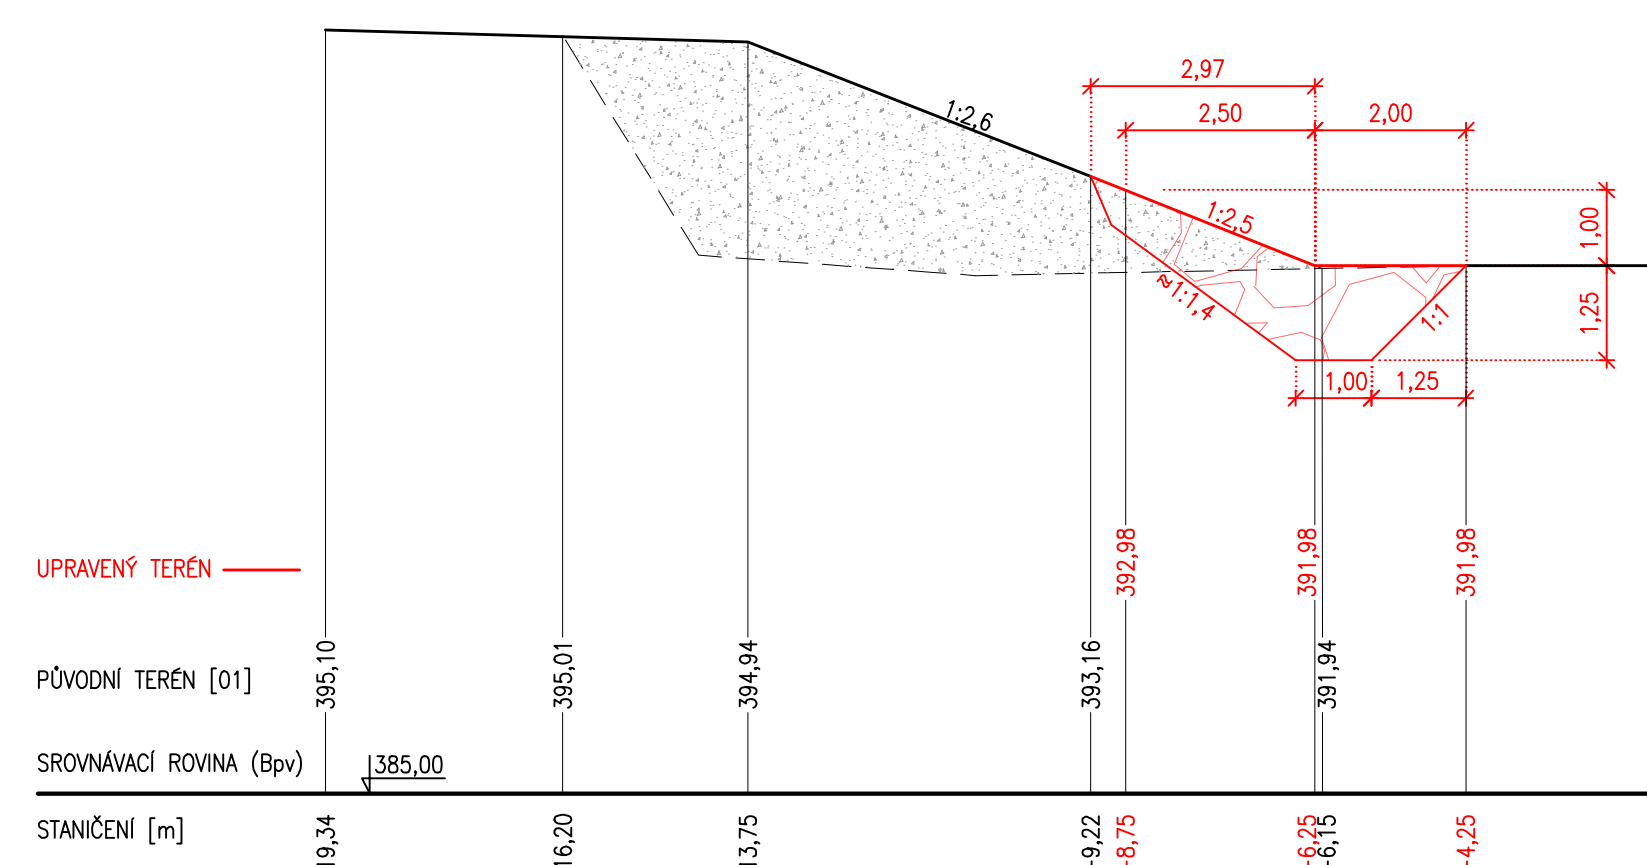

PF 15  
M 1:100

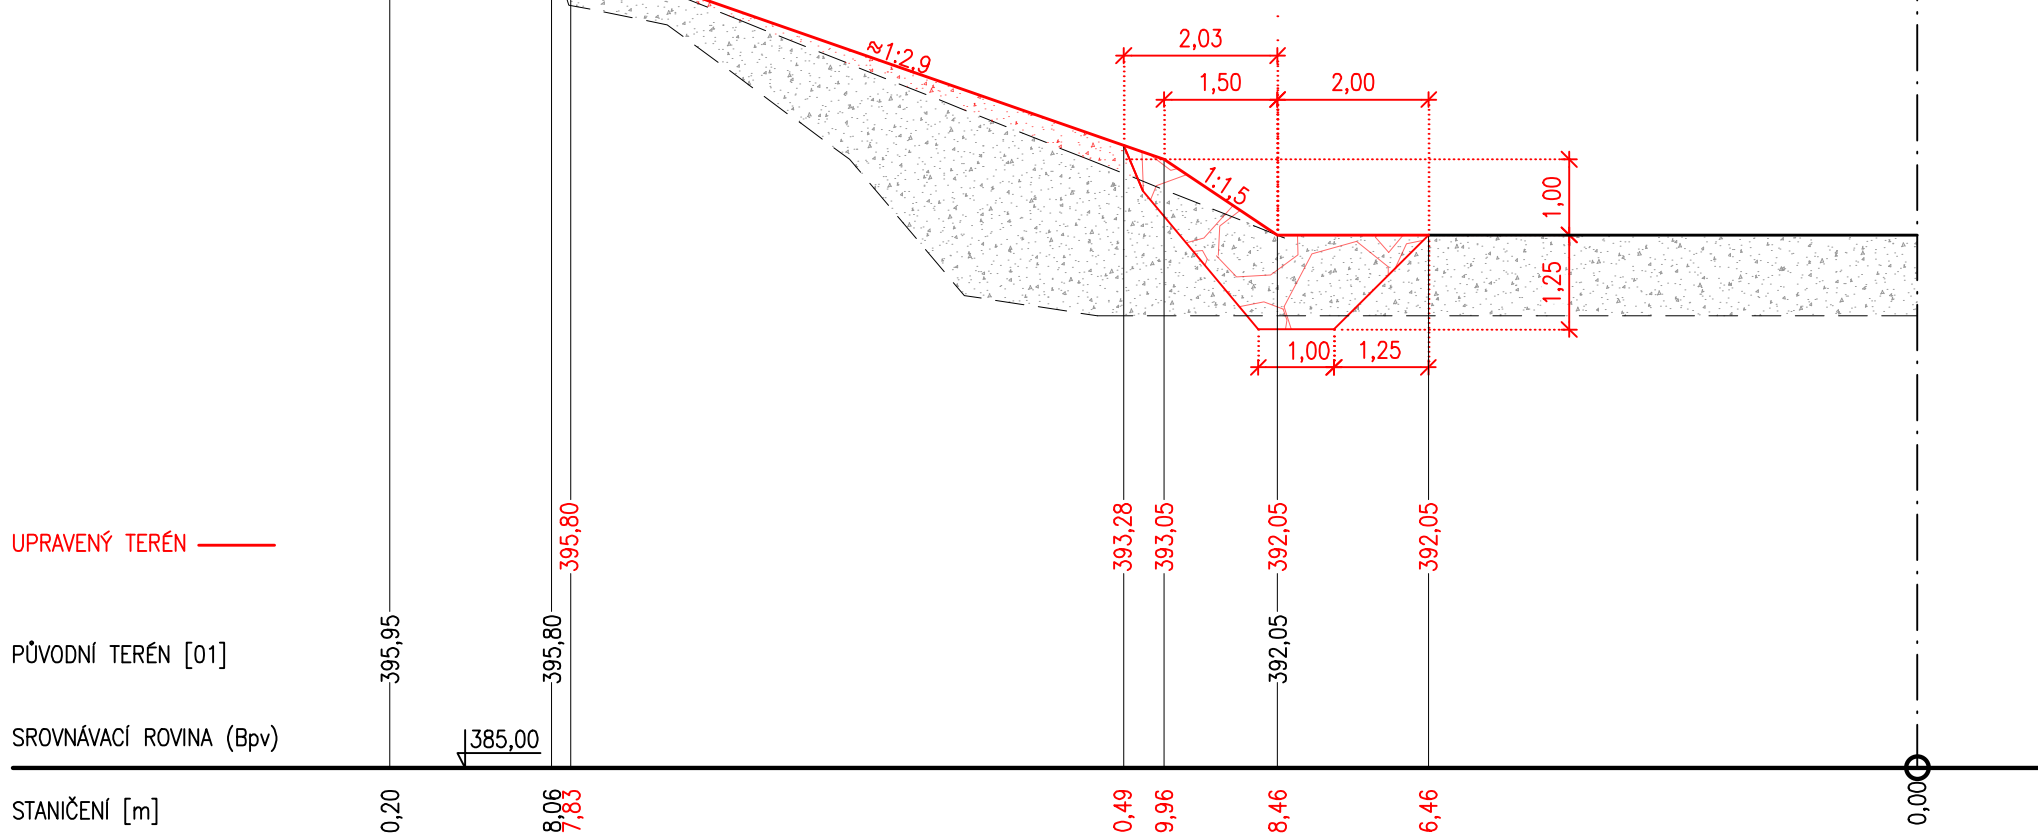

SOUŘADNÝ SYSTÉM JTSK VÝŠKOVÝ SYSTÉM B.p.v.			
Golik VH, s. r. o., Ing. Pavel Golík, Babice nad Svitavou 162 66401, tel: 734 136 339, e-mail: golik@golikvh.cz	GOLIK VH		
Objednatel: Povodí Odry, s. p.	Stupeň dokumentace: DOS v podrobnosti DPS	Datum / č. zakázky: 02/2025 / s24_08	
Vedoucí projektant: Ing. Pavel Golík	Odpočítaná projektantka: Ing. Gabriela Demlová	Výpracovala: Ing. Gabriela Demlová	
Akce: Oprava povodňových škod v obci Nové Heřminovy Úsek č. 5	Souprava č.:		
Príloha: B.4.3 Pracovní příčné řezy	Měřítko: 1:100		