



DETAIL OSTĚNÍ OKNA, M 1:10

S01

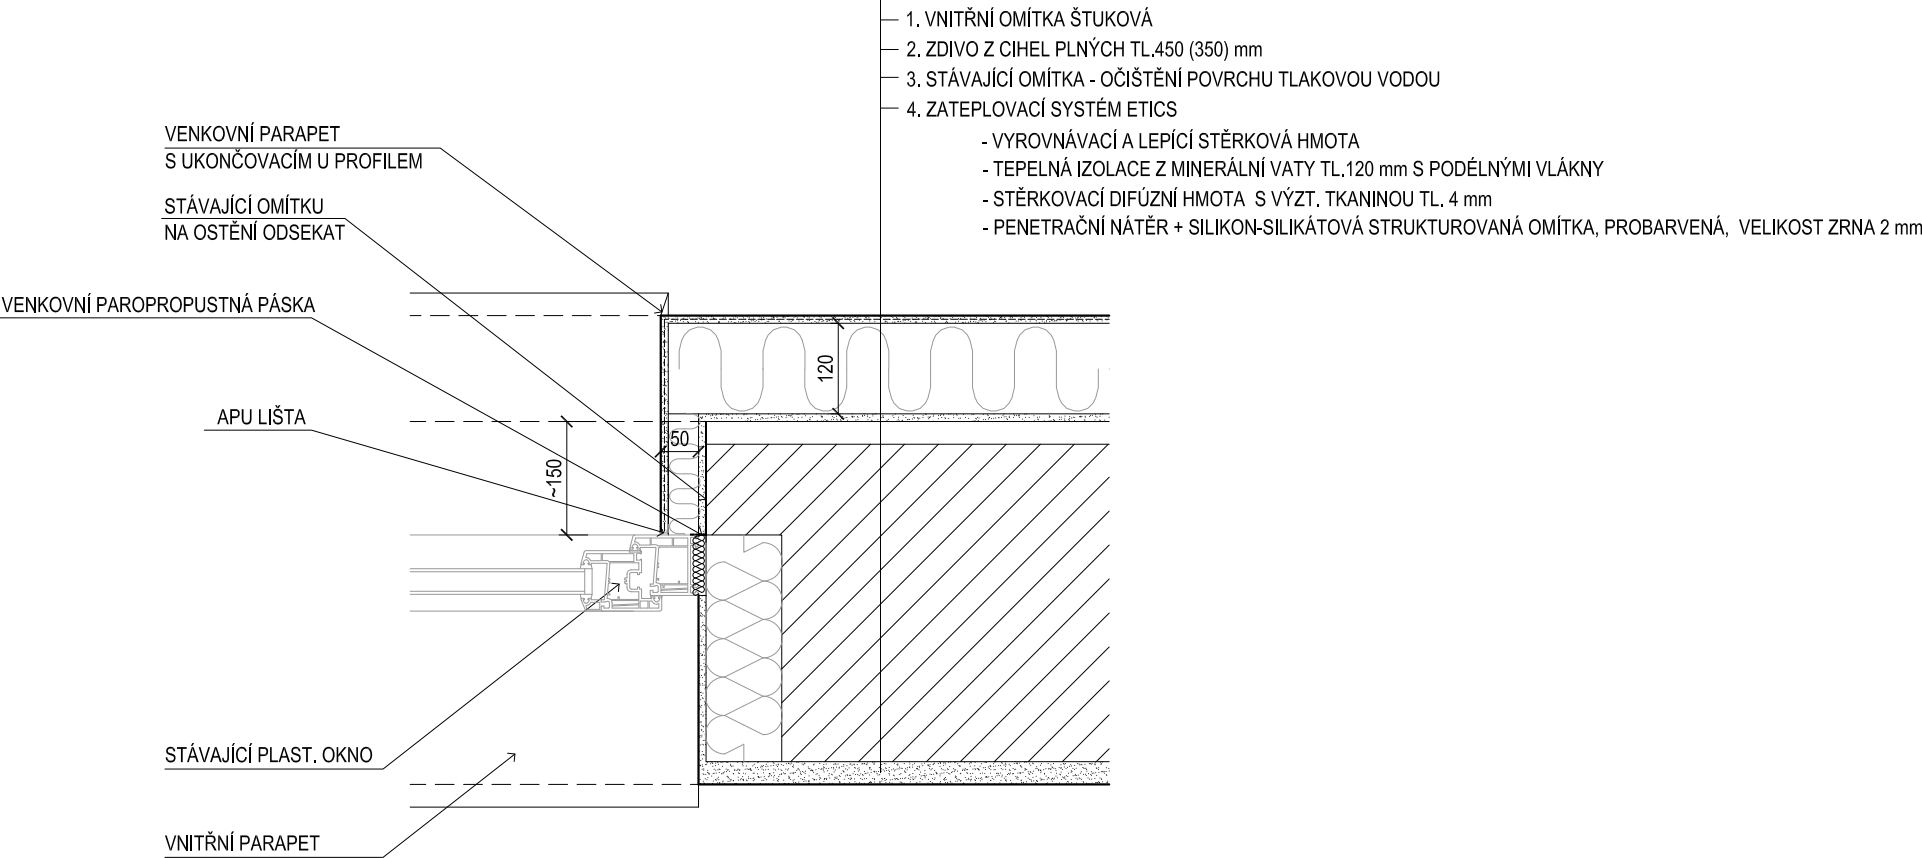

DETAIL NADPRAŽÍ OKNA, M 1:10

S01

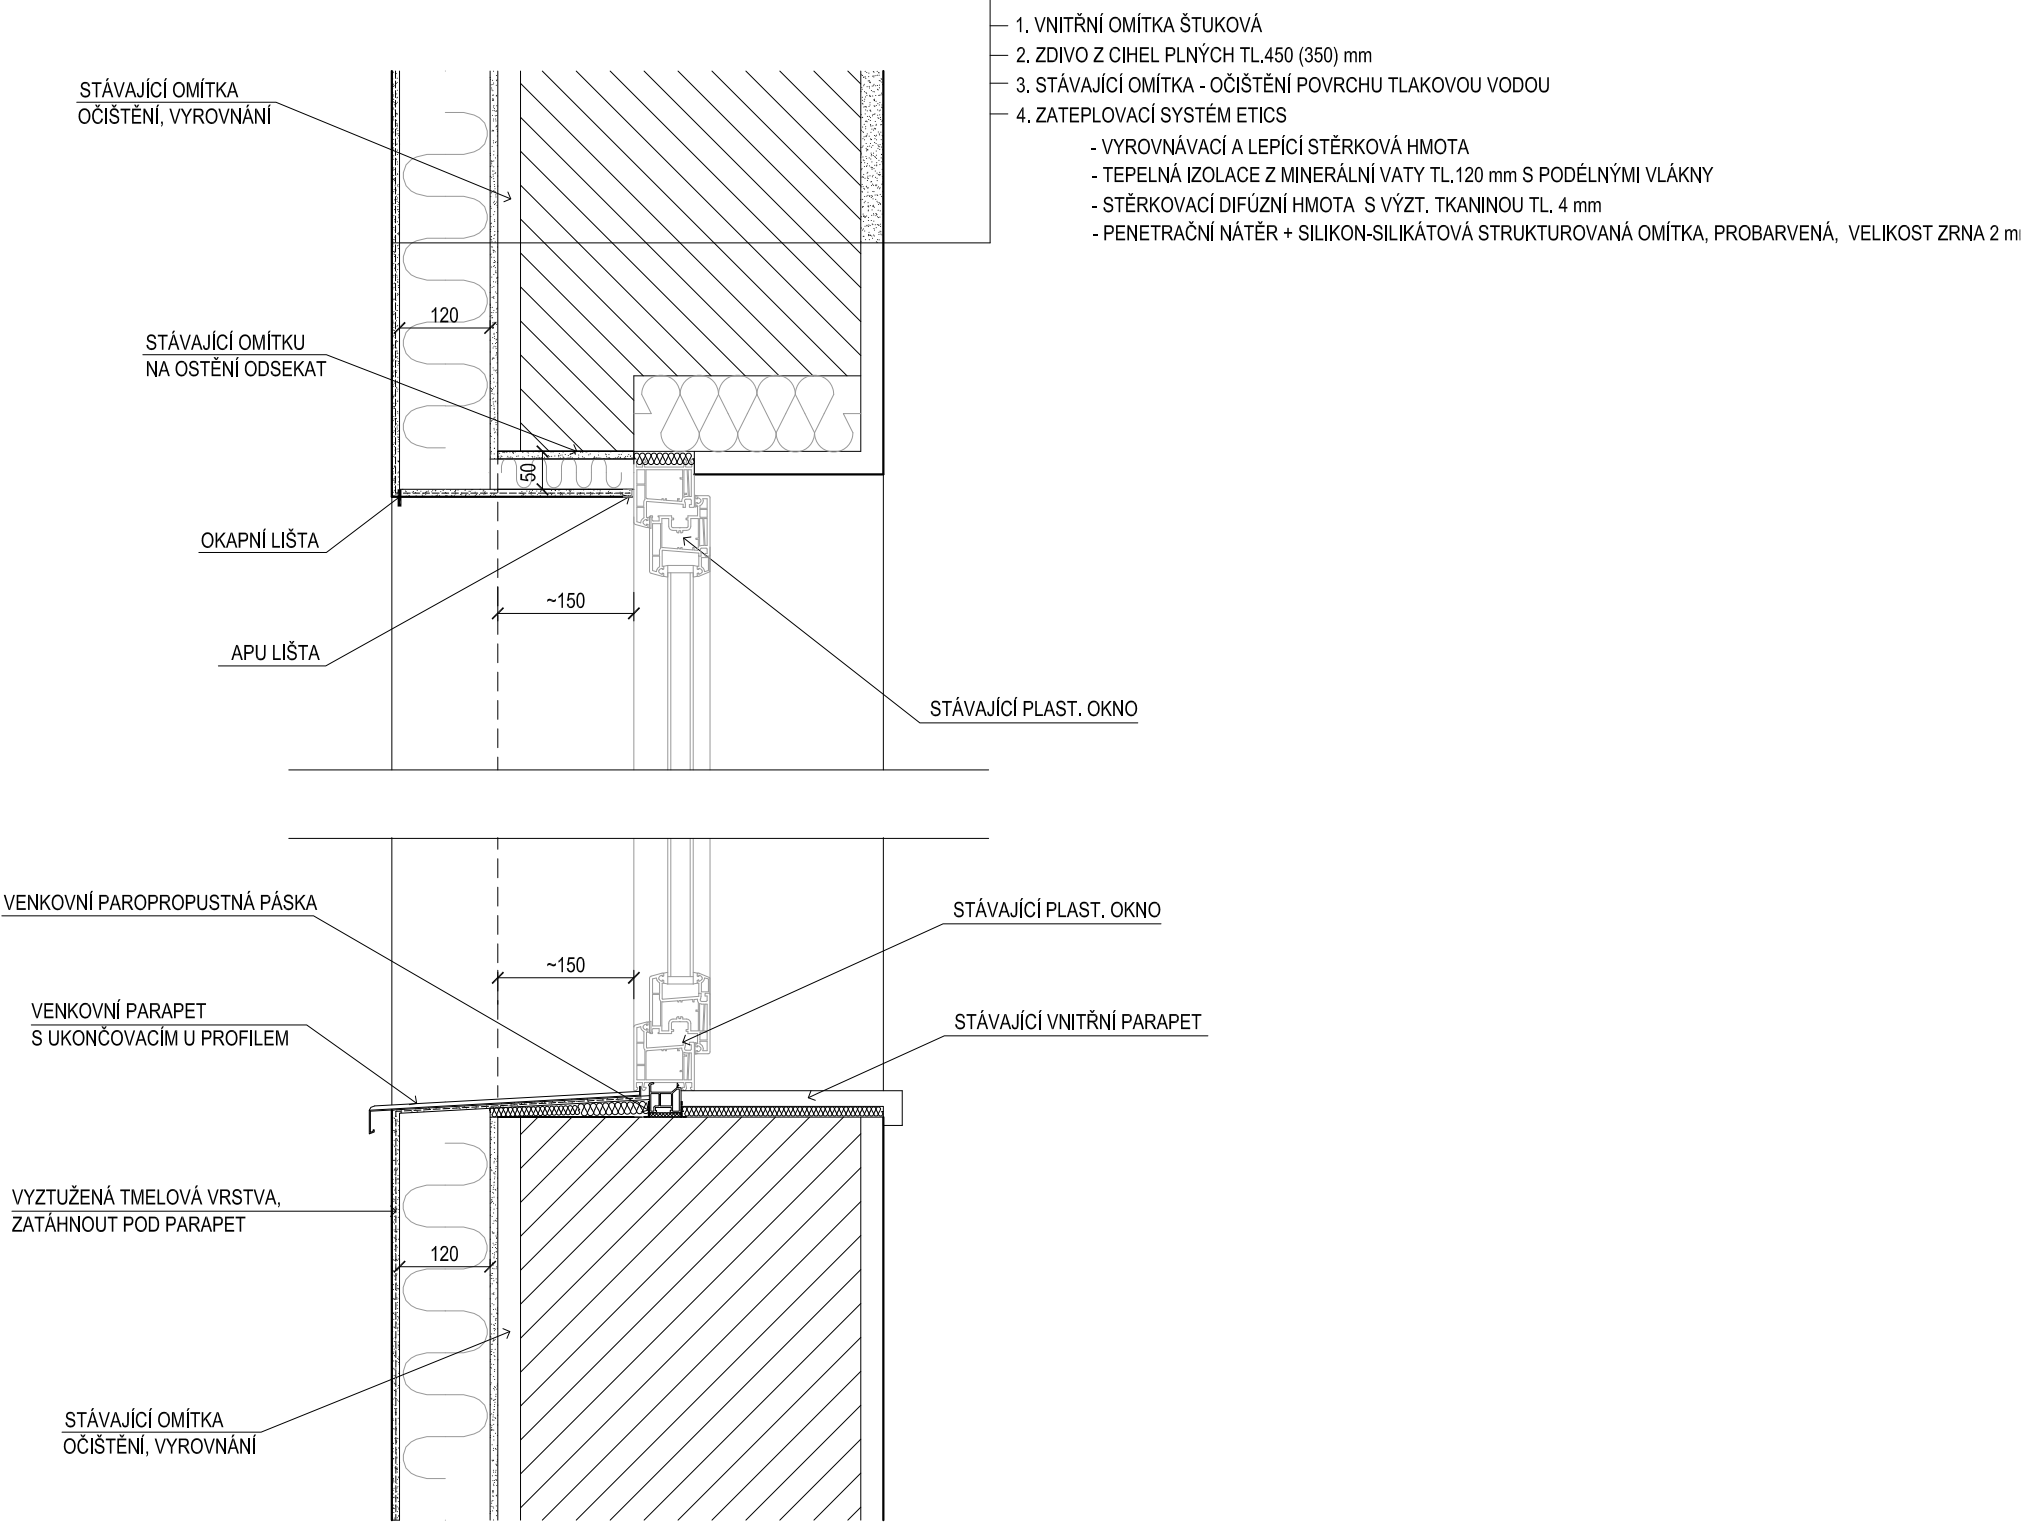

DETAIL PARAPETU OKNA, M 1:10

DETAILY OKEN, M 1:10