
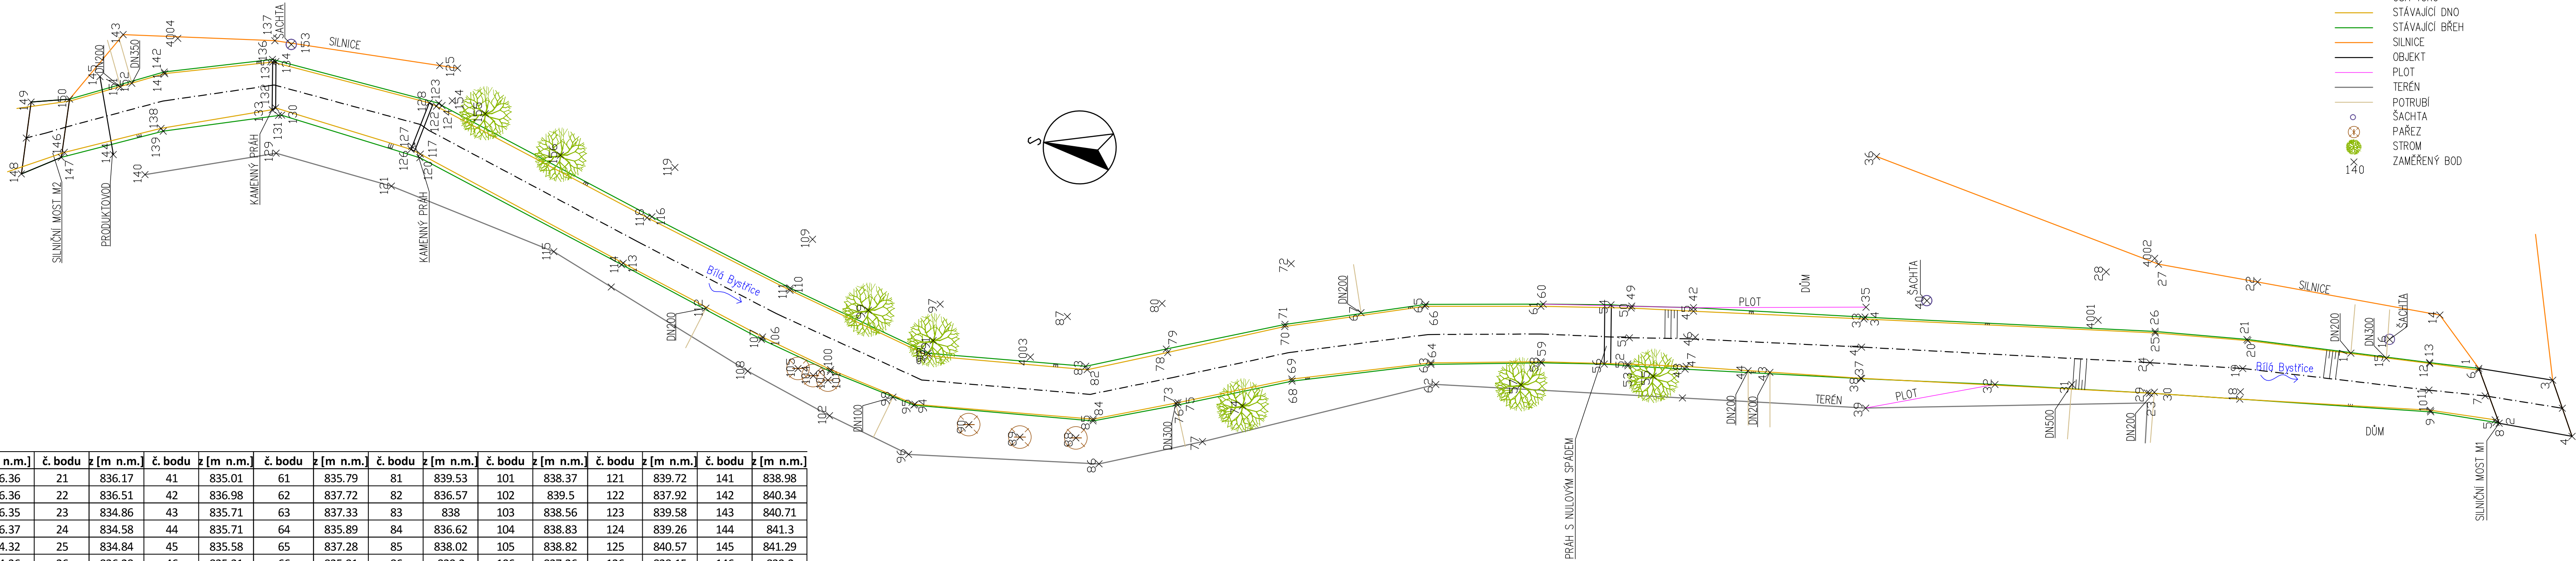


č. bodu	z [m n.m.]	č. bodu	z [m n.m.]	č. bodu	z [m n.m.]	č. bodu	z [m n.m.]	č. bodu	z [m n.m.]	č. bodu	z [m n.m.]	č. bodu	z [m n.m.]	č. bodu	z [m n.m.]
1	836.36	21	836.17	41	835.01	61	835.79	81	839.53	101	838.37	121	839.72	141	838.98
2	836.36	22	836.51	42	836.98	62	837.72	82	836.57	102	839.5	122	837.92	142	840.34
3	836.35	23	834.86	43	835.71	63	837.33	83	838	103	838.56	123	839.58	143	840.71
4	836.37	24	834.58	44	835.71	64	835.89	84	836.62	104	838.83	124	839.26	144	841.3
5	834.32	25	834.84	45	835.58	65	837.28	85	838.02	105	838.82	125	840.57	145	841.29
6	834.36	26	836.28	46	835.31	66	835.91	86	839.2	106	837.26	126	838.15	146	839.2
7	834.01	27	836.77	47	835.52	67	836.61	87	839.63	107	838.51	127	838.14	147	840.88
8	835.82	28	836.9	48	836.94	68	837.66	88	838.56	108	839.32	128	838.14	148	840.88
9	835.97	29	836.24	49	837.05	69	836.15	89	838.48	109	839.9	129	840.15	149	840.89
10	834.42	30	835.75	50	835.63	70	836.15	90	838.23	110	838.48	130	839.64	150	840.86
11	834.21	31	835.52	51	835.47	71	837.68	91	838.37	111	837.29	131	839.96	151	839.26
12	834.51	32	836.48	52	835.64	72	839.43	92	838.21	112	837.85	132	838.47	152	840.17
13	835.93	33	835.27	53	837.03	73	837.46	93	836.98	113	837.57	133	838.62	153	840.46
14	836.18	34	836.69	54	837.07	74	838.5	94	836.96	114	838.76	134	838.53	154	839.42
15	835.16	35	836.72	55	837.24	75	836.47	95	838.23	115	839.29	135	838.61	155	839.68
16	836.23	36	837.83	56	837.09	76	837.92	96	839.53	116	838.78	136	839.97	156	839.06
17	834.86	37	835.29	57	837.63	77	838.91	97	839.85	117	838.04	137	840.5	4001	836.39
18	834.65	38	836.67	58	837.19	78	836.47	98	838.53	118	837.5	138	838.96	4002	836.81
19	834.45	39	836.9	59	835.77	79	837.95	99	838.46	119	840.33	139	840.32	4003	838.25
20	834.77	40	836.84	60	837.16	80	839.55	100	837.03	120	839.3	140	840.66	4004	840.73


PAMÁTNÝ STROM JILM HORSKÝ

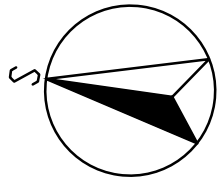

VYPRACOVAL: ING. VOKURKA, ING. JOHANNOVÁ, BC. KOROL		AV ProENVI, s.r.o.	
INVESTOR: POVODÍ OHŘE, s. p.	KRAJ KARLOVARSKÝ	KOLONKA 118/8 PRAHA 6 – LYSOLAJE	
AKCE: VT BÍLÁ BYSTRICE – OPRAVA NÁBŘEŽNÍCH ZDI		DATUM: 05/2017	STUPEŇ: DSJ
PŘÍLOHA: VÝKRES ZAMĚŘENÍ		MĚŘITKO: 1:250	
		Č.PŘÍLOHY: C.5	
		FORMÁT: 4xA4	