


INVESTICE JINĚHO INVESTORA

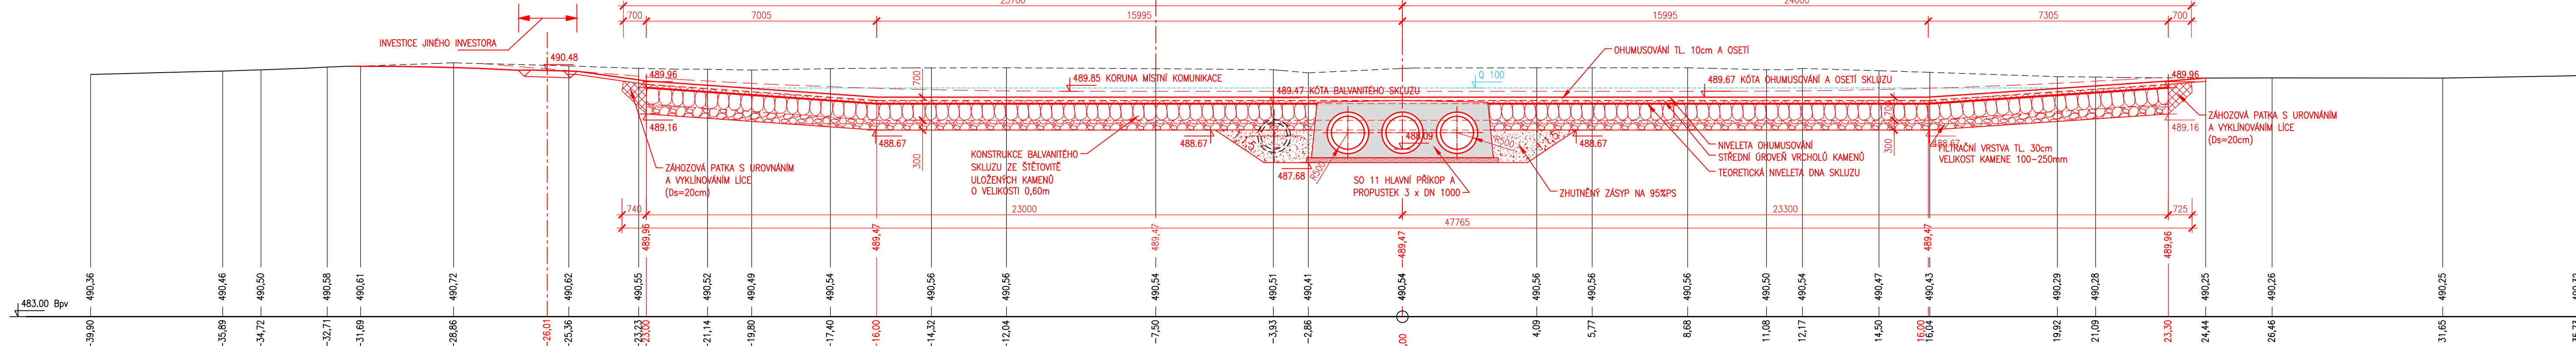

CESTA - ASFALT		NEPLODNÁ PŮDA		ZELEN - KŘOV		NEPLODNÁ PŮDA		1:100/1:100		ZELEN - KŘOV		NEPLODNÁ PŮDA	
1762/1								KARLOVCE					
								671/1					


