



PÚDORYS 1 M 1: 200

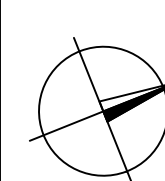

PÚDORYS 3 M 1: 200

PÚDORYS 2 M 1: 200

 

VYTÝČOVACÍ BODY HRANA KONSTRUKCE

BOD	Y	X
01.1	775173.497	975640.010
02.1	775177.151	975642.115
03	775173.748	975639.465
04	775177.403	975641.570
05	775179.744	975638.494
06	775175.520	975634.735
07	775175.536	975634.716
08	775179.752	975636.475
09	775182.066	975630.730
10	775178.103	975629.344
11	775178.109	975629.308
12	775182.074	975630.711
13	775184.053	975625.047
14	775180.088	975623.661
15	775180.095	975623.642
16	775184.060	975625.028
17	775185.406	975618.902
18	775181.294	975618.048
19	775181.298	975618.028
20	775185.410	975618.883
21	775186.310	975612.699
22	775182.125	975612.344
23	775182.126	975612.324
24	775186.311	975612.679
25	775186.402	975606.432
26	775186.254	975606.582
27	775186.461	975606.412
28	775185.864	975600.208
29	775181.710	975600.608
30	775187.707	975600.808
31	775185.861	975600.189
32	775184.976	975594.254
33	775180.822	975594.074
34	775180.819	975594.854
35	775184.973	975594.235
36	775184.088	975588.300

37	775179.931	975588.920
38	775184.085	975588.280
39	775183.089	975586.542
40	775179.045	975582.866
41	775179.042	975582.846
42	775183.086	975582.326
43	775182.311	975576.392
44	775178.157	975577.012
45	775178.154	975576.992
46	775182.308	975576.372
47	775181.422	975570.438
48	775177.288	975571.058
49	775177.285	975571.038
50	775170.762	975498.989
51	775180.534	975494.608
52	775176.380	975495.569
53	775170.759	975496.869
54	775180.531	975494.464
55	775179.646	975558.530
56	775175.492	975559.149
57	775176.489	975559.130
58	775179.643	975558.510
59	775178.757	975552.576
60	775174.603	975553.185
61	775174.600	975553.176
62	775178.754	975552.556
63	775177.869	975546.622
64	775173.715	975547.241
65	775173.712	975547.221
66	775177.866	975546.602
67	775176.529	975540.321
68	775172.715	975540.841
69	775172.772	975540.921
70	775176.526	975540.301
71	775176.082	975534.713
72	775171.938	975535.333
73	775171.935	975535.313
74	775166.089	975534.694
75	775175.204	975528.759
76	775171.050	975529.379
77	775171.047	975529.359
78	775175.201	975528.740
79	775174.316	975522.805
80	775170.162	975523.425

81	775170.159	975523.405
82	775174.313	975522.785
83	775173.427	975516.851
84	775180.273	975517.471
85	775180.270	975517.451
86	775174.424	975516.831
87	775172.342	975510.897
88	775168.385	975511.517
89	775168.382	975511.497
90	775172.336	975510.877
91	775171.651	975504.943
92	775167.457	975505.563
93	775167.454	975505.543
94	775171.648	975504.923
95	775170.762	975498.989
96	775168.608	975499.608
97	775176.380	975495.569
98	775170.759	975496.869
99	775180.531	975494.464
100	775165.720	975493.635
101	775166.717	975493.615
102	775165.872	975493.015
103	775168.386	975497.081
104	775166.832	975487.700
105	775165.720	975487.680
106	775168.383	975487.061
107	775168.097	975481.127
108	775163.943	975481.746
109	775163.940	975481.726
110	775168.094	975481.106
111	775167.209	975475.172
112	775165.055	975475.792
113	775163.052	975475.772
114	775167.206	975475.153
115	775166.320	975469.201
116	775162.166	975469.838
117	775162.164	975469.818
118	775163.053	975469.165
119	775165.422	975463.264
120	775161.278	975463.884
121	775161.275	975463.864
122	775163.059	975463.844
123	775163.056	975463.824
124	775160.390	975457.930
125	775160.387	975457.910

126	775164.541	975457.290
127	775163.465	975451.264
128	775159.354	975452.125
129	775159.350	975452.105
130	775163.461	975451.244
131	775162.018	975445.270
132	775152.972	975444.397
133	775157.967	975446.376
134	775162.019	975445.270
135	775152.972	975444.376
136	775156.248	975440.762
137	775156.242	975440.742
138	775160.219	975439.564
139	775158.077	975439.555
140	775154.188	975435.241
141	775154.180	975435.223
142	775158.069	975433.637
143	775155.386	975430.637
144	775155.380	975430.615
145	775151.791	975429.836
146	775155.377	975429.819
147	775152.761	975422.579
148	775149.392	975424.621
149	775149.381	975424.604
150	775152.752	975422.562
151	775150.631	975417.171
152	775145.963	975414.436
153	775145.963	975414.416
154	775149.382	975417.155
155	775146.154	975412.222
156	775142.756	975414.690
157	775142.744	975414.674
158	775146.142	975412.206
159	775142.395	975407.360
160	775139.152	975410.028
161	775139.139	975410.012
162	775142.383	975407.346
163	775142.383	975407.326
164	775135.273	975405.591
165	775135.260	975405.577
166	775138.337	975402.719
167	775134.025	975398.359
168	775131.135	975398.116
169		