


SO 02 SITUACE LOKALITA Č.2:
VYTYČOVACÍ SITUACE
M 1:100

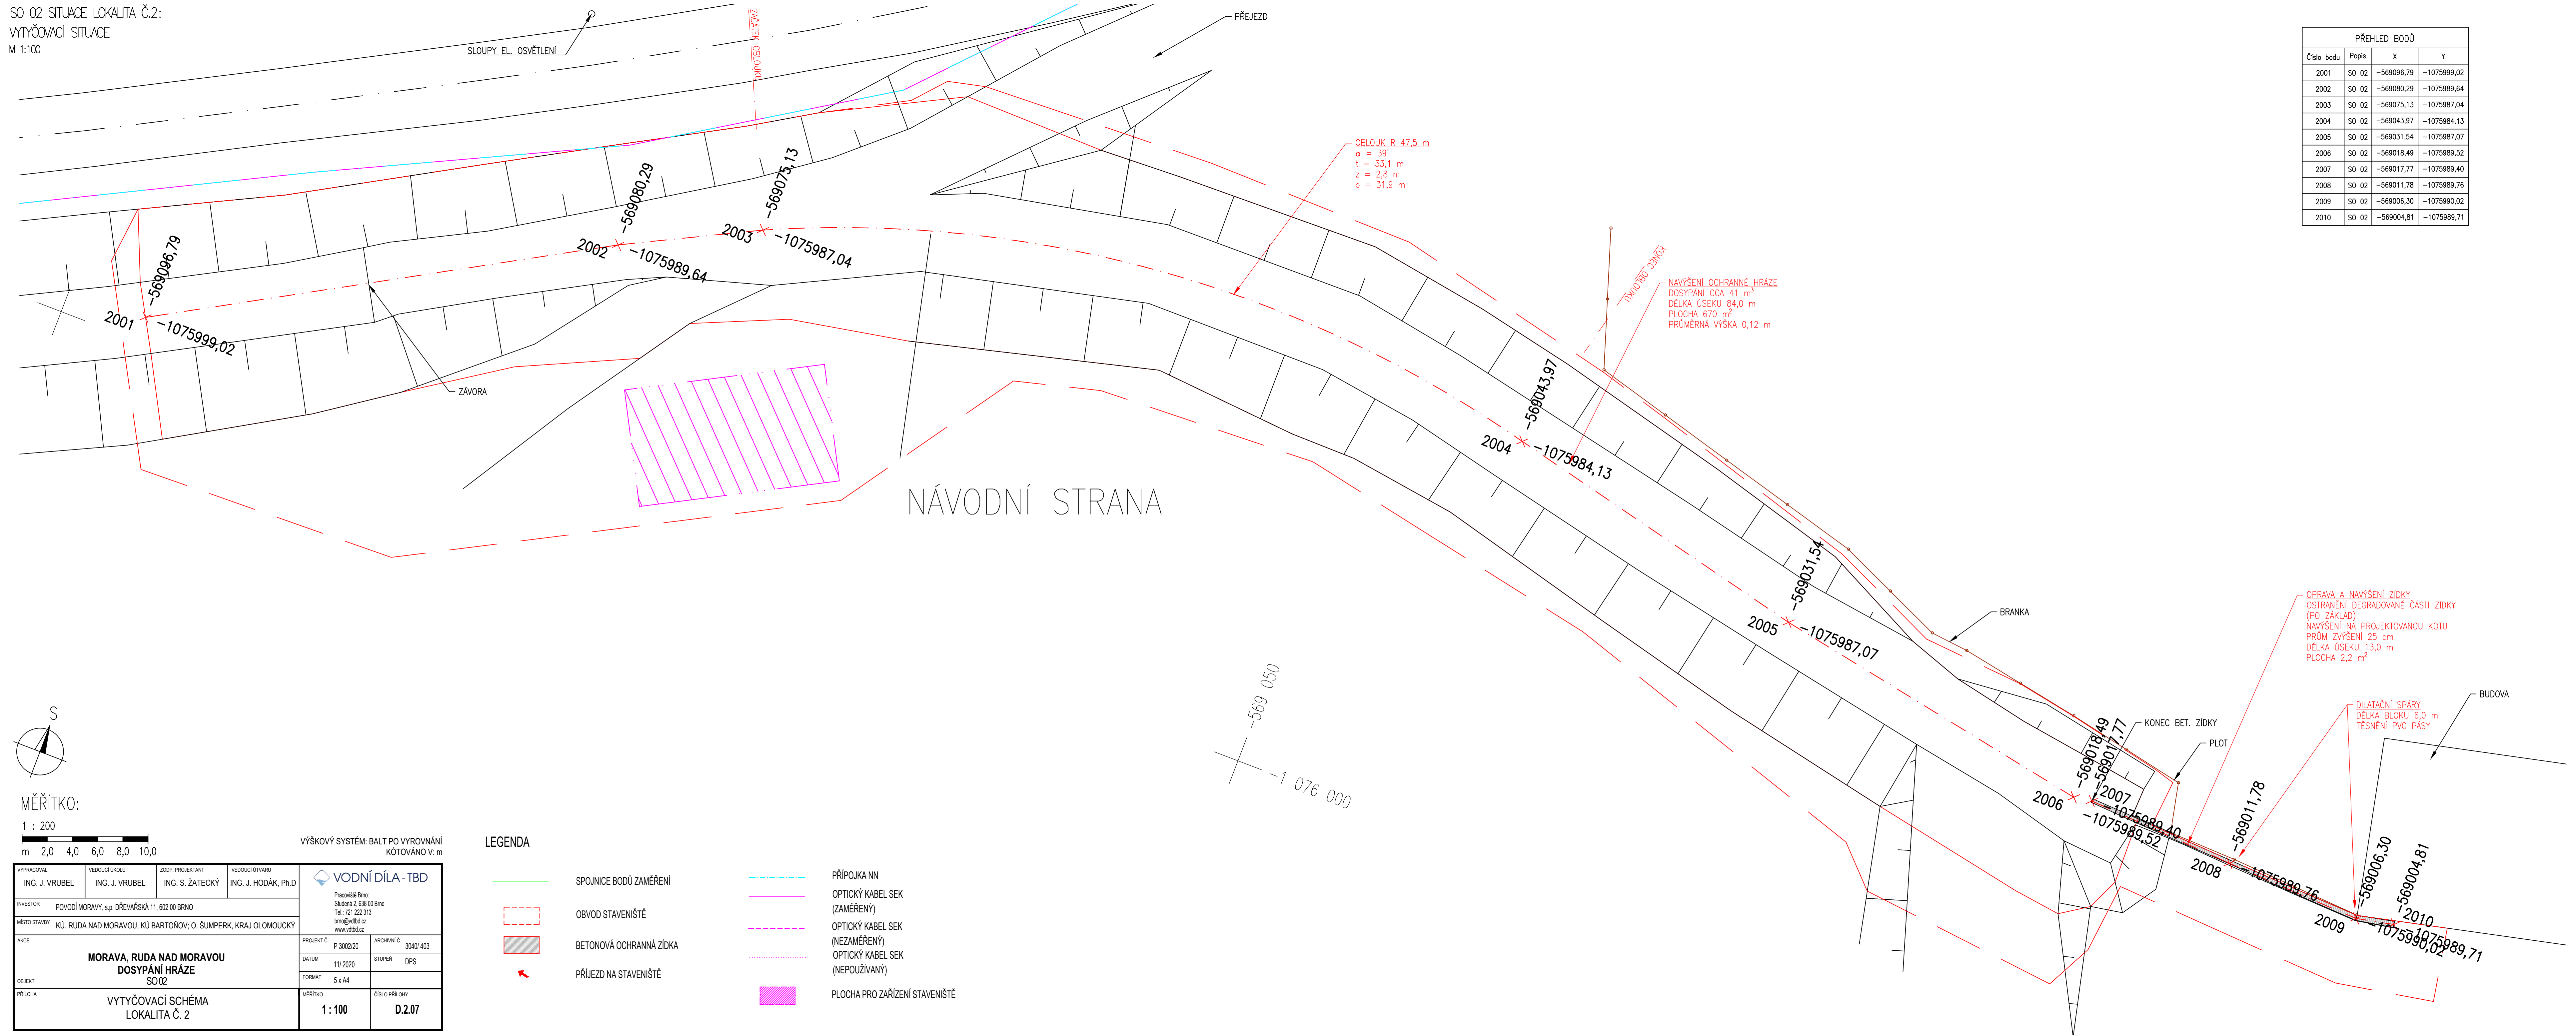

PŘEHLED BODŮ			
Číslo bodu	Popis	X	Y
2001	SO 02	-569096,79	-1075999,02
2002	SO 02	-569080,29	-1075989,84
2003	SO 02	-569075,13	-1075987,04
2004	SO 02	-569043,97	-1075984,13
2005	SO 02	-569031,54	-1075987,07
2006	SO 02	-569018,49	-1075989,52
2007	SO 02	-569017,77	-1075989,40
2008	SO 02	-569011,78	-1075989,76
2009	SO 02	-569006,30	-1075990,02
2010	SO 02	-569004,81	-1075989,71