




PF 31 KM 0.3454

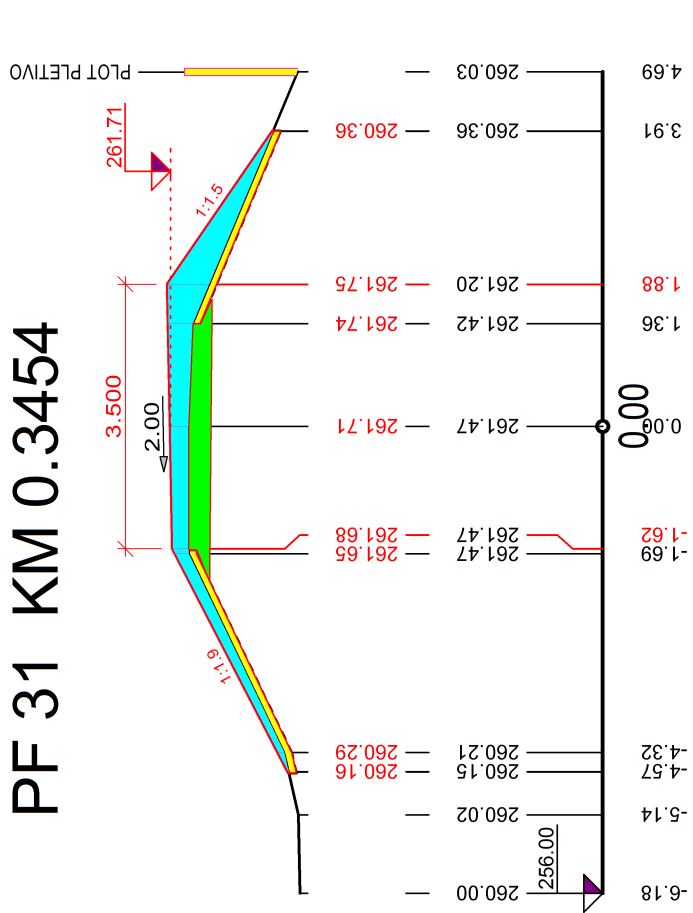


PF 34 KM 0.3785

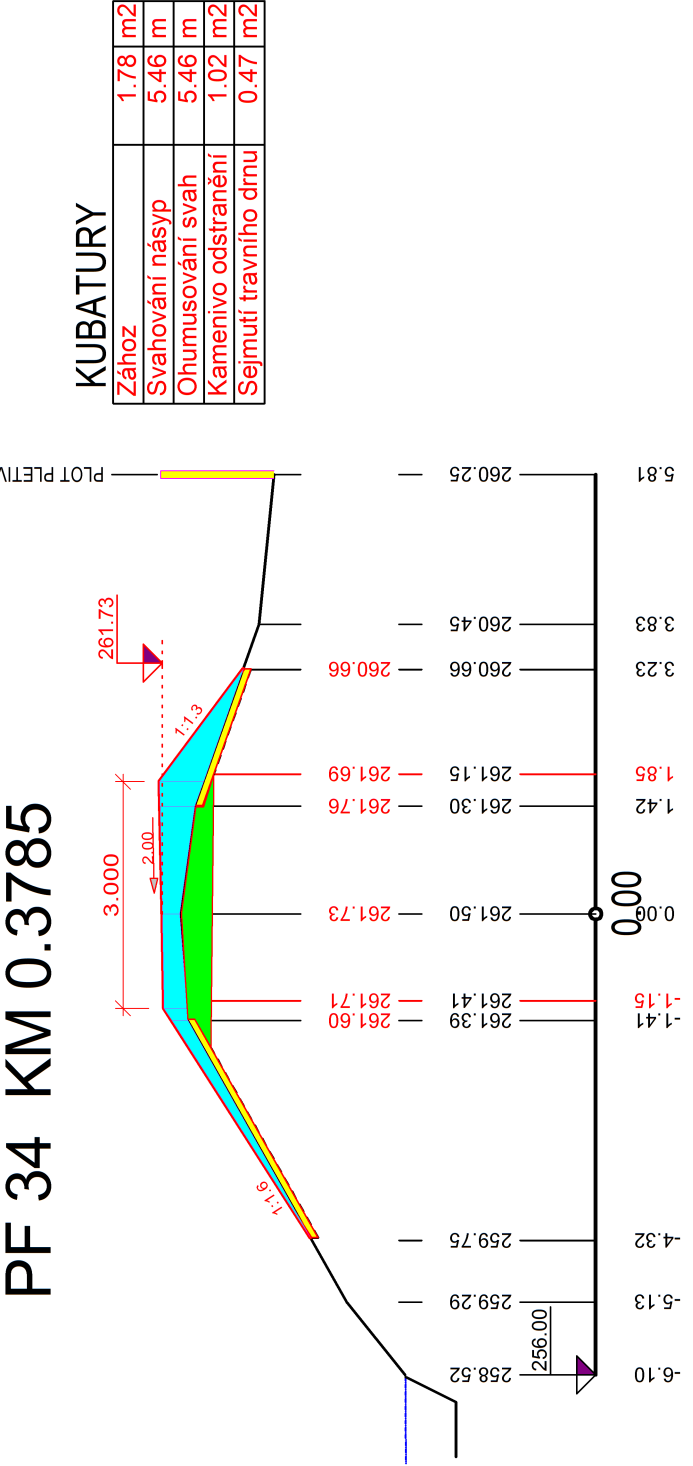


PF 32 KM 0.3569

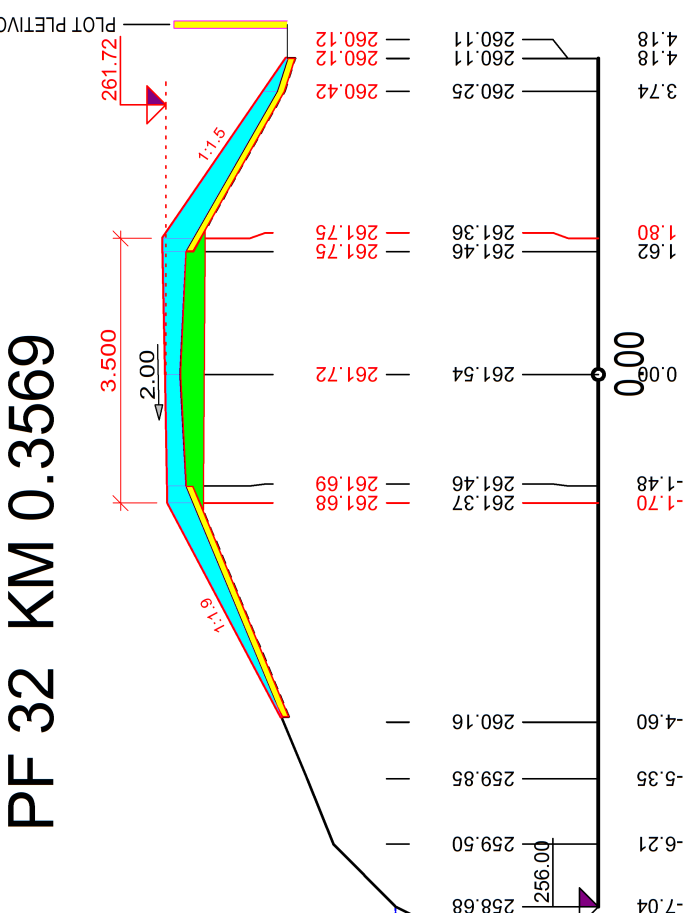

PF 35 KM 0.3877

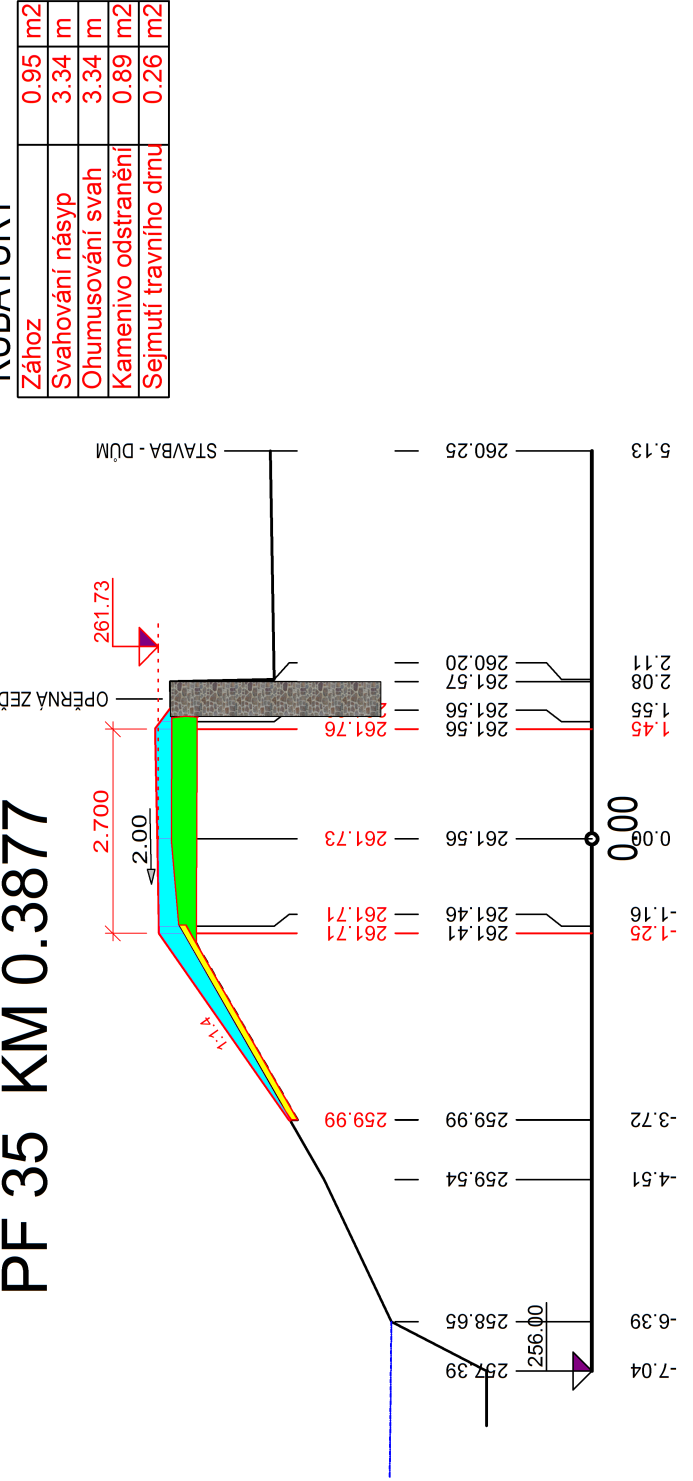

PF 33 KM 0.3674

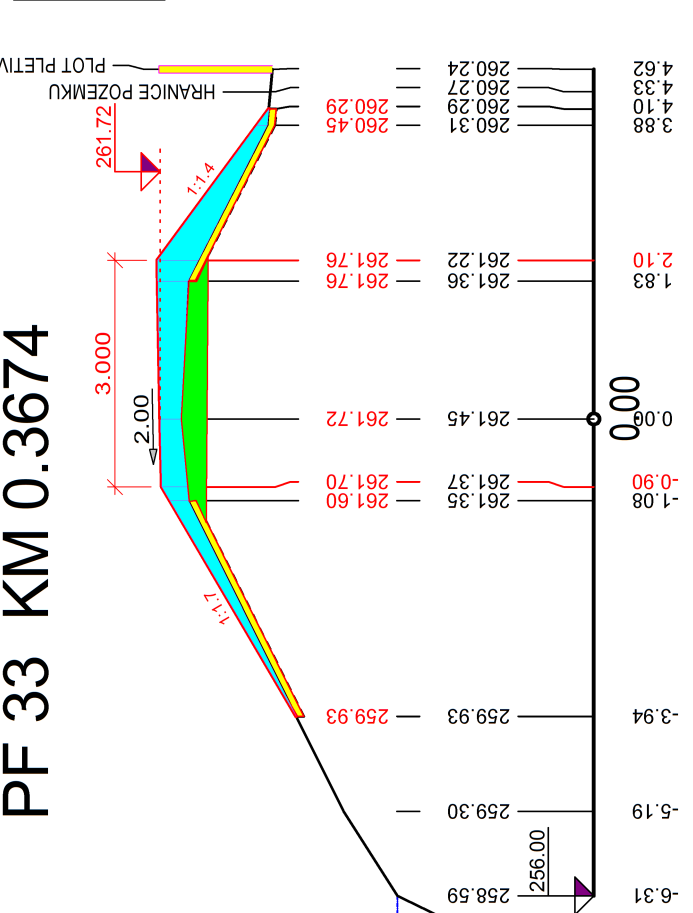

PF 36 KM 0.4000

