


PŘÍČNÝ ŘEZ 04/13
km 3,250

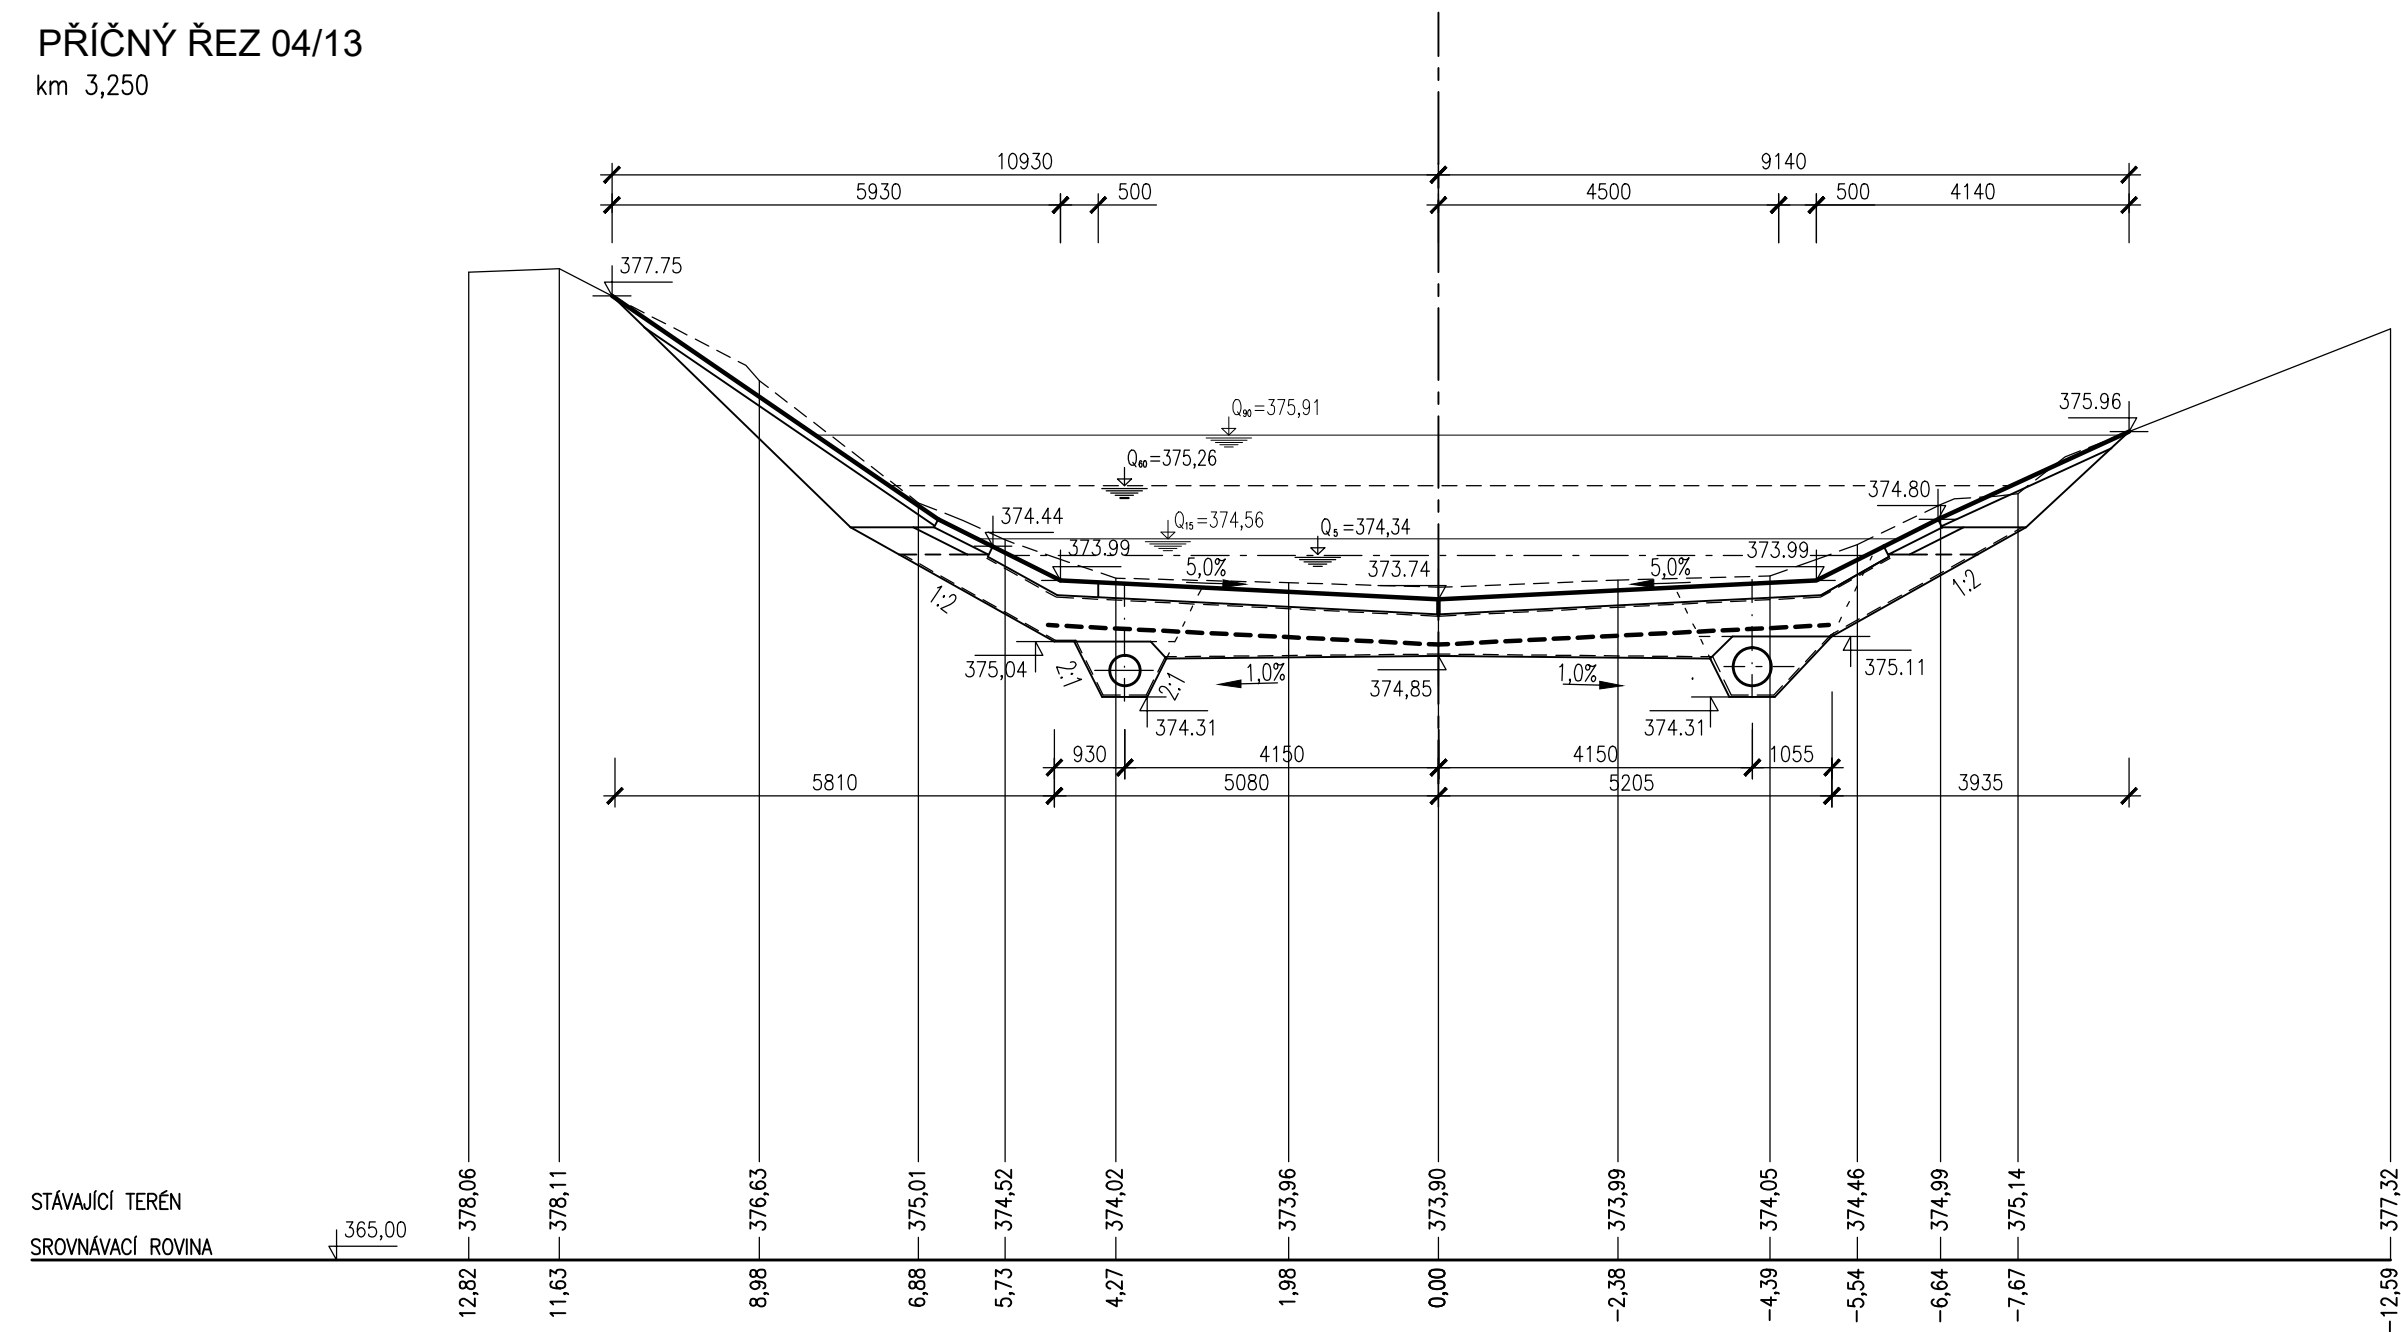

PŘÍČNÝ ŘEZ 04/14
km 3,300

