


PF 3.5a
KM 0.485 19
M. 1 : 200

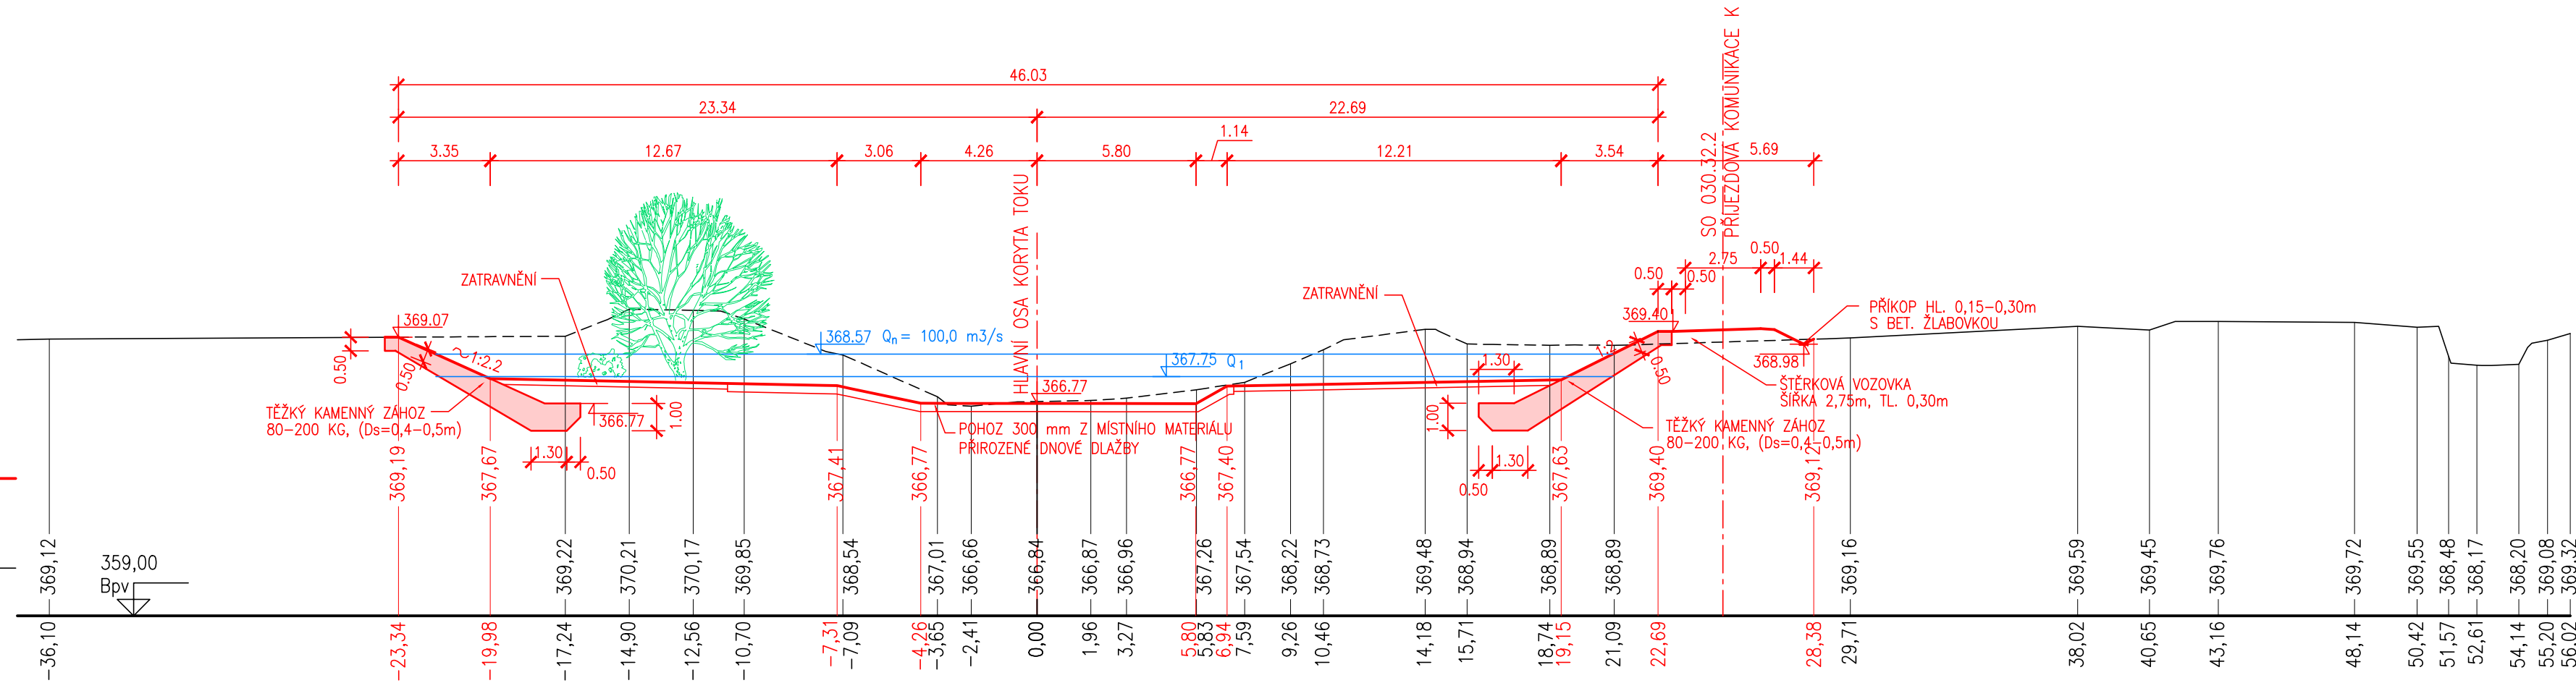

PF 3.5b
KM 0.518 94
M. 1 : 200

