



K E Z 1-1 :


PÚDOKRYS :

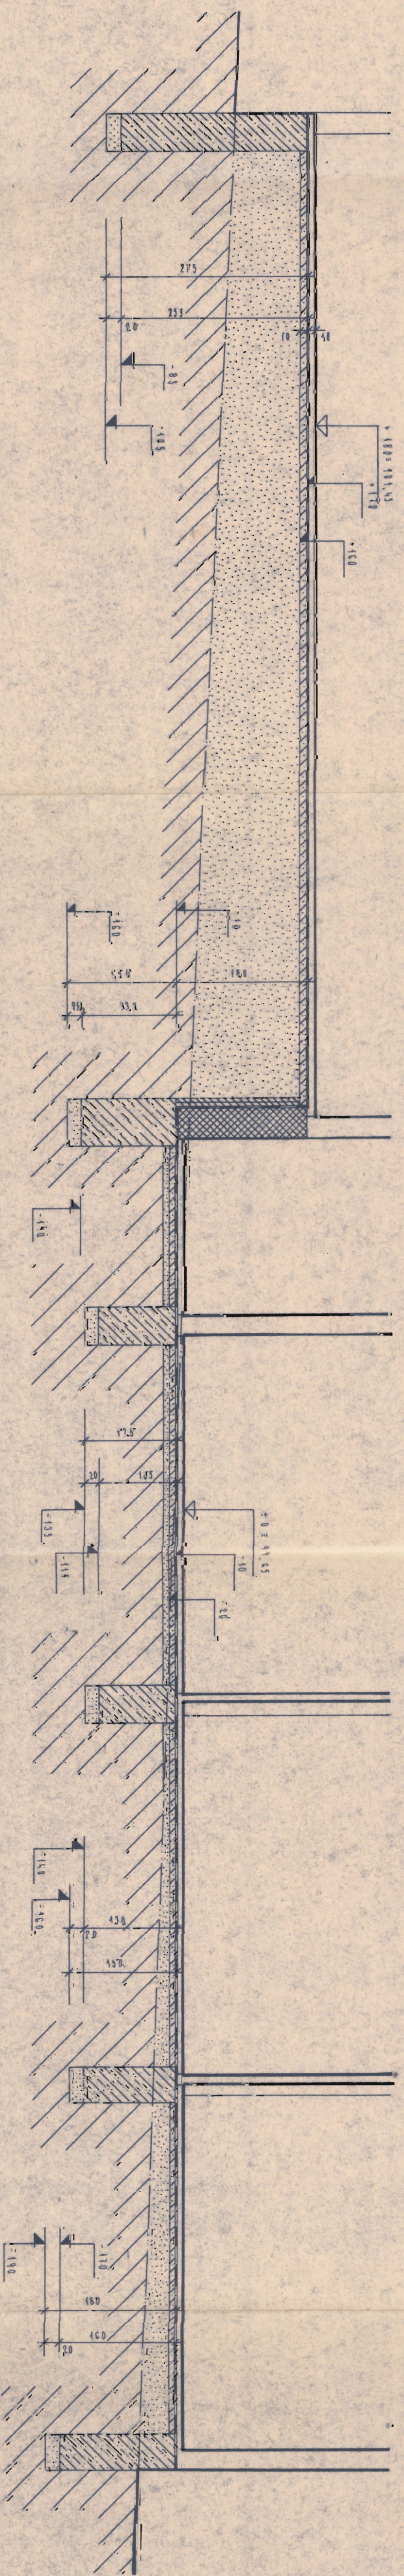


1-1

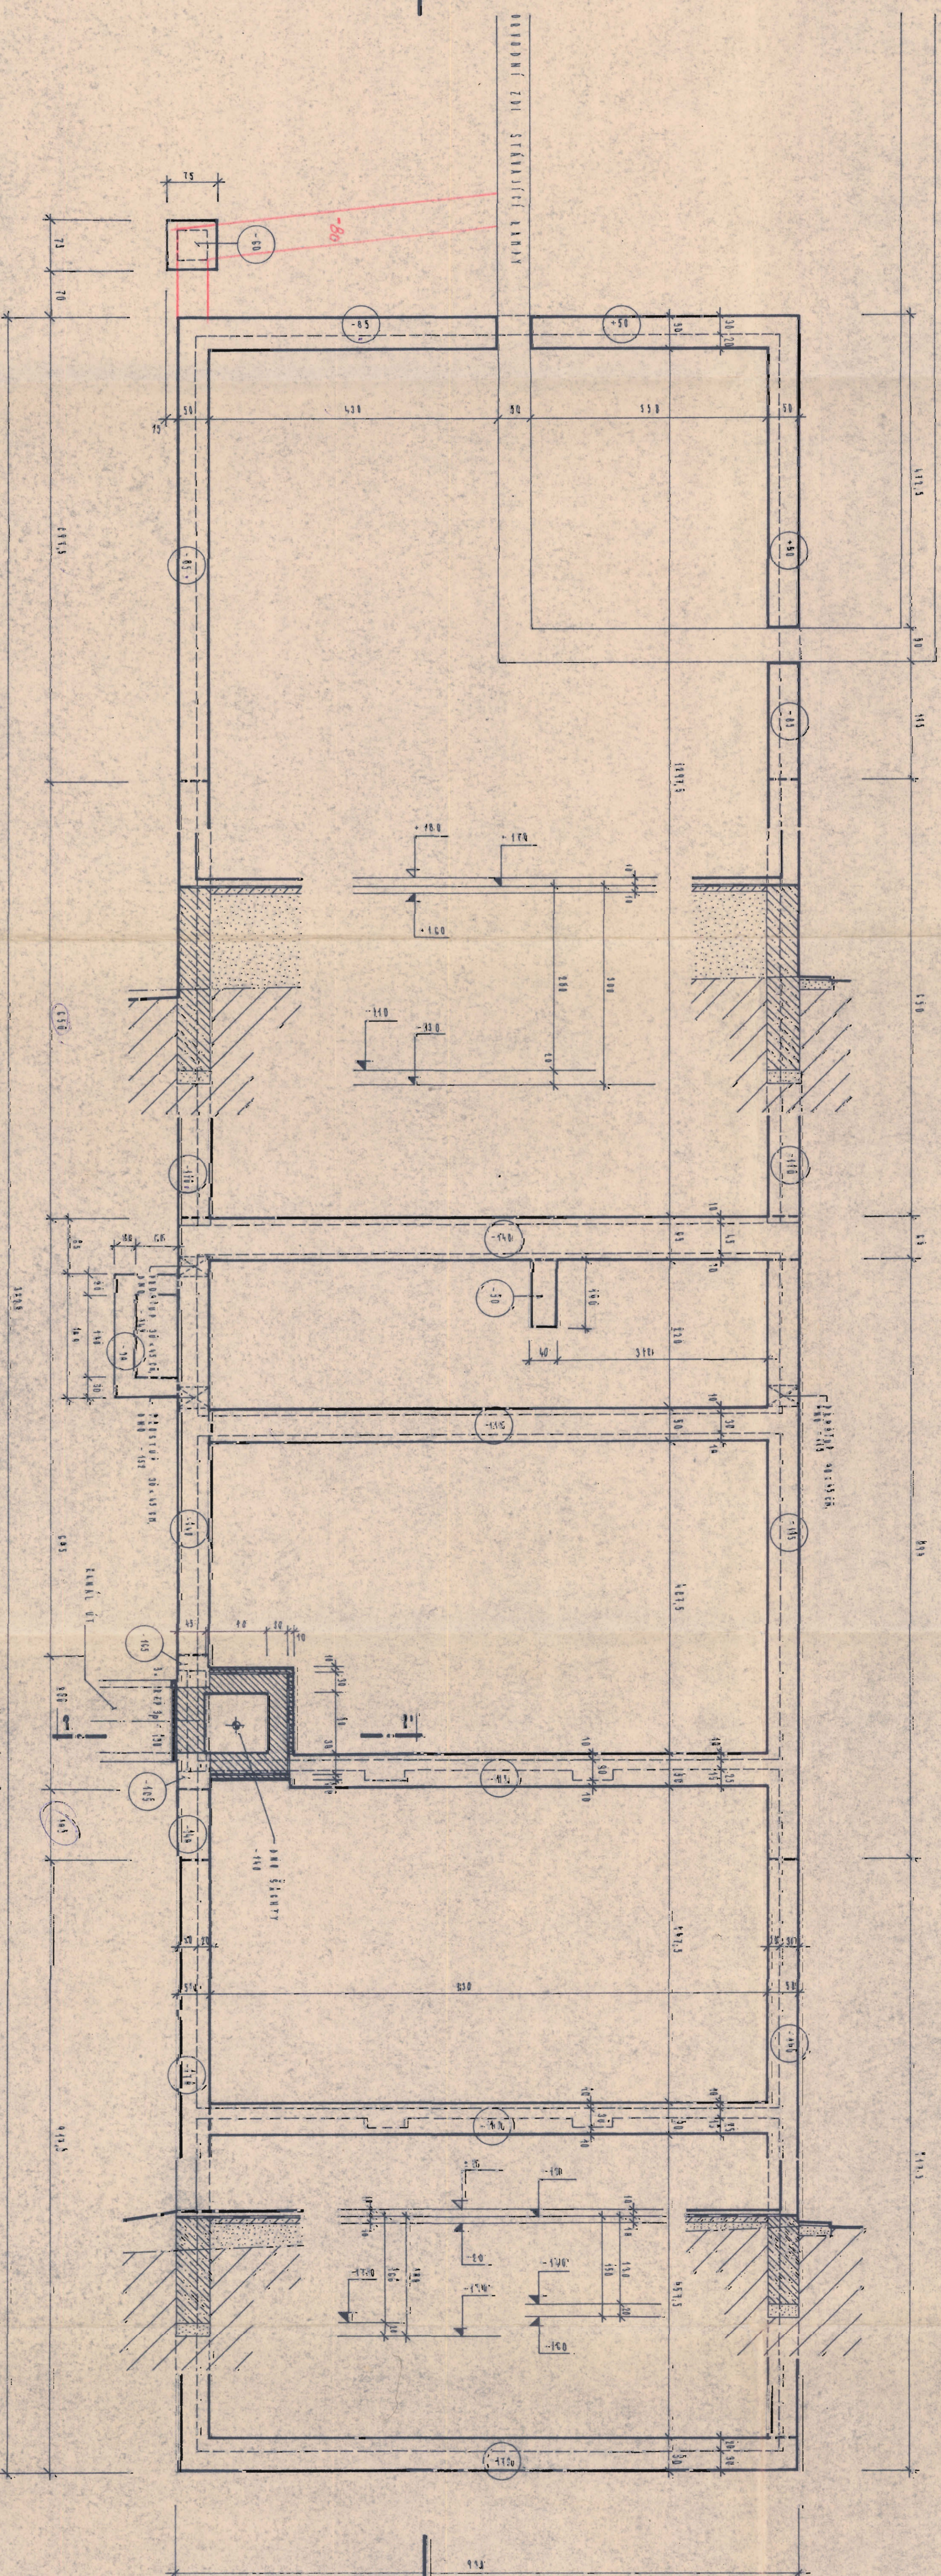

ZÁKLAD POD ŠACHŤOU :

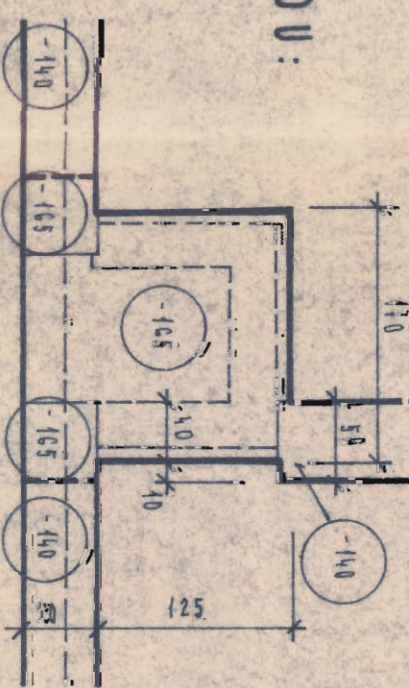

K E Z 2-2 :

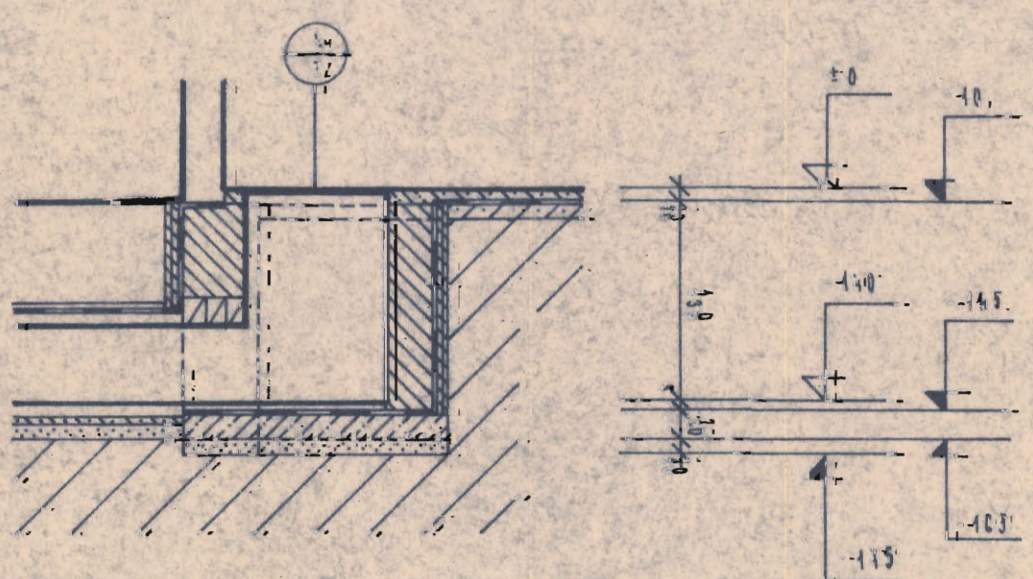

