


BIM  
ST.2002A  
DEKROOF  
02

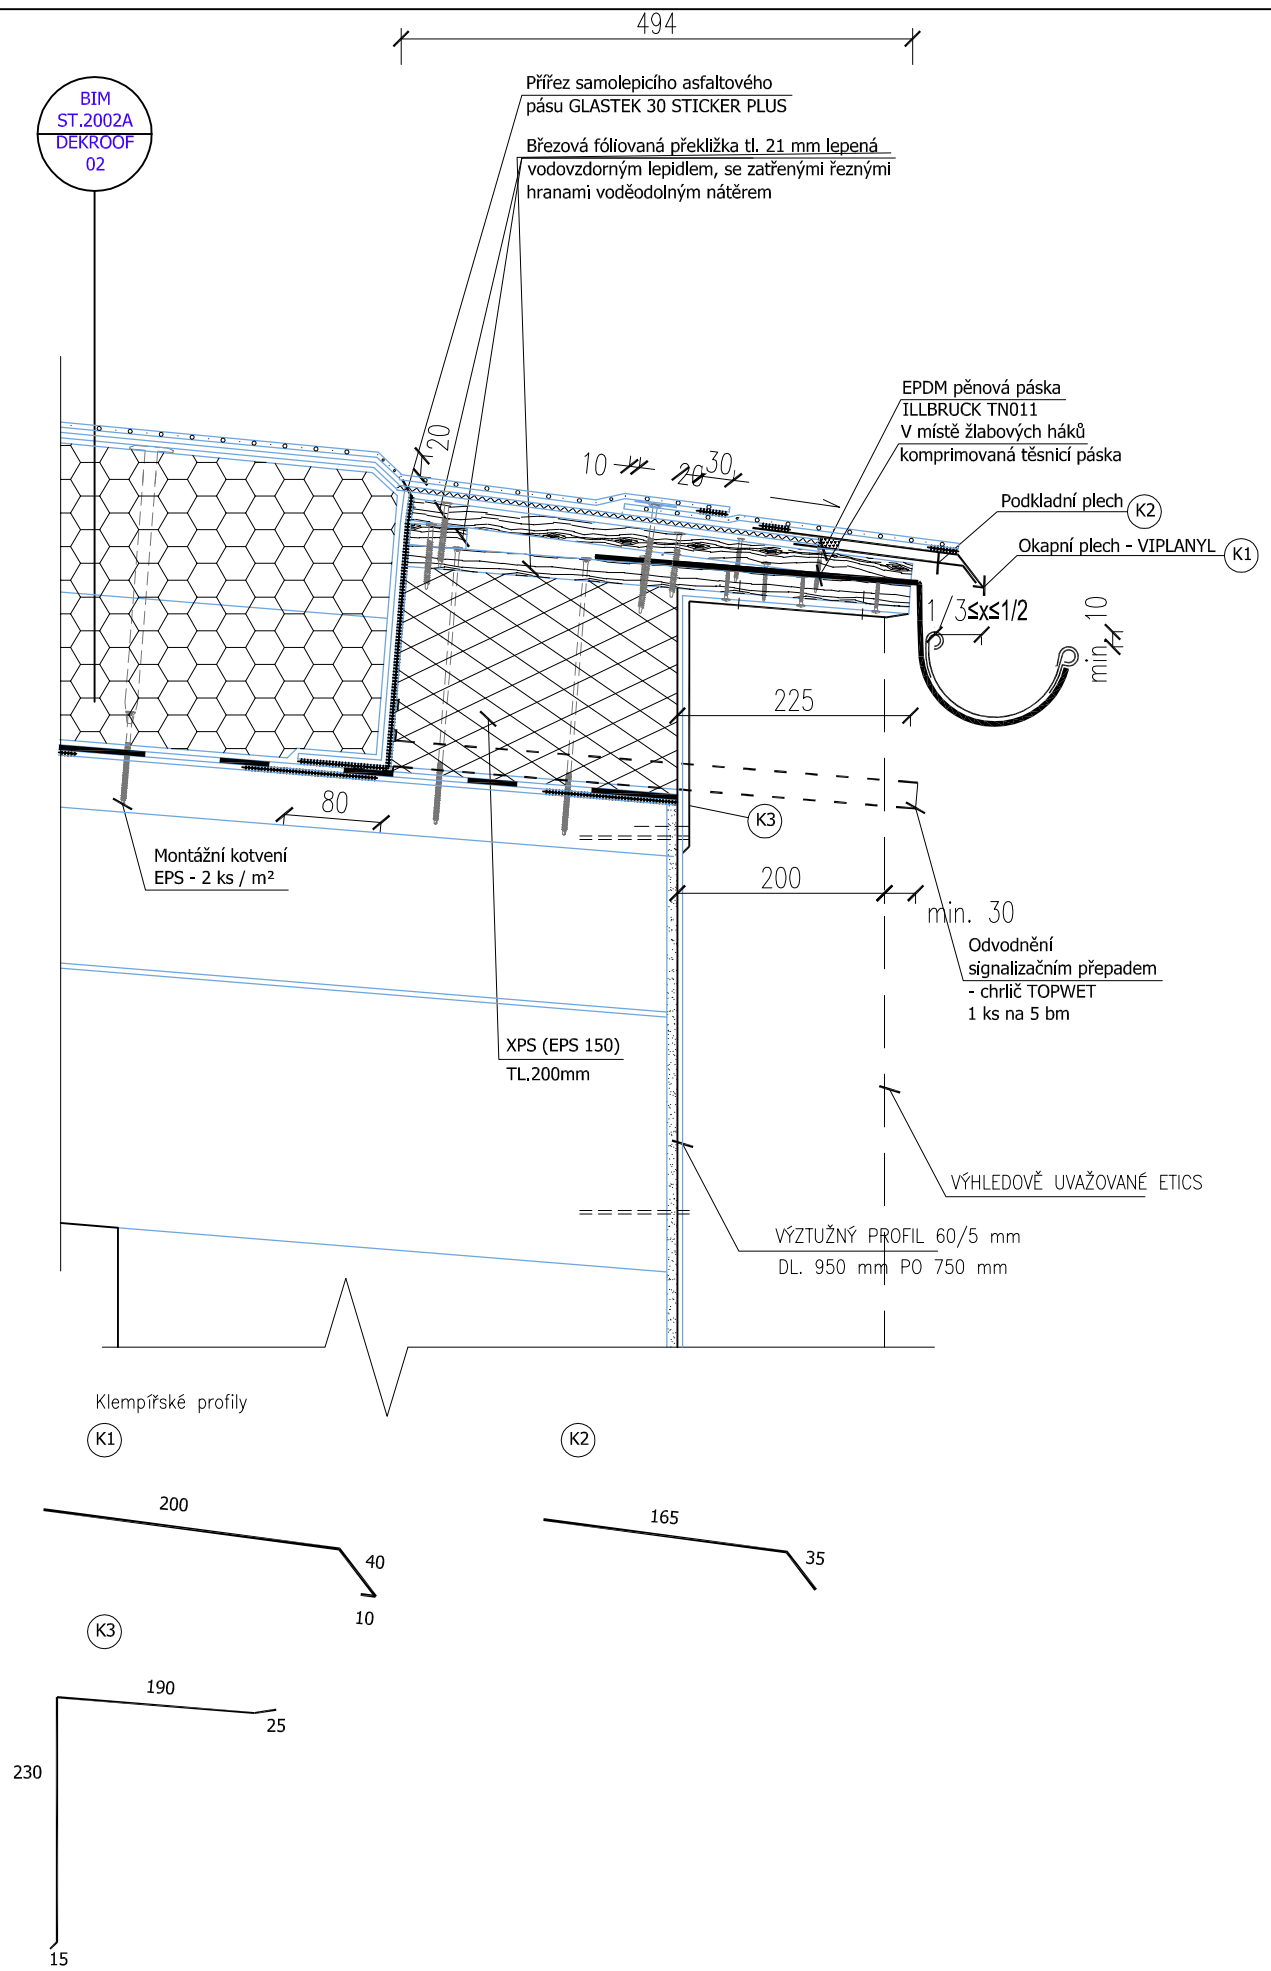

## DETAIL 1 - STŘECHA - OKAP