



ŘEZ 03/1
km 0,041 21

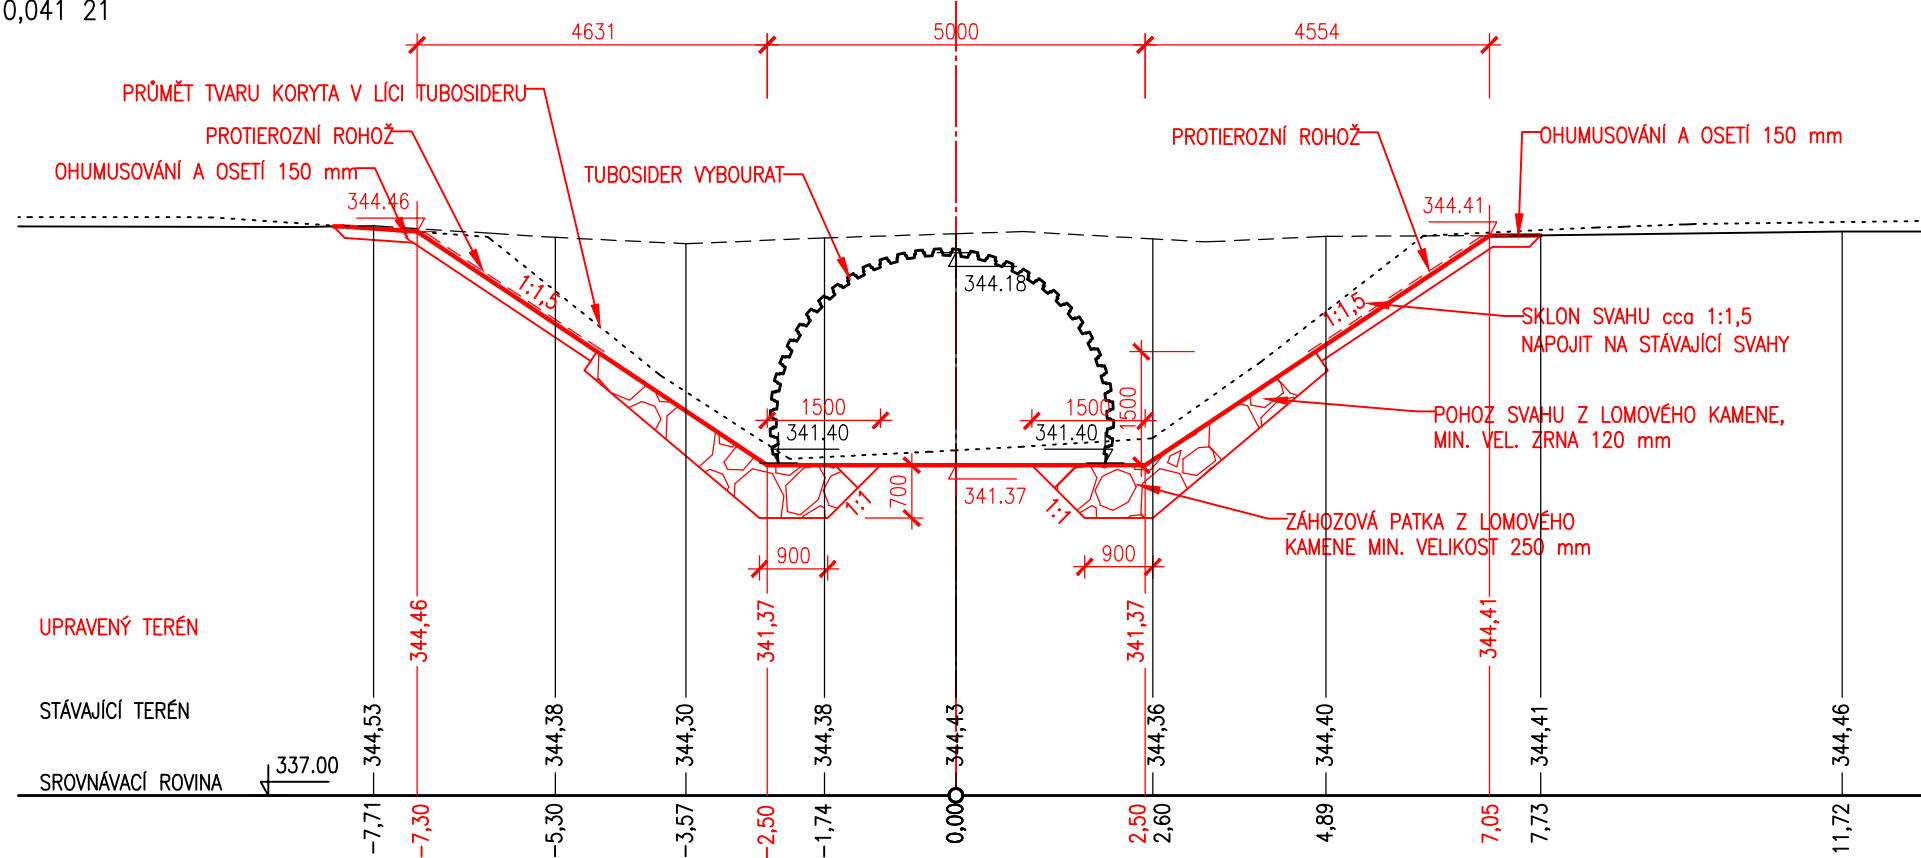

ŘEZ 03/2
km 0,082 45

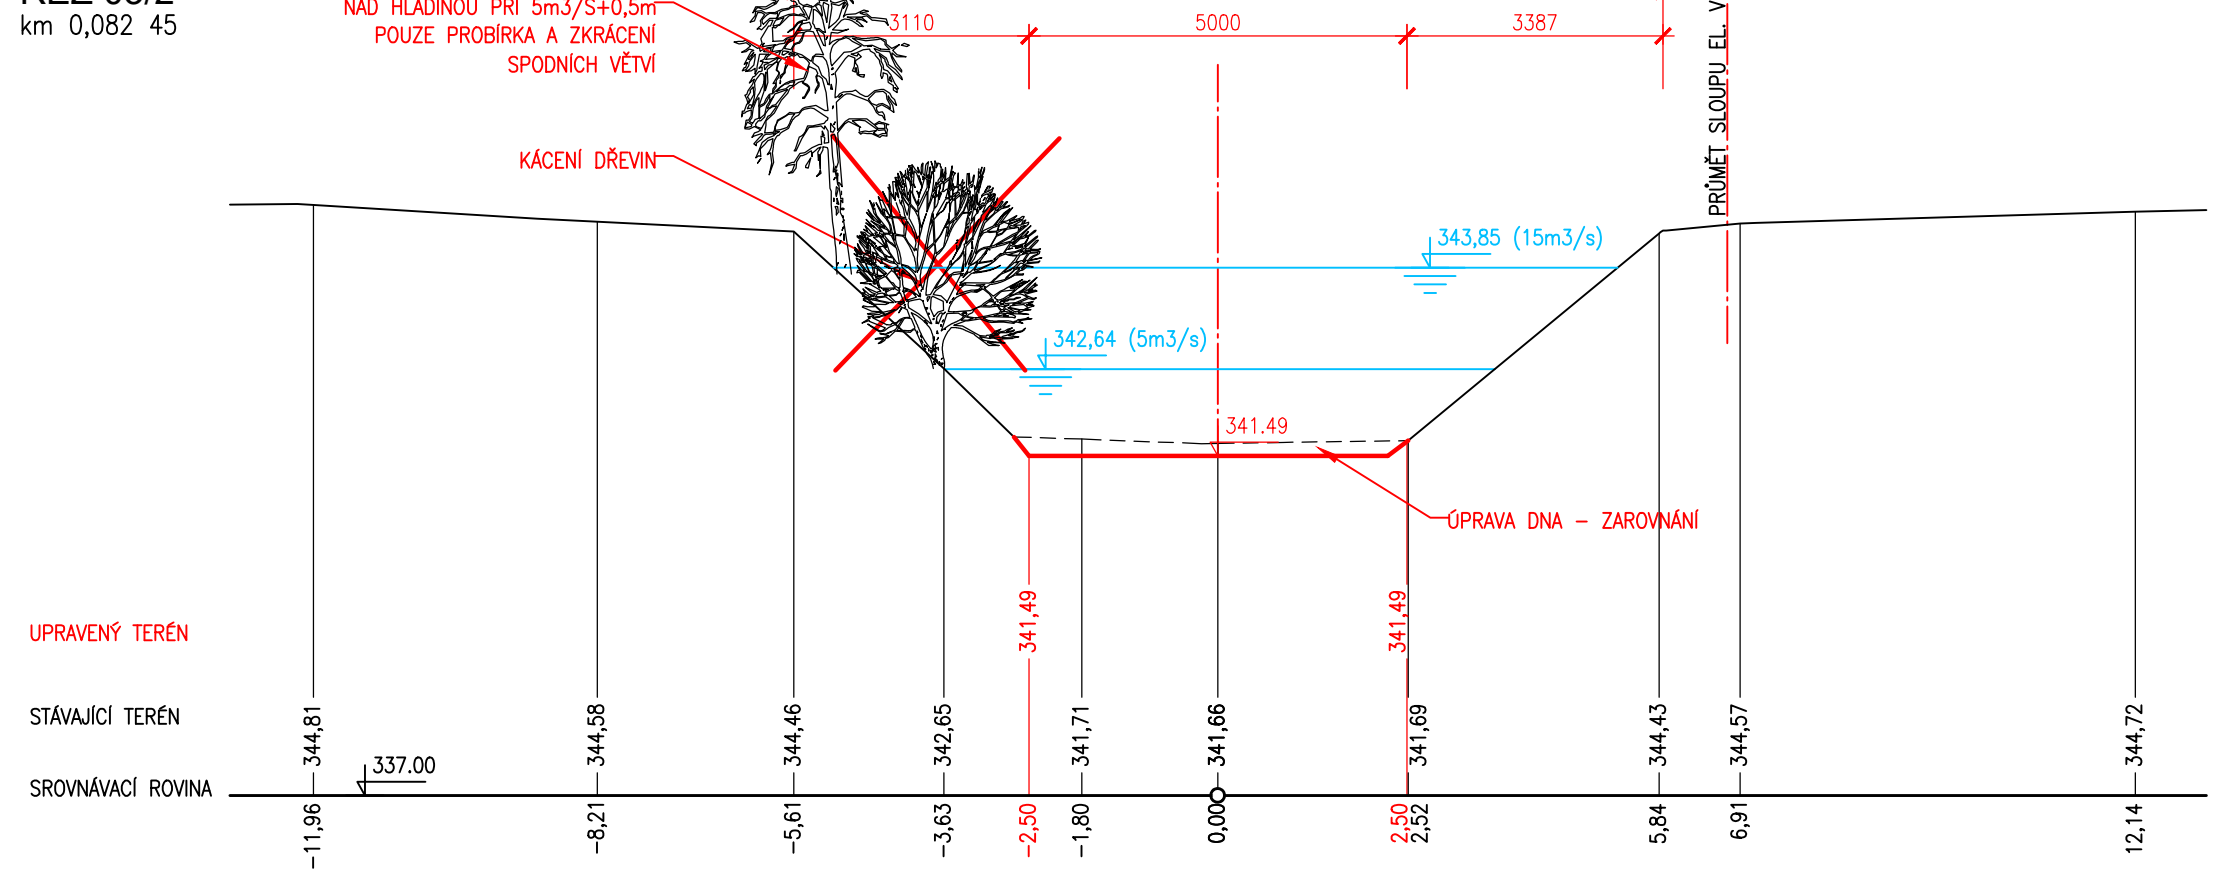

ŘEZ 03/3
km 0,095 00

