




PF 4
km 0.298 84
ř. km 16.101

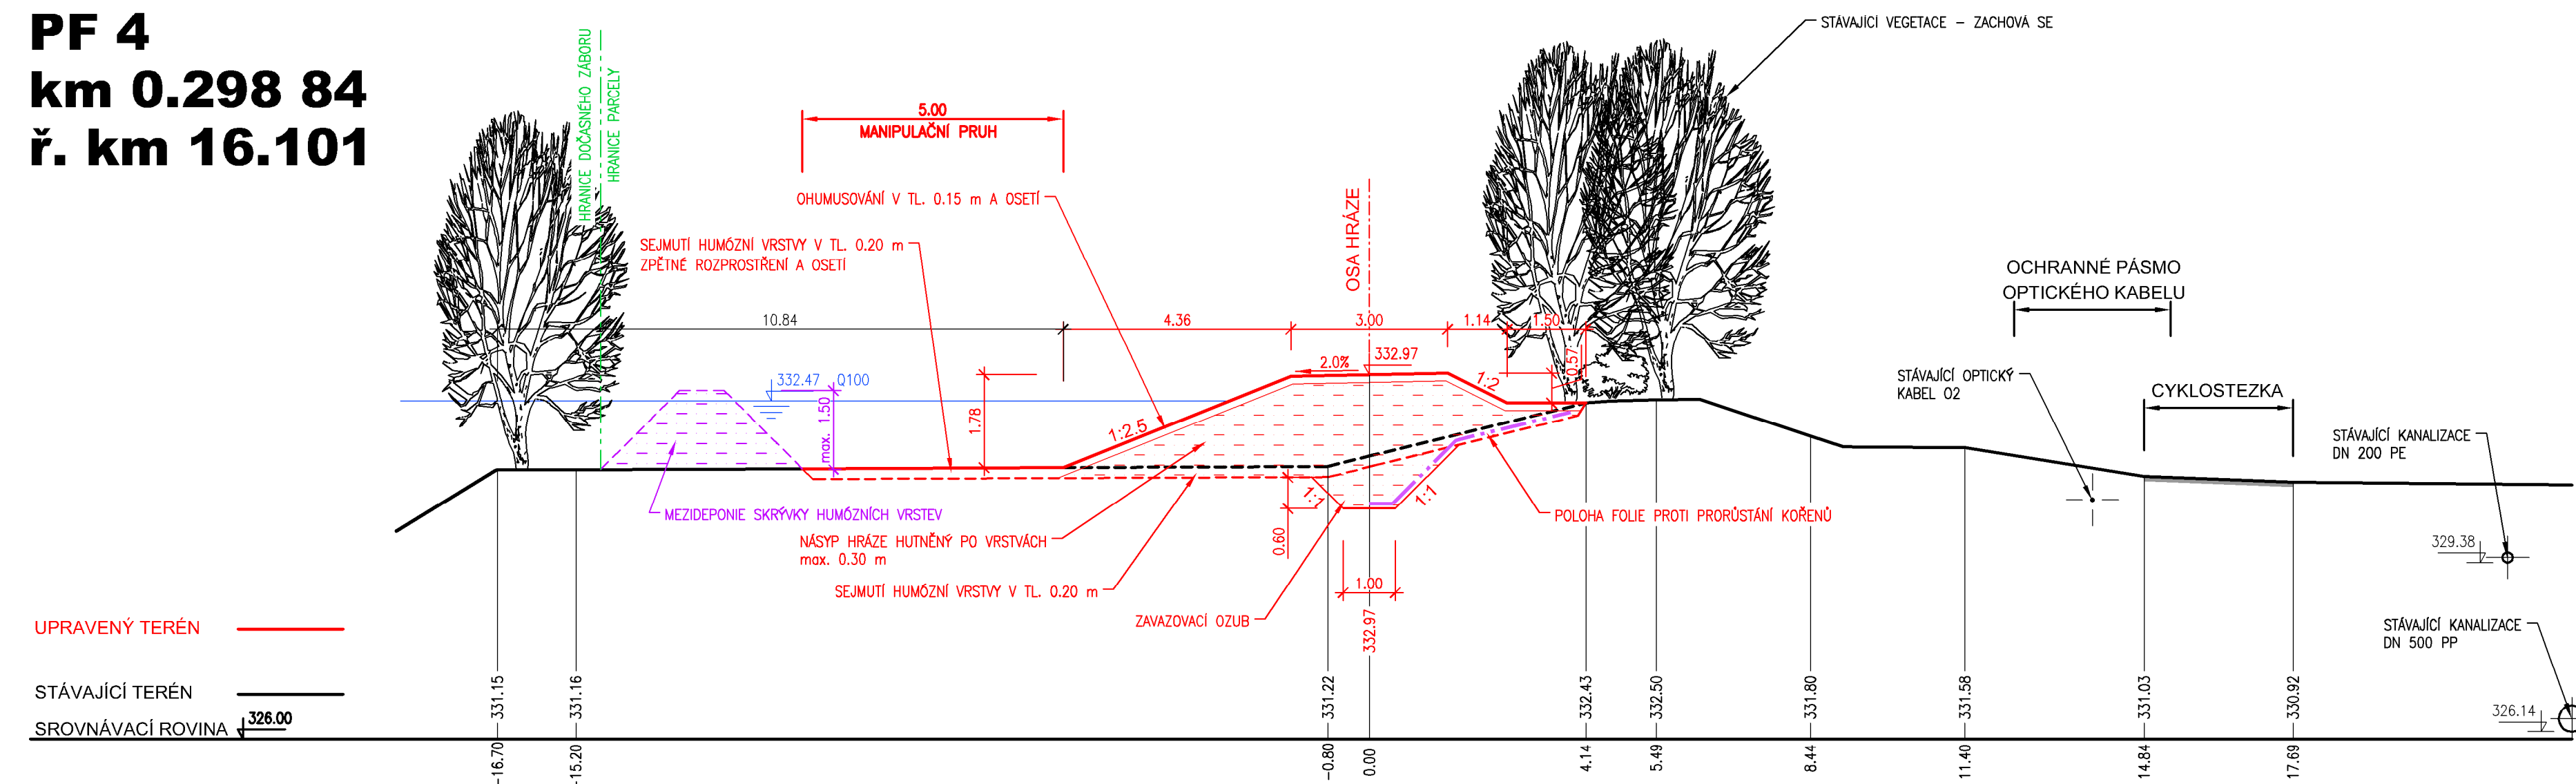

PF 5
km 0.398 81
ř. km 16.202

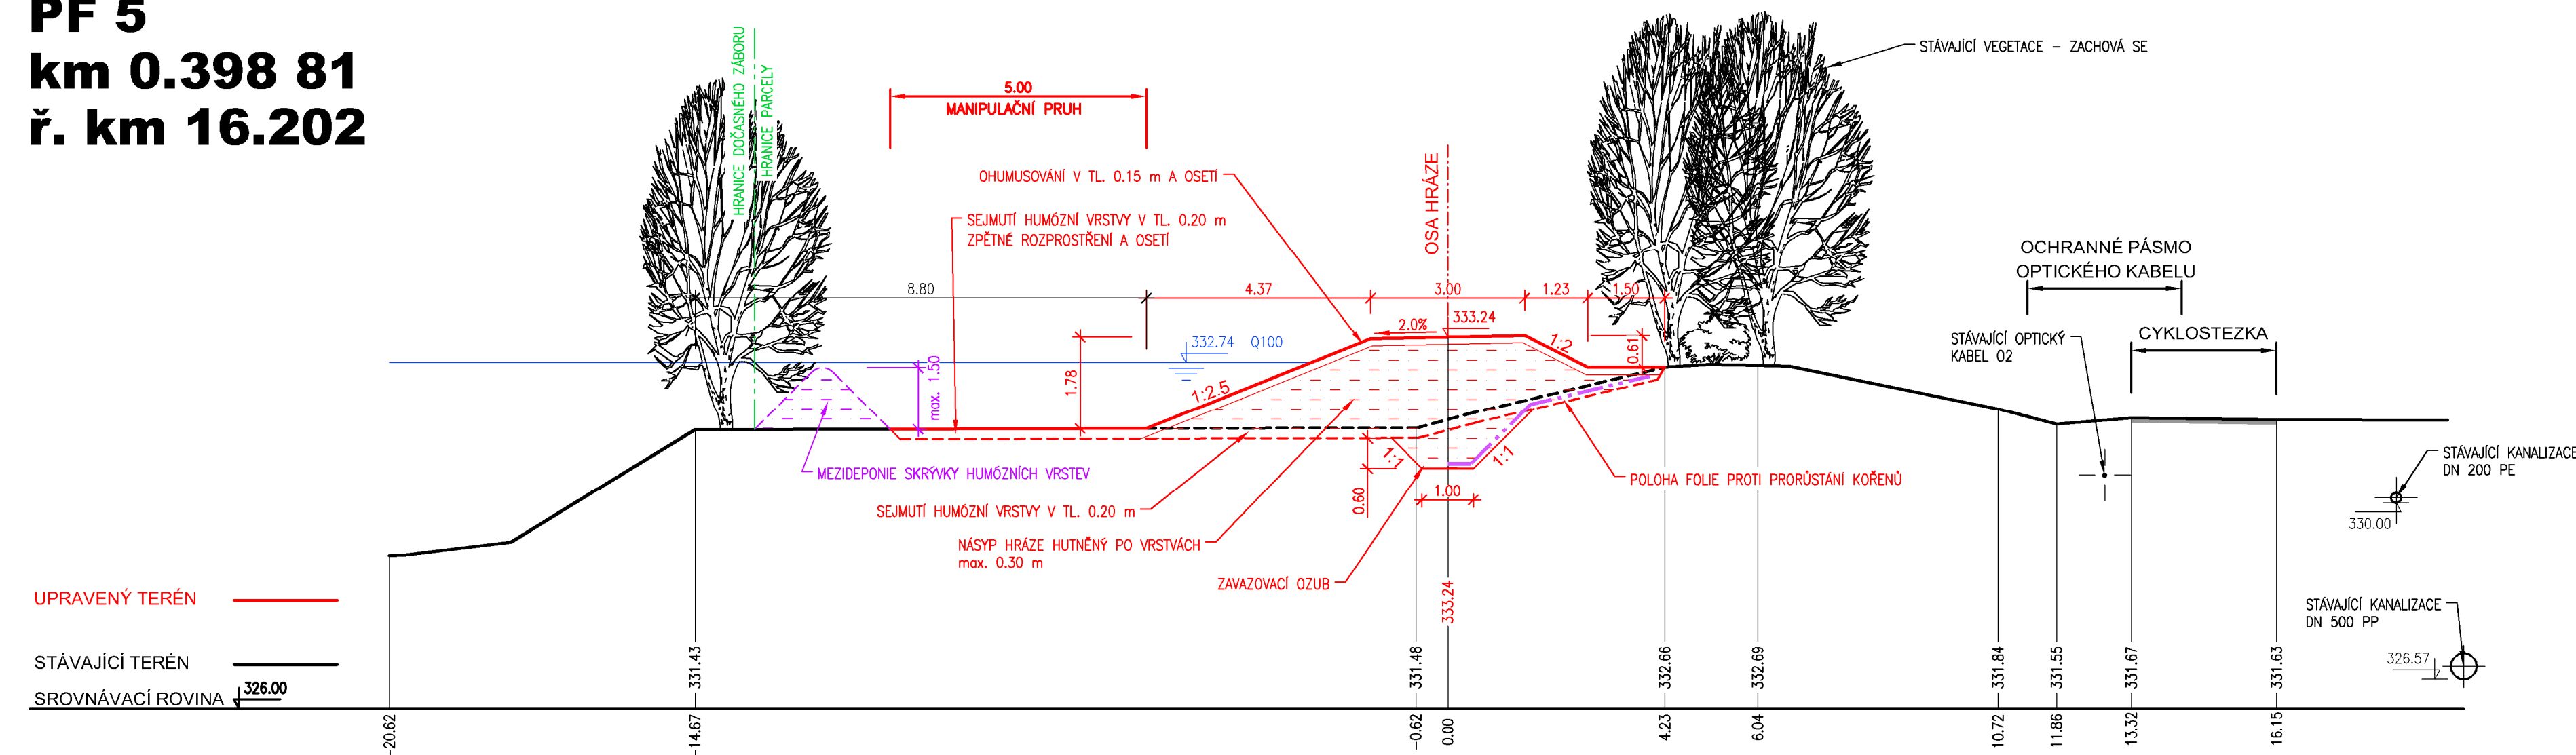

PF 6
km 0.498 84
ř. km 16.300

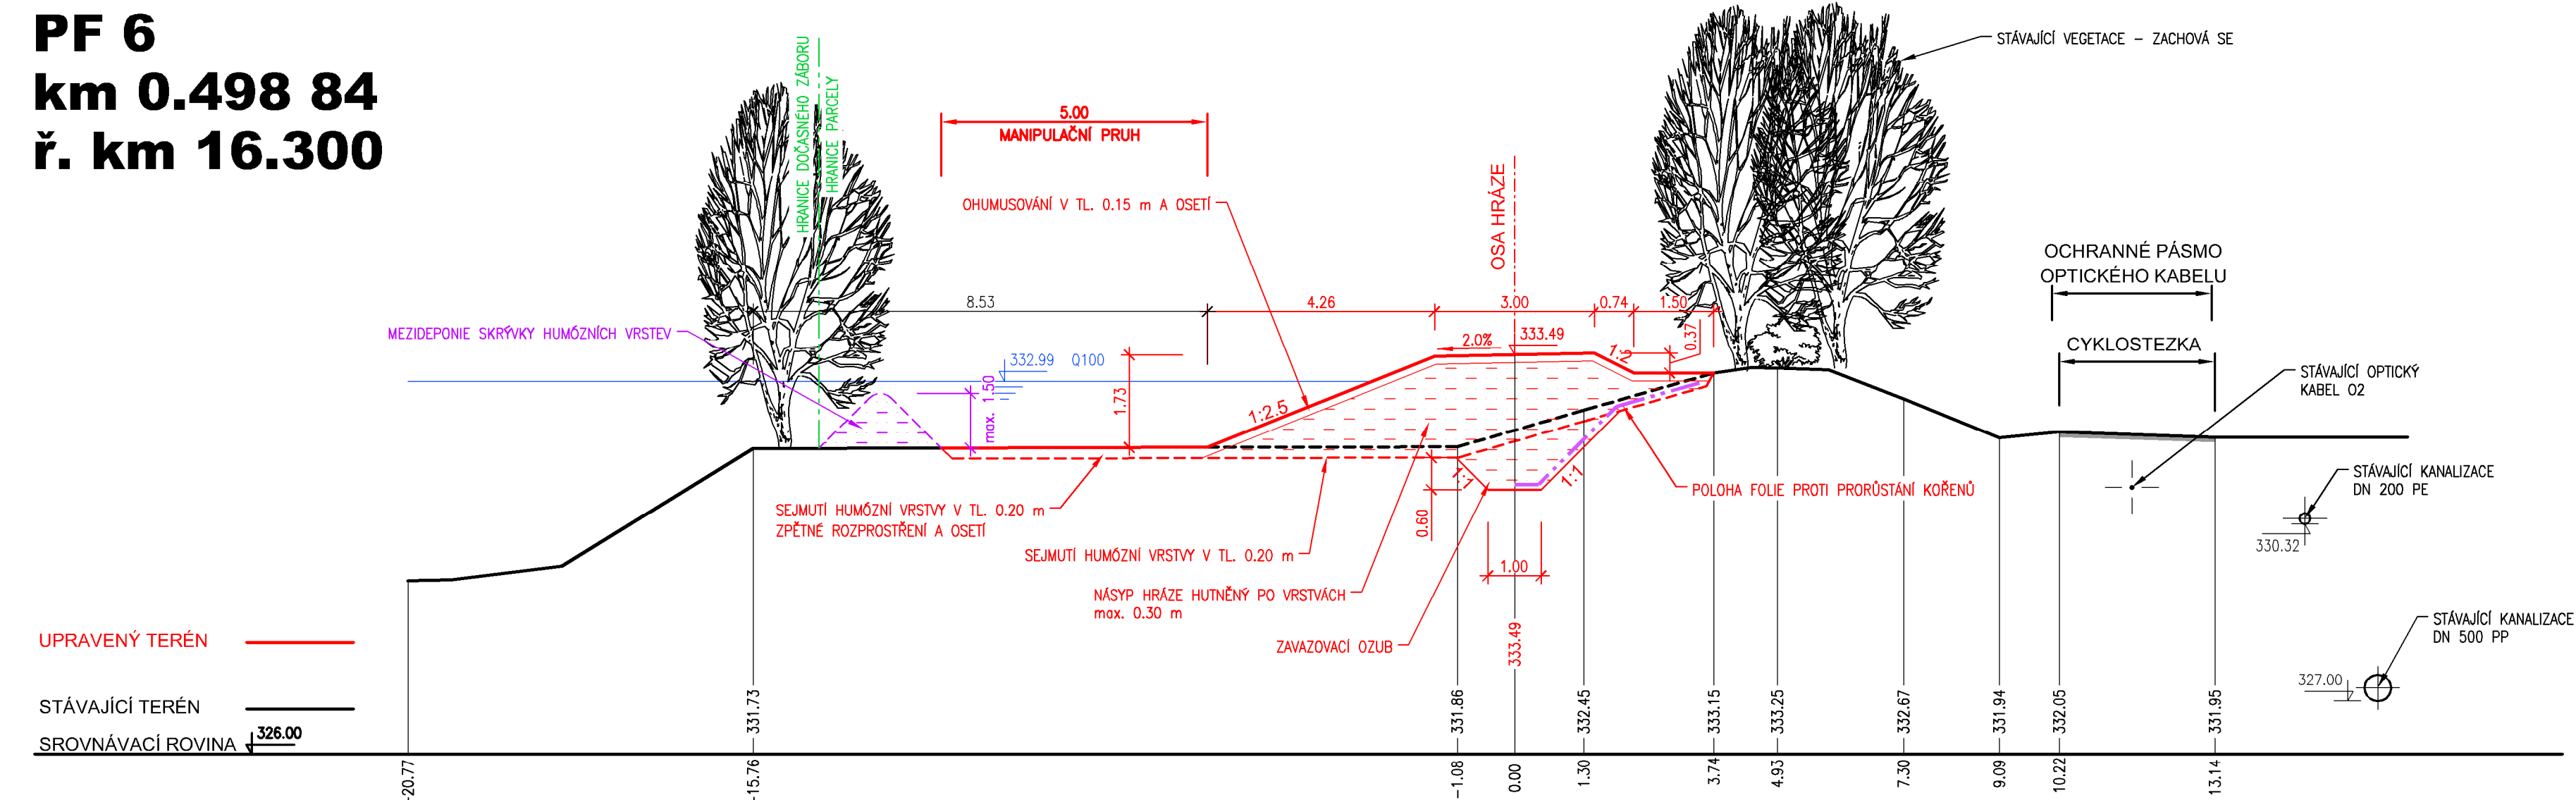

PF 7
km 0.598 93
ř. km 16.394

